



FILE: N:\CHATEAU WOODS\DRAWINGS\CURRENT\DESIGN BASE 2.DWG
PLOTTED: 11/19/20 AT 5:03PM BY: BEN
XREFS: 1955.OI_P05.DWG 19155_OI_SURVEY NEW SCOPED.DWG


Site #2

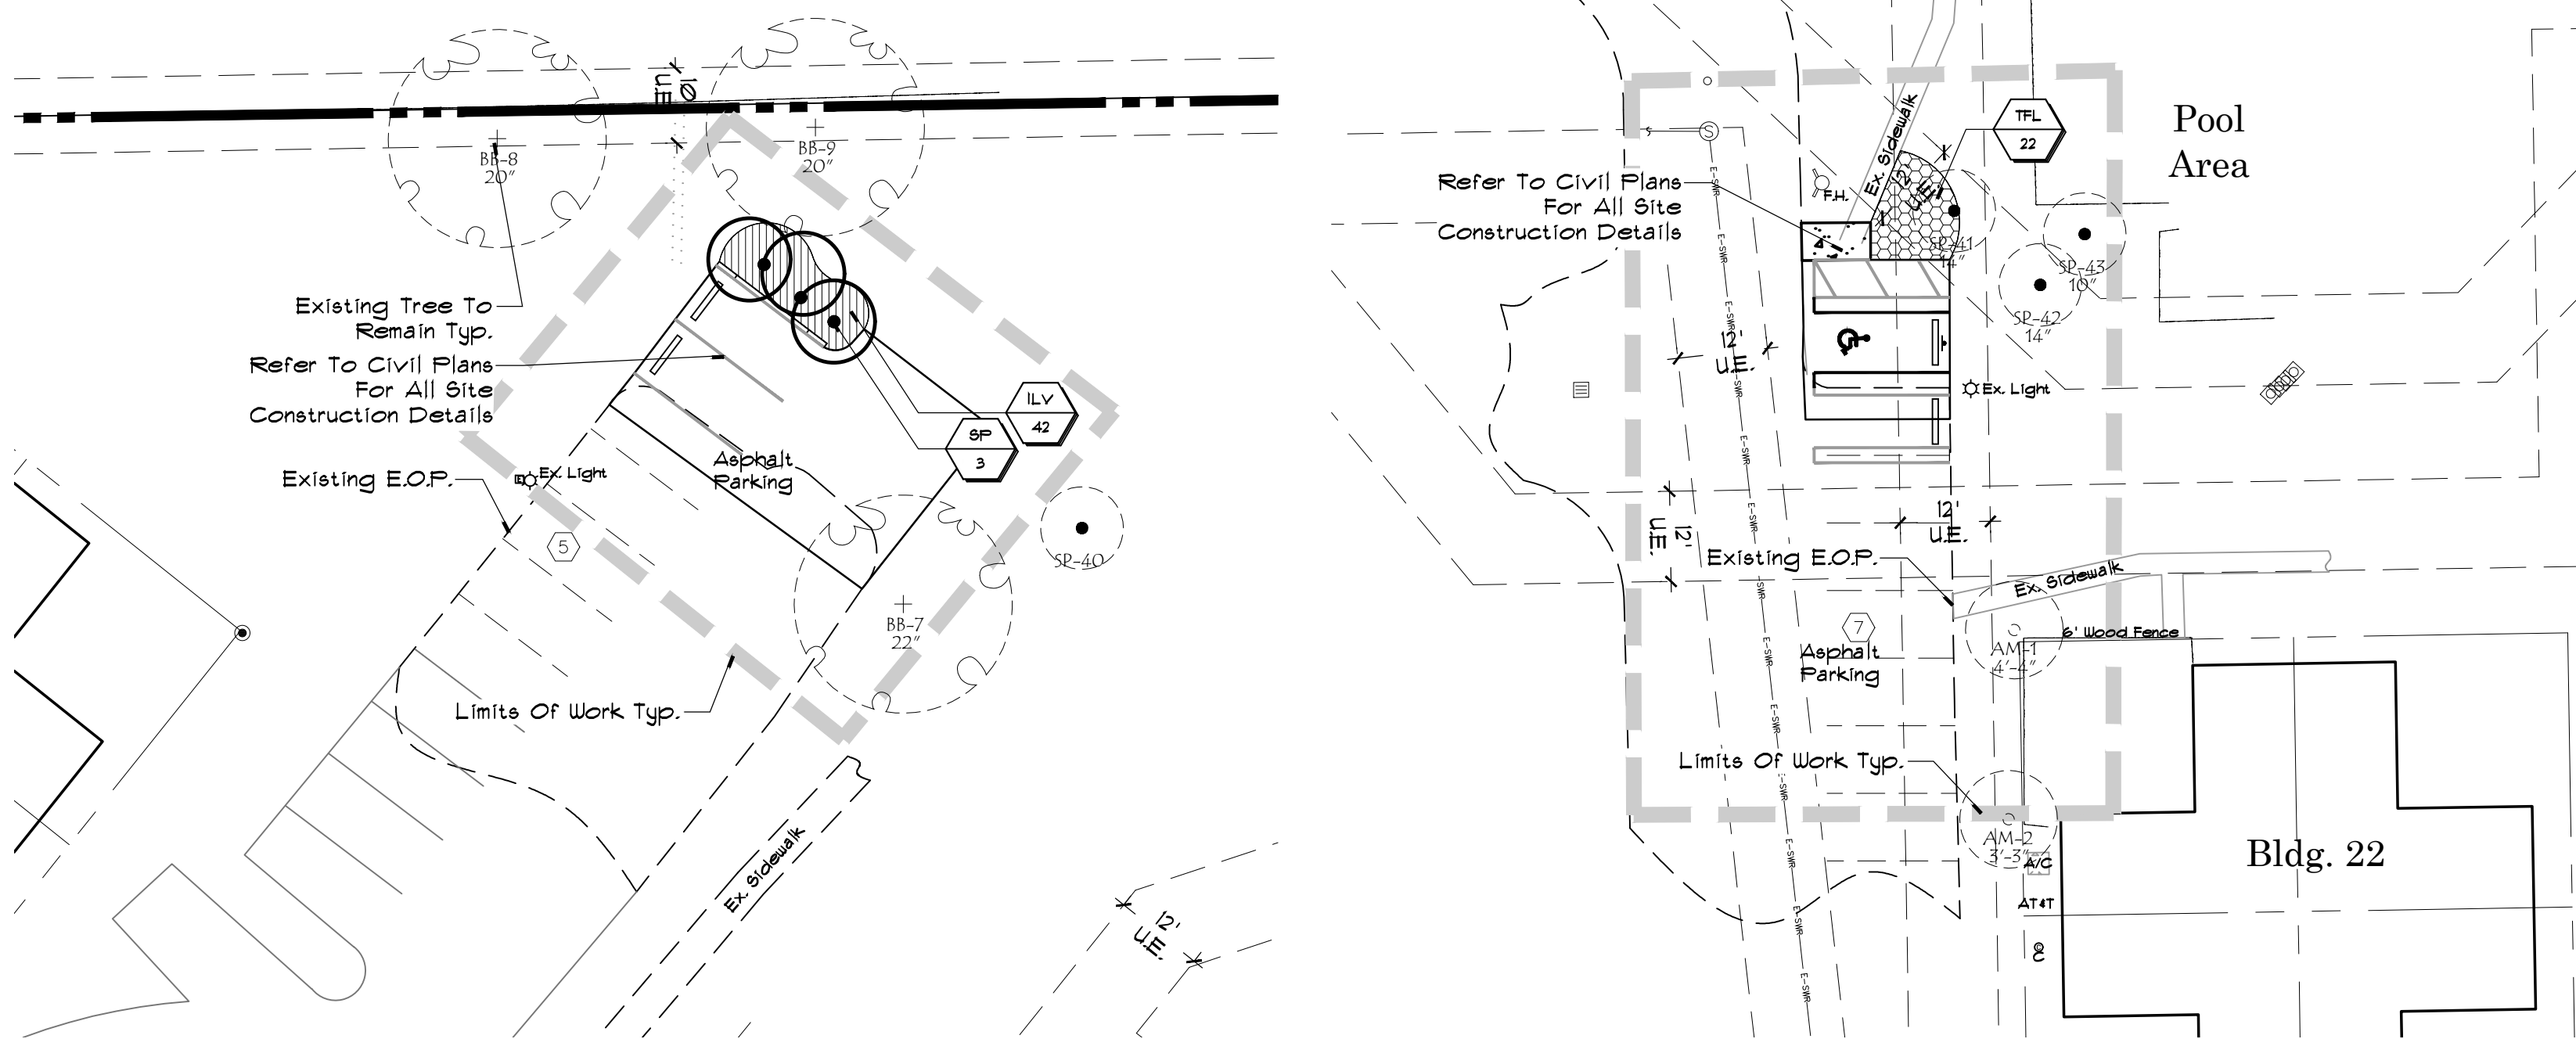

Site #3

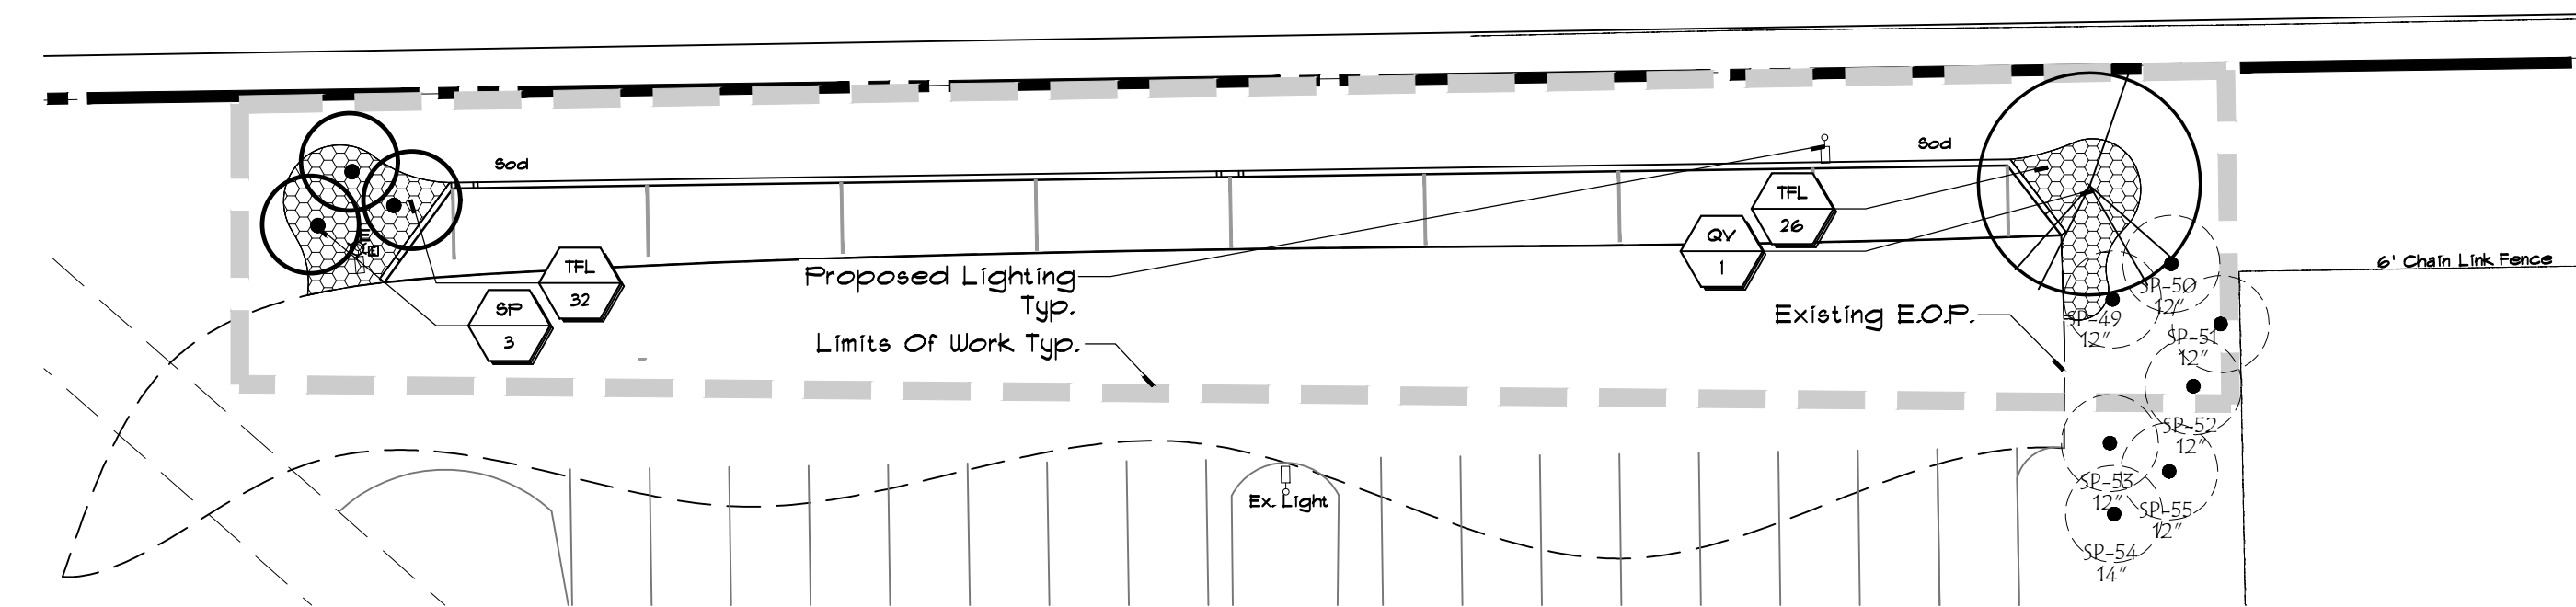


Site #5

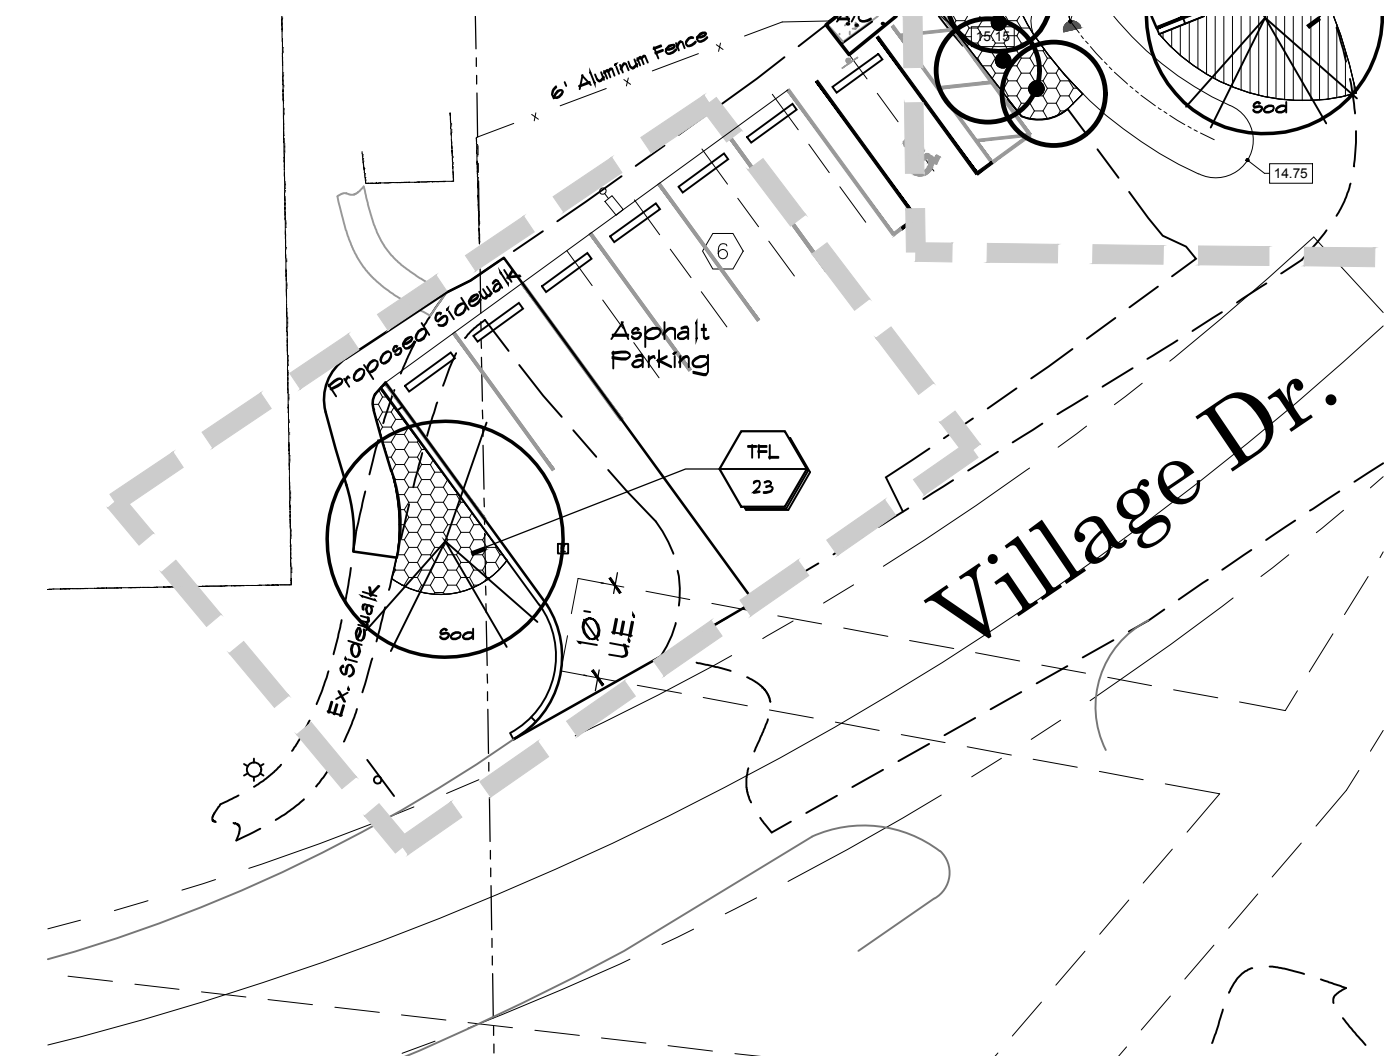


Site #6

Plant Legend

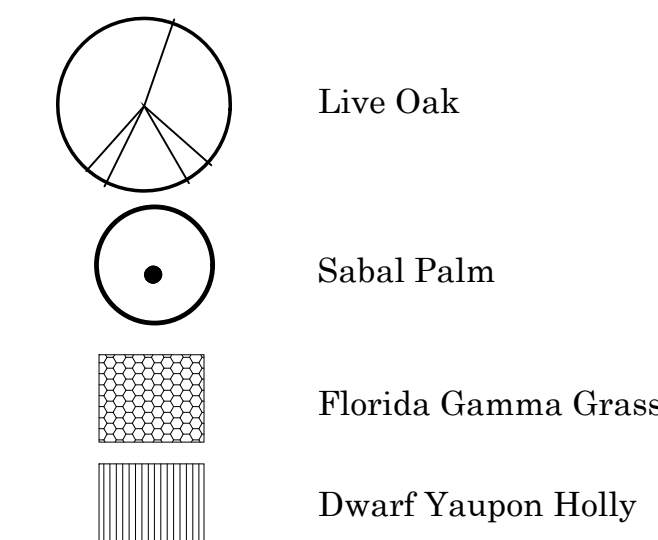

Tree Protection Detail

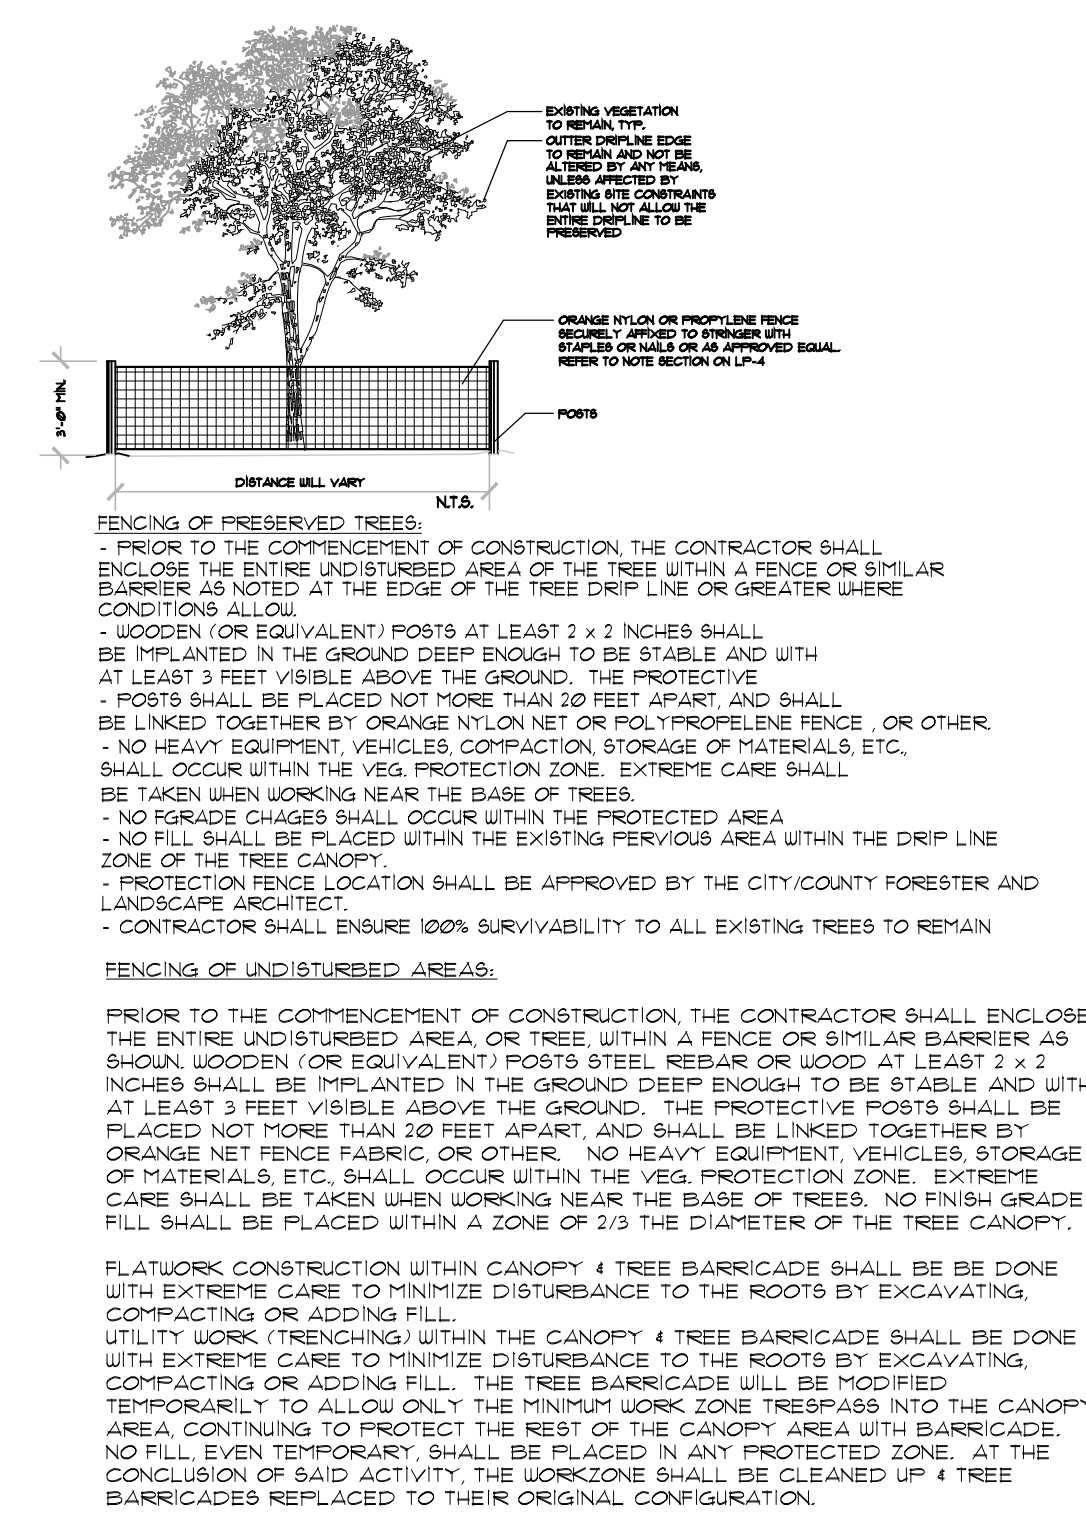

Existing Tree & Palms


- Existing Pine Tree (PE)
- Existing Cabbage Palm (SP)
- Existing Live Oak (QV)
- Existing Christmas Palm (AM)
- Existing Black Olive (BB)
- Existing Ficus Tree (FB)
- Existing Foxtail Palm (WB)
- Existing Gumbo Limbo (BS)
- Existing Norfolk Pine (AH)
- Existing Washington Palm (WR)
- Existing Bottle Brush (CV)
- Existing Yellow Tabebuia (TC)

Existing Tree & Palms (Removed)

- Existing Pine To Be Removed (PE)
- Existing Cabbage Palm To Be Removed Or Relocated (SP)
- Existing Live Oak To Be Removed (QV)
- Existing Christmas Palm To Be Removed (AM)
- Existing Black Olive To Be Removed (BB)
- Existing Ficus Tree To Be Removed (FB)
- Existing Foxtail Palm Tree To Be Removed (WB)
- Existing Gumbo Limbo To Be Removed Or Relocated (BS)
- Existing Norfolk Pine To Be Removed (AH)
- Existing Washington Palm To Be Removed (WR)
- Existing Bottle Brush To Be Removed (CV)
- Existing Yellow Tabebuia To Be Removed (TC)


Landscape Notes

- ALL PROPOSED PLANTING AREAS SHALL RECEIVE 100% COVERAGE FROM A FULLY AUTOMATIC IRRIGATION SYSTEM, EQUIPPED W/A RAIN SENSOR
- CONTRACTOR SHALL PROVIDE A 3-4' DIA. MULCH RING AROUND ALL TREES THAT ARE NOT LOCATED WITHIN A LANDSCAPE BED
- ALL PLANTING BEDS/ISLANDS SHALL BE FREE OF SHELLROCK AND CONSTRUCTION DEBRIS, EXCAVATED TO A DEPTH OF 30" OR TO CLEAN NATIVE SOILS AND BACKFILLED WITH THE SPECIFIED BACKFILL MIXTURE
- ROOT BARRIERS SHALL BE INSTALLED FOR ALL TREES LOCATED WITHIN SIX FEET OF CURBS OR SIDEWALKS IN PUBLIC RIGHTS OF WAY. TOTAL LENGTH SHALL BE 20' ALONG CURB AND 20' ALONG SIDEWALK CENTERED ON THE TREE
- VEGETATION REMOVAL PERMITS ARE REQUIRED PRIOR TO REMOVING, CLEARING OR STRIPPING ANY VEGETATION FROM PROPERTY LOCATED WITHIN THE CITY OF DELRAY BEACH.
- EXISTING PRESERVED AND/OR RELOCATED TREES SHALL BE PRUNED ACCORDING TO ANSI A300 STANDARDS BY AN ISA CERTIFIED ARBORIST PRIOR TO C/O.
- AT TIME OF PLANTING, PROPOSED TREES SHALL BE SPACED IN A WAY THAT COMPLIMENTS THE SPACING OF ANY EXISTING TREES ON SITE.
- SOD AND IRRIGATION SHALL BE PROVIDED FOR ANY AREAS DISTURBED BY CONSTRUCTION AND SHALL BE RESTORED TO CONDITIONS PRIOR TO CONSTRUCTION.
- ALL TREES UNDER FPL POWER LINES ARE REQUIRED TO COMPLY WITH THE FPL PLANT THE RIGHT TREE IN THE RIGHT PLACE GUIDELINES.
- ALL PLANT MATERIAL SHALL MEET THE FLORIDA GRADES AND STANDARDS OF FL. #1 QUALITY OR BETTER.
- ALL AREAS AFFECTED BY ANY DAMAGE DUE TO CONSTRUCTION TO SOD SHALL BE REPLACED AS NECESSARY TO INFILL ANY BARE AREAS AND RESTORED PRIOR TO CONSTRUCTION..
- ANY TREES, PALMS OR SHRUBS PLACED WITHIN THE WATER, SEWER OR DRAINAGE EASEMENTS SHALL CONFORM TO THE CITY OF DELRAY BEACH STANDARD DETAILS; LD 1.1. & LD 1.2.

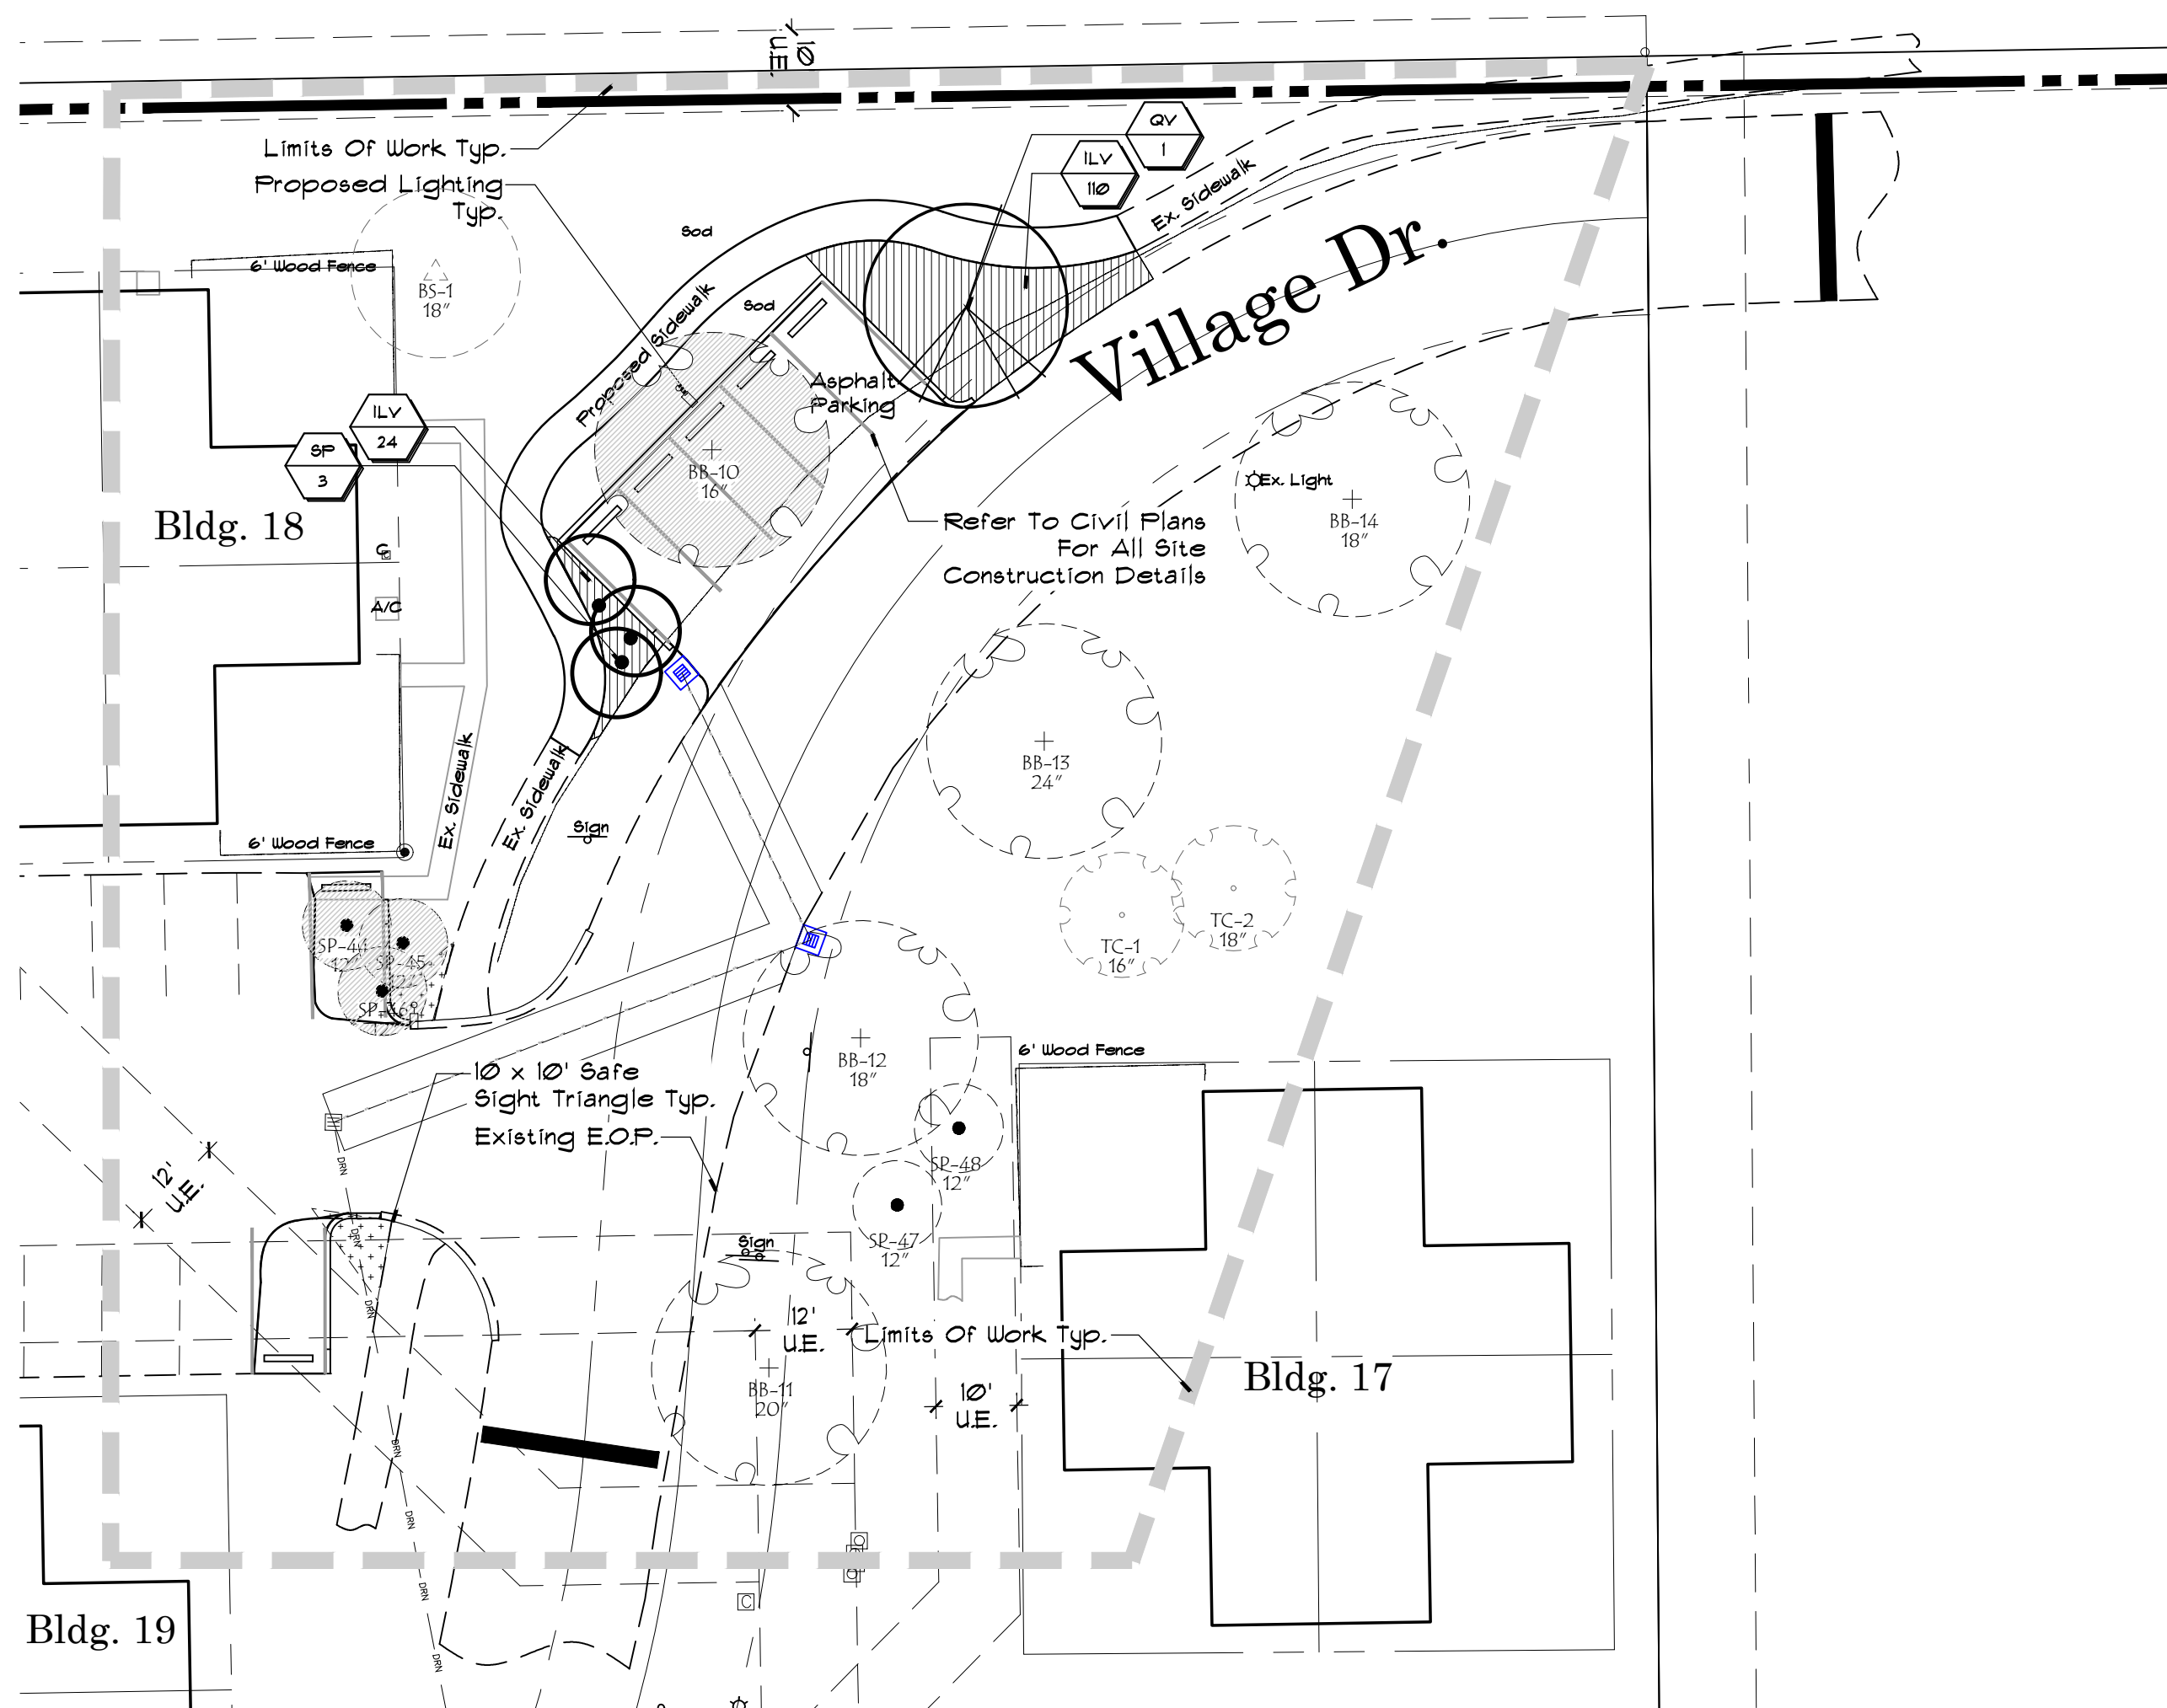

Site #4

© Copyright 2018 All Rights Reserved

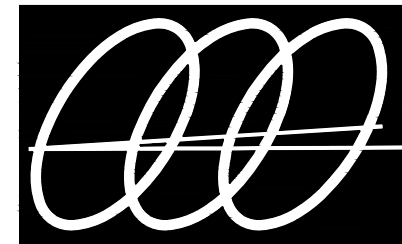

Gentle Glas
Holloway
O'Mahoney
& Associates, Inc.
Landscape Architects
Planners
Environmental Consultants

1907 Commerce Lane
Suite 101
Jupiter, Florida 33458
561-575-9557
561-575-5260 FAX
www.2GHO.com

Landscape Modification Plan Chateau Wood Delray Beach, Florida

Designed: EOM/RRD
Drawn: RRD
Approved: GGG/EOM/MTM
Date: 09/29/20
Job no: 20-0000
Revisions: 11/20/20

Sea

LC 0000177

Sheet Title:
Landscape
Modification
Plan

Scale: 1"=20'

Sheet No.

LM-2

13-0000