


ATLANTIC — CROSSING —



PHASE II SITE UTILIZATION PLAN


NOVEMBER 2023

ATLANTIC = CROSSING =

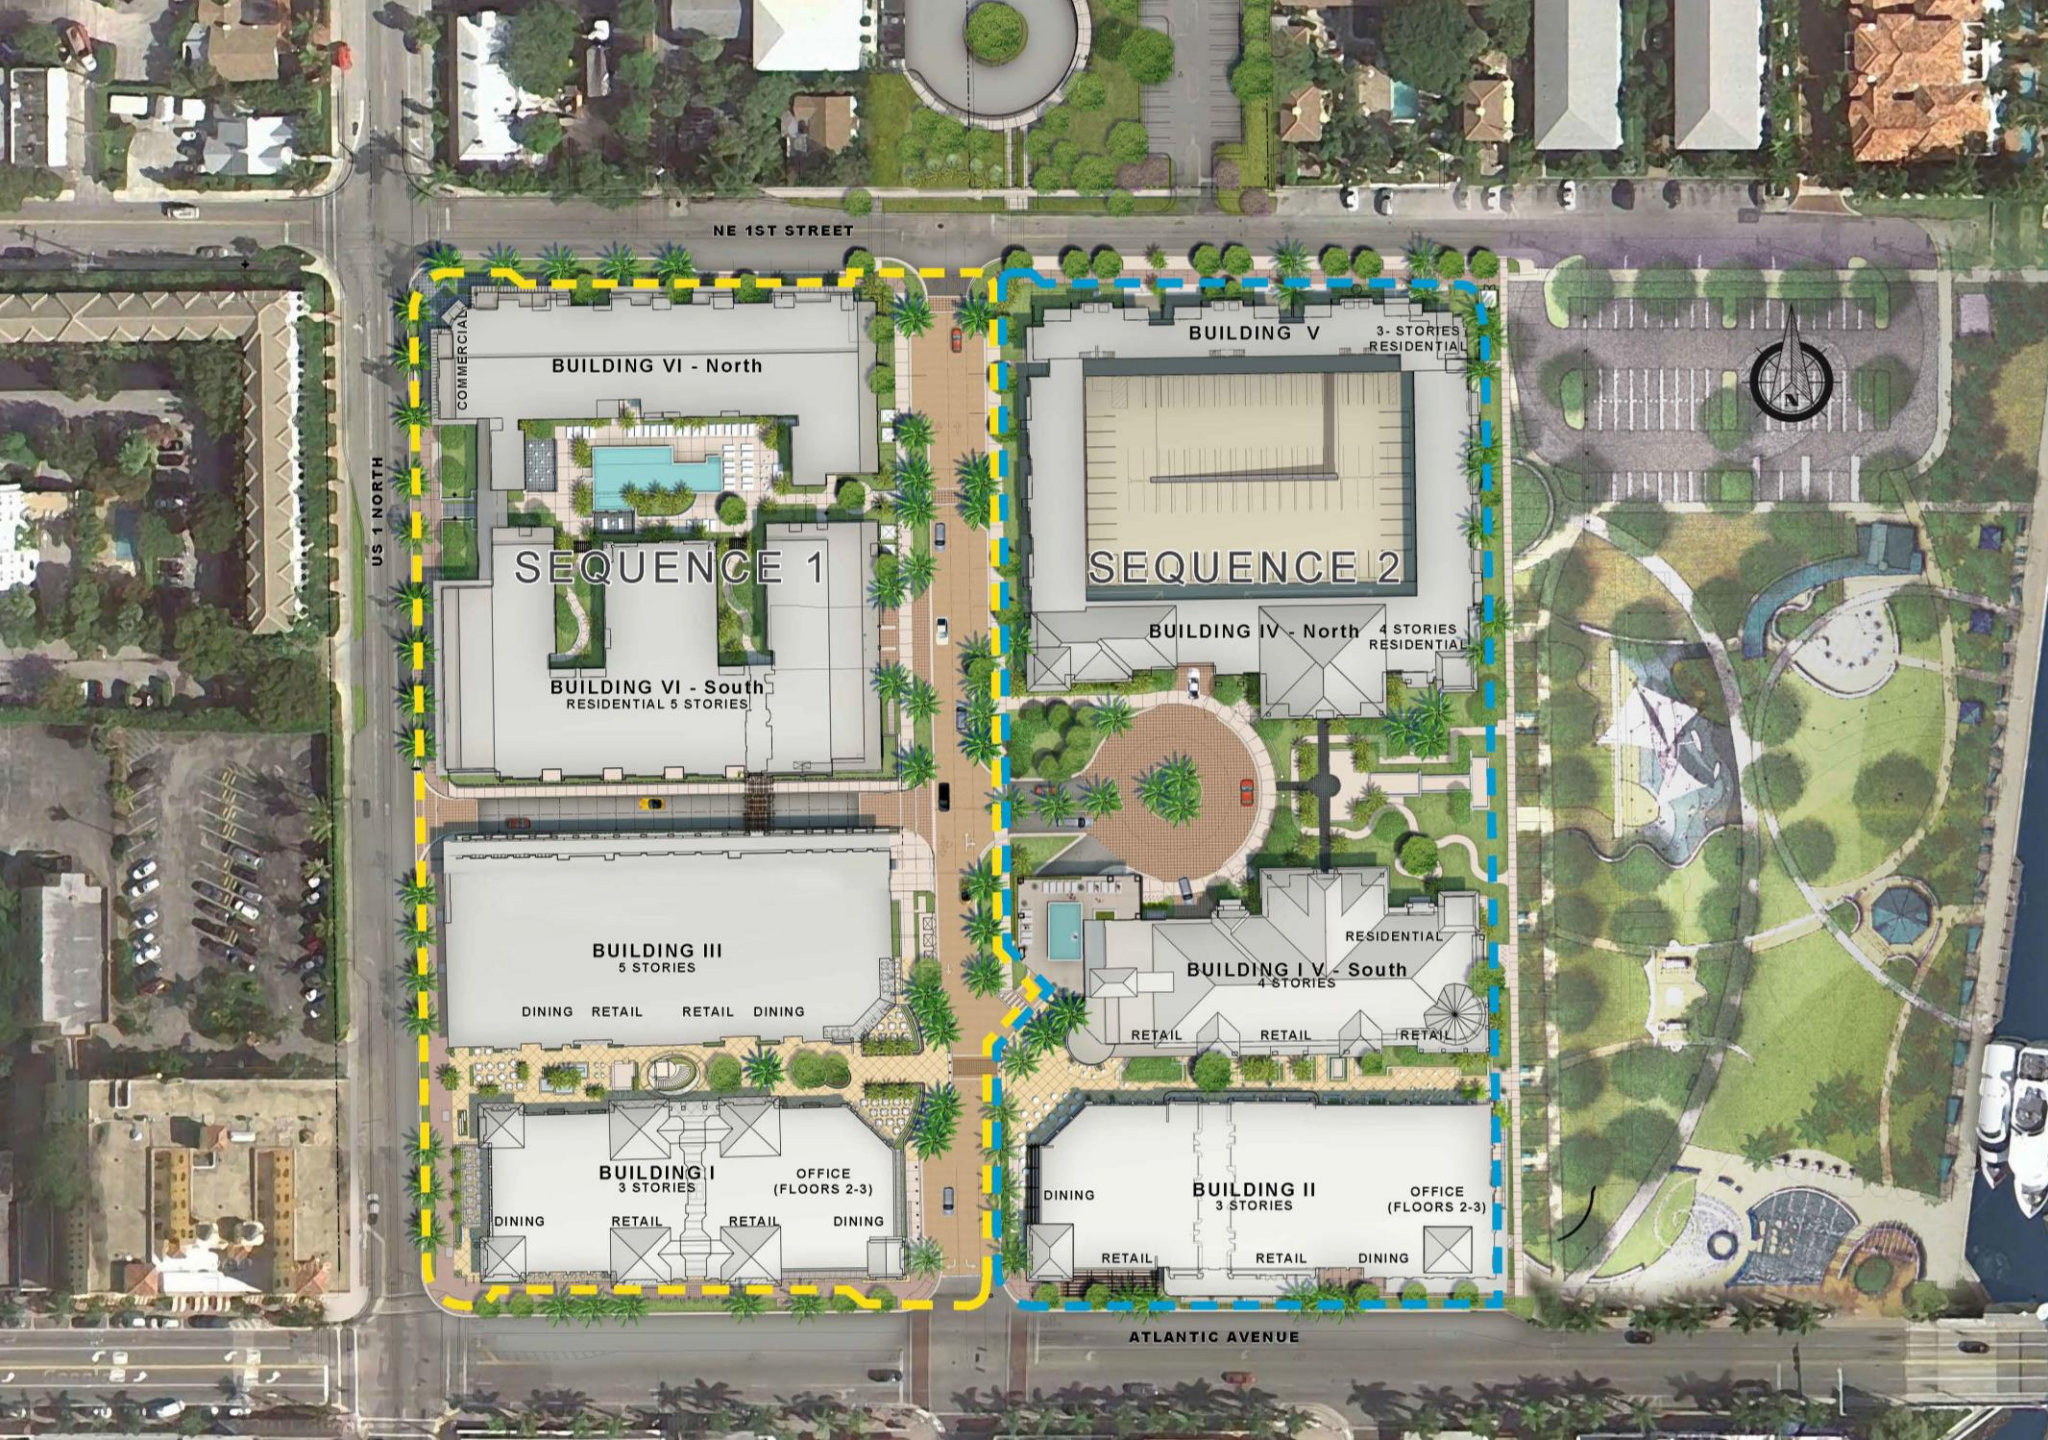



ATLANTIC CROSSING PHASE II SITE- DELRAY BEACH, FLORIDA

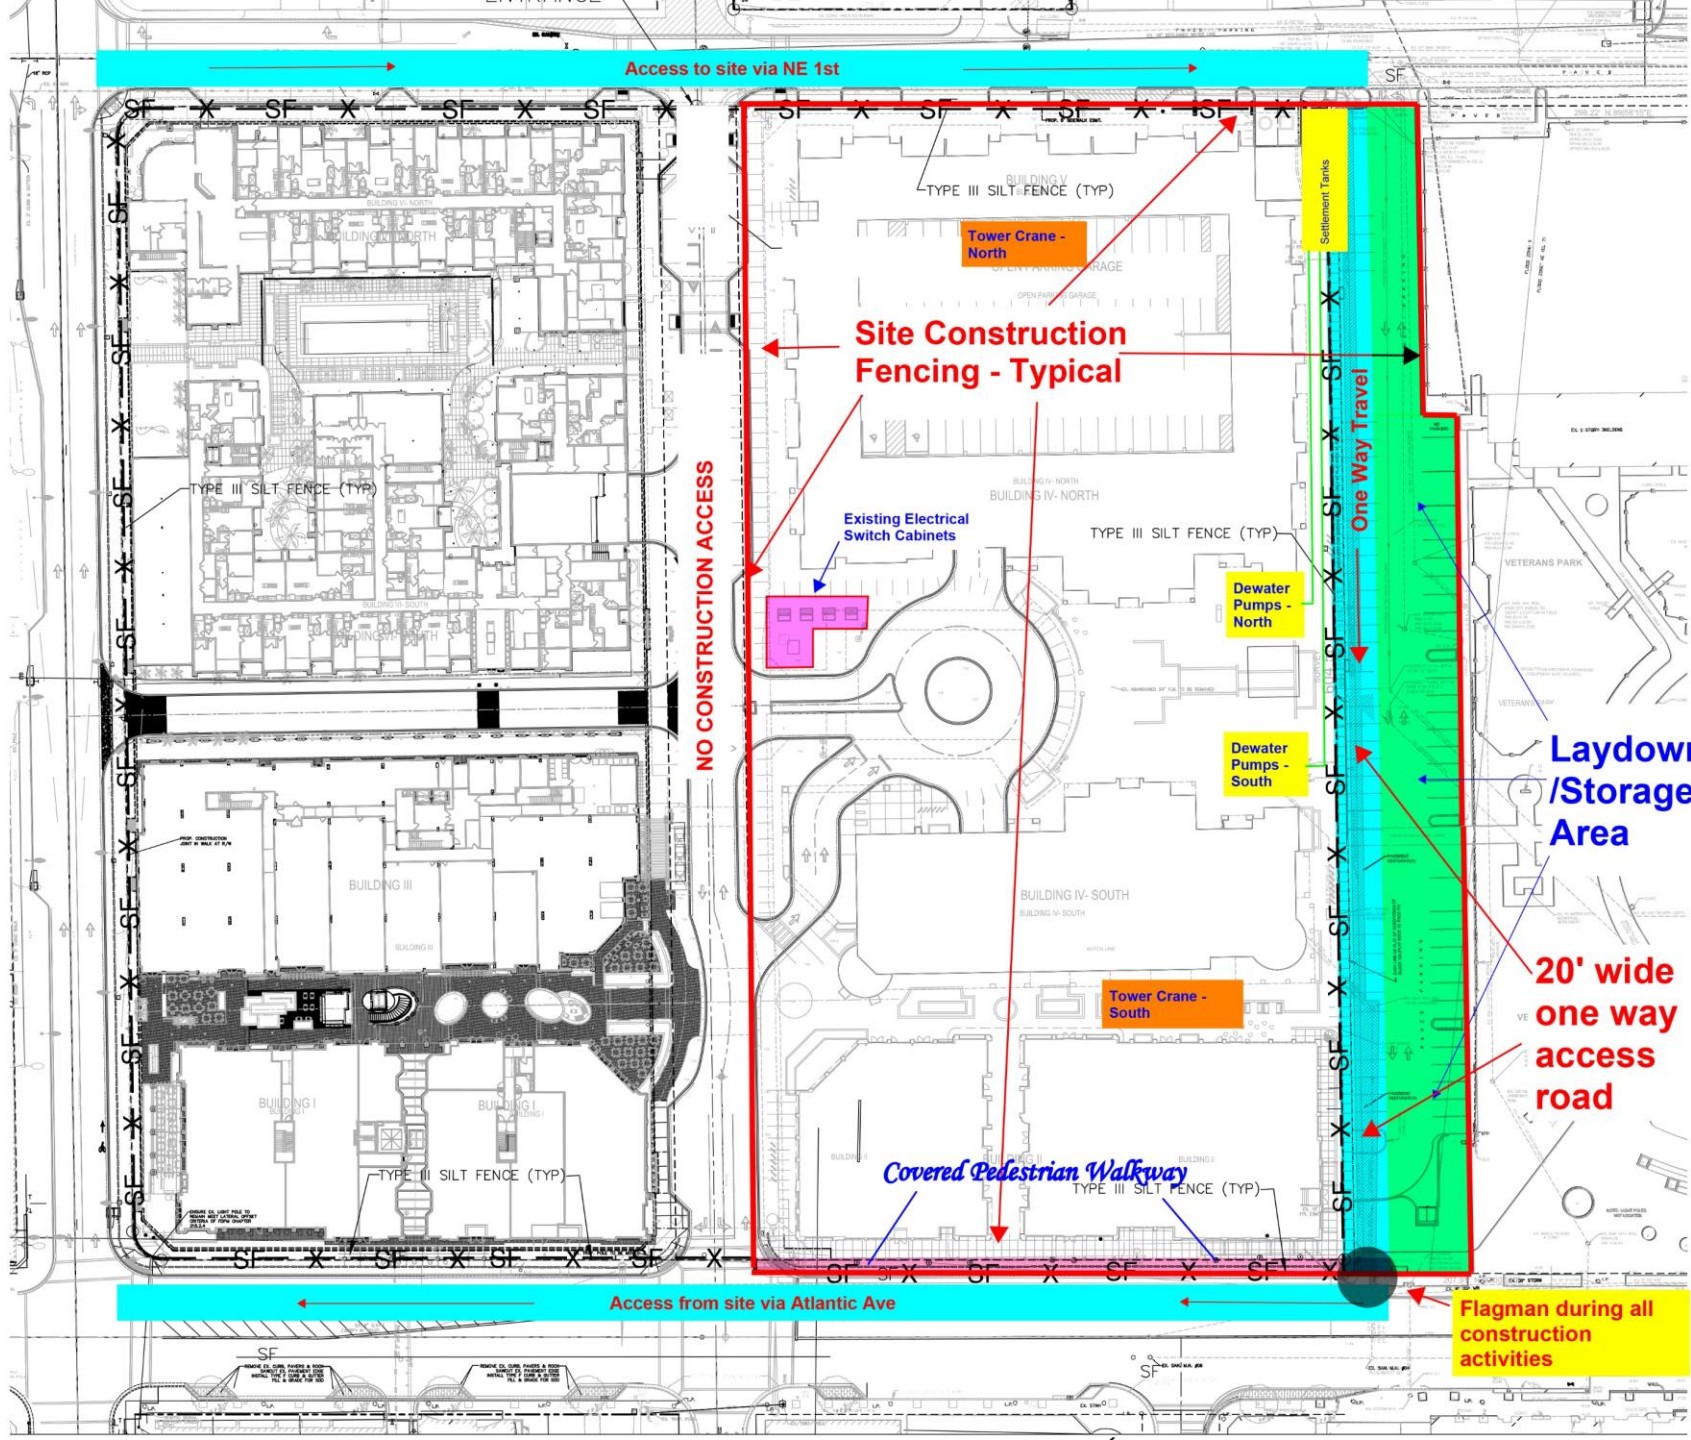

Access to site via NE 1st

TYPE III SILT FENCE (TYP)

Tower Crane - North

Site Construction Fencing - Typical

Existing Electrical Switch Cabinets

Dewater Pumps - North

Dewater Pumps - South

Laydown /Storage Area

Tower Crane - South

20' wide one way access road

Covered Pedestrian Walkway

TYPE III SILT FENCE (TYP)

Access from site via Atlantic Ave

Flagman during all construction activities