


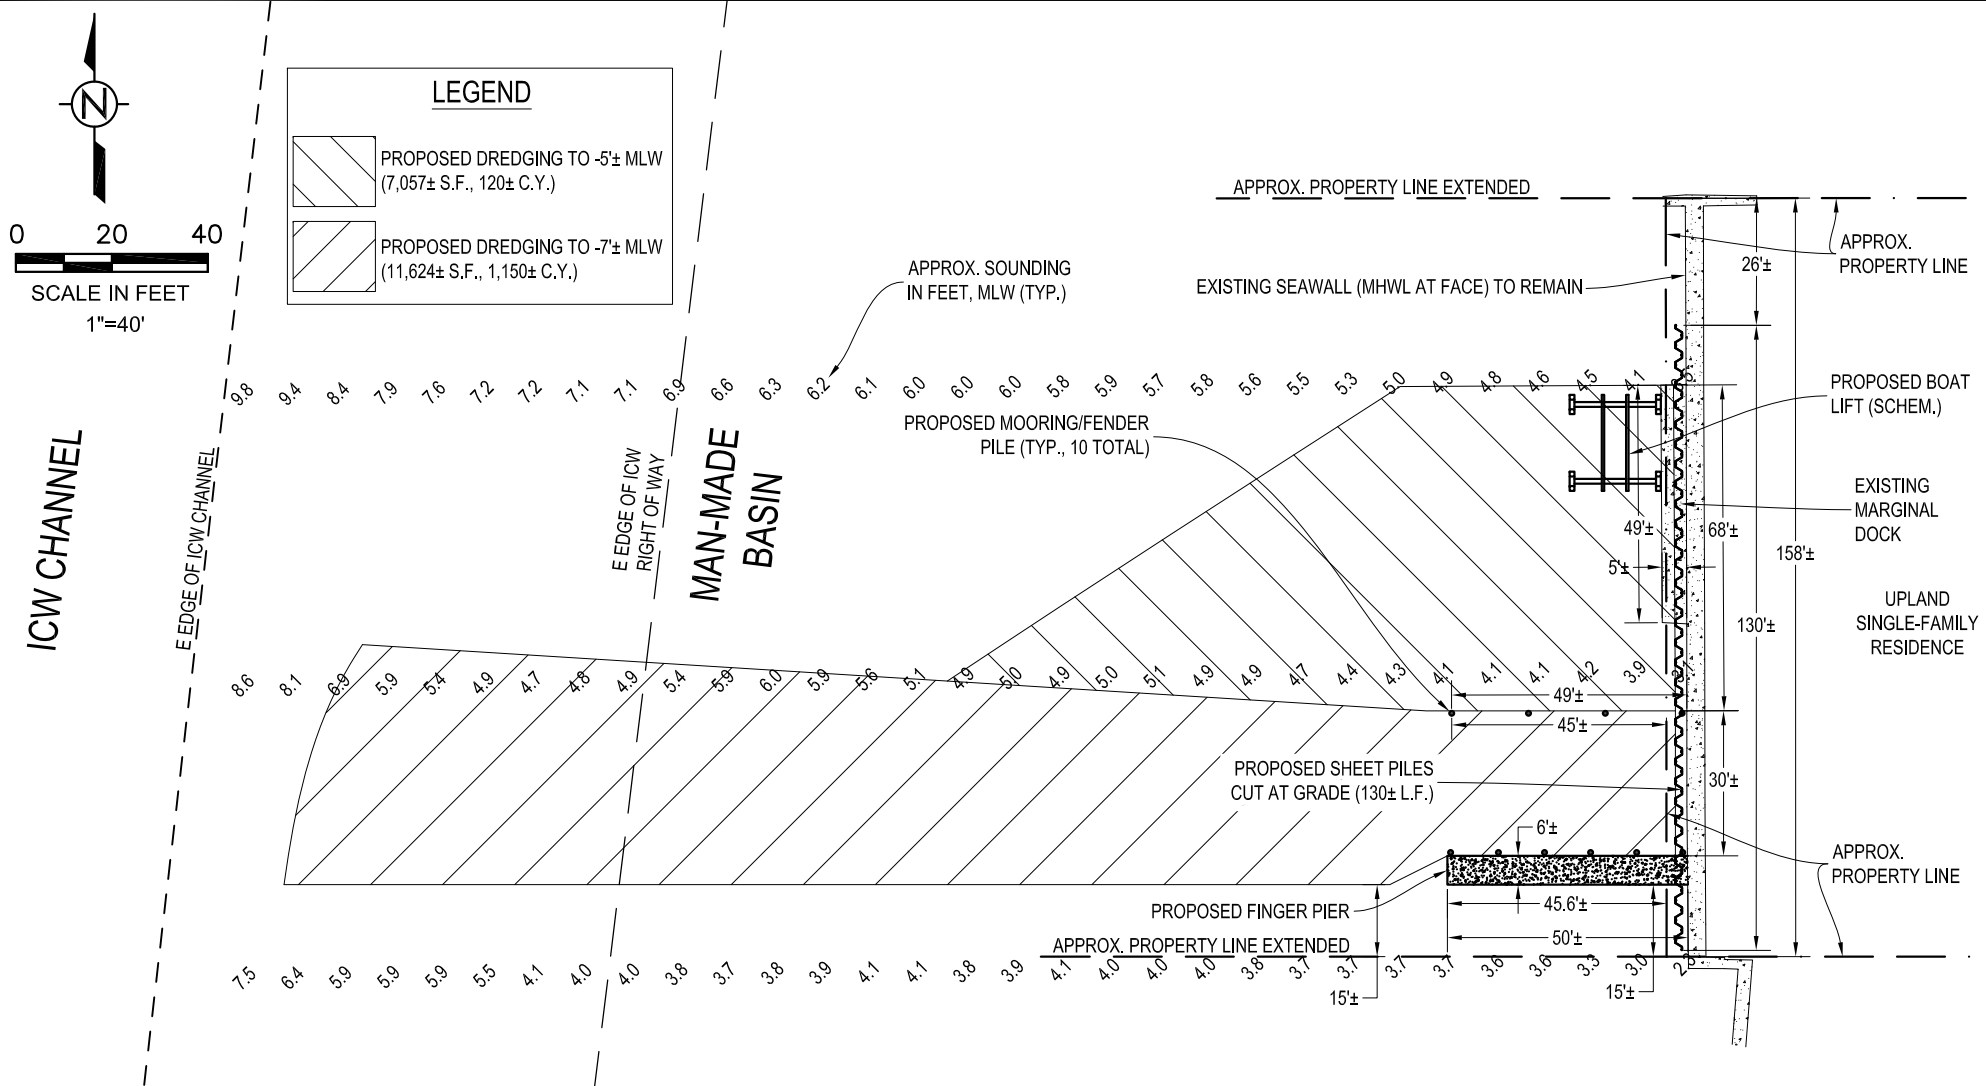

NOTES:

1. DATUM IS MLW. MLW = -2.2± NAVD FROM LABINS DATABASE.
2. EXISTING LOCATIONS ARE APPROXIMATE BASED ON SURVEY BY CAULFIELD & WHEELER, INC., REV. 8/30/07, ON-SITE OBSERVATIONS, AND 2020 PALM BEACH COUNTY AERIAL PHOTOGRAPHS.
3. SOUNDINGS BY ISIMINGER & STUBBS ENGINEERING, INC. FIELD WORK PERFORMED 6/17/21. SOUNDINGS REDUCED TO MLW BASED ON SURVEYED ELEVATIONS.

**SKETCH PREPARED FOR CITY VARIANCE REVIEW.
NOT INTENDED FOR CONSTRUCTION OR BUILDING PERMIT REVIEW.**

PRELIMINARY

PLAN VIEW



**ISIMINGER & STUBBS
ENGINEERING, INC.**
COASTAL • ENVIRONMENTAL • MARINE
REGISTRATION NUMBER: 8114
P.O. BOX 14702 • NORTH PALM BEACH, FL 33408 • 561-681-0003

**PROPOSED DOCKING FACILITIES AND DREDGING
MAN-MADE BASIN
1033 WATERWAY LANE
CITY OF DELRAY BEACH, PALM BEACH COUNTY, FL
APPLICANT: EUGENE REILLY**

DATE	5/22	DRAWN	MDB	CHKD	APPRVD	
DWG NO.	21156J1					SHEET
COMPUTER FILE NO.	21156J					OF 1