


LEVEL 1
6 UNITS

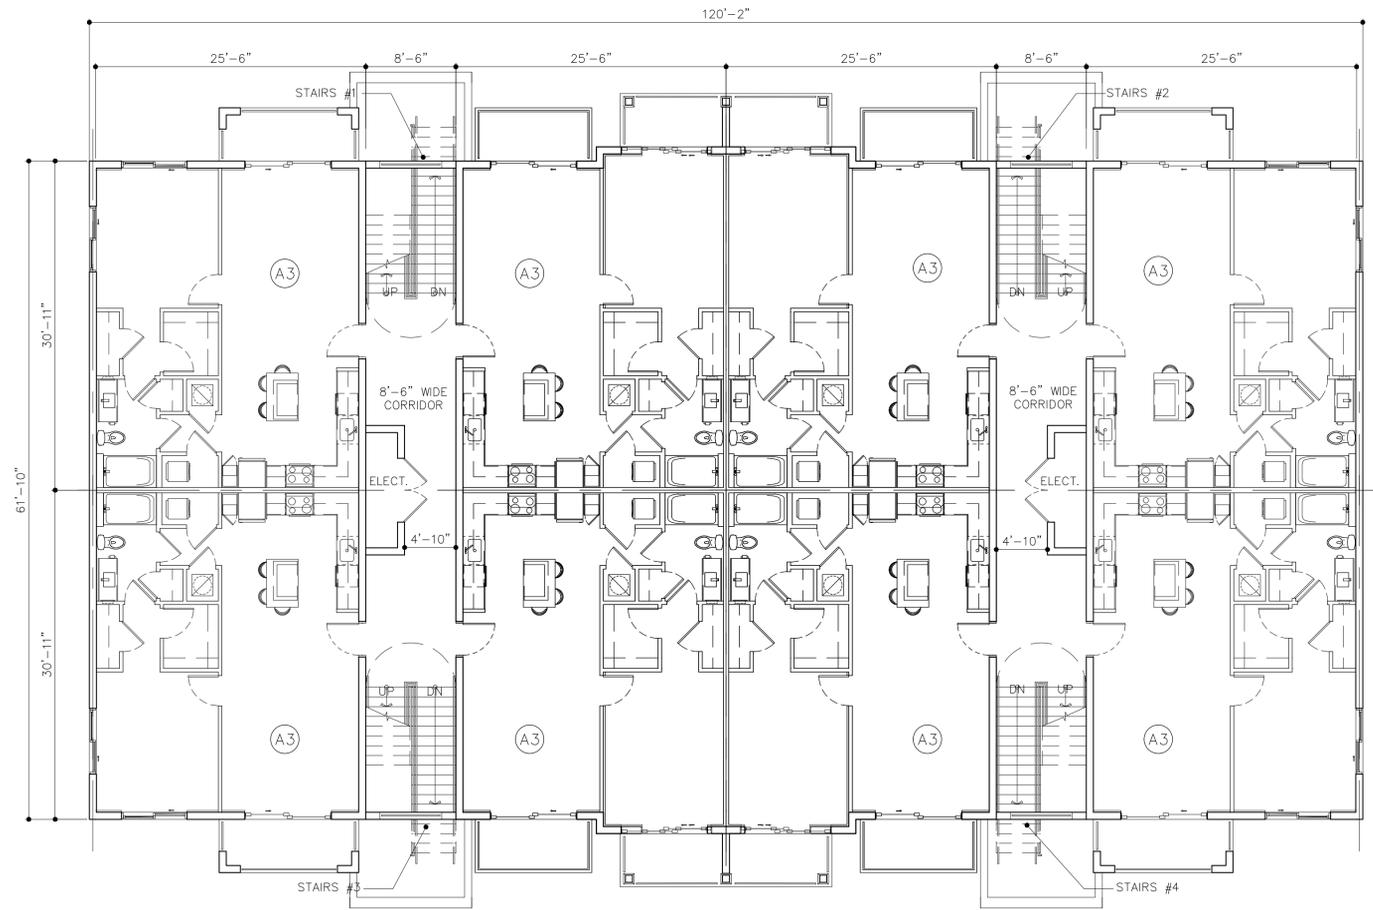

LEVEL 2
8 UNITS

BUILDING TYPE I

3 STORIES
22 UNITS-PER BLDG
4 GARAGES-PER BLDG
SCALE: 1/8" = 1'-0"
SPRAB RESUBMITTAL 04/16/2020

BY	

PARKS @ DELRAY
FOR:
13TH FLOOR INVESTMENTS
LOCATED AT:
DELRAY BEACH, FLORIDA

BEATRIZ M. HERNANDEZ
AR0094576


MSA ARCHITECTS, INC.
AAC000895
8900 SW 74th COURT
MIAMI, FLORIDA 33156
(305) 273-9911

MSA ARCHITECTS
ARCHITECTURE & PLANNING

ARCHITECTS' BUILDING CODE STATEMENT: TO THE BEST OF THE ARCHITECTS' KNOWLEDGE THE PLANS AND SPECIFICATIONS COMPLY WITH THE FLORIDA BUILDING CODE SIXTH EDITION (2017) AND THE APPLICABLE FIRE SAFETY STANDARDS AS DETERMINED BY THE LOCAL AUTHORITY AND CHAPTER 633, FLORIDA STATUTES.

COPYRIGHT © 2020 MSA ARCHITECTS, INC. THE ARCHITECTURAL DESIGN AND DETAIL DRAWINGS FOR THIS BUILDING AND/OR OVERALL PROJECT ARE THE LEGAL PROPERTY OF AND ALL RIGHTS ARE RESERVED BY THE ARCHITECT. THEIR USE FOR REPRODUCTION, CONSTRUCTION, OR DISTRIBUTION IS PROHIBITED UNLESS AUTHORIZED IN WRITING BY THE ARCHITECT.

DRAWN	04/10/2020
DATE	AS SHOWN
SCALE	1890.PRJ
JOB NO.	
SHEET TITLE:	BUILDING TYPE I
SHEET NUMBER:	A-2.1.1

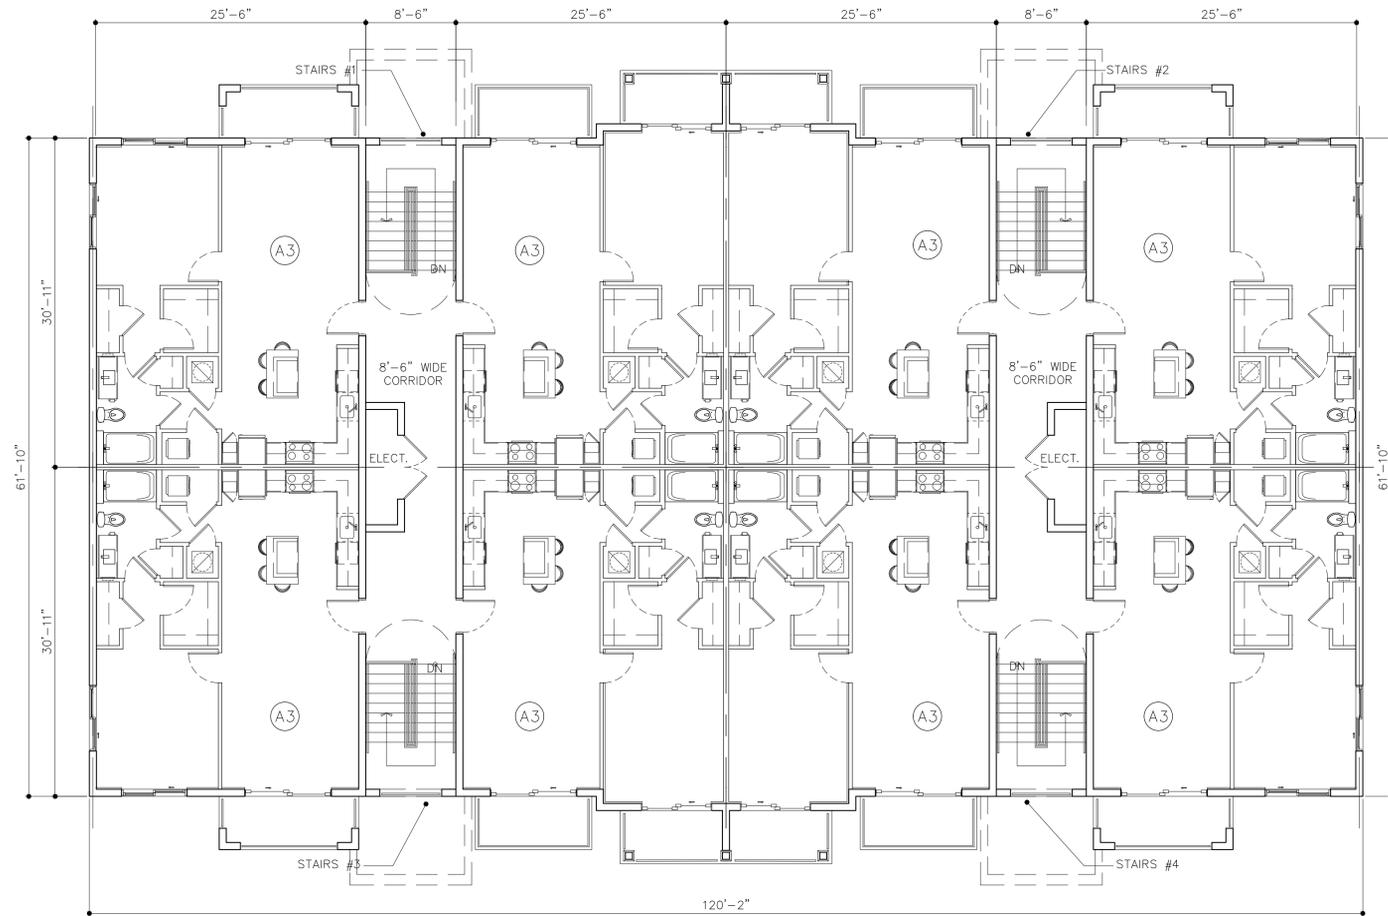

LEVEL 3
8 UNITS

BUILDING TYPE I

3 STORIES
22 UNITS-PER BLDG
4 GARAGES-PER BLDG

SCALE: 1/8" = 1'-0"

SPRAB RESUBMITTAL 04/16/2020

DRAWN
DATE 04/10/2020
SCALE AS SHOWN
JOB NO. 1890.PRJ

SHEET TITLE:
BUILDING TYPE I

SHEET NUMBER:

A-2.1.2

MSA ARCHITECTS
ARCHITECTURE & PLANNING

MSA ARCHITECTS, INC.
AAC000895
8930 SW 7th COURT
MIAMI, FLORIDA 33156
(305) 273-9911


BEATRIZ M. HERNANDEZ
AR0094576

PARKS @ DELRAY
FOR:
13TH FLOOR INVESTMENTS
LOCATED AT:
DELRAY BEACH, FLORIDA


BY	

ARCHITECT'S BUILDING CODE STATEMENT/ TO THE BEST OF THE ARCHITECT'S KNOWLEDGE THE PLANS AND SPECIFICATIONS COMPLY WITH THE FLORIDA BUILDING CODE SIXTH EDITION (2017) AND THE APPLICABLE FIRE SAFETY STANDARDS AS DETERMINED BY THE LOCAL AUTHORITY AND CHAPTER 633, FLORIDA STATUTES.

COPYRIGHT © 2020 MSA ARCHITECTS, INC. THE ARCHITECTURAL DESIGN AND DETAIL DRAWINGS FOR THIS BUILDING AND/OR OVERALL PROJECT ARE THE LEGAL PROPERTY OF AND ALL RIGHTS ARE RESERVED BY THE ARCHITECT. THEIR USE FOR REPRODUCTION, CONSTRUCTION, OR DISTRIBUTION IS PROHIBITED UNLESS AUTHORIZED IN WRITING BY THE ARCHITECT.

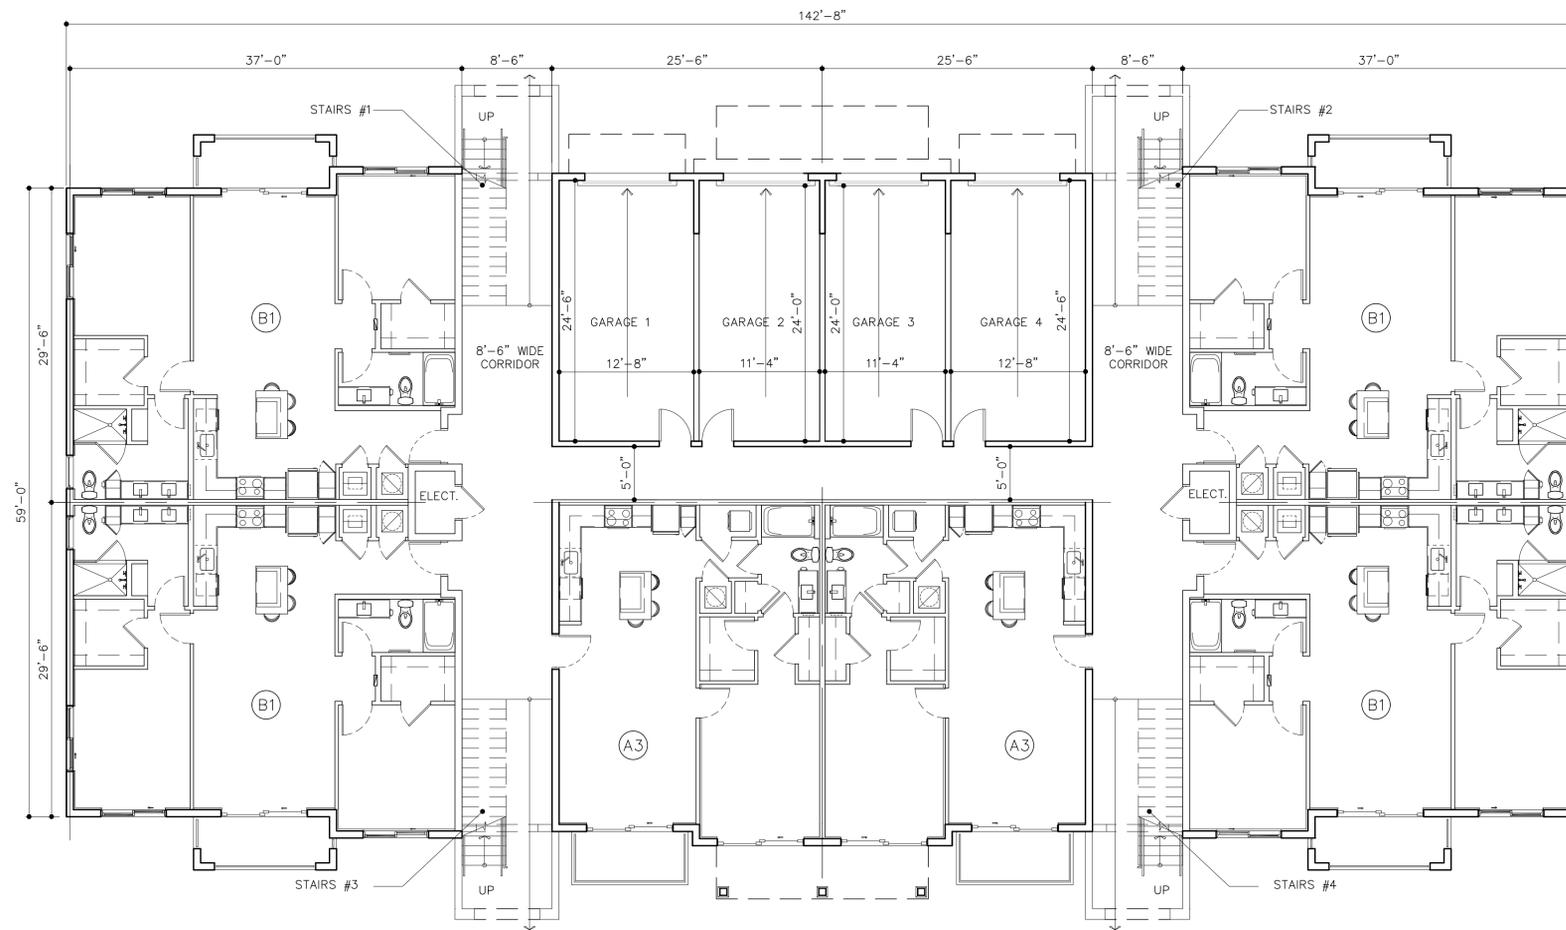

LEVEL 1
6 UNITS

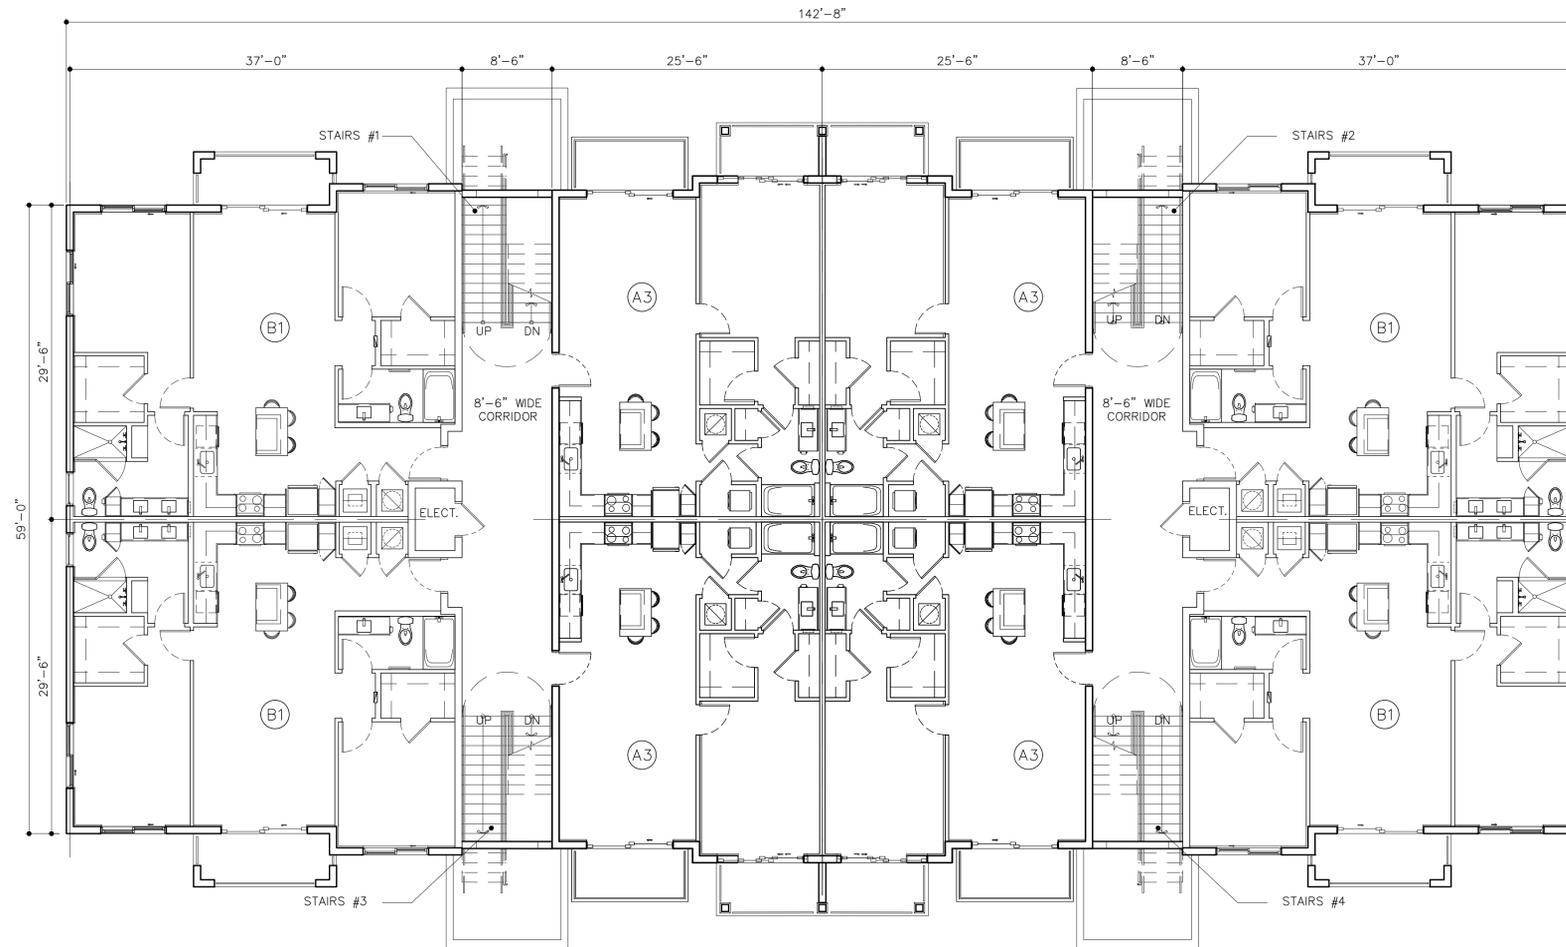

LEVEL 2
8 UNITS

BUILDING TYPE II

3 STORIES
22 UNITS-PER BLDG
4 GARAGES-PER BUILDING

SCALE: 1/8" = 1'-0"

SPRAB RESUBMITTAL 04/16/2020

BY	

PARKS @ DELRAY
FOR:
13TH FLOOR INVESTMENTS
LOCATED AT:
DELRAY BEACH, FLORIDA


BEATRIZ M. HERNANDEZ
AR0094576

MSA ARCHITECTS, INC.
AAC000895
8930 SW 74th COURT
MIAMI, FLORIDA 33156
(305) 273-9911


MSA ARCHITECTS
ARCHITECTURE & PLANNING

COPYRIGHT © 2020 MSA ARCHITECTS, INC. THE ARCHITECTURAL DESIGN AND DETAIL DRAWINGS FOR THIS BUILDING AND/OR OVERALL PROJECT ARE THE LEGAL PROPERTY OF AND ALL RIGHTS ARE RESERVED BY THE ARCHITECT. THEIR USE FOR REPRODUCTION, CONSTRUCTION, OR DISTRIBUTION IS PROHIBITED UNLESS AUTHORIZED IN WRITING BY THE ARCHITECT.

DRAWN	04/10/2020
DATE	AS SHOWN
SCALE	1890.PRJ
JOB NO.	
SHEET TITLE:	
BUILDING TYPE II	
SHEET NUMBER:	
A-2.2.1	

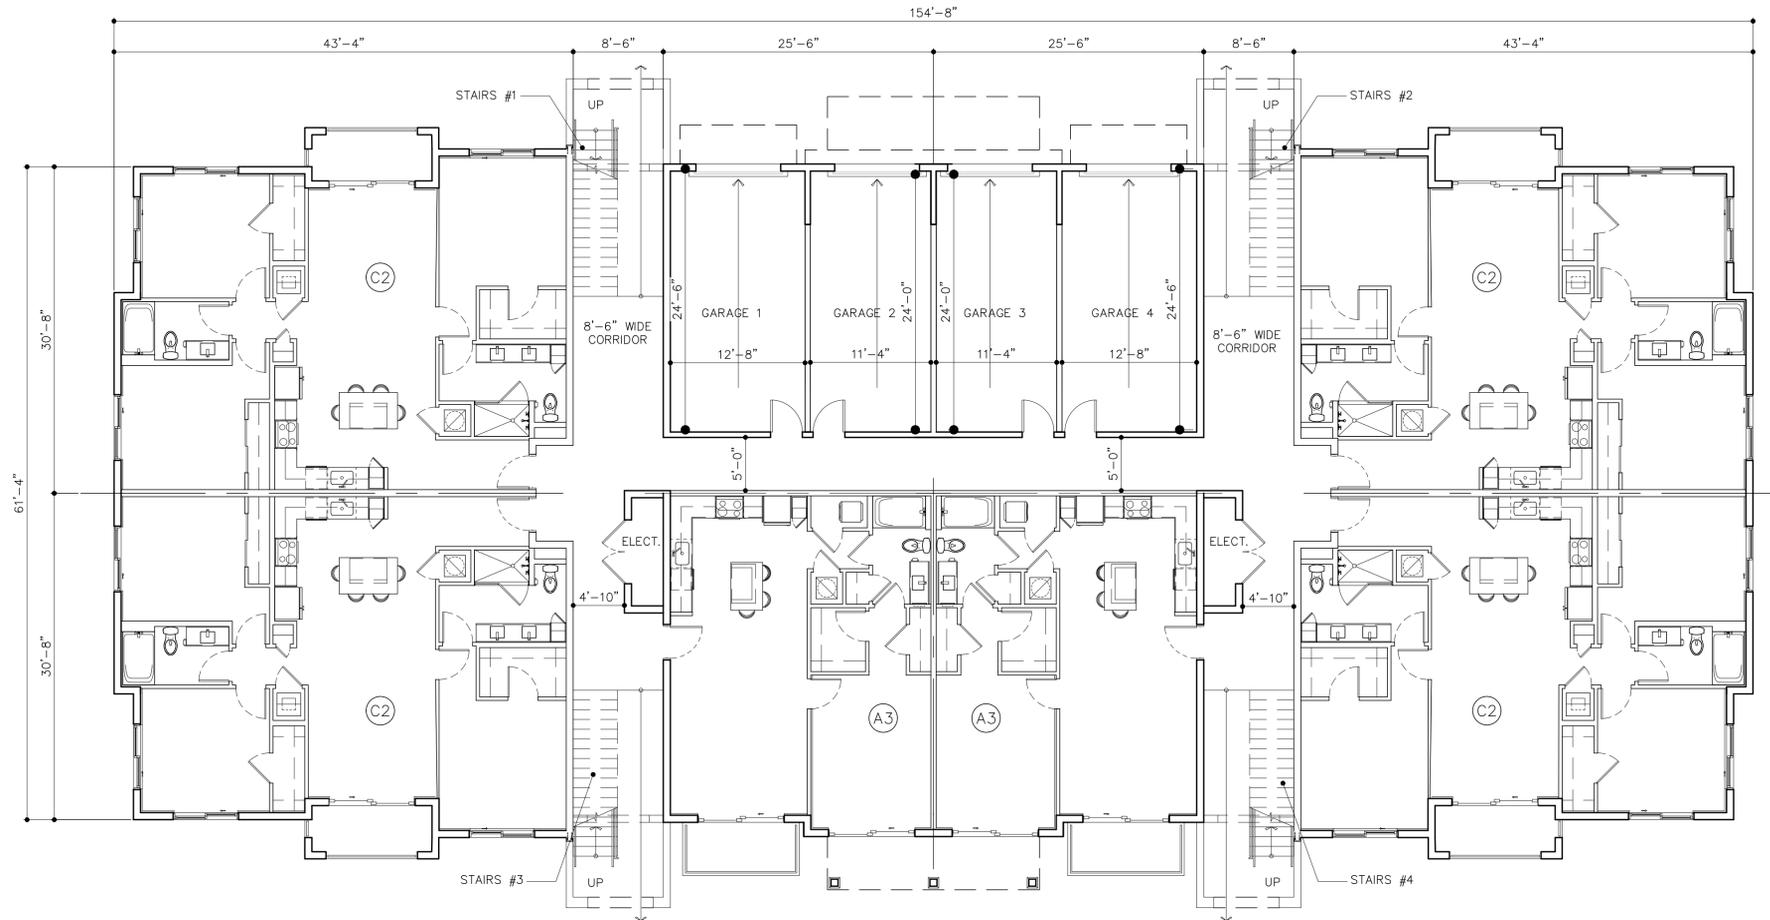

LEVEL 1
6 UNITS

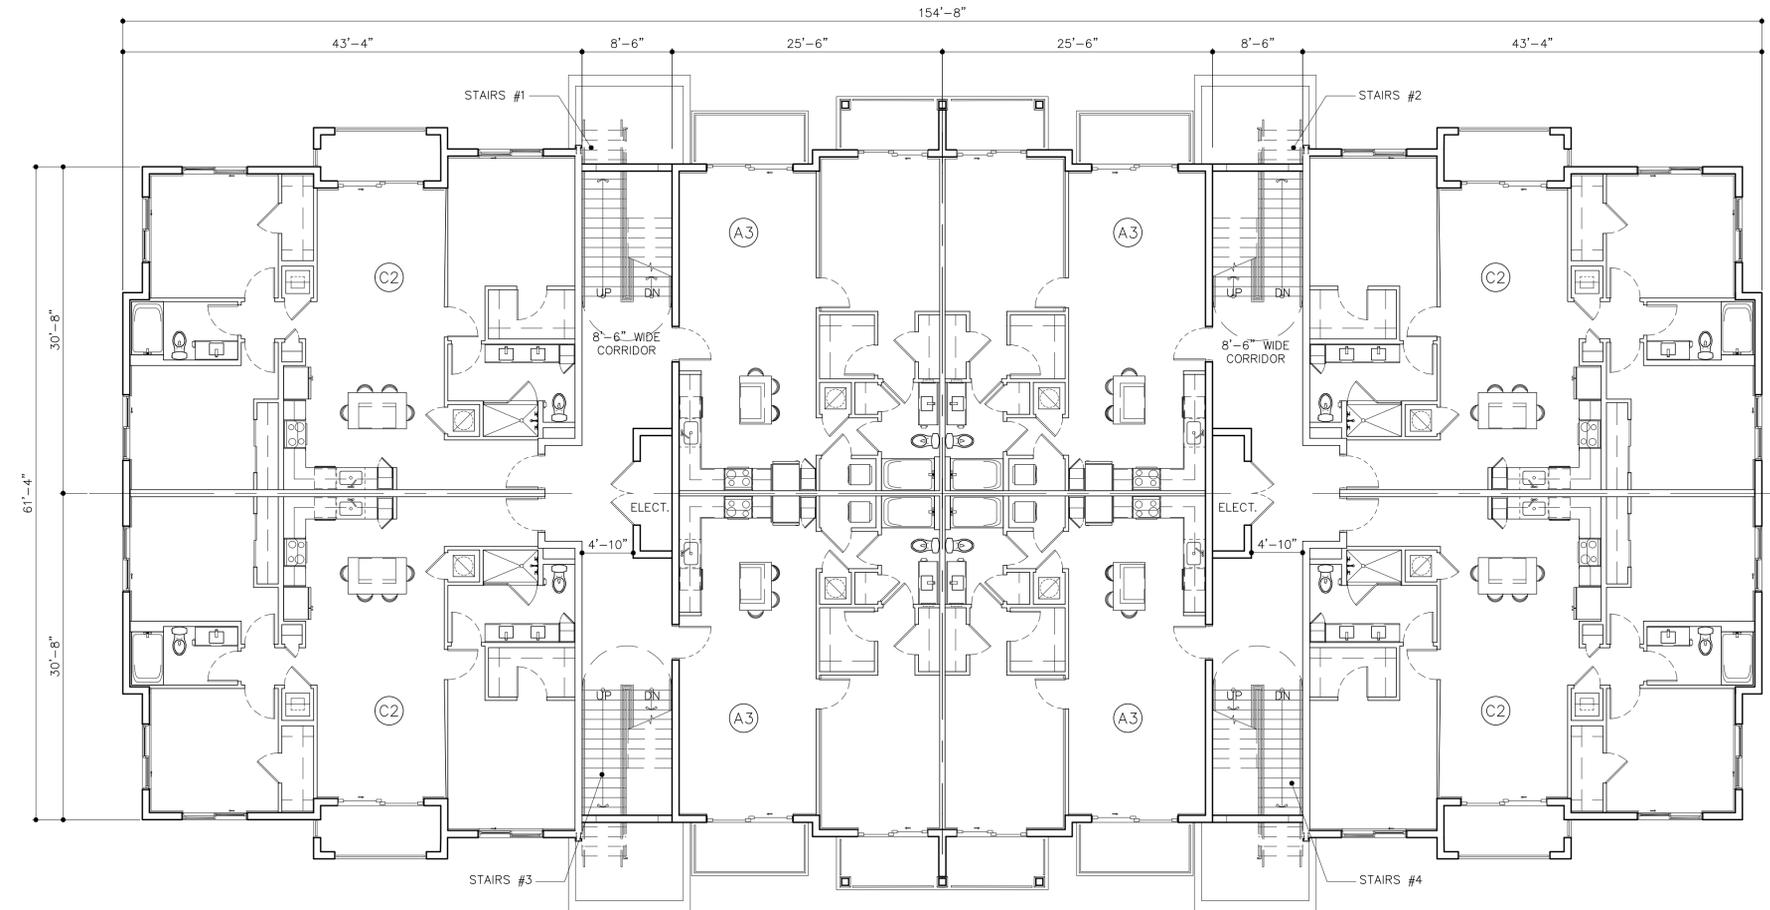

LEVEL 2
8 UNITS

BUILDING TYPE III
3 STORIES
22 UNITS-PER BLDG
4 GARAGES-PER BLDG

SCALE: 1/8" = 1'-0"

SPRAB RESUBMITTAL 04/16/2020

BY	

PARKS @ DELRAY
FOR:
13TH FLOOR INVESTMENTS
LOCATED AT:
DELRAY BEACH, FLORIDA


BEATRIZ M. HERNANDEZ
AR0094576

MSA ARCHITECTS, INC.
AAC000895
8930 SW 74th COURT
MIAMI, FLORIDA 33156
(305) 273-9911

MSA ARCHITECTS
ARCHITECTURE & PLANNING

COPYRIGHT © 2020 MSA ARCHITECTS, INC. THE ARCHITECTURAL DESIGN AND DETAIL DRAWINGS FOR THIS BUILDING AND/OR OVERALL PROJECT ARE THE LEGAL PROPERTY OF AND ALL RIGHTS ARE RESERVED BY THE ARCHITECT. THEIR USE FOR REPRODUCTION, CONSTRUCTION, OR DISTRIBUTION IS PROHIBITED UNLESS AUTHORIZED IN WRITING BY THE ARCHITECT.

DRAWN	04/10/2020
DATE	
SCALE	AS SHOWN
JOB NO.	1890.PRJ
SHEET TITLE:	
BUILDING TYPE III	
SHEET NUMBER:	
A-2.3.1	

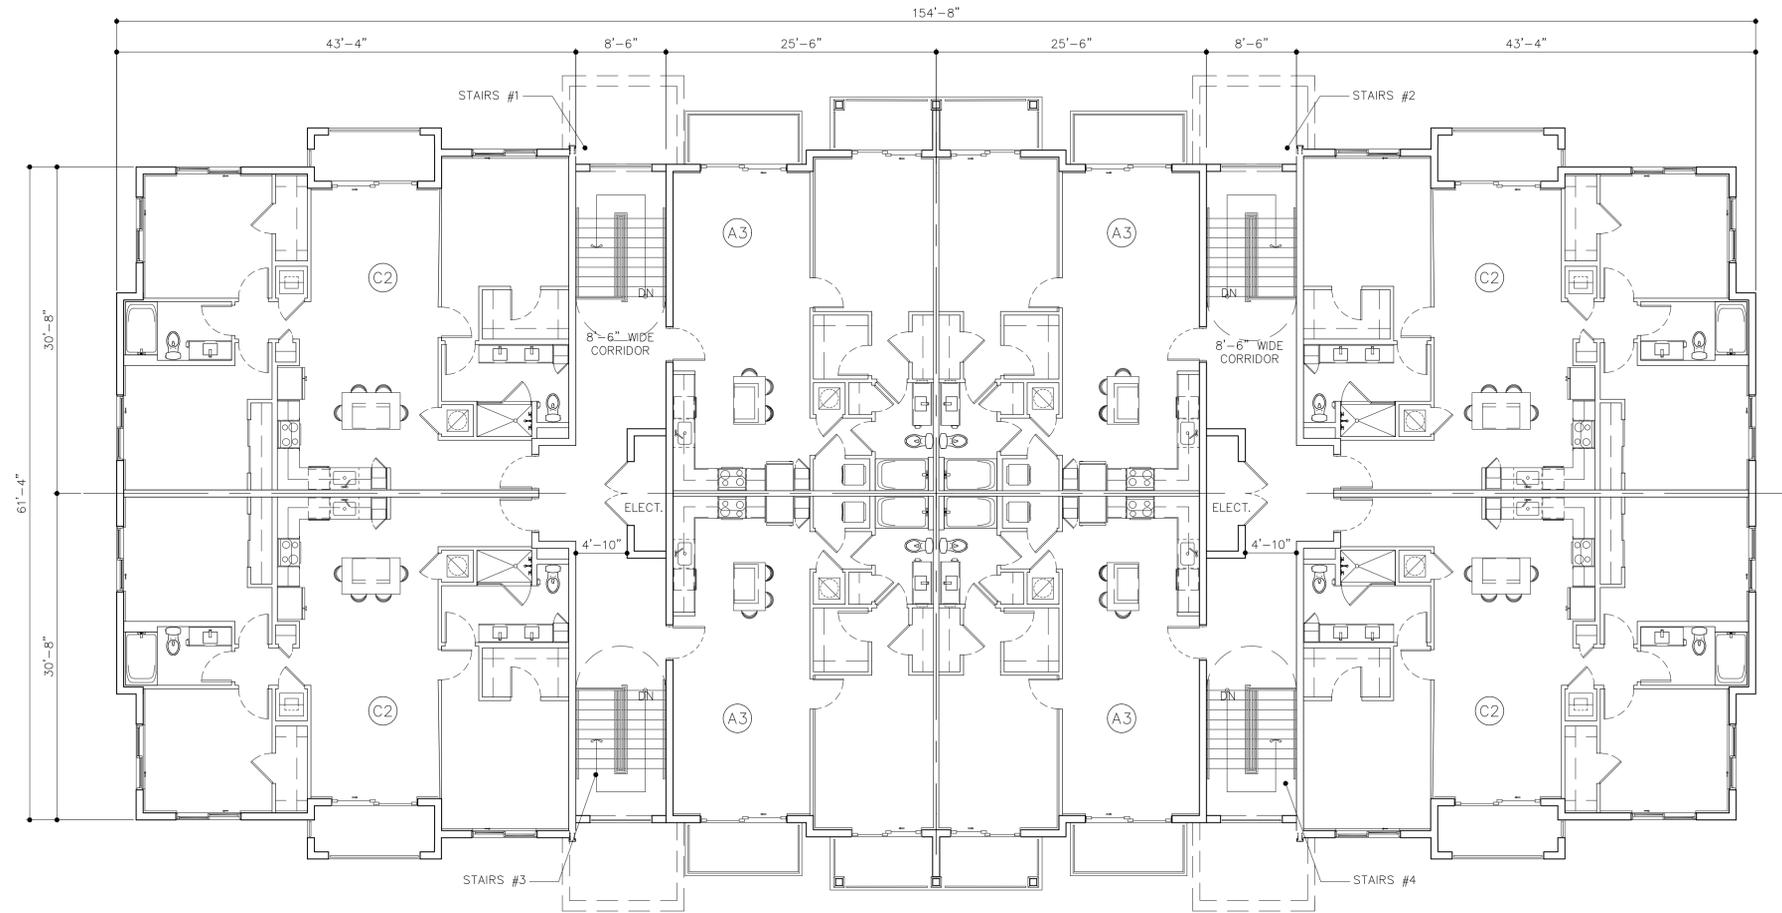

LEVEL 3
8 UNITS

BUILDING TYPE III

3 STORIES
22 UNITS-PER BLDG
4 GARAGES-PER BLDG

SCALE: 1/8" = 1'-0"

SPRAB RESUBMITTAL 04/16/2020

DRAWN	
DATE	04/10/2020
SCALE	AS SHOWN
JOB NO.	1890.PRJ

SHEET TITLE:	BUILDING TYPE III
SHEET NUMBER:	A-2.3.2

MSA ARCHITECTS
ARCHITECTURE & PLANNING
MSA ARCHITECTS, INC.
AAC000895
8900 SW 74th COURT
MIAMI, FLORIDA 33156
(305) 273-9911

BEATRIZ M. HERNANDEZ
AR0094576

PARKS @ DELRAY
FOR:
13TH FLOOR INVESTMENTS
LOCATED AT:
DELRAY BEACH, FLORIDA

	BY

ARCHITECT'S BUILDING CODE STATEMENT/ TO THE BEST OF THE ARCHITECT'S KNOWLEDGE THE PLANS AND SPECIFICATIONS COMPLY WITH THE FLORIDA BUILDING CODE SIXTH EDITION (2017) AND THE APPLICABLE FIRE SAFETY STANDARDS AS DETERMINED BY THE LOCAL AUTHORITY AND CHAPTER 633, FLORIDA STATUTES.

COPYRIGHT © 2020 MSA ARCHITECTS, INC. THE ARCHITECTURAL DESIGN AND DETAIL DRAWINGS FOR THIS BUILDING AND/OR OVERALL PROJECT ARE THE LEGAL PROPERTY OF AND ALL RIGHTS ARE RESERVED BY THE ARCHITECT. THEIR USE FOR REPRODUCTION, CONSTRUCTION, OR DISTRIBUTION IS PROHIBITED UNLESS AUTHORIZED IN WRITING BY THE ARCHITECT.