




Calculation Summary							
Label	CalcType	Units	Avg	Max	Min	Avg/Min	Max/Min
STREET	Illuminance	Fc	1.57	2.3	0.6	2.62	3.83

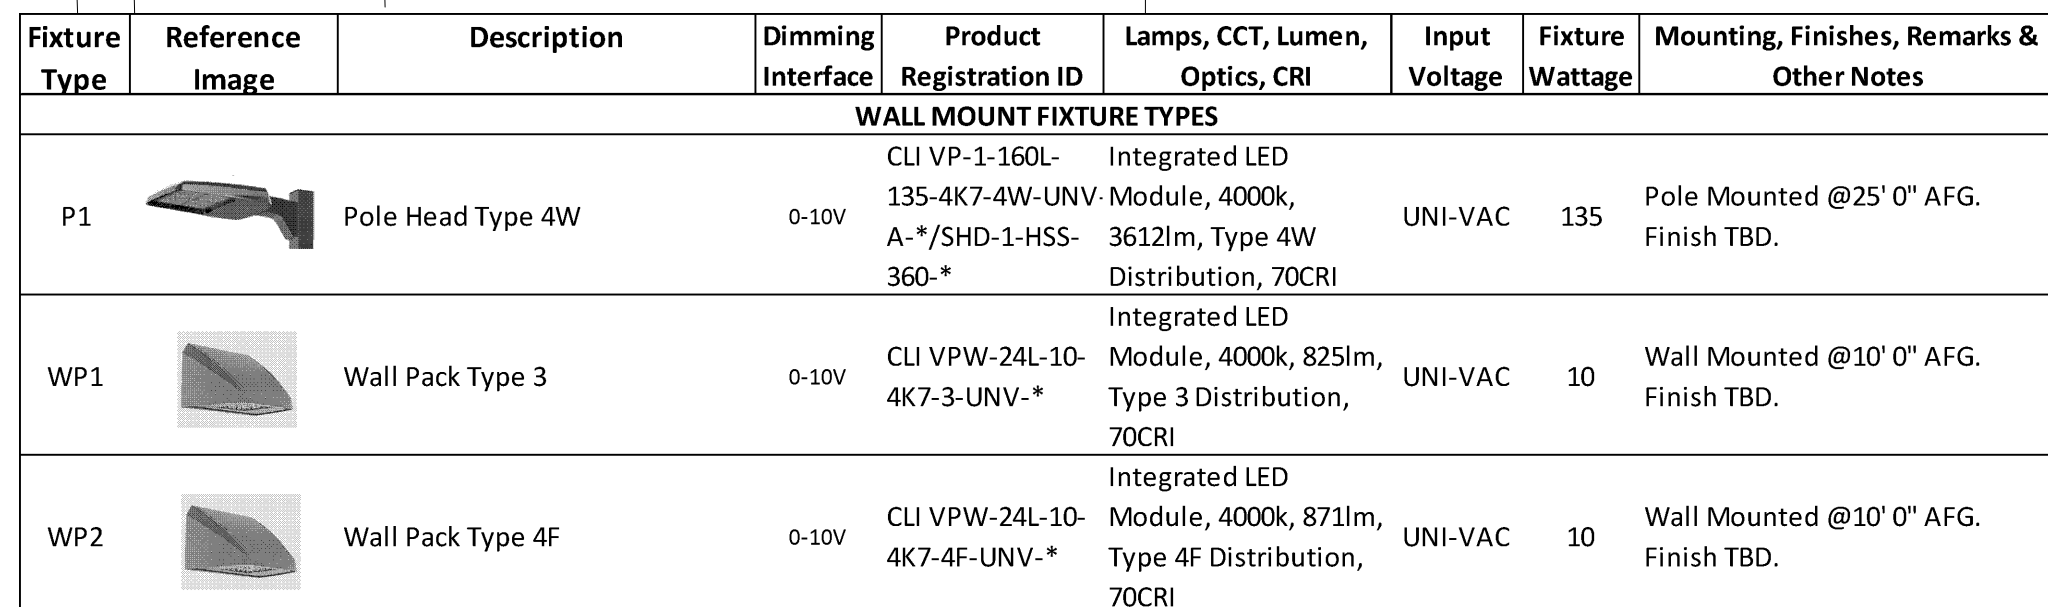

No.	Issue	Date
0.	PRELIMINARY ISSUE	03.02.2026
1.	REV1	03.11.2026
2.	REV2	03.12.2026

3rd Avenue Townhomes

120 S W 3rd Avenue
Delray Beach, FL

ALL PLANS AND SPECIFICATIONS ARE THE PROPERTY OF COMMERCIAL LIGHTING INC. DO NOT SCALE DRAWINGS. ALL MEASUREMENTS MUST BE CHECKED ON SITE BY THE CONTRACTORS AND ANY DISCREPANCIES BROUGHT TO THE ATTENTION OF THE DESIGNER OR ARCHITECT

Title

SITE DRIVEWAY LIGHTING PHOTOMETRIC

Scale	Date
AS SHOWN	03.12.2026
Drawn By	Checked By
R.B.	I.D.

Sheet No. _____

LDE-1.1