

Illuminated Outdoor Sign



East Elevation

CONTRACTOR: Sign Partners 1021 S Rogers Circle, Suite 12 Boca Raton, FL 33487 Phone: 561.270.6919	 Signs Graphics Wraps	CUSTOMER: Reco Intensive - Rove Salon 200 NE 2nd Ave, Suite 112 Delray Beach, FL 33444
--	---	--

Existing Condition



Proposed Copy Square Footage:
34.1" h x 72" w / 144" = 17.05 SQ. FT
Signage Area Linear Foot: 22.44 Ln FT



Notes & Specifications


- 1 Aluminum Chanel Letters
- 2 Painted in One Color
- 3 Back Lit w/ White LED
- 4 Installed With Spacers
- 5 Copy: "ROVE SALON"
- 6 Overall Dimensions: 72 "W x 34.1" H
- 7 Quantity: 01



LISTED REVERSE CHANNEL LETTER SIGN

STRUCTURAL AND MOUNTING DETAIL

SCALE: NTS

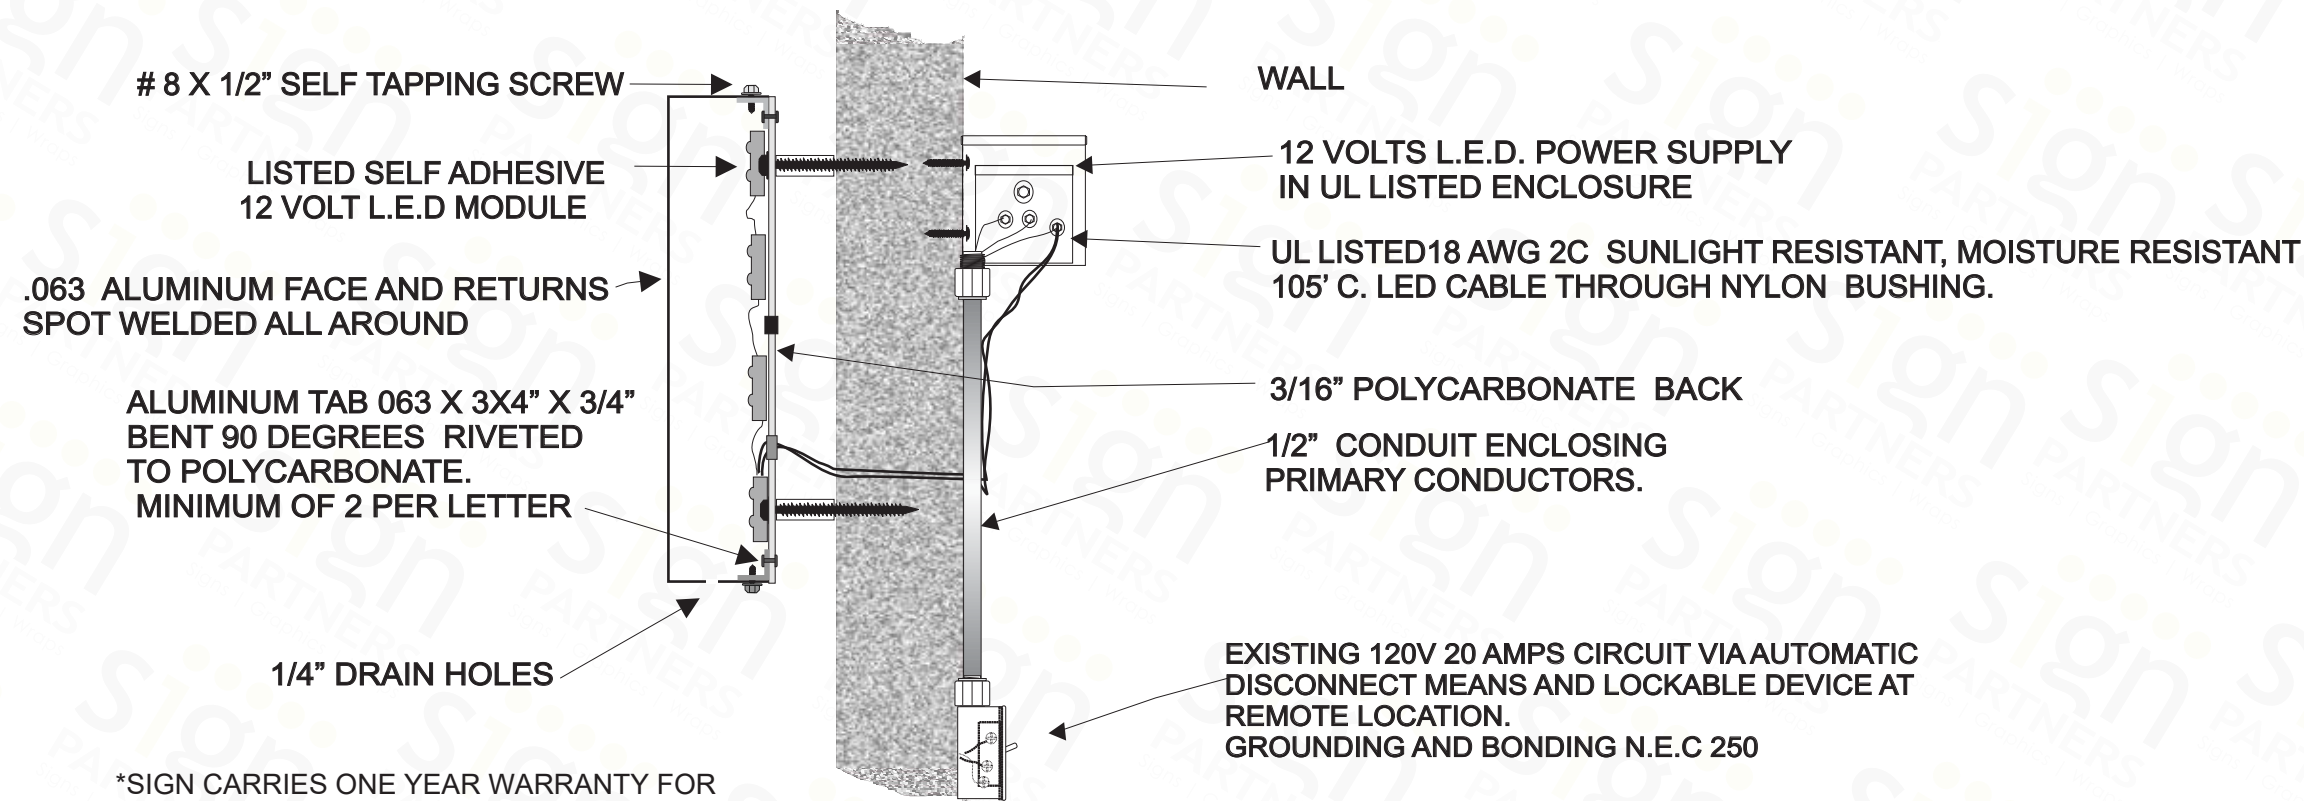

*SIGN CARRIES ONE YEAR WARRANTY FOR LABOR & MATERIAL
* ALL SIGNS ARE UL LISTED AND COMPLY WITH NATIONAL ELECTRICAL CODE
*SIGN IS DESIGNED AND ENGINEERED TO COMPLY WITH FLORIDA BUILDING

* ALL METAL FABRICATION IS ALUMINUM TO PREVENT CORROSION AND EXTENDED DURABILITY.
*CUSTOMER IS RESPONSIBLE FOR SUPPLYING ELECTRIC AND TIMER AND OR PHOTO CELL FOR SIGNS.



CONTRACTOR: Sign Partners 1021 S Rogers Circle, Suite 12 Boca Raton, FL 33487 Phone:561.270.6919	 Signs Graphics Wraps	CUSTOMER: Reco Intensive - Rove Salon 200 NE 2nd Ave, Suite 112 Delray Beach, FL 33444
---	---	---



Sign Partners
1021 S Rogers Circle, Suite 12
Boca Raton, FL 33487
Phone: 561.270.6919



Reco Intensive - Rove Salon
200 NE 2nd Ave, Suite 112
Delray Beach, FL
33444