

219 PALM TRAIL

PLAN SET



LOCATION MAP (N.T.S.)

DRAWING INDEX


SHEET 1: COVER

SHEET 2: EXISTING
CONDITIONS

SHEET 3: PROPOSED
CONDITIONS

SHEET 4: SECTION A

SHEET 5: DETAILS

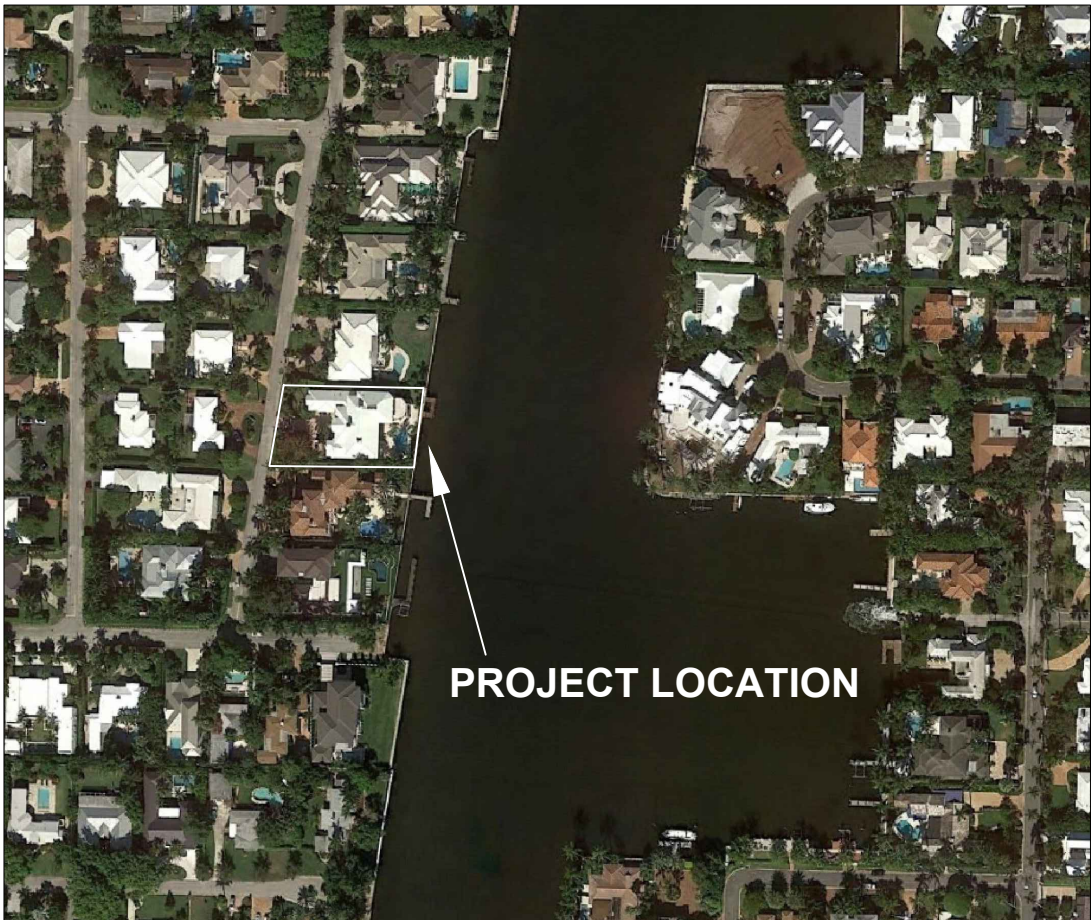

VICINITY AERIAL (N.T.S.)

THIS DRAWING AND ALL APPURTENANT MATTER CONTAINS INFORMATION PROPRIETARY TO THE CHAPPELL GROUP, INC. AND IS LOANED SUBJECT TO RETURN UPON DEMAND AND MUST NOT BE REPRODUCED, COPIED, LOANED, REVEALED, NOR LISTED FOR ANY PURPOSE OTHER THAN THAT FOR WHICH IT IS SPECIFICALLY FURNISHED WITHOUT EXPRESSED WRITTEN CONSENT OF THE CHAPPELL GROUP, INC.
© THE CHAPPELL GROUP, INC. 2022

THE Chappell GROUP INC.

714 East McNab Road
Pompano Beach, Florida 33060
tel. 954.782.1908
fax. 954.782.1108

www.thechappellgroup.com

- Environmental Consultants
- Marina & Wetland Permitting
- Mitigation Design & Monitoring
- T&E Species Surveys
- Tree Surveys/ Appraisals

219 PALM TRAIL



PREPARED FOR:
FIRSTWATER BUILDING & DESIGN

EXISTING CONDITIONS

Date:
3/28/2022
Proj No.:
21-0052

Sheet :
1

of :
5

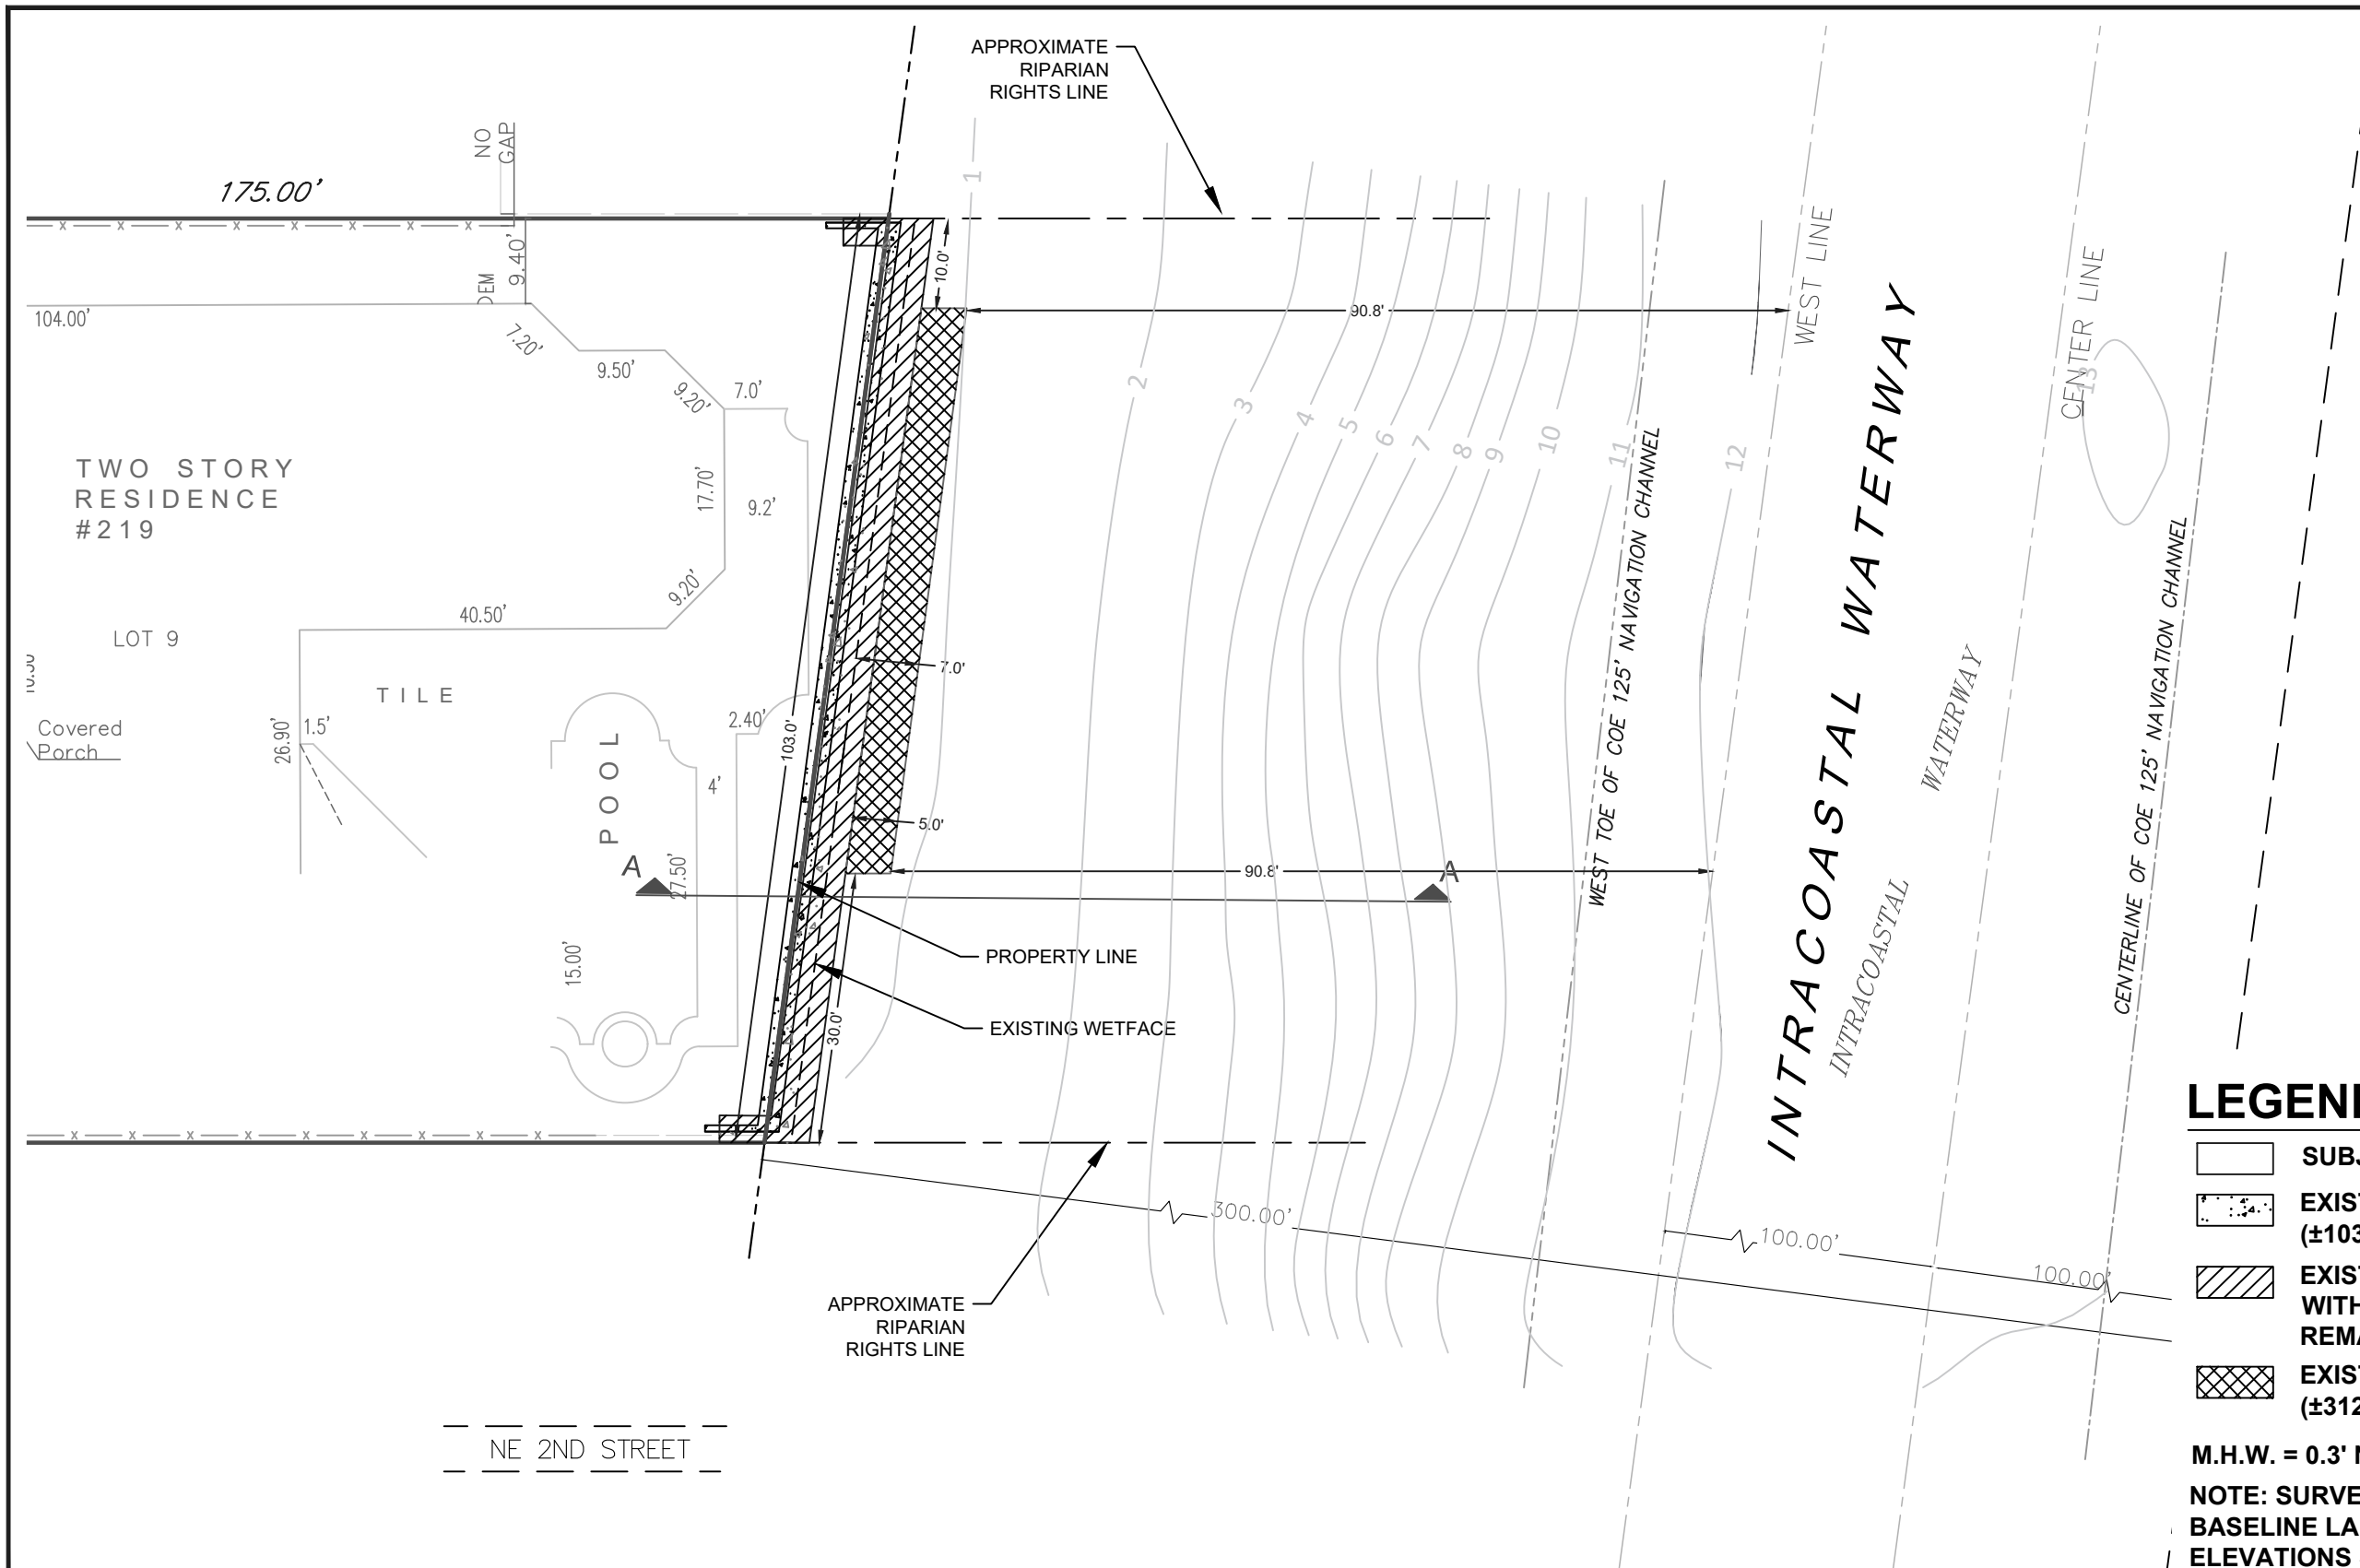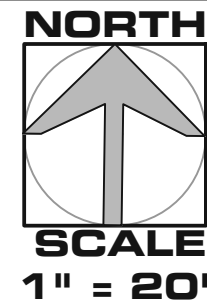

LEGEND

- SUBJECT SITE (0.23 AC)
- EXISTING SEAWALL TO REMAIN (±103 LN. FT.)
- EXISTING CONCRETE PANEL SEAWALL WITH 4.6' CAP AND BATTER PILES TO REMAIN (±103 LN. FT.)
- EXISTING MARGINAL DOCK TO REMAIN (±312 SQ. FT.)

M.H.W. = 0.3' NAVD88 M.L.W. = (-)1.9' NAVD88
NOTE: SURVEY INFORMATION PROVIDED BY
BASELINE LAND SURVEY, LLC.
ELEVATIONS SHOWN AS NAVD88.

THIS DRAWING AND ALL APPURTENANT MATTER CONTAINS INFORMATION PROPRIETARY TO THE CHAPPELL GROUP, INC. AND IS LOANED SUBJECT TO RETURN UPON DEMAND AND MUST NOT BE REPRODUCED, COPIED, LOANED, REVEALED, NOR LISTED FOR ANY PURPOSE OTHER THAN THAT FOR WHICH IT IS SPECIFICALLY FURNISHED WITHOUT EXPRESSED WRITTEN CONSENT OF THE CHAPPELL GROUP, INC.
© THE CHAPPELL GROUP, INC. 2022



THE Chappell GROUP INC.
714 East McNab Road
Pompano Beach, Florida 33060
tel. 954.782.1908
fax. 954.782.1108
www.thechappellgroup.com

- Environmental Consultants
- Marina & Wetland Permitting
- Mitigation Design & Monitoring
- T&E Species Surveys
- Tree Surveys/ Appraisals

219 PALM TRAIL
PREPARED FOR:
FIRSTWATER BUILDING & DESIGN

EXISTING CONDITIONS

Date: 3/28/2022	Sheet : 2	of : 5
Proj No.: 21-0052		

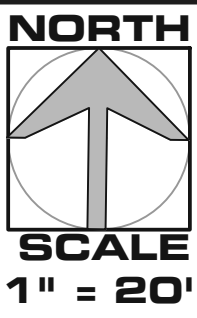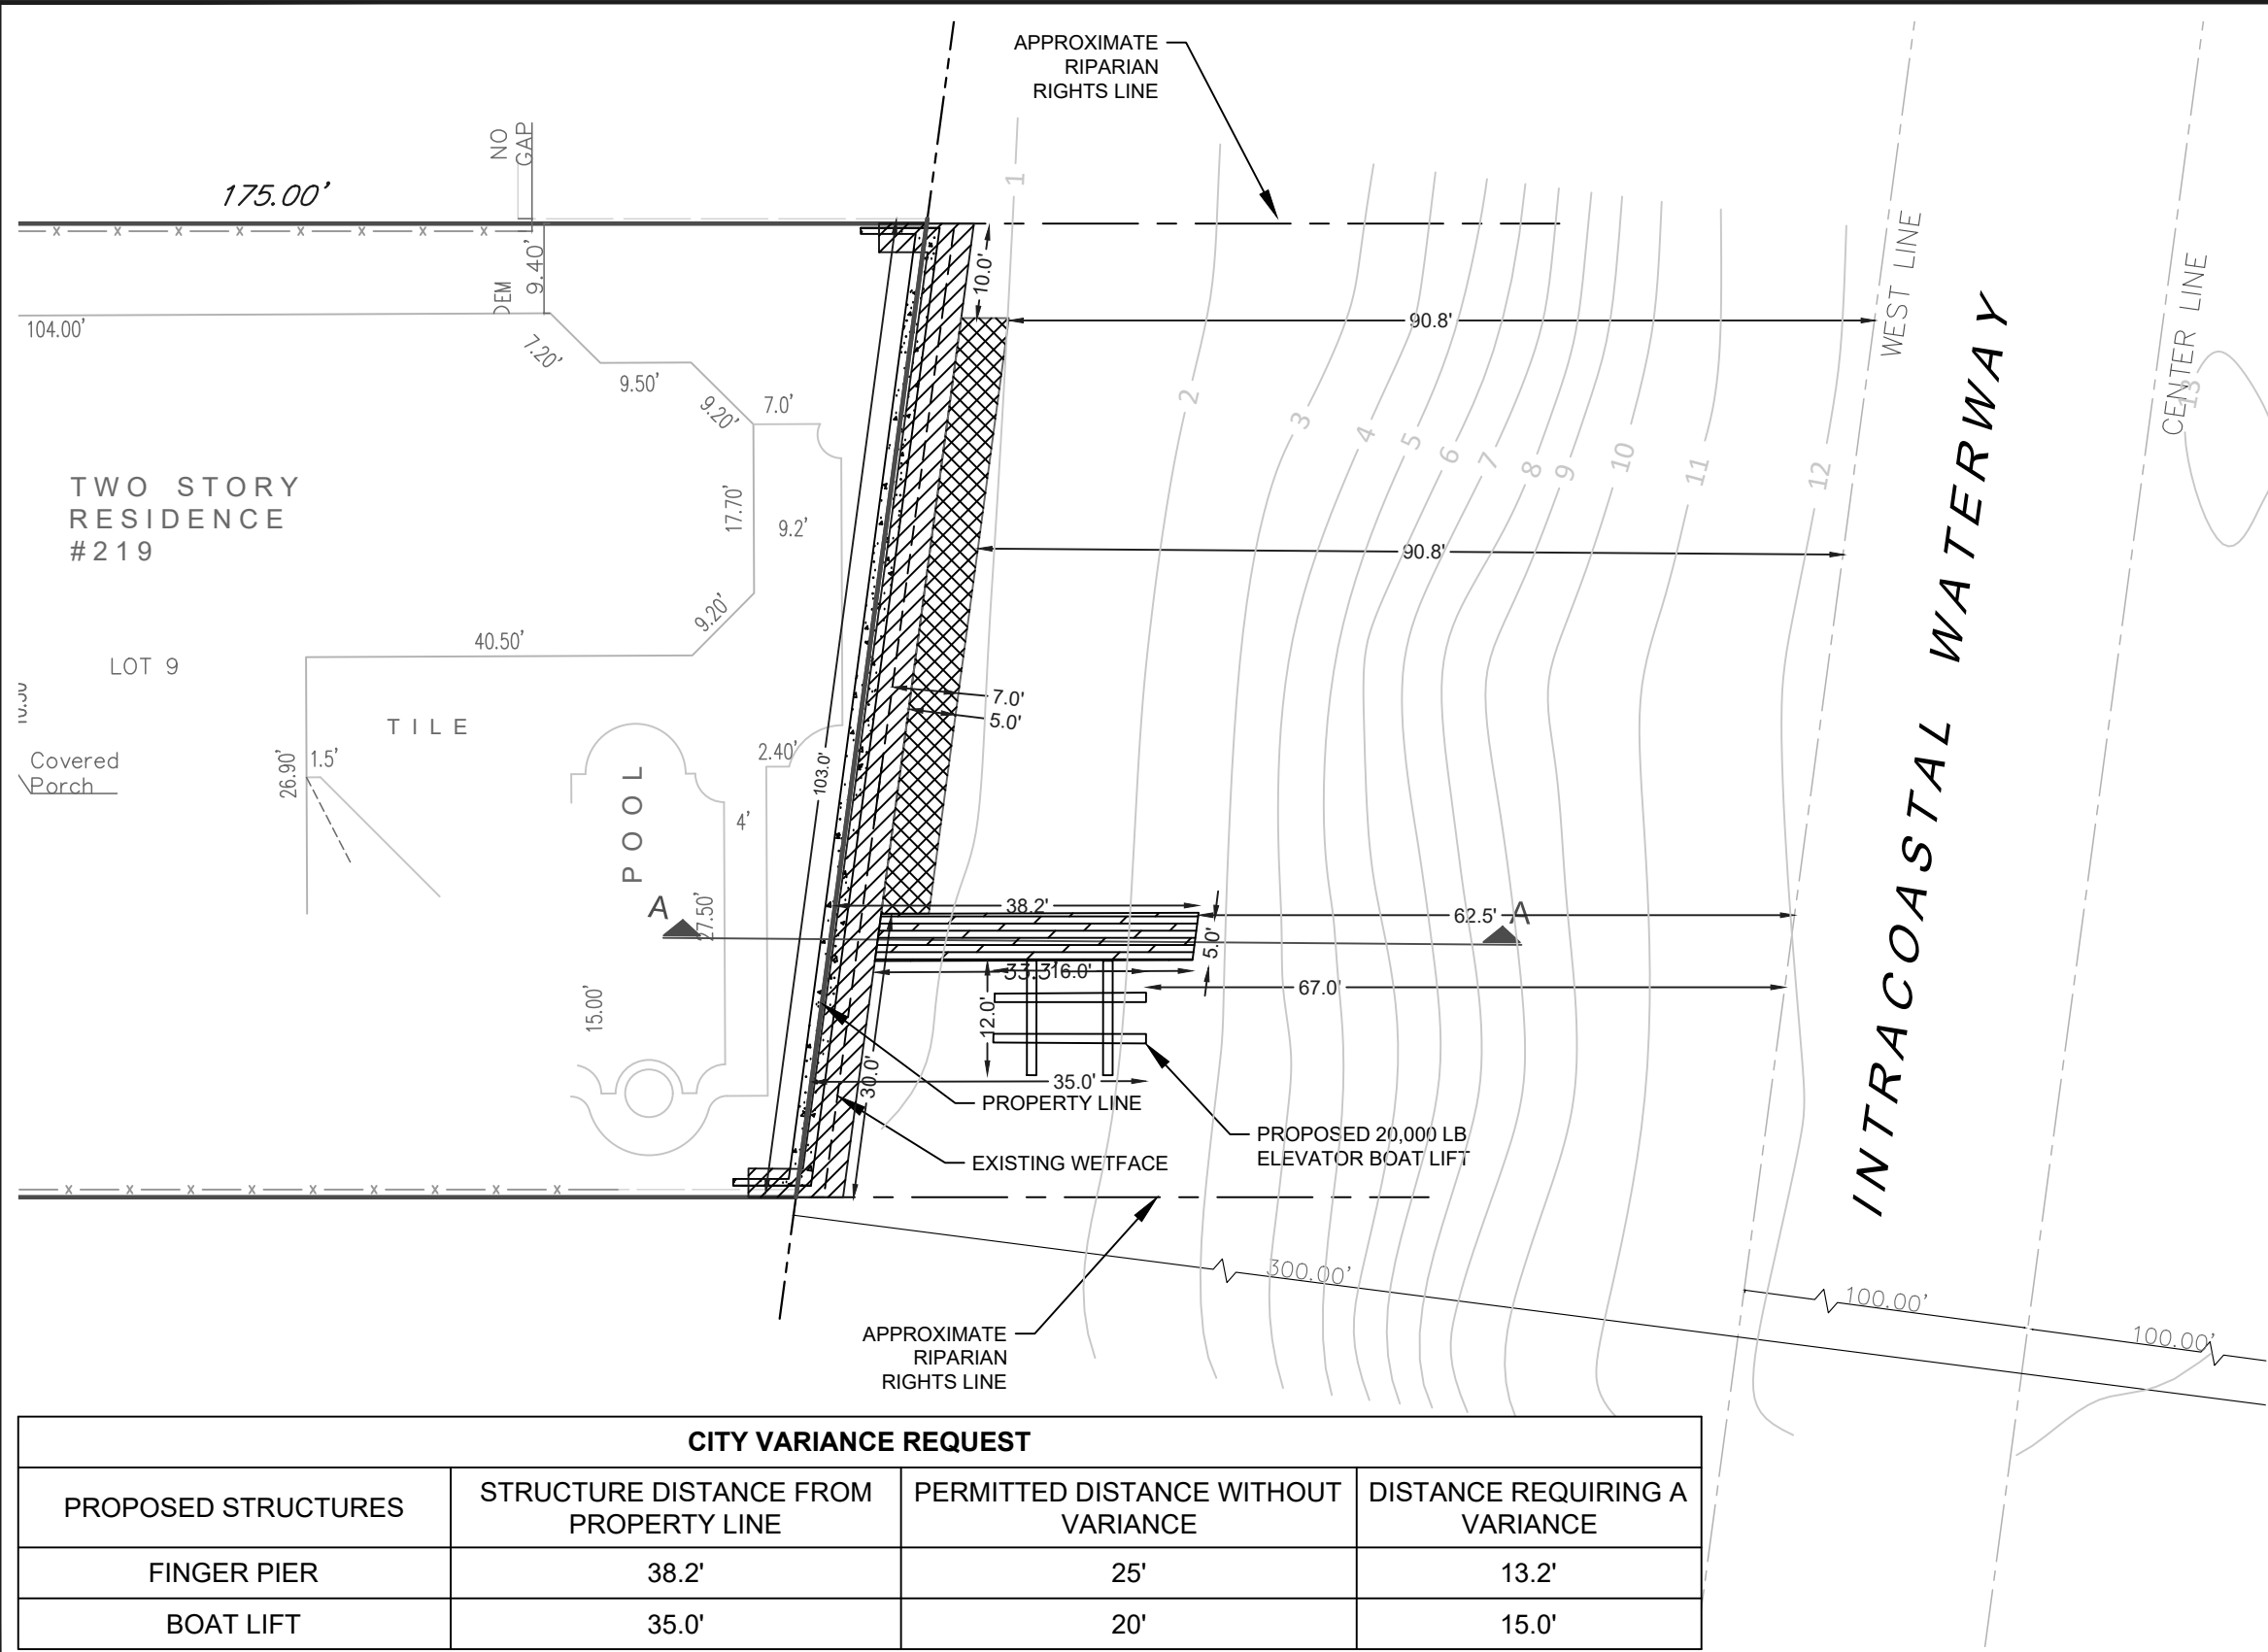

LEGEND

- SUBJECT SITE (0.23 AC)
- EXISTING SEAWALL (±103 LN. FT.)
- EXISTING CONCRETE PANEL SEAWALL WITH 4.6' CAP AND BATTER PILES (±103 LN. FT.)
- EXISTING MARGINAL DOCK (±312 SQ. FT.)
- PROPOSED CONCRETE FINGER PIER (±165 SQ. FT.)

M.H.W. = 0.3' NAVD88 M.L.W. = (-)1.9' NAVD88
NOTE: SURVEY INFORMATION PROVIDED BY
BASELINE LAND SURVEY, LLC.
ELEVATIONS SHOWN AS NAVD88.

CITY VARIANCE REQUEST			
PROPOSED STRUCTURES	STRUCTURE DISTANCE FROM PROPERTY LINE	PERMITTED DISTANCE WITHOUT VARIANCE	DISTANCE REQUIRING A VARIANCE
FINGER PIER	38.2'	25'	13.2'
BOAT LIFT	35.0'	20'	15.0'

THIS DRAWING AND ALL APPURTENANT MATTER CONTAINS INFORMATION PROPRIETARY TO THE CHAPPELL GROUP, INC. AND IS LOANED SUBJECT TO RETURN UPON DEMAND AND MUST NOT BE REPRODUCED, COPIED, LOANED, REVEALED, NOR LISTED FOR ANY PURPOSE OTHER THAN THAT FOR WHICH IT IS SPECIFICALLY FURNISHED WITHOUT EXPRESSED WRITTEN CONSENT OF THE CHAPPELL GROUP, INC.
© THE CHAPPELL GROUP, INC. 2022

THE Chappell GROUP INC.

714 East McNab Road
Pompano Beach, Florida 33060
tel. 954.782.1908
fax. 954.782.1108


www.thechappellgroup.com

- Environmental Consultants
- Marina & Wetland Permitting
- Mitigation Design & Monitoring
- T&E Species Surveys
- Tree Surveys/ Appraisals


219 PALM TRAIL
PREPARED FOR:
FIRSTWATER BUILDING & DESIGN

PROPOSED CONDITIONS		
Date: 3/28/2022	Sheet : 3	of : 5
Proj No.: 21-0052		

EXISTING CONDITIONS A-A (TYP.)
N.T.S.

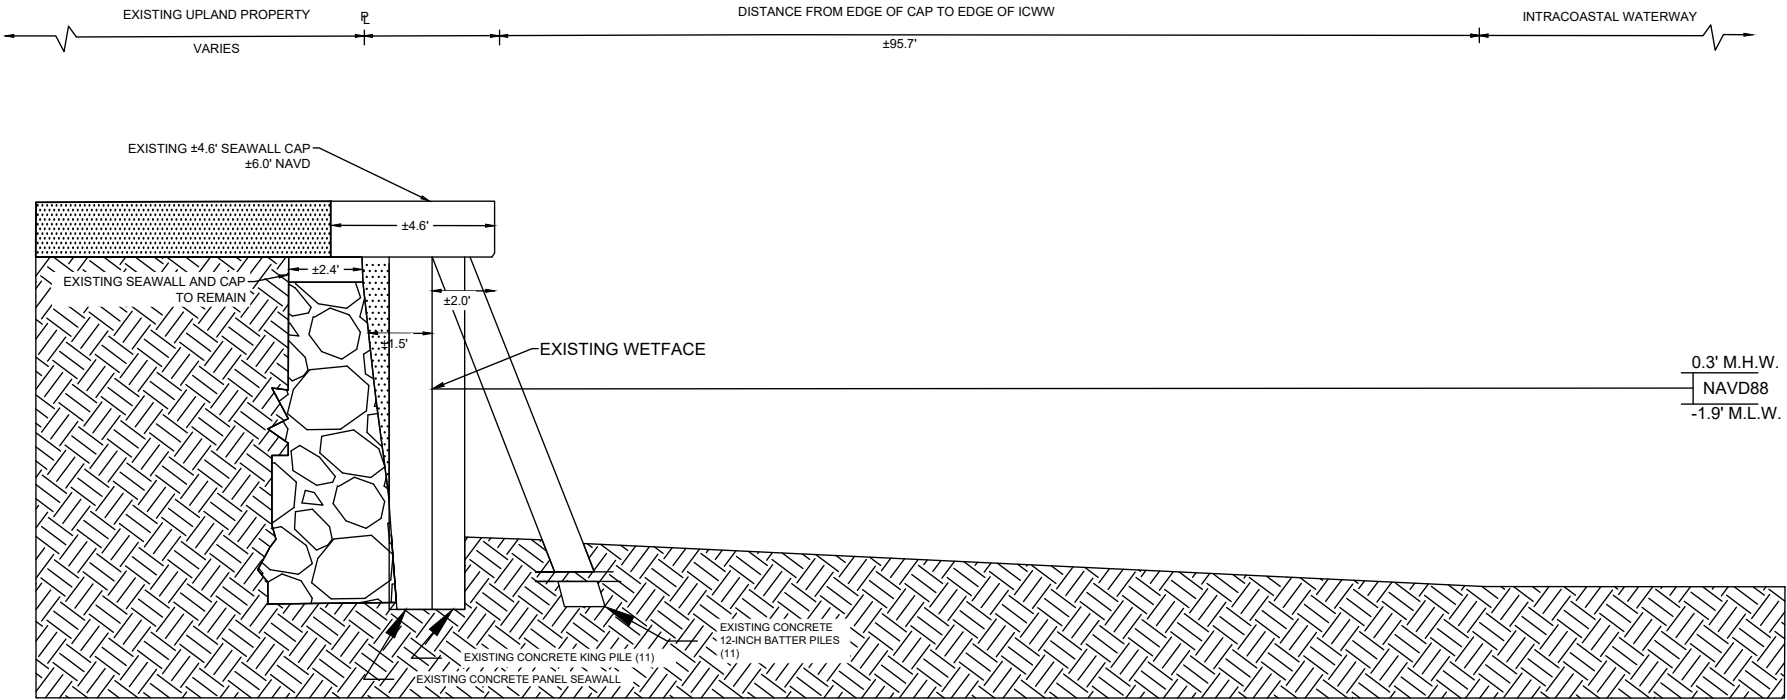

PROPOSED CONDITIONS A-A (TYP.)
N.T.S.

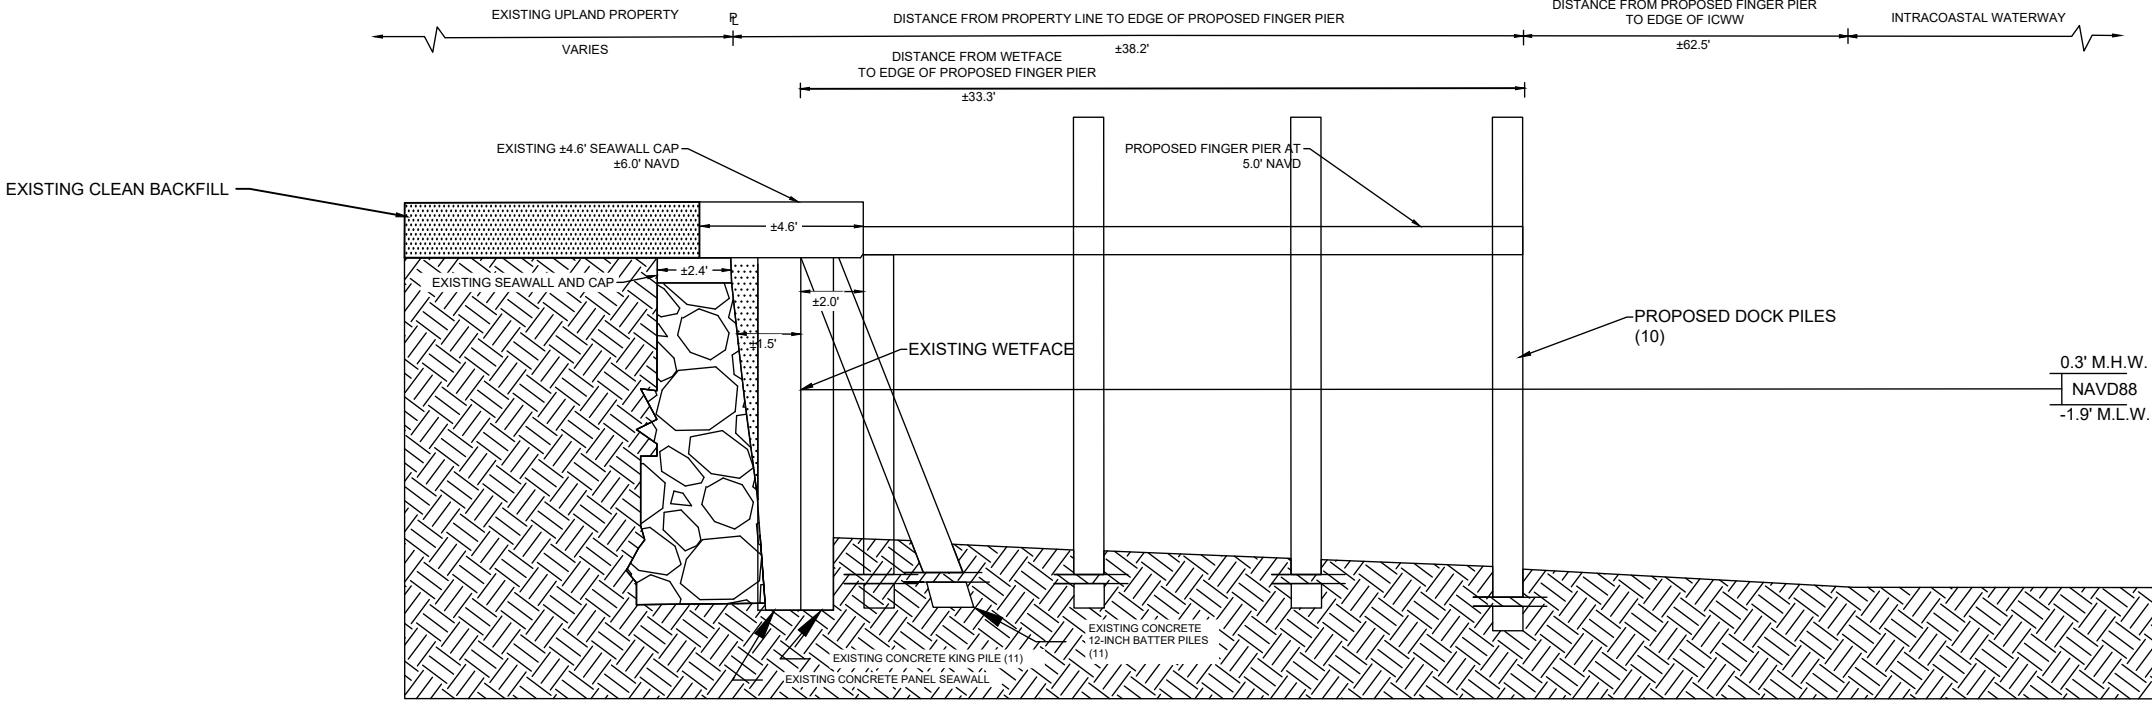

THIS DRAWING AND ALL APPURTENANT MATTER CONTAINS INFORMATION PROPRIETARY TO THE CHAPPELL GROUP, INC. AND IS LOANED SUBJECT TO RETURN UPON DEMAND AND MUST NOT BE REPRODUCED, COPIED, LOANED, REVEALED, NOR LISTED FOR ANY PURPOSE OTHER THAN THAT FOR WHICH IT IS SPECIFICALLY FURNISHED WITHOUT EXPRESSED WRITTEN CONSENT OF THE CHAPPELL GROUP, INC.
© THE CHAPPELL GROUP, INC. 2022

THE Chappell GROUP INC.
714 East McNab Road
Pompano Beach, Florida 33060
tel. 954.782.1908
fax. 954.782.1108
www.thechappellgroup.com

- Environmental Consultants
- Marina & Wetland Permitting
- Mitigation Design & Monitoring
- T&E Species Surveys
- Tree Surveys/ Appraisals

219 PALM TRAIL
PREPARED FOR:
FIRSTWATER BUILDING & DESIGN


SECTION A

Date:
3/28/2022
Proj No.:
21-0052

Sheet :
4


of :
5

CONSTRUCTION BARGE
(TYP.)

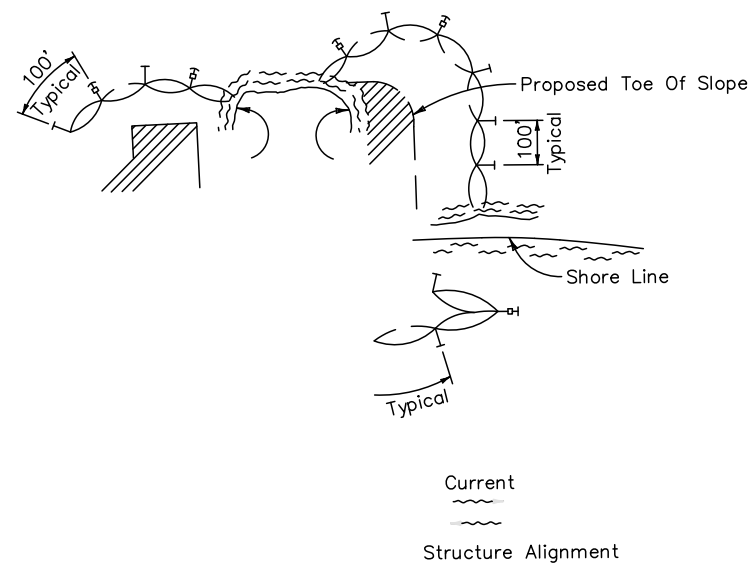

LEGEND


- Pile Locations
- ▨ Dredge Or Fill Area
- ⊕ Mooring Buoy w/Anchor
- Anchor
- Barrier Movement Due To Current Action

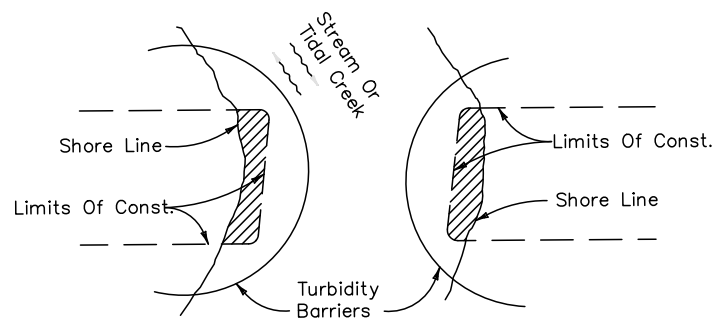

Note:
Turbidity barriers for flowing streams and tidal creeks may be either floating, or staked types or any combinations of types that will suit site conditions and meet erosion control and water quality requirements. The barrier type(s) will be at the Contractors option unless otherwise specified in the plans, however payment will be under the pay item(s) established in the plans for Floating Turbidity Barrier and/or Staked Turbidity Barrier. Posts in staked turbidity barriers to be installed in vertical position unless otherwise directed by the Engineer.

1. Turbidity barriers are to be used in all permanent bodies of water regardless of water depth.
2. Number and spacing of anchors dependent on current velocities.
3. Deployment of barrier around pile locations may vary to accommodate construction operations.
4. Navigation may require segmenting barrier during construction operations.
5. For additional information see Section 104 of the Standard Specifications.

TURBIDITY BARRIER APPLICATIONS

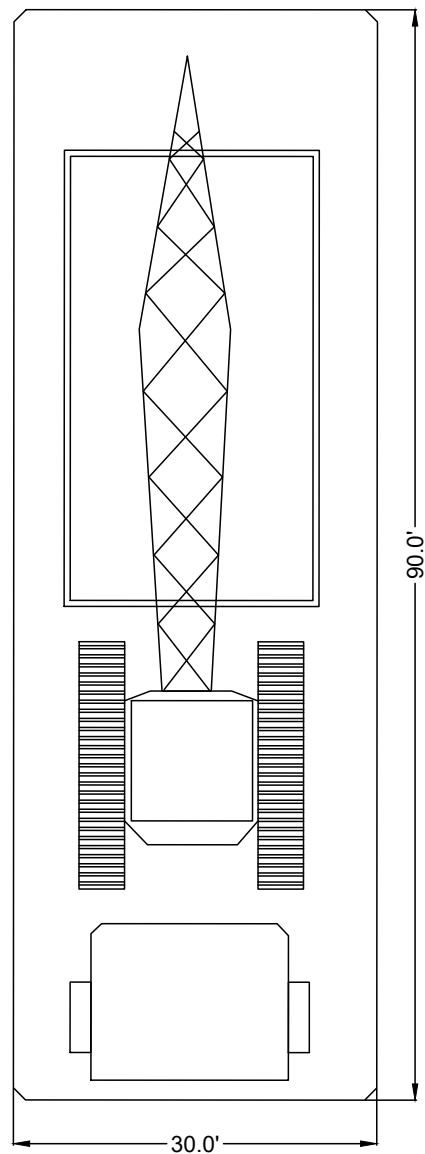


THIS DRAWING AND ALL APPURTENANT MATTER CONTAINS INFORMATION PROPRIETARY TO THE CHAPPELL GROUP, INC. AND IS LOANED SUBJECT TO RETURN UPON DEMAND AND MUST NOT BE REPRODUCED, COPIED, LOANED, REVEALED, NOR LISTED FOR ANY PURPOSE OTHER THAN THAT FOR WHICH IT IS SPECIFICALLY FURNISHED WITHOUT EXPRESSED WRITTEN CONSENT OF THE CHAPPELL GROUP, INC.
© THE CHAPPELL GROUP, INC. 2022

THE Chappell GROUP INC.
714 East McNab Road
Pompano Beach, Florida 33060
tel. 954.782.1908
fax. 954.782.1108
www.thechappellgroup.com

- Environmental Consultants
- Marina & Wetland Permitting
- Mitigation Design & Monitoring
- T&E Species Surveys
- Tree Surveys/ Appraisals

219 PALM TRAIL
PREPARED FOR:
FIRSTWATER BUILDING & DESIGN

DETAILS		
Date: 3/28/2022	Sheet : 5	of : 5
Proj No.: 21-0052		

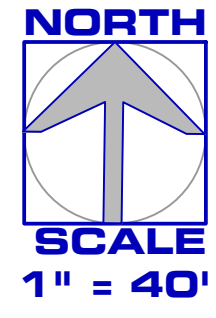

LEGEND

- SUBJECT SITE (0.23 AC)
- EXISTING SEAWALL TO REMAIN (±103 LN. FT.)
- EXISTING CONCRETE PANEL SEAWALL WITH 4.6' CAP AND BATTER PILES TO REMAIN (±103 LN. FT.)
- EXISTING MARGINAL DOCK TO REMAIN (±312 SQ. FT.)

M.H.W. = 0.3' NAVD88 M.L.W. = (-)1.9' NAVD88
NOTE: SURVEY INFORMATION PROVIDED BY BASELINE LAND SURVEY, LLC.
ELEVATIONS SHOWN AS NAVD88.

THIS DRAWING AND ALL APPURTENANT MATTER CONTAINS INFORMATION PROPRIETARY TO THE CHAPPELL GROUP, INC. AND IS LOANED SUBJECT TO RETURN UPON DEMAND AND MUST NOT BE REPRODUCED, COPIED, LOANED, REVEALED, NOR LISTED FOR ANY PURPOSE OTHER THAN THAT FOR WHICH IT IS SPECIFICALLY FURNISHED WITHOUT EXPRESSED WRITTEN CONSENT OF THE CHAPPELL GROUP, INC.
© THE CHAPPELL GROUP, INC. 2022

THE

Chappell

GROUP

INC.

714 East McNab Road
Pompano Beach, Florida 33060
tel. 954.782.1908
fax. 954.782.1108

www.thechappellgroup.com

- Environmental Consultants
- Marina & Wetland Permitting
- Mitigation Design & Monitoring
- T&E Species Surveys
- Tree Surveys/ Appraisals

219 PALM TRAIL

PREPARED FOR:
FIRSTWATER BUILDING & DESIGN

DISTANCE EXHIBIT - EXISTING		
Date: 3/28/2022	Sheet : 1	of : 3
Proj No.: 21-0052		



THIS DRAWING AND ALL APPURTENANT MATTER CONTAINS INFORMATION PROPRIETARY TO THE CHAPPELL GROUP, INC. AND IS LOANED SUBJECT TO RETURN UPON DEMAND AND MUST NOT BE REPRODUCED, COPIED, LOANED, REVEALED, NOR LISTED FOR ANY PURPOSE OTHER THAN THAT FOR WHICH IT IS SPECIFICALLY FURNISHED WITHOUT EXPRESSED WRITTEN CONSENT OF THE CHAPPELL GROUP, INC.
© THE CHAPPELL GROUP, INC. 2022

THE

Chappell

GROUP

714 East McNab Road
Pompano Beach, Florida 33060
tel. 954.782.1908
fax. 954.782.1108


www.thechappellgroup.com

- Environmental Consultants
- Marina & Wetland Permitting
- Mitigation Design & Monitoring
- T&E Species Surveys
- Tree Surveys/ Appraisals

219 PALM TRAIL

PREPARED FOR:
FIRSTWATER BUILDING & DESIGN

DISTANCE EXHIBIT - PROPOSED		
Date: 3/28/2022	Sheet : 2	of : 3
Proj No.: 21-0052		

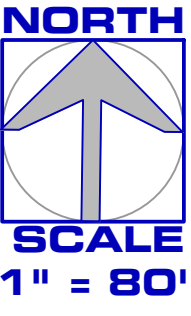

PROPOSED SLIP TABLE		
SLIP #	LENGTH	WIDTH
1	30'	10'

LEGEND

- SUBJECT SITE (0.23 AC)
- EXISTING SEAWALL (±103 LN. FT.)
- EXISTING CONCRETE PANEL SEAWALL WITH 4.6' CAP AND BATTER PILES (±103 LN. FT.)
- EXISTING MARGINAL DOCK (±312 SQ. FT.)
- PROPOSED CONCRETE FINGER PIER (±165 SQ. FT.)

M.H.W. = 0.3' NAVD88 M.L.W. = (-)1.9' NAVD88
NOTE: SURVEY INFORMATION PROVIDED BY
BASELINE LAND SURVEY, LLC.
ELEVATIONS SHOWN AS NAVD88.

CITY VARIANCE REQUEST			
PROPOSED STRUCTURES	STRUCTURE DISTANCE FROM PROPERTY LINE	PERMITTED DISTANCE WITHOUT VARIANCE	DISTANCE REQUIRING A VARIANCE
FINGER PIER	38.2'	25'	13.2'
BOAT LIFT	35.0'	20'	15.0'

THIS DRAWING AND ALL APPURTENANT MATTER CONTAINS INFORMATION PROPRIETARY TO THE CHAPPELL GROUP, INC. AND IS LOANED SUBJECT TO RETURN UPON DEMAND AND MUST NOT BE REPRODUCED, COPIED, LOANED, REVEALED, NOR LISTED FOR ANY PURPOSE OTHER THAN THAT FOR WHICH IT IS SPECIFICALLY FURNISHED WITHOUT EXPRESSED WRITTEN CONSENT OF THE CHAPPELL GROUP, INC.
© THE CHAPPELL GROUP, INC. 2022

THE

Chappell

GROUP

INC.

714 East McNab Road
Pompano Beach, Florida 33060
tel. 954.782.1908
fax. 954.782.1108

www.thechappellgroup.com

- Environmental Consultants
- Marina & Wetland Permitting
- Mitigation Design & Monitoring
- T&E Species Surveys
- Tree Surveys/ Appraisals

219 PALM TRAIL
PREPARED FOR:
FIRSTWATER BUILDING & DESIGN

DISTANCE EXHIBIT - PROPOSED

Date: 3/28/2022	Sheet : 3	of : 3
Proj No.: 21-0052		