


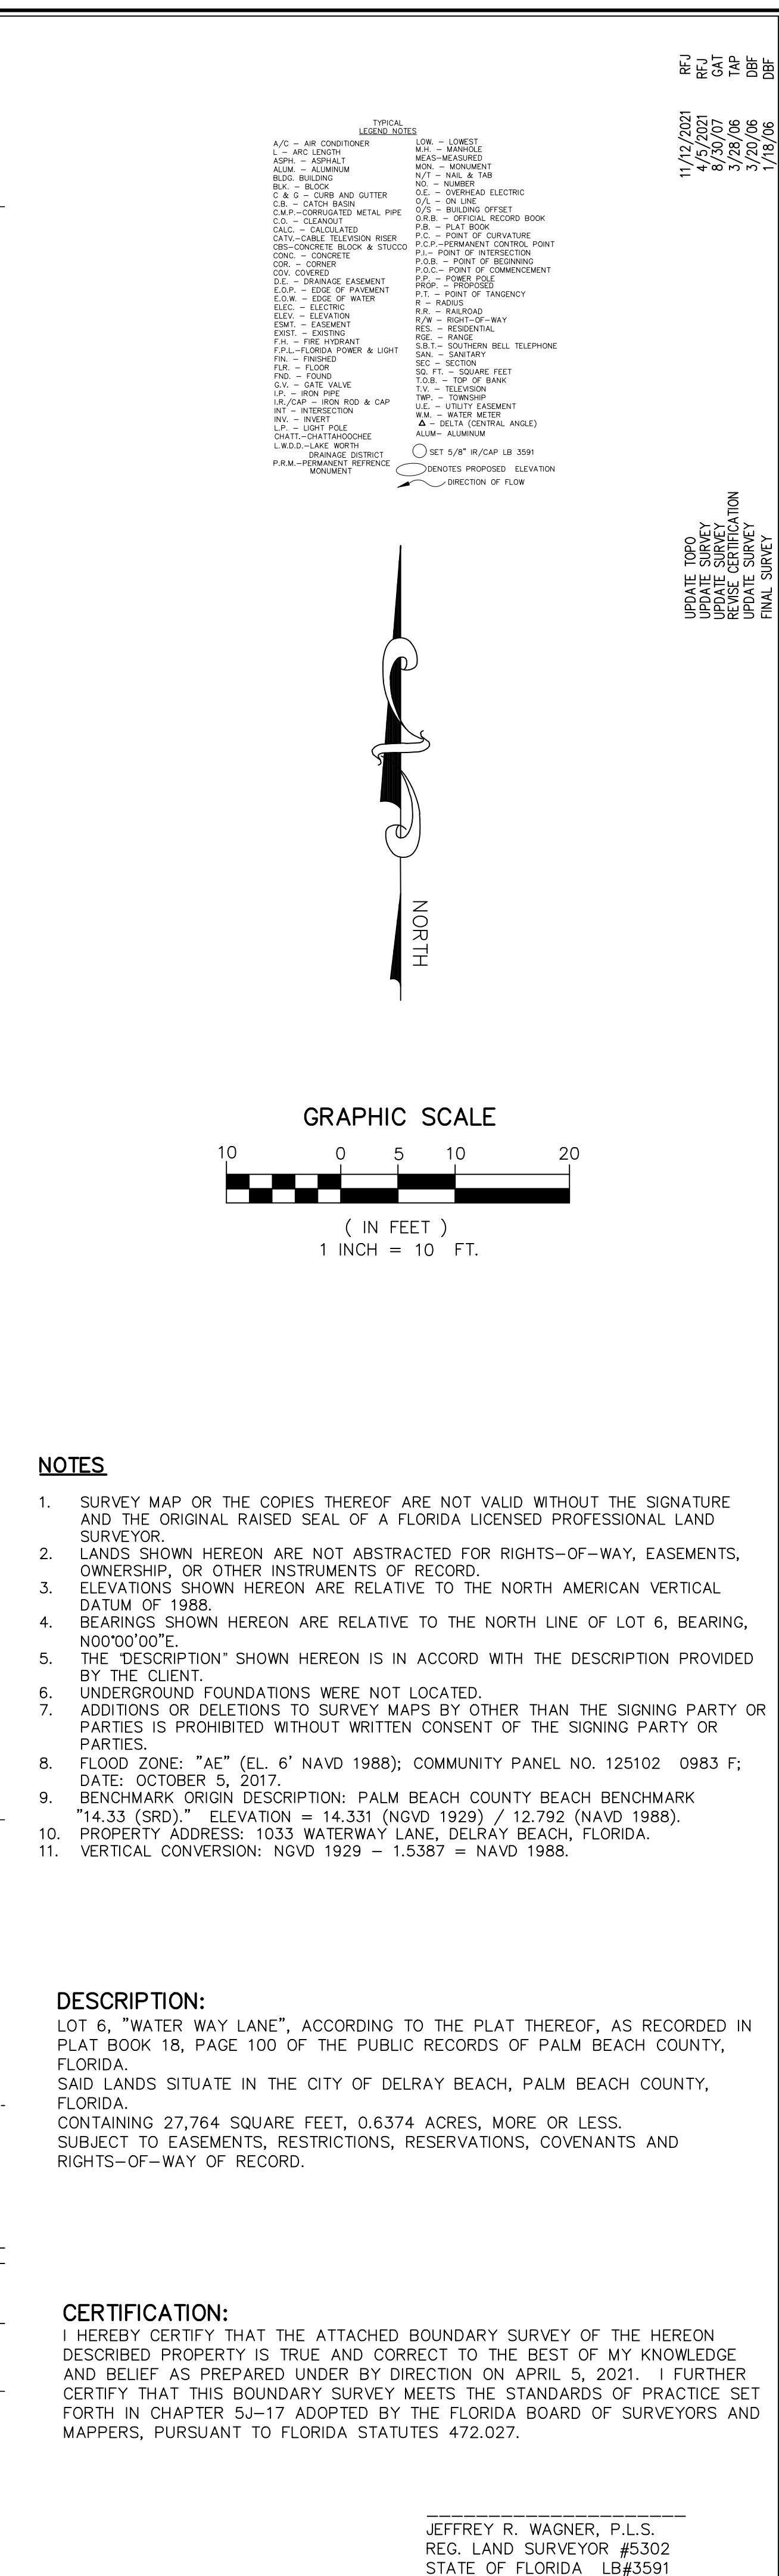

|   |  |   |  |
|---|--|---|--|
| <b>WATER WAY LANE</b><br><b>LOT 6</b><br><b>BOUNDARY SURVEY</b>   |  | <b>CAULFIELD &amp; WHEELER, INC.</b><br>CIVIL ENGINEERING<br>LANDSCAPE ARCHITECTURE - SURVEYING<br>7900 GLADES ROAD - SUITE 100<br>BECA RATON, FLORIDA 33434<br>PHONE (561)-392-1991 / FAX (561)-750-1452 |  |
| <div style="border: 1px solid black; width: 100%; height: 100%;"></div>   |  | <div style="border: 1px solid black; width: 100%; height: 100%;"></div>   |  |
| DATE <span style="float: right;">ELEC</span><br>DRAWN BY <span style="float: right;">DJH</span><br>F.B. / PG. <span style="float: right;">ELEC</span><br>SCALE <span style="float: right;">1" = 10'</span> |  | JOB NO. 4536-3<br>SHT. NO. <span style="font-size: 2em; font-weight: bold; display: inline-block; width: 50px; text-align: center;">1</span><br>OF 1 SHEETS                                               |  |

|                                                   |          |                |
|---------------------------------------------------|----------|----------------|
| FOMBOARD SURVEY (GAZER0)                          |          | 4/14/05<br>GAT |
| SLAB SURVEY                                       |          | 5/5/04<br>GAT  |
| FOMBOARD SURVEY                                   | 3/20/04  | DBF            |
| AUXED HARDSCAPE                                   | 1/13/04  | CE             |
| AID CERTIFICATION                                 | 12/18/03 | AJ             |
| AUXED PROPOSED ELEVATIONS                         | 11/02/03 | B.F            |
| PERMIT SKETCH                                     | 11/06/03 | CE             |
| REVISIONS                                         | DATE     | BY             |
| FILE NAME 4536LG-NAVD 1988 UPDATE TOPD 11-12-2021 |          |                |