



# REP SERVICES, INC.

Experts at Play & Outdoor Spaces

Site Amenities ■ Playground Equipment ■ Safety Surfacing ■ Shade  
Phone: 407.831.9658 Fax: 866.232.8532 E-mail: sales@rep-services.com

CGC1508223

Page 1 of 2

Please mail POs, contracts and checks to:

Rep Services, Inc.

165 W. Jessup Ave.

Longwood, FL 32750-4146

**Proposed To:** City of Delray Beach  
100 NW 1st Avenue  
Delray Beach, FL 33444

**Attn:** Sinovain Stephens

**Ship To:** TBD at a later date

**Attn:**

**Bill To:** City of Delray Beach  
100 NW 1st Avenue  
Delray Beach, FL 33444

**Attn:** Samuel Metott

**Project No:** 18705 **Project Name:** Leon M. Weekes Environmental Preserv **Project Contact:** Sinovain Stephens  
**Proposal No:** 18705.04 **Proposal Name:** Leon M. Weekes Environmental **Project Location:** 2800 Albatross Rd  
**Proposal Date:** 6/23/2022 **Proposal Expires:** 7/23/2022 **Project County:** Palm Beach

**For Questions Contact:** Jacqui Rohrborn ☎ 407-853-3560 ✉ jacqui@rep-services.com  
**Consultant:** Paul Bravo ☎ 561-448-0369 ✉ paul@rep-services.com

**Opt/Rev:** B/2 **Printed:** 6/23/22 - JR

**Vendor:** Landscape Structures **Proj Drawings:** 18705-1-2 583564

Class	Part No	Qty	Description	Unit Price	Ext Price
-------	---------	-----	-------------	------------	-----------

## Play Area 5-12

Custom	CP021046A-001	1 EA	Dtr Ind Crab Trap W/alpine Slide And Transfer	89,665.00	89,665.00
Signs	IP182503C-001	1 EA	Welcome Sign (Isi Provided) - Ages 5-12 Years Direct Bury	0.00	0.00

Product Subtotal: \$89,665.00

Discount per the Clay County Contract #18/19-2 2.00% (\$1,793.30)

Discounted Product Total: \$87,871.70

3 Sets of Signed & Sealed Engineering: \$2,900.00

Freight: Prepaid Ship Method: Best Way FOB: Destination Weight: 4,064 lbs Freight Charge: \$5,670.00

**Landscape Structures Total:** \$96,441.70

**Vendor:** Foreverlawn Palm Beach **Proj Drawings:** 18705-1-2 581796

Class	Part No	Qty	Description	Unit Price	Ext Price
-------	---------	-----	-------------	------------	-----------

Surfacing	PGG-ACADEMY	2,100 EA	Foreverlawn Playground Grass Academy	15.30	32,130.00
-----------	-------------	----------	--------------------------------------	-------	-----------

Product Subtotal: \$32,130.00

Discount per the Clay County Contract #18/19-2 2.00% (\$651.00)

Discounted Product Total: \$31,479.00

Freight: Prepaid Ship Method: Best Way FOB: Destination Freight Charge: \$955.50

**Foreverlawn Palm Beach Total:** \$32,434.50

**Vendor:** RSI Installer 581797

Item	Qty	Description	Unit Price	Ext Price
------	-----	-------------	------------	-----------

PERMIT FILING	1 EA	Charge for document preparation for building permit. NOTE: Permit Fees charged by the building department will be prepaid and invoiced separately and will require a change order to your Purchase Order or Contract.	800.00	800.00
---------------	------	--	--------	--------

PERMIT FEE	1 EA	Permit fees charged by the Building Department for the building permit and by the Clerk of the Circuit Court for the Notice of Commencement have been prepaid.	3,384.46	3,384.46
------------	------	--	----------	----------

STORAGE	1 EA	Storage Container for (1) month during installation	1,315.00	1,315.00
---------	------	---	----------	----------

TRASH REMOVAL	1 LT	Trash removal from jobsite	2,235.00	2,235.00
---------------	------	----------------------------	----------	----------

DEMO	1 LT	Demolition of existing equipment.	2,630.00	2,630.00
------	------	-----------------------------------	----------	----------

SITE WORK	1,700 SF	Removal of existing mulch 9"-12" inches	1.90	3,230.00
-----------	----------	---	------	----------

INS-LSI	1 LT	Equipment Installation - Landscape Structures design #18705-1-2	25,842.11	25,842.11
---------	------	---	-----------	-----------

INS-CON CURB	165 LF	Installation of Curb concrete w/rebar ( 6"x6")	28.95	4,776.75
--------------	--------	--	-------	----------

OTHER	1,700 SF	Add Fill 6- 8 inches of soil to create proper sub-grade for PGG	2.00	3,400.00
-------	----------	---	------	----------

**RSI Installer Total:** \$47,613.32

## General Terms of Sale and Proposal Summary

Net 30

<b>Product:</b>	\$122,250.70
<b>Installation:</b>	\$47,613.32
<b>Freight:</b>	\$6,625.50
<b>Proposal Total:</b>	\$176,489.52

Notes

The Clay County Contract #18/19-2 provides a 2% discount on LSI product. The maximum price for installation is 50% of the product price. (Installation does not include site prep, slabs, footings or engineering).

The Clay County Contract #18/19-2 provides a 2% discount on ForeverLawn product. Installation is included in the price of the product.

Basis of Proposal:

Our estimate is based upon our meeting and subsequent email communication

Please note the vendor requirements itemized below.

Estimated Schedule for Engineered Drawings and Product Shipped

(This schedule starts when all needed information to direct engineering has been gathered.)

- 4 Weeks: Engineering
- 4 Weeks+/- Permitting, finishes, etc
- 21 Weeks Longest manufacturing lead time. (Typical for scheduling.)
- 1 Week Shipping
- 4 Weeks Installation of equipment and safety surfacing.
- 34 Weeks TOTAL WEEKS

Note that RSI is committed to do all it can to meet the needs of your project.

Landscape Structures:

When placing an order, please select colors from those shown on pages 284-287 of the catalog.

ForeverLawn Academy Playground Grass:

- Product –Foreverlawn Grass and all associated and required items (such as seaming tape, glue, etc).
- Installation – Performed by FOREVERLAWN of Florida, Inc. Composite nailer boards around the perimeter. 9"-12" of #57 stone, spread and compacted.
- 10' CFH, 3" SafetyFoam Pro padding with infill will then be laid over the stone. The grass will then be laid over the pad, seamed and secured.

Installation:

Unless otherwise noted, the following items are to be PROVIDED BY CUSTOMER prior to installation:

To Be Provided by customer:

- Access for machines and labor crew to equipment installation location.
- Staging area.
- Signed & sealed site plan or survey.
- Private underground utilities located and marked prior to installation.
- Sod & Landscape Restoration.
- Soils testing.
- Geotechnical Report.
- Tree survey.
- Site security.
- Water and 110 Electric.
- Dewatering and drainage considerations.
- Concrete testing.

Installation Charges on this proposal are based on NO UNFORESEEN conditions in the area, above or below the surface. If unforeseen conditions arise, the installation charges will change to reflect additional costs associated with dealing with those circumstances. Examples of this include, but are not limited to: site not ready upon installer's arrival, underground utilities, or difficulties with footers due to coral rock or ground water in the holes.

Orders are shipped within our manufacturer's standard lead times. Requests for delayed shipping may result in additional costs due to increases in freight, material costs or other factors. To secure the prices on this proposal, the offer must be accepted prior to the expiration date noted.

The undersigned warrants that he/she is an authorized representative of the company noted and has the requisite authority to bind said company and/or principal. If any particular billing is not paid when due, all outstanding balances, regardless of prior terms, will become immediately due and owing upon demand. Interest on past due amounts will be assessed at 1 ½ % per month or the maximum interest rate permitted by applicable law, whichever is less. Should it become necessary for either party to this contract to institute legal action for enforcement of any provisions of this contract, the prevailing party shall be entitled to reimbursement for all court costs and reasonable attorney's fees incident to such legal action. The parties hereto agree that proper venue for any legal action in any way related to this contract shall be in Seminole County, FL.

Accepted By:

City of Delray Beach

Company Name	Authorized By	Printed Name	Date
As Its:	(Title)		






## Leon M. Weekes Environmental Preserve

18705-1-2 2022 • 02.22.2022





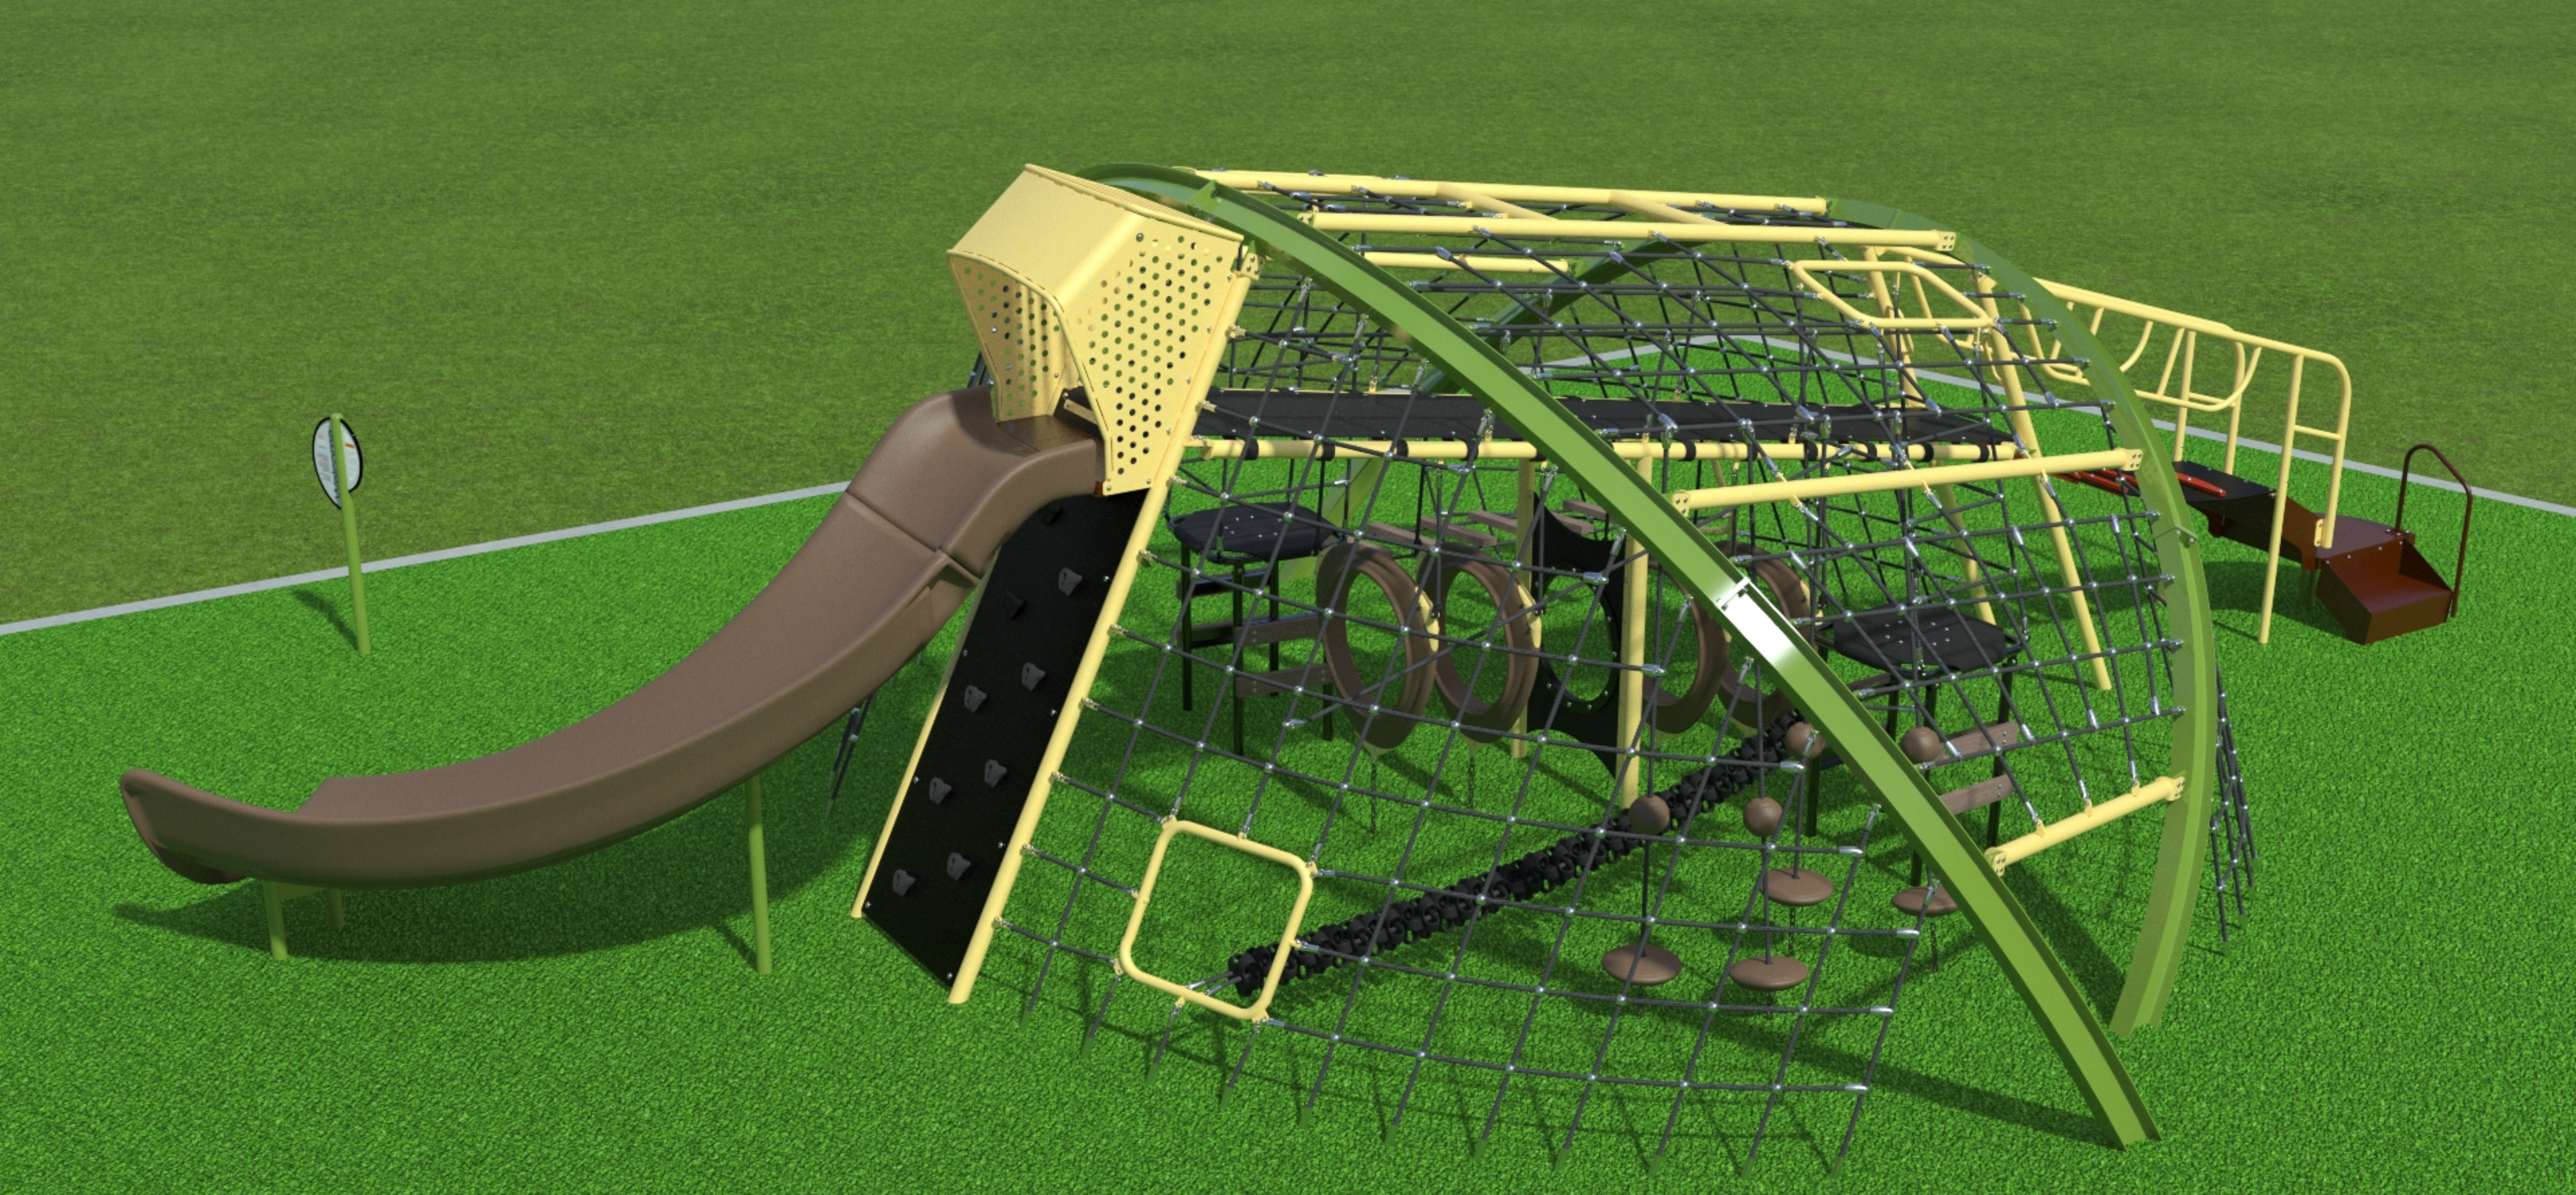

## Leon M. Weekes Environmental Preserve

18705-1-2 2022 • 02.22.2022








## Leon M. Weekes Environmental Preserve

18705-1-2 2022 • 02.22.2022





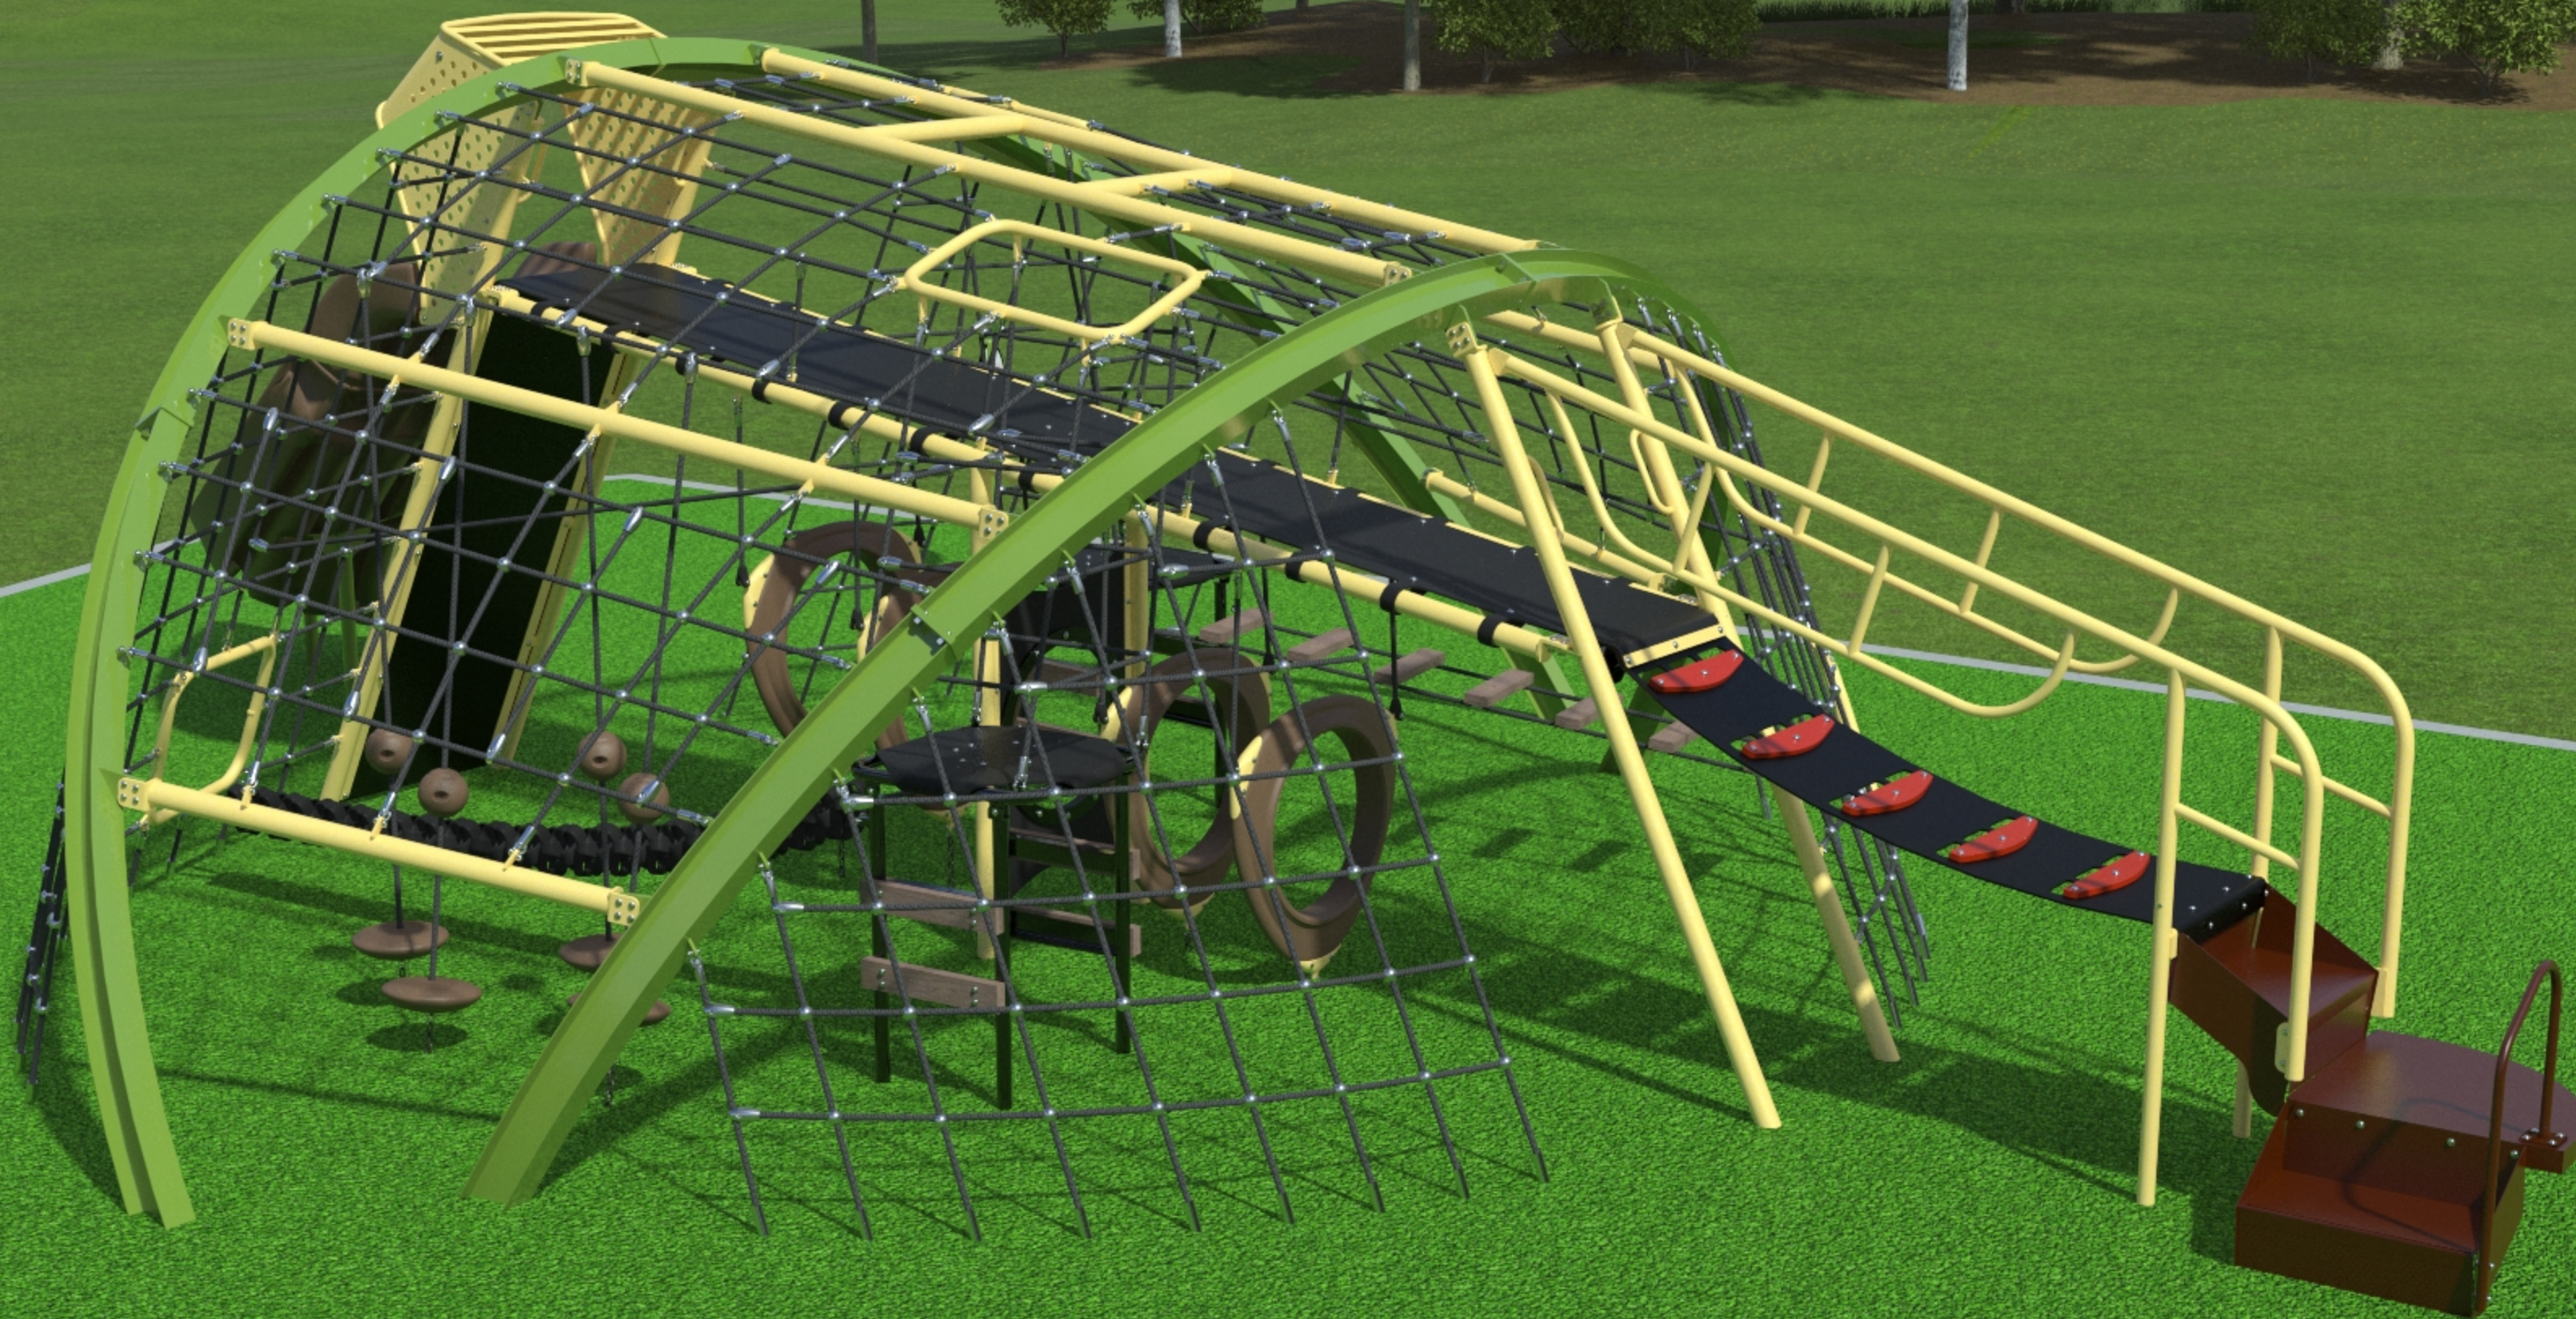

## Leon M. Weekes Environmental Preserve

18705-1-2 2022 • 02.22.2022






# Playground Grass System

Installed over 3" SafetyFoam Pro

**PLAYGROUND GRASS™**  

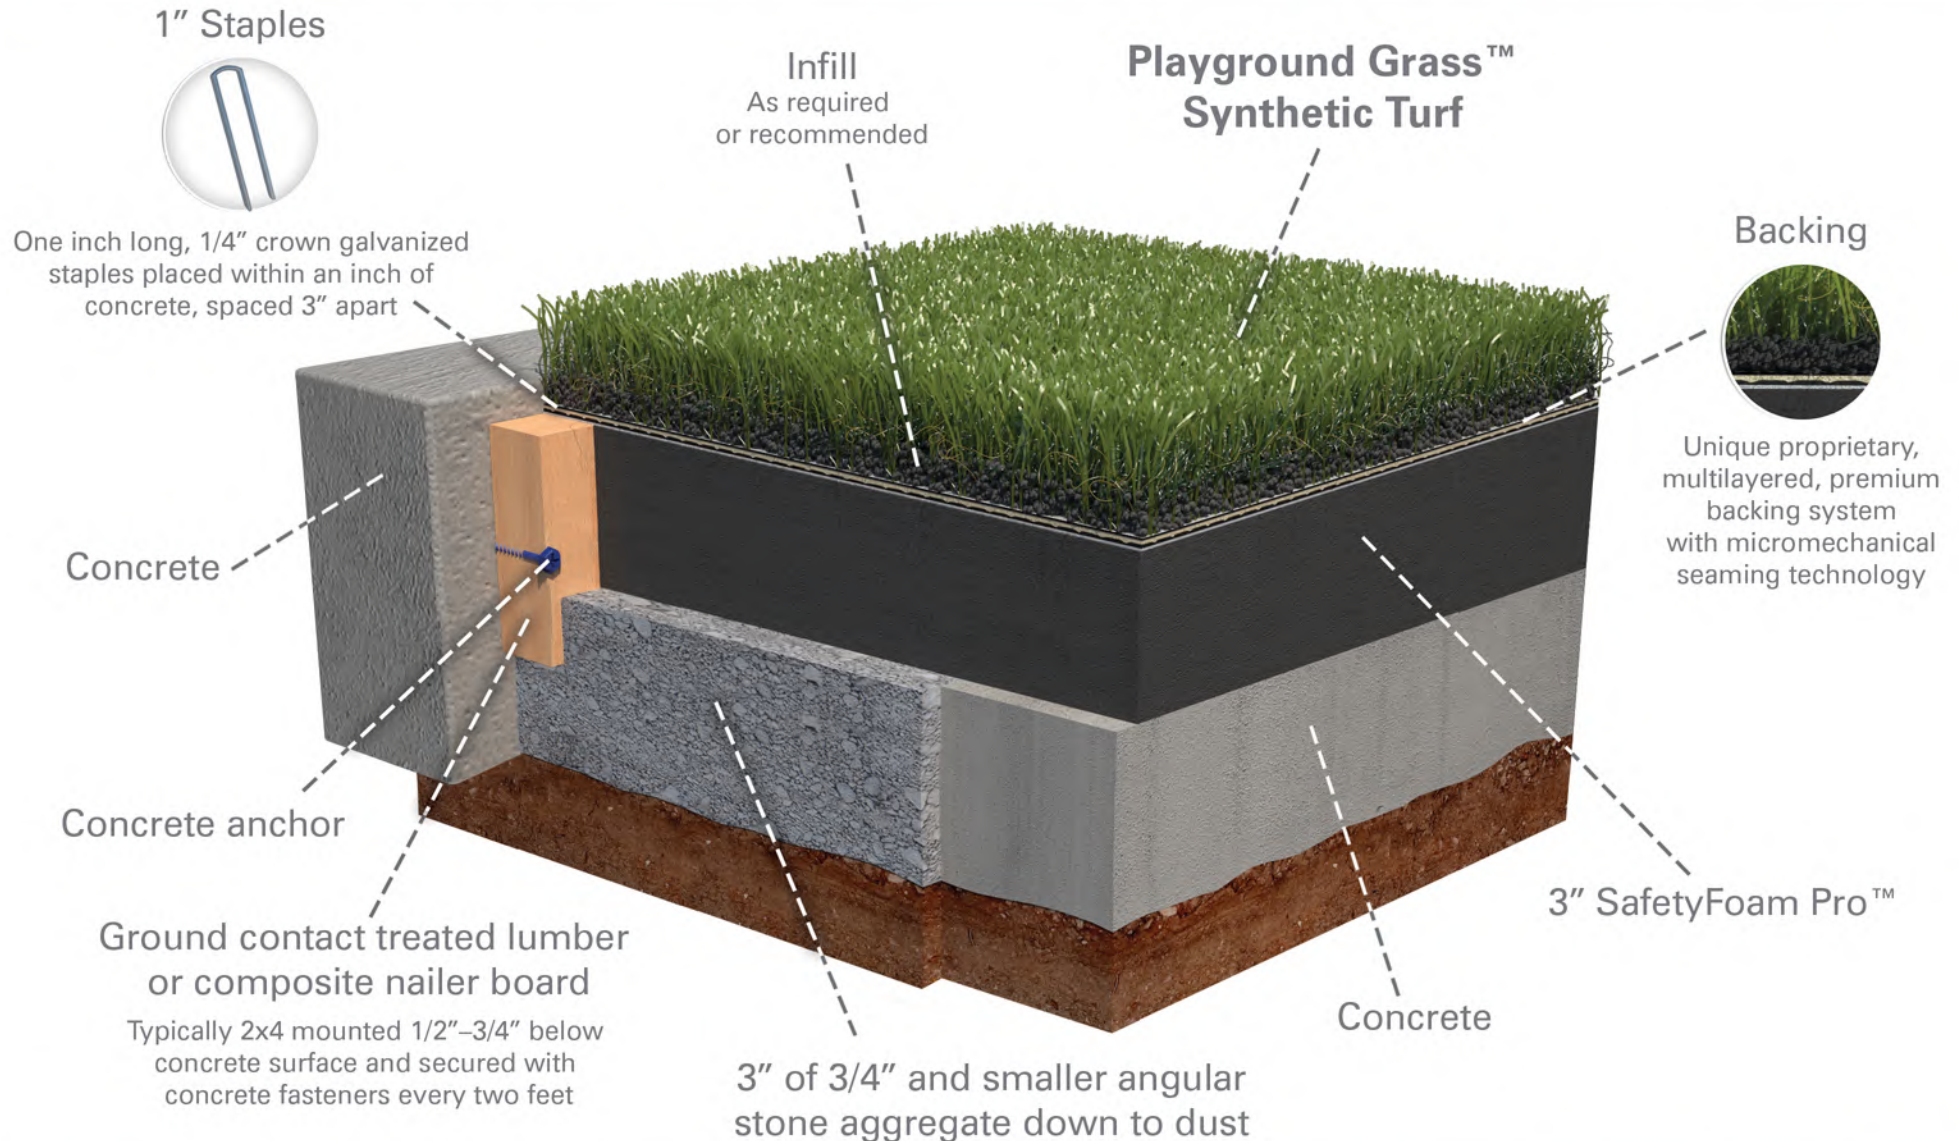**ForeverLawn®**

866.992.7876 • foreverlawn.com  
 8007 Beeson St., Louisville, OH 44641



microsite.caddetails.com/1148

By	G. Swartz	09/20
Scale	Not to scale	
Drawing No.	M1381	