### SITE PLAN REVIEW AND APPEARANCE BOARD STAFF REPORT

### H Greg Nissan

	ii orog iiiouii				
Meeting	File No.	Application Type			
February 22, 2023	2023-070-COL-SPR	Color Change			
Property Owner		Authorized Agent			
H Greg Nissan Delray LLC		Andres Fortuny			

### Request

Consideration of a Color Change from light grey aluminum panels to BSX Sliver Metallic and BGY Grey aluminum panels and from beige to Sherwin Williams Cyberspace and Dustblu on the existing stucco walls on the north and south façade of the structure located at 2200 South Federal Highway.

### **Site Data & Information**

Location: 2200 South Federal Highway

**Property Size: 3.76** 

PCN: 12-43-46-28-21-001-0000

Land Use Designation: General Commercial

(GC)

**Zoning District**: Automotive Commercial (AC)

**Adjacent Zoning:** 

o North, South & East - AC

West: – Open Space and Recreation (OSR)

Existing Use: Full Service Automotive

Dealership



### Background

The current site, located on South Federal, was annexed to the City between 1969 and 1971. The circa 1970 building and the surrounding commercial corridor have hosted Automotive Dealership uses since the 1970s. The property is located within the South Federal Highway Development Area as identified in the South Federal Highway Development Plan, adopted by the City in 2012.



### **Existing Front East Elevation**



**Existing South Elevation** 


### **Description of Proposal**

The proposed modifications are associated with the color change from light grey Aluminum Composite Material (ACM) panels to BSX Sliver Metallic and BGY Grey ACM panels on the east façade, a portion of the north and south façade of the showroom. The remaining stucco walls are on the north and south façade are proposed to change from beige to Sherwin Williams Cyberspace and Dustblu.


Note: Any noted signage has not been reviewed and is not included with the request. A separate request is required through the sign permit process.



Existing (Top) and Proposed (Bottom) Front East Elevation

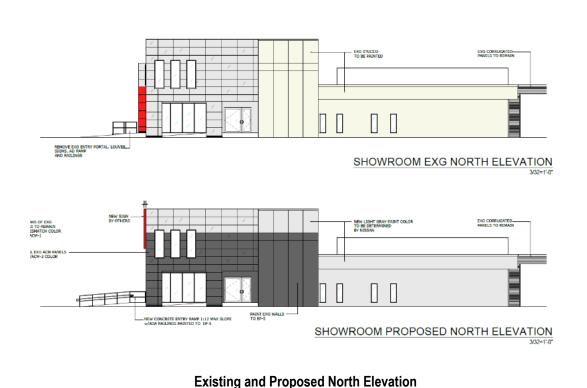

FILE NO.: 2023-070 COL-SPR - 2200 S FEDERAL HIGHWAY

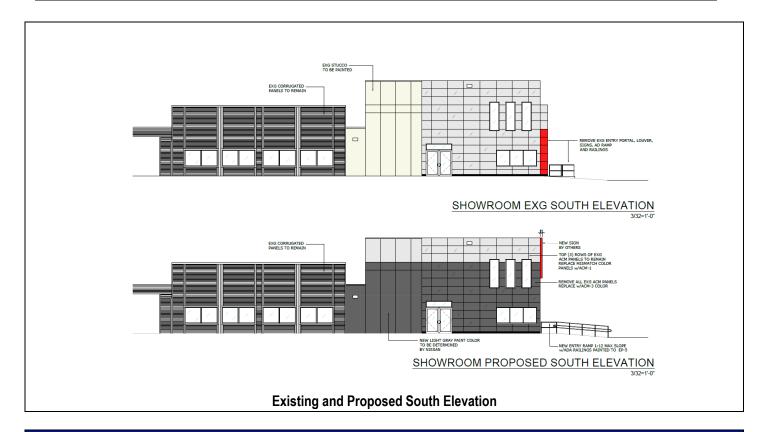

### **Review & Analysis**

### LDR Section 2.4.5(I)(1)(a), Architectural (Appearance) Elevations: Rules

The Site Plan Review and Appearance Board or the Historic Preservation Board, as appropriate, may approve, approve subject to conditions or deny architectural elevations or plans for a change in the exterior color of a building or structure, or for any exterior feature which requires a building permit.

The items identified in Section 2.4.5(I)(1)(b) are features and exterior color changes that are not significantly visible from the public street system, facade changes which do not significantly alter the style or image of a structure, fences, walls, sheds, gazebos, flagpoles, screen enclosures, changes of roof material, changes of roof color, public enclosures, site lighting, awnings, canopies, construction trailers, decks, handrails (balcony railings), permanent hurricane shutters, changes in exterior wall openings to accommodate or alter overhead garage doors, doors, windows, dumpster enclosures, and attendant lot landscaping.

The proposed changes alter the image of the structure and is visible from the public right-of-way; therefore, Board action is required.

### LDR Section 2.4.5(I)(5), Architectural (Appearance) Elevations: Findings

At the time of action on architectural elevations the approving Board shall make findings with respect to the objectives and standards as contained in the architectural regulations, Section 4.6.18. An overall determination of consistency with respect to the above is required in order for an architectural plan to be approved.

### SITE PLAN REVIEW AND APPEARANCE BOARD STAFF REPORT | FEBRUARY 22, 2023 2200 S FEDERAL HIGHWAY



### LDR Section 4.6.18(E), Architectural Elevations and Aesthetics: Criteria for Board Action


The following criteria shall be considered, by the Site Plan Review and Appearance Board (SPRAB), in the review of plans for building permits. If the following criteria are not met, the application shall be disapproved:


- (1) The plan or the proposed structure, is in conformity with good taste, good design, and in general contributes to the image of the City as a place of beauty, spaciousness, harmony, taste, fitness, broad vistas, and high quality.
- (2) The proposed structure, or project, is in its exterior design and appearance of quality such as not to cause the nature of the local environment or evolving environment to materially depreciate in appearance and value.
- (3) The proposed structure, or project, is in harmony with the proposed developments in the general area, with the Comprehensive Plan, and with the supplemental criteria which may be set forth for the Board from time to time.

Given the context of the building, staff has determined that the proposal is in conformity with good taste and design and is not anticipated to cause the environment to depreciate in appearance or value. The color change is similar to the existing façade colors and can be determined to be in harmony with the area. Additionally, after reviewing similar color schemes used for comparable automotive dealership uses, Staff has noticed that the proposed color is commonly found with this type of use.


### **Optional Board Actions**

- A. Move **approval** of the Color Change request (2023-070) from light grey aluminum panels to BSX Sliver Metallic and BGY Grey aluminum panels and from beige to Sherwin Williams Cyberspace and Dustblu on the existing stucco walls on the north and south façade of the structure for **H Greg Nissan** located at **2200 S Federal Highway**, by finding that the request is consistent with the Land Development Regulations and the Comprehensive Plan.
- B. Move **approval**, **as amended**, of the Color Change request (2023-070) from light grey aluminum panels to BSX Sliver Metallic and BGY Grey aluminum panels and from beige to Sherwin Williams Cyberspace and Dustblu on the existing stucco walls on the north and south façade of the structure for **H Greg Nissan** located at **2200 S Federal Highway**, by finding that the request is consistent with the Land Development Regulations and the Comprehensive Plan.
- C. Move **denial** of the Color Change request (2023-070) from light grey aluminum panels to BSX Sliver Metallic and BGY Grey aluminum panels and from beige to Sherwin Williams Cyberspace and Dustblu on the existing stucco walls on the north and south façade of the structure for **H Greg Nissan** located at **2200 S Federal Highway** by finding that the request is not consistent with the Land Development Regulations and the Comprehensive Plan.
- D. Move to continue with direction.

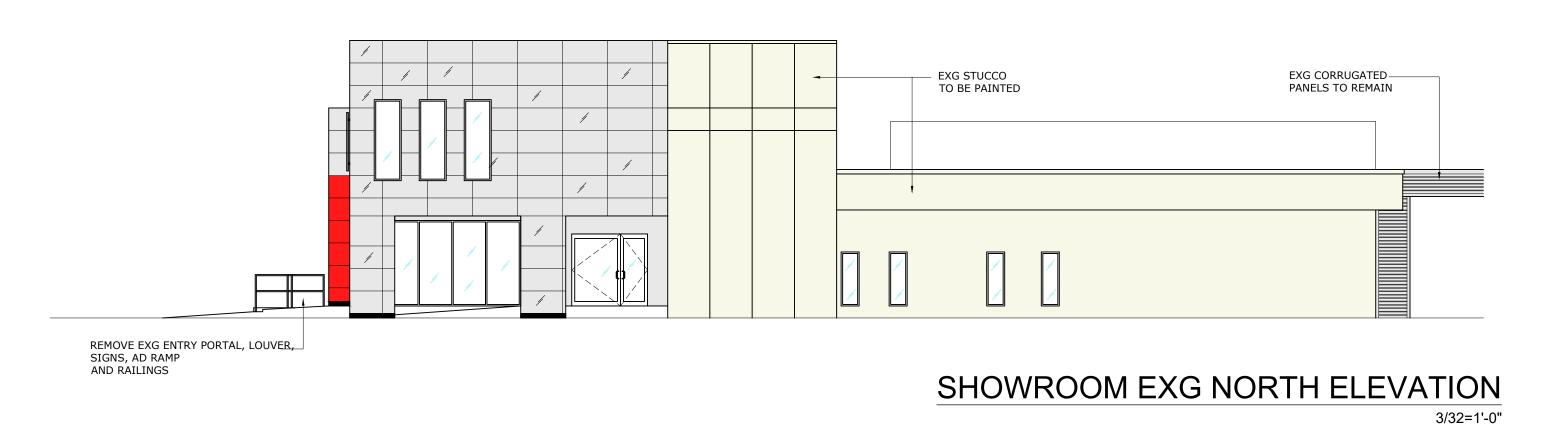

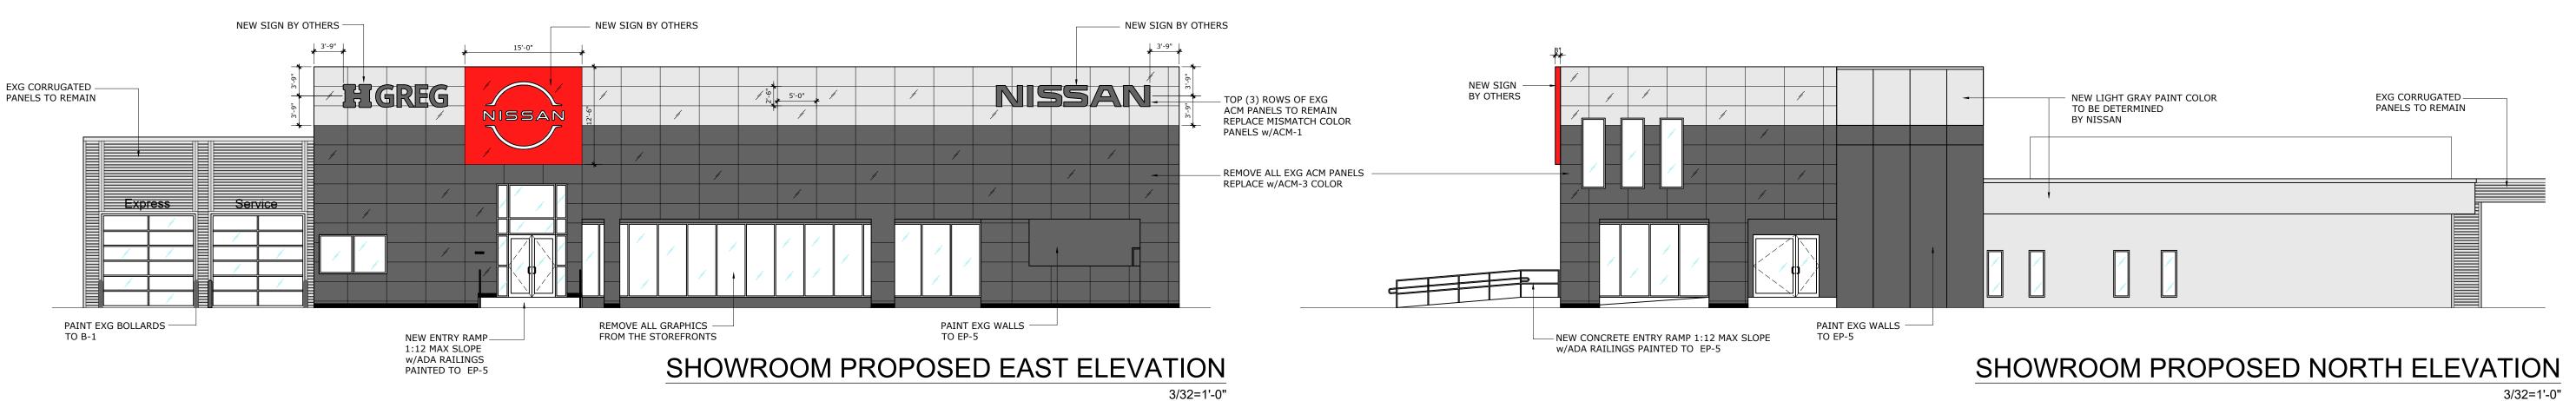




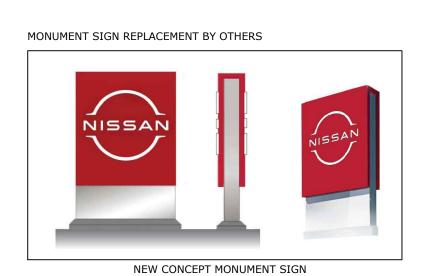

REPLACE MONUMENT SIGN


FINISH SPECIFICATIONS								
CODE	THUMBNAIL	MANUFACTURER	PRODUCT	COLOR	NOTES	SIZE		
ACM-1		MITSUBISHI PLASTICS	ALPOLIC ALUCOBOND REYNOBOND	BSX SILVER METALLIC SUNRISE SILVER II STERLING SILVER NOW BRIGHT SILVER METALLIC	WALL PACKS, SPEAKERS, CAMERAS & WIFI TO BE SILVER	4MM THICKNESS		
ACM-3	7	MITSUBISHI PLASTICS	ALPOLIC ALUCOBOND REYNOBOND	NSG NISSAN GRAY NISSAN GRAY STORMY GRAY	WALL PACKS, SPEAKERS, CAMERAS & WIFI TO MATCH WALL OR SILVERD DOWNSPOUTS / LAMBS TONGUE DRAIN TO BE SILVER	4MM THICKNESS		
EP-5		SHERWIN WILLIAMS		TO MATCH SHERWIN WILLIAMS 7076 CYBERSPACE OR RAI. 7024 'GRAPHITE GRAY' SAMPLE TO BE PROVIDED TO RCC FOR APPROVAL	PRIMER: PRIMER DEPENDS ON SUBSTRATE. PLEASE CHECK WITH SUPPLIER			
B-1		ID METALCO or SHERW.WILLIAMS	PRE FINIHS.BOLL or PAINT	STAINLESS STEEL EP-5 (CYBERSPACE), OR B71S200 BOND-PLEX IN ALUMINUM FINISH	PAINTED CONCRETE BOLLARDS ARE AN APPROVED ALTERNATE	ALL EXG		

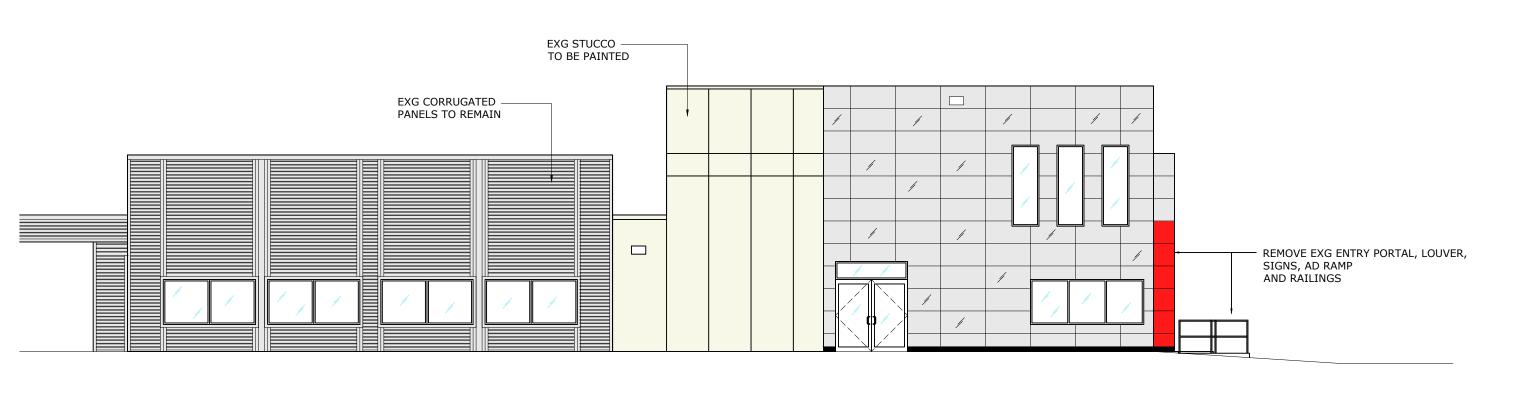





SHOWROOM PROPOSED SOUTH ELEVATION

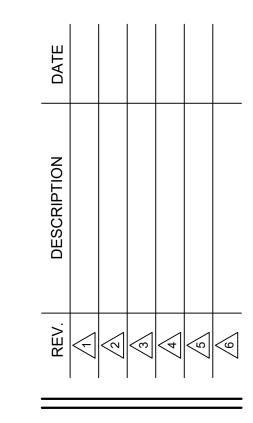



INTERIOR AND EXTERIOR FINISH UPGRADE FOR

SOON SEEDERAL HIGHWAY DELRAY REACH FL 33483

WHATSOEVER WITHOUT THE EXPRESS WRITTEN
CONSENT OF THE ENGINEER OF RECORD.
WRITTEN DIMENSIONS ON THE SE DRAWINGS
SHALL HAVE PRECEDENCE OVER SCALE
DIMENSIONS. EKREM UZNAN, PE ASSUMES NO
LABILITY FOR THE UNAUTHORIZED USE OF THESE
PLANS DRAWINGS AND SPECIFICATIONS OR FOR
ANY VARIATION FROM ORIGINAL SPECIFICATIONS.
THE CONTRACTOR SHALL COMPARE ALL
DRAWINGS AND VERIFY THE FIGURES
CONDITIONS AND DIMENSIONS ON THE JOB SITE.
DISCREPANCIES SHALL BE REPORTED TO EKREM
UZNAN, PE BEFORE ANY COMMENCEMENT OF THE
WORK IN THE AREA IN QUESTION.

U IN I EKINA I I UNAL, LLC DNSULTING ENGINEER - CA32900 ENERAL CONTRACTOR - CGC1526228 00 GLADES RD, SUITE 500 OCA RATON, FL 33431 (561) 990-3333

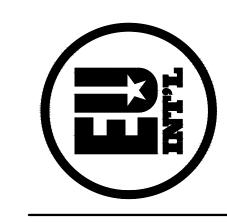

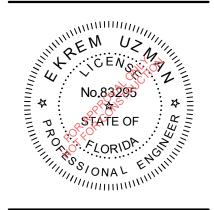

SHEET

A-2.00


## BUILDING MATERIALS AND COLOR SAMPLE FORM NOTE THE TYPE OF MATERIAL AND COLOR SPECIFICATION PROPOSED INCLUDING TYPES OF FINISHES. CAN ATTACH IMAGES OR PHOTOS OF MATERIALS. ATTACH ACTUAL PAINT COLOR SAMPLES WITH DETAILS OF MANUFACTURER ROOF WALLS AIPOUC PANELS - TOP NEW Colon = BSX Silver Metallic AIPOLIC Paness-Bottom NEW COLOR-BBY. GREY (SEE ATTACHED SAMPLE) FASCIA TRIM/OTHER WINDOWS SHUTTERS/AWNINGS NO ChAnge NO ChAnge RAILINGS FENCE Ghenwin Williams Cyben space code: SW 7076 no change COLUMNS OTHER NO Columas

# 30 Year Finish Warranty Stock Colors


Stocked in 4mm thick panels




**Bone White** 4-BNT-30 LRV 78.50/SRI 82-Cool

 


Oyster 4-CRT-30 LRV 72.46/SRI 82-Cool

 

Mist White 4-MST-30 LRV 69.96/SRI 75-Cool

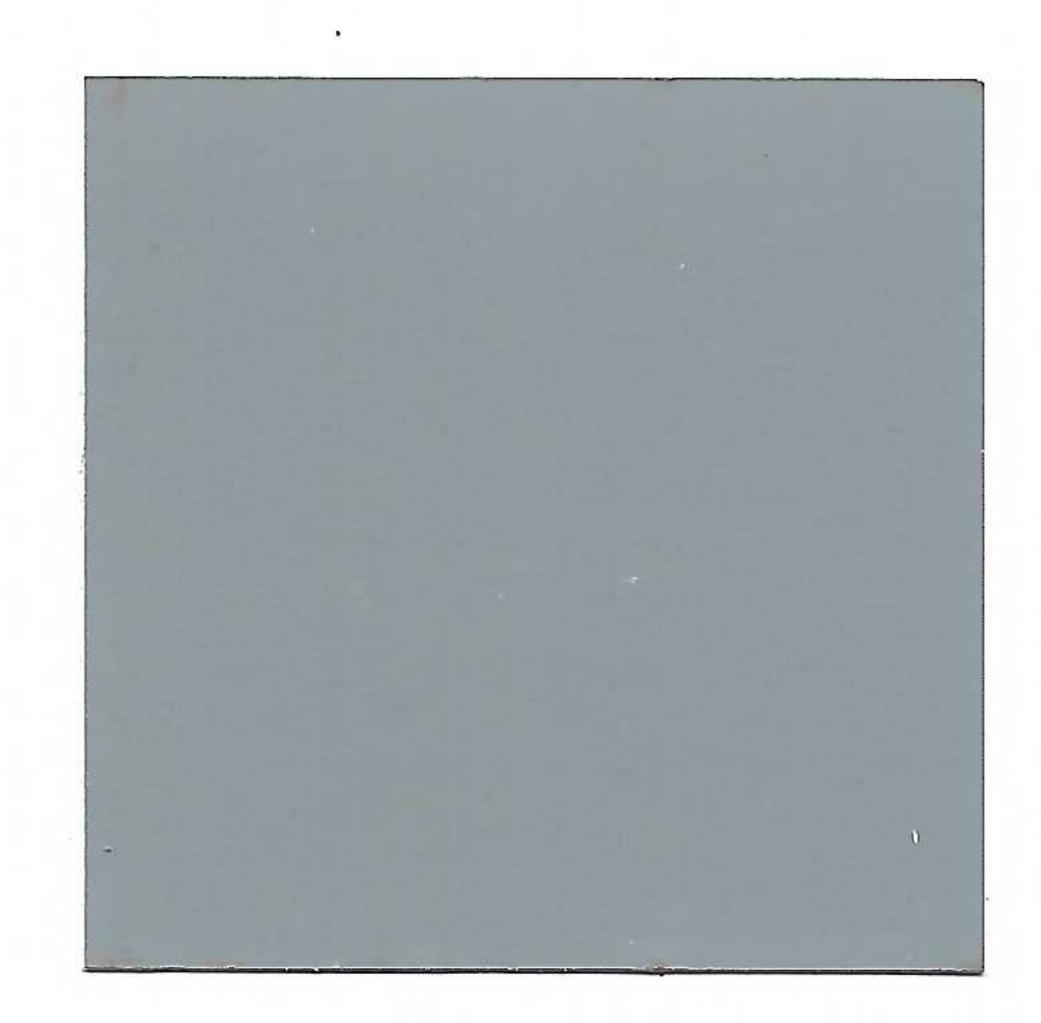

Aluminum Grey 4-AGT-30 LRV 31.60/SRI 26

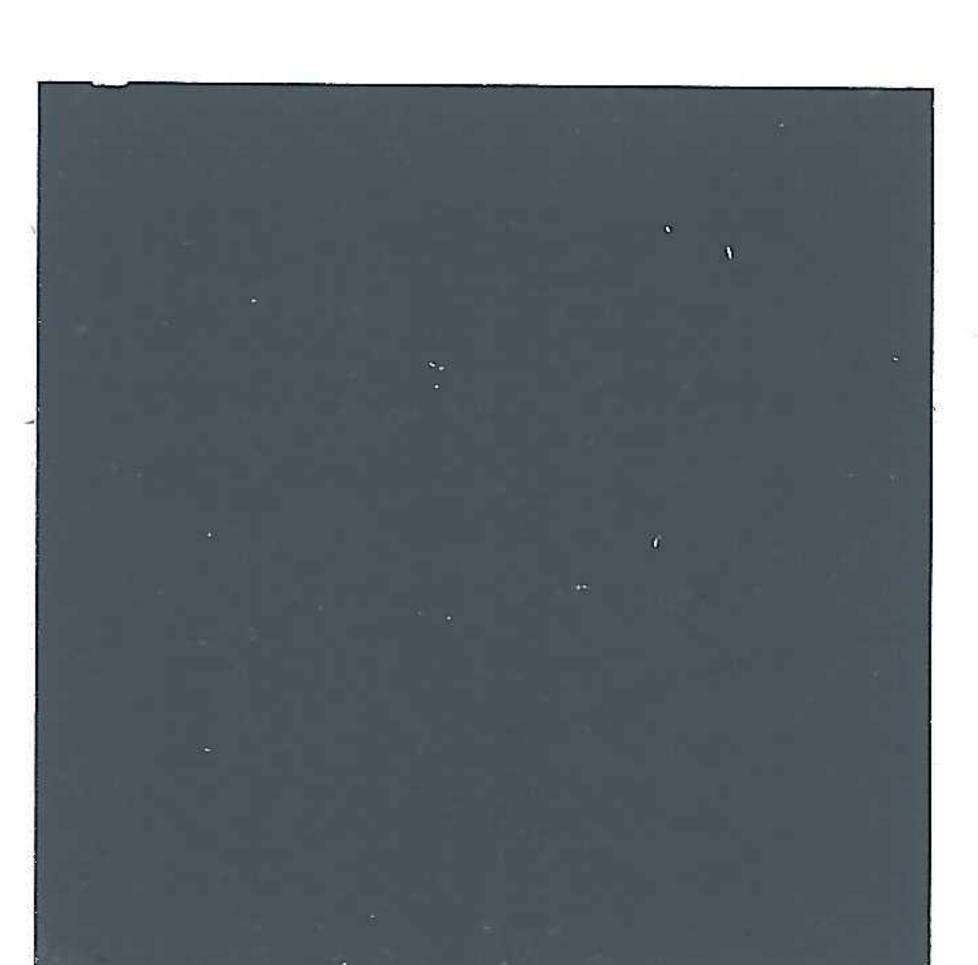

**BGY Grey** 4-BGY-50 LRV 10.41/SRI 7




BOTTOM

Bronze 4-JBR-30 LRV 3.34/SRI 2



TOB Black 4-TOB-15 LRV 1.01/SRI 0


### MICA

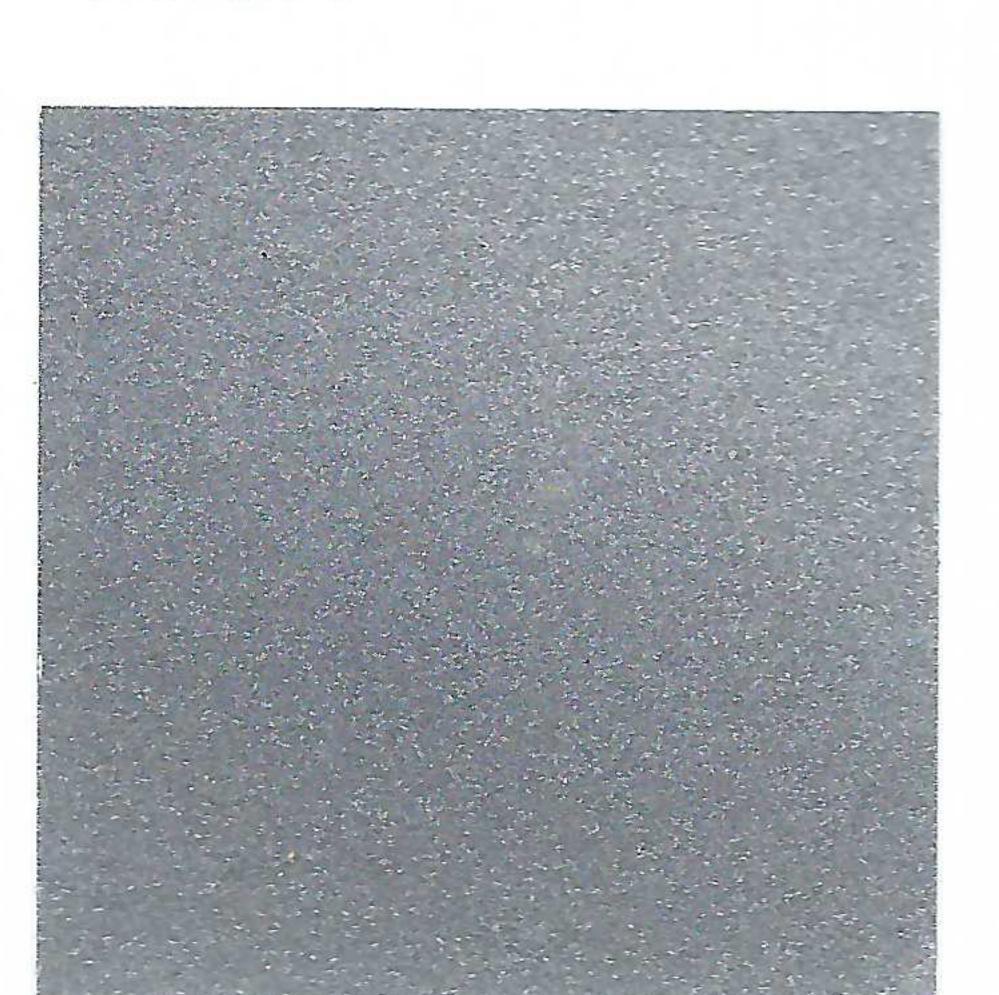


Mica Platinum 4-OPT-50 LRV 30.88/SRI 53-Cool




Mica Anodic Clear 4-MNC-30 LRV 34.43/SRI 56-Cool

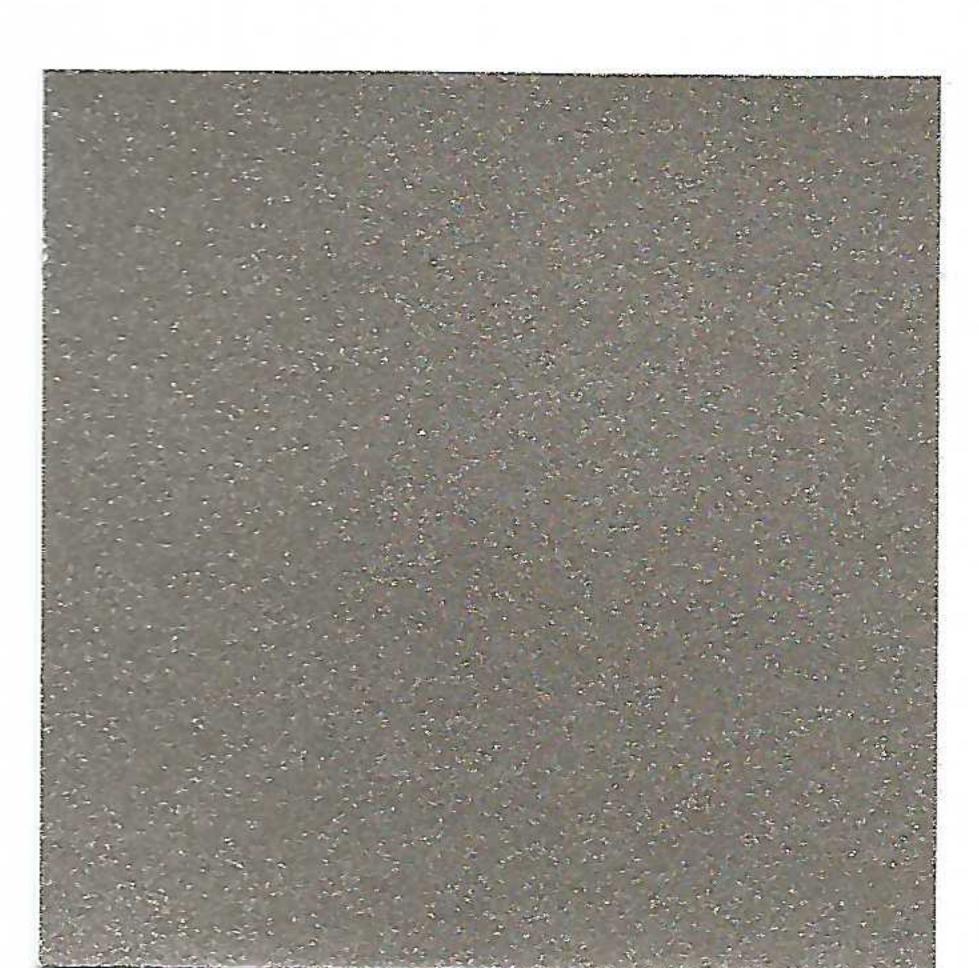

Mica Champagne 4-MCU-30 LRV 22.61/SRI 38-Cool

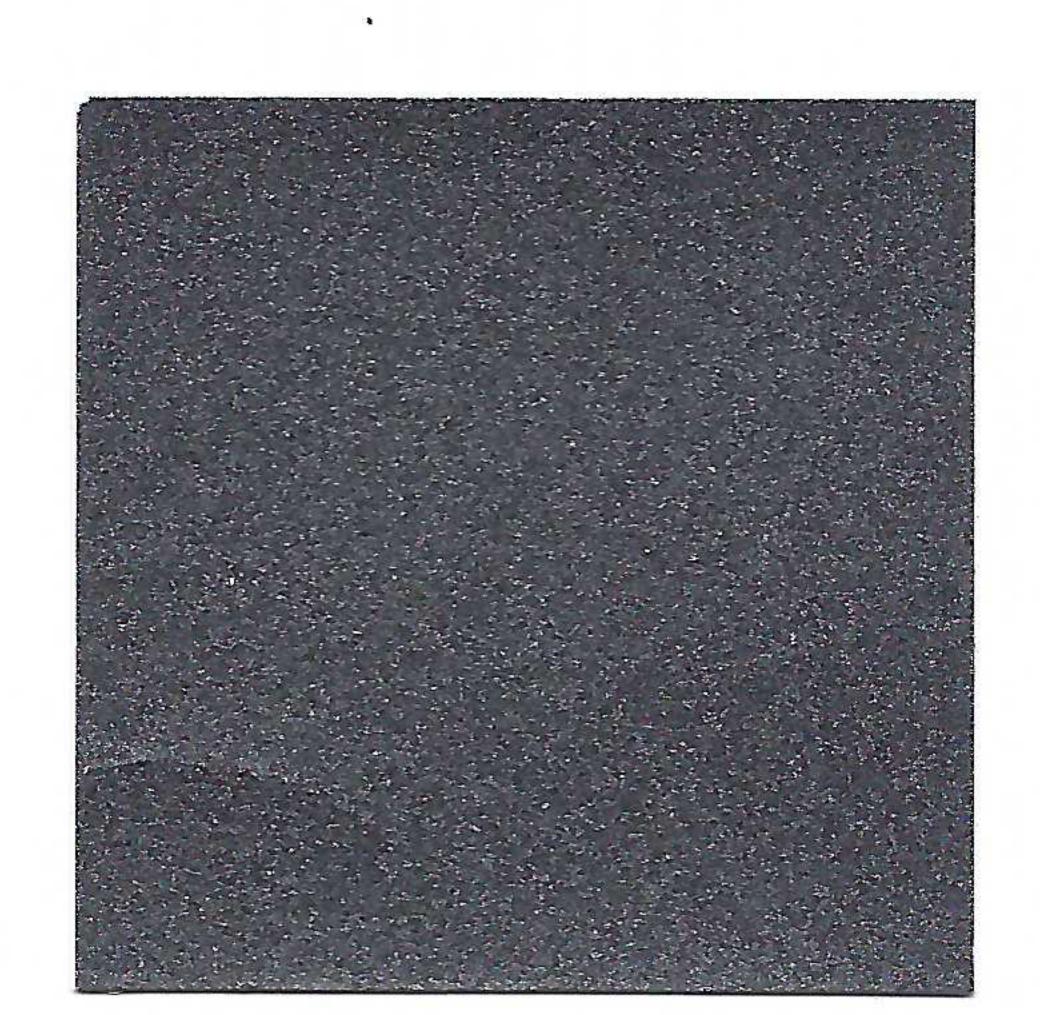

Mica Grey 4-MZG-50 LRV 7.95/SRI 14

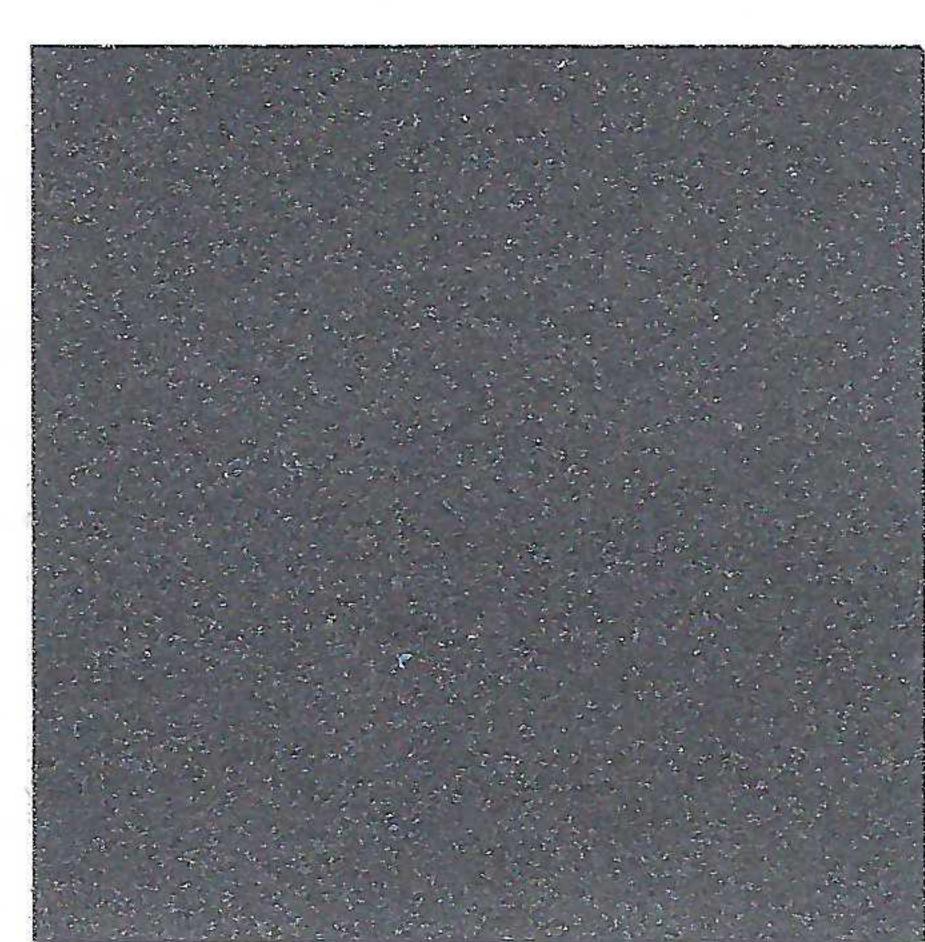


Mica MFS Grey 4-MFS-30 LRV 13.41


### METALLIC



**BSX Silver Metallic** 4-BSX-30 LRV 30.94/SRI 71-Cool

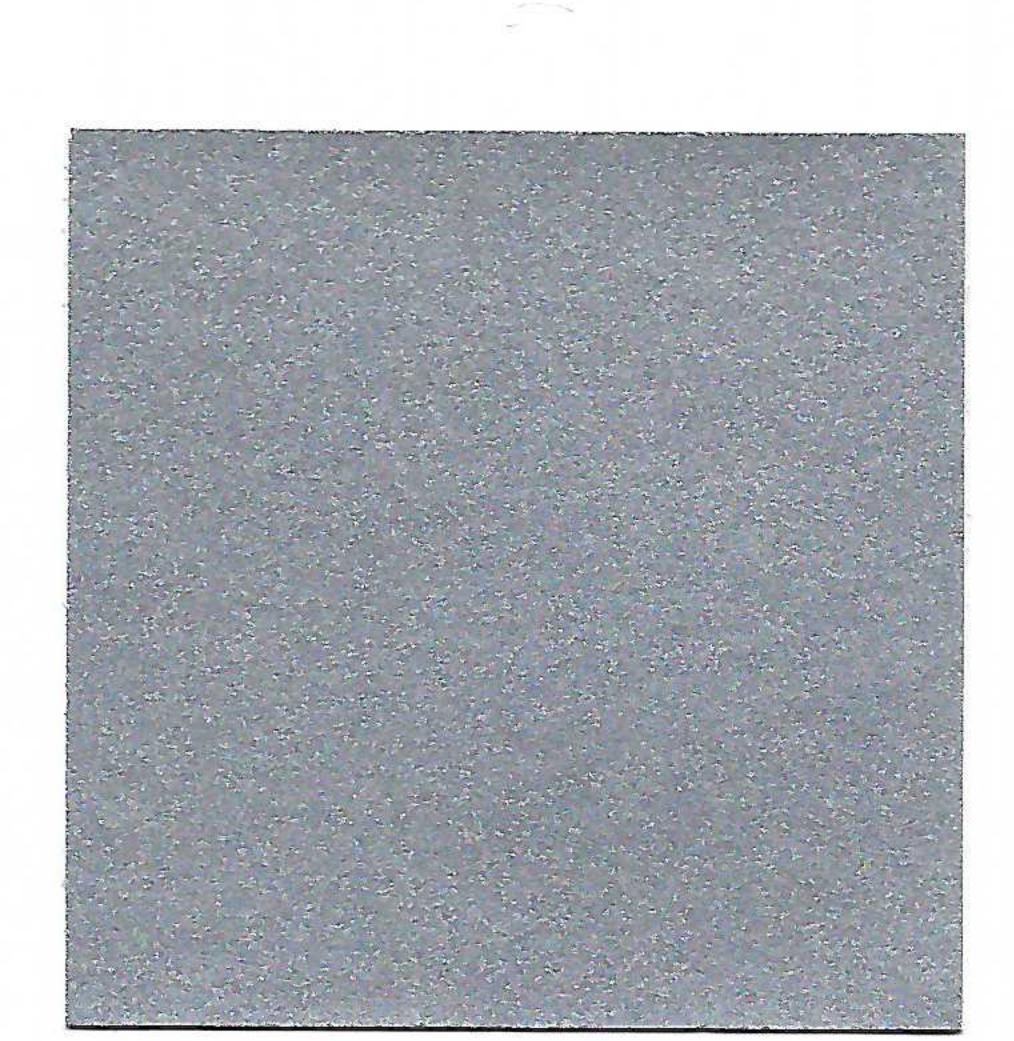

Silver Metallic 4-SMX-30 LRV 36.59/SRI 63-Cool

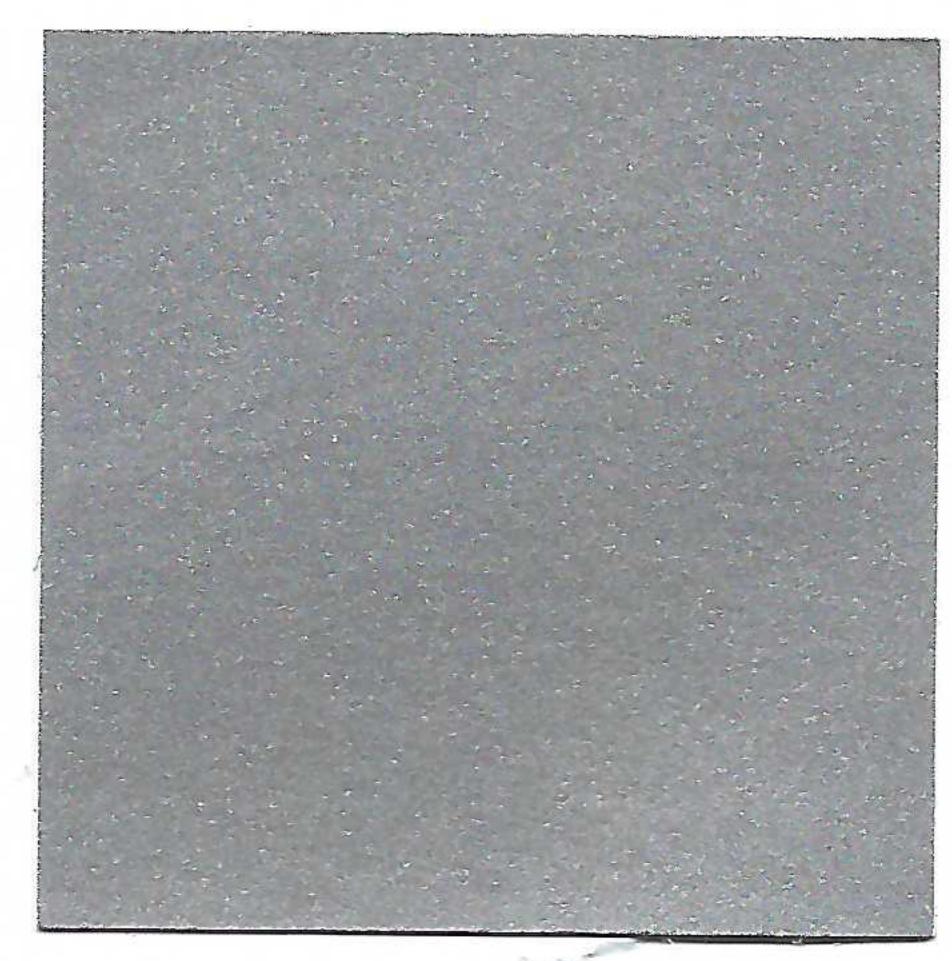

Champagne Metallic 4-CMX-30 LRV 31.19/SRI 59-Cool



4-MBX-30 LRV 31.20/SRI 40-Cool




Medium Bronze Metallic Dark Copper Metallic 4-DCX-30 LRV 15.09/SRI 47-Cool





Order samples at www.alpolic-americas.com/samples

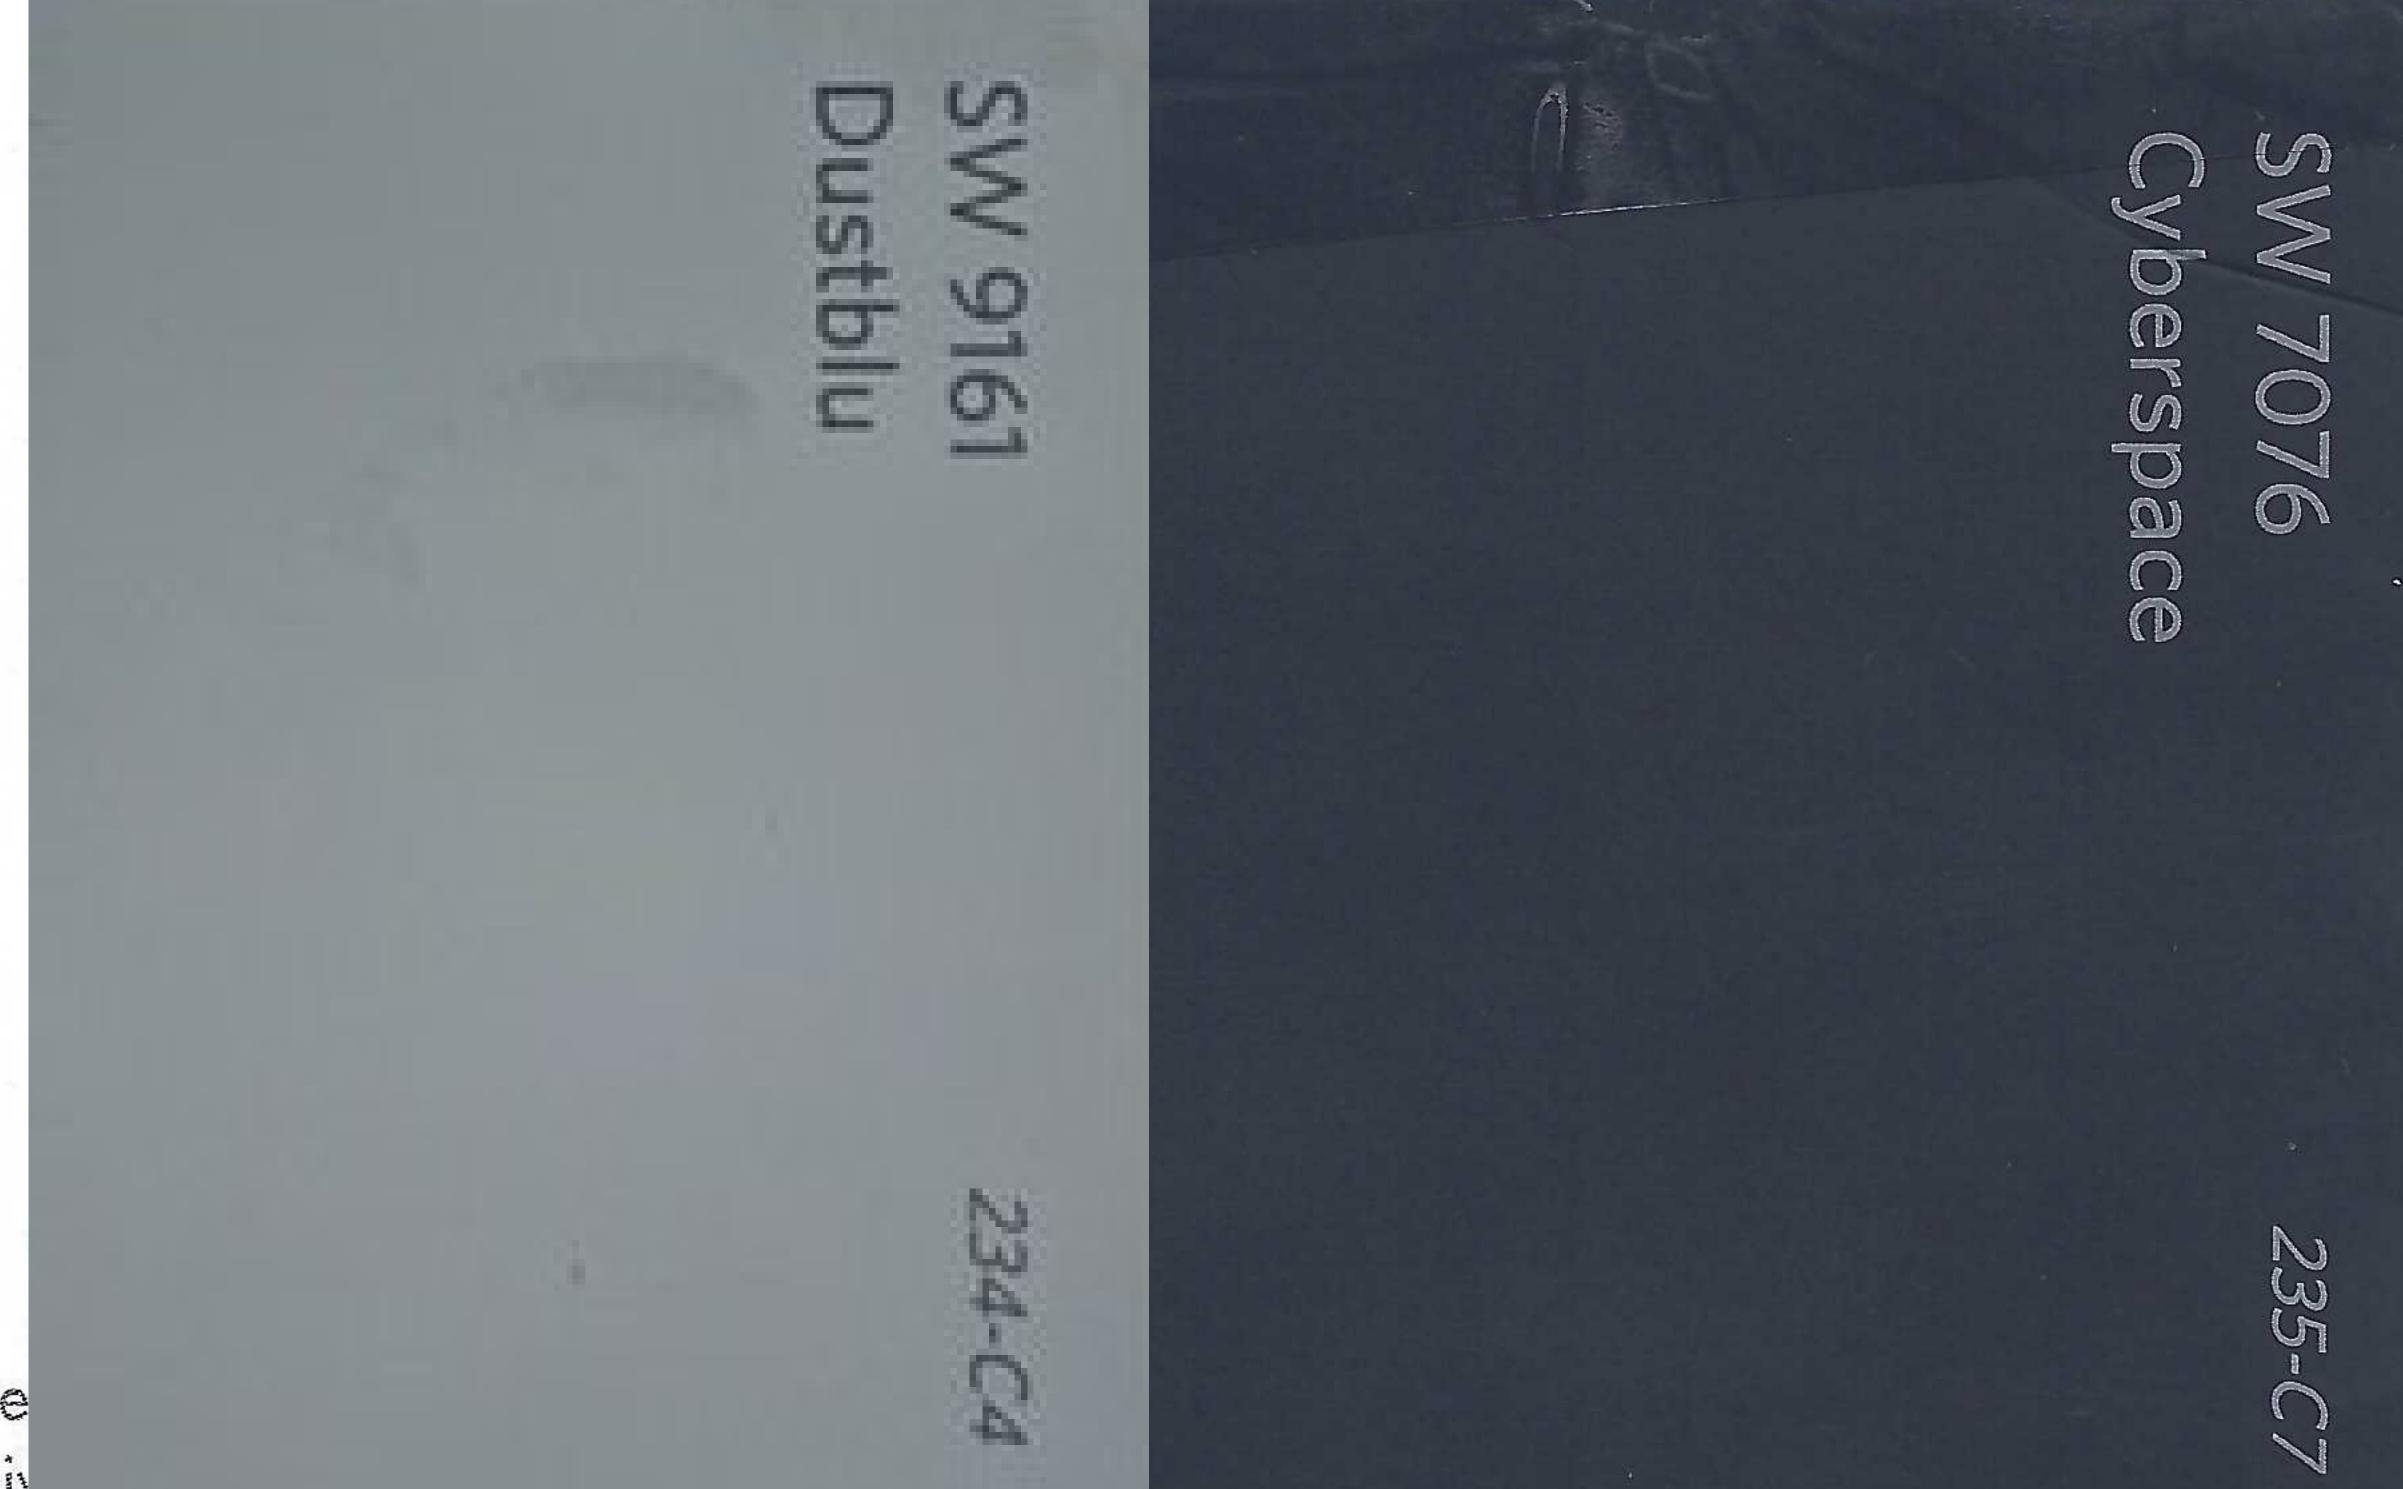

<sup>\*</sup>Colors shown are as close to actual colors as allowed by the printing process. Mitsubishi Chemical Composite notice. Please refer to warranty details for exclusions and limitations. Additional warranty coverage may be give