



Planning, Zoning and Building Department

BOARD ACTION REPORT – APPEALABLE ITEM

Project Name: 799 NE 2nd Avenue
Project Location: 799 NE 2nd Avenue
Request: Certificate of Appropriateness
Board: Historic Preservation Board
Meeting Date: May 3, 2017

Board Action:

Approved Certificate of Appropriateness, on a 7 to 0 vote.

Project Description:

The property consists of Lots 1 & 2, Block 12, Del-Ida Park and is situated at the southeast corner of NE 2nd Avenue and George Bush Boulevard. The structure is a 2,000 square foot (single story) masonry vernacular style structure completed in September 1950 according to the City building records. It is considered a non-contributing dwelling within the Del-Ida Park Historic District. The property is zoned RO (Residential Office) and is currently in use as an office.

In June of 2015, the property was purchased and the new owner began renovations and updates to the structure which included new windows that were administratively approved via a building permit. In 2016, COA 2016-075 was approved by the HPB for the installation of horizontal Hardie Board plank siding to the exterior of the structure. Then in March of 2017 a new sign face was administratively approved via a building permit. Finally, in March of 2017 COA-116 was administratively approved for the installation of new black, aluminum, louvered shutters.

The current request involved approval of a new landscape and hardscape plan and will be the final phase of improvements involved with the conversion of the subject property from the former Dr. Domeyer's dentist's office to a general office for I.V. Access.

Staff supported the Certificate of Appropriateness.

Board Comments:

The Board comments were supportive.

Public Comments:

No members of the public spoke for or against the project.

Associated Actions: All required actions were taken.

Next Action: HPB action is final.

HISTORIC PRESERVATION BOARD

CITY OF DELRAY BEACH

STAFF REPORT

MEETING DATE: May 3, 2017

ITEM: 799 NE 2nd Avenue, Del-Ida Park Historic District-Certificate of Appropriateness, (2017-131) for landscape and hardscape alterations.

RECOMMENDATION: Approve the Certificate of Appropriateness

GENERAL DATA:

Owner:..... Peggy Gotte

Agent:..... Peggy Gotte

Location:..... 799 NE 2nd Avenue

Property Size:..... .42 Acres

Current Zoning:..... RO (Residential Office)

Adjacent Zoning:.....
North: R-1-A (Single Family Res)
South: RL (Residential Low Density)
East: RO
West: R-1-AA

Existing Future Land Use Designation:..... LD – Low Density Residential – 0-5 DU/Acre

Water Service:..... On site

Sewer Service:..... On site



ITEM BEFORE THE BOARD

The item before the Board is the consideration of Certificate of Appropriateness (COA) 2017-131 associated with landscaping and hardscaping alterations to the property located at 799 NE 2nd Avenue, **Del-Ida Park Historic District**, pursuant to Land Development Regulations (LDR) Section 2.4.6(H).

BACKGROUND/PROJECT DESCRIPTION

The property consists of Lots 1 & 2, Block 12, Del-Ida Park and is situated at the southeast corner of NE 2nd Avenue and George Bush Boulevard. The structure is a 2,000 square foot (single story) masonry vernacular style structure completed in September 1950 according to the City building records. It is considered a non-contributing dwelling within the Del-Ida Park Historic District. The property is zoned RO (Residential Office) and is currently in use as an office.

Past history of Property (permits and COA's)

In June 1985 the structure was remodeled, the improvements included a new cedar shake roof and vertical rough-cut cedar siding to the fascia, overhangs and walls. This request was prior to the formation of the Del-Ida Park Historic District in March 1988.

In January 2005, COA-044 was approved by the Historic Preservation Board (HPB) for the replacement of the wood shake roof with metal roofing, subject to the condition that the metal be a chromatic color within a recommended palette.

In June of 2015, the property was purchased and the new owner began renovations and updates to the structure which included new windows that were administratively approved via a building permit. In 2016, COA 2016-075 was approved by the HPB for the installation of horizontal Hardie Board plank siding to the exterior of the structure. Then in March of 2017 a new sign face was administratively approved via a building permit. Finally, in March of 2017 COA-116 was administratively approved for the installation of new black, aluminum, louvered shutters.

The current request is for approval of a new landscape and hardscape plan and will be the final phase of improvements involved with the conversion of the subject property from the former Dr. Domeyer's dentist's office to a general office for I.V. Access.

ANALYSIS

Pursuant to LDR Section 2.4.6(H)(5), Prior to approval, a finding must be made that any Certificate of Appropriateness to be approved is consistent with Historic Preservation purposes pursuant to Objective A-4 of the Land Use Element of the Comprehensive Plan and specifically with provisions of Section 4.5.1, and the Secretary of the Interior's Standards for Rehabilitation.

A review of the applicable code sections has been completed and the proposal can be found to be compliant with the purposes of Objective A-4 of the Land Use Element of the Comprehensive Plan and with the provisions of Land Development Regulation Section 4.5.1 as well as the Secretary of the Interior's Standards for Rehabilitation.

Additionally, the landscape plan has been reviewed for compliance with LDR Sections 4.6.14 (Site Visibility), 4.6.16 (Landscape Regulations) and has been noted to be compliant.

ALTERNATIVE ACTIONS

- A. Continue with direction
- B. Move approval of Certificate of Appropriateness (2017-131) for landscaping and hardscaping changes to the property located at **799 NE 2nd Avenue, Del Ida Park Historic District**, by adopting the findings of fact and law contained in the staff report, and finding that the request and approval thereof meets the criteria set forth in the Land Development Regulations Section 2.4.6(H)(5).
- C. Move denial of the Certificate of Appropriateness (2017-131) for landscaping and hardscaping changes to the property located at **799 NE 2nd Avenue, Del Ida Park Historic District**, based upon a failure to make positive findings with respect to Land Development Regulations Section 2.4.6(H)(5).

RECOMMENDATION

Approve the Certificate of Appropriateness (2017-131) for landscaping and hardscaping changes to the property located at **799 NE 2nd Avenue, Del Ida Park Historic District**, by adopting the findings of fact and law contained in the staff report, and finding that the request and approval thereof meets the criteria set forth in the Land Development Regulations Section 2.4.6(H)(5).

Attachments;
Landscape Plan
Survey

Prepared by Michelle Hoyland, Historic Preservation Planner


Tree Stakes are to be removed between 6-12 months by the Owner.



Tree Stakes are to be removed between 6-12 months by the Owner.



Note: All Shrubs And Groundcover Shall Be Triangular Spaced Along Straight Edges And Will Be Planted In Parallel Rows Along Curved Edges.

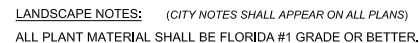

MULCH SHALL BE APPLIED TO A MINIMUM DEPTH OF THREE (3) INCHES IN ALL PLANTING BEDS.

ALL PROHIBITED PLANT SPECIES SHALL BE ERADICATED FROM THE SITE.

ALL LANDSCAPE AREAS SHALL BE PROVIDED WITH AN IRRIGATION SYSTEM, AUTOMATICALLY OPERATED, TO PROVIDE COMPLETE COVERAGE TO ALL PLANT MATERIALS AND GRASS.

SOD AND IRRIGATION SHALL BE PROVIDED WITHIN THE UNPAVED PORTION OF THE RIGHT-OF-WAY ADJACENT TO THE PROPERTY LINE.

THREE (3) PALMS ARE EQUIVALENT TO ONE (1) SHADE TREE.

SHRUBS ARE REQUIRED ALONG FOUNDATION VISIBLE TO STREET PLUS ALL A/C, P/E, ETC. SHALL BE SCREENED FROM VIEW.

IRRIGATION NOTE:

An automatic properly functioning underground irrigation system with a rain sensing cutoff device shall be designed and installed in compliance with the South Florida Building Code and city Building Code requirements. The rain sensing cutoff device shall be located and installed in such a manner that the building eaves, balconies and similar overhangs do not interfere with the operation of the device. The irrigation system shall be properly maintained in good working order and provide a minimum coverage of 100% with 100% overlap.

EXISTING TREE DISPOSITION CHART										
TREE #	BOTANICAL NAME	COMMON NAME	HT (FT)	SPR (FT)	DBH (IN)	CONDITION	PRESERVE	RELOCATE	REMOVE	NOTES
1	Ficus dtrifolia	BANYAN TREE	45	60	48"	GOOD	1			*NIC MULTIPLE AERIAL ROOTS
2	Bauhinia x blakeana	HONG KONG ORCHID	20	18	3 @ 7	FAIR	1			LOW BRANCHING CO-DOMINANT
	BELOW HAVE BEEN PREVIOUSLY REMOVED									
	Araucaria heterophylla	NORFOLK ISLAND PINE	30'						1	
	Ficus	FICUS TREE	15	15	8				1	
	Syagrus romanzoffiana	QUEEN PALM	18						1	
	Bishoffia javanica	BISHOPWOOD	15	15					1	FLEPPC CAT 1
	Bishoffia javanica	BISHOPWOOD	15	15					1	FLEPPC CAT 1
	Sabal palmetto	CABBAGE PALM	15						1	
	Sabal palmetto	CABBAGE PALM	8						1	

SITE AREA: _____ 18,666.1 SF (.43 AC)



ZONING: _____ RO (RESIDENTIAL OFFICE)

TOTAL BLDG SF: _____1,801.0 S.F.

EXISTING IMPERVIOUS: _____ 9,382 S.F.


EXISTING OPEN SPACE: PERVIOUS AREA 9,284 S.F.

EXISTING DEVELOPED SITE

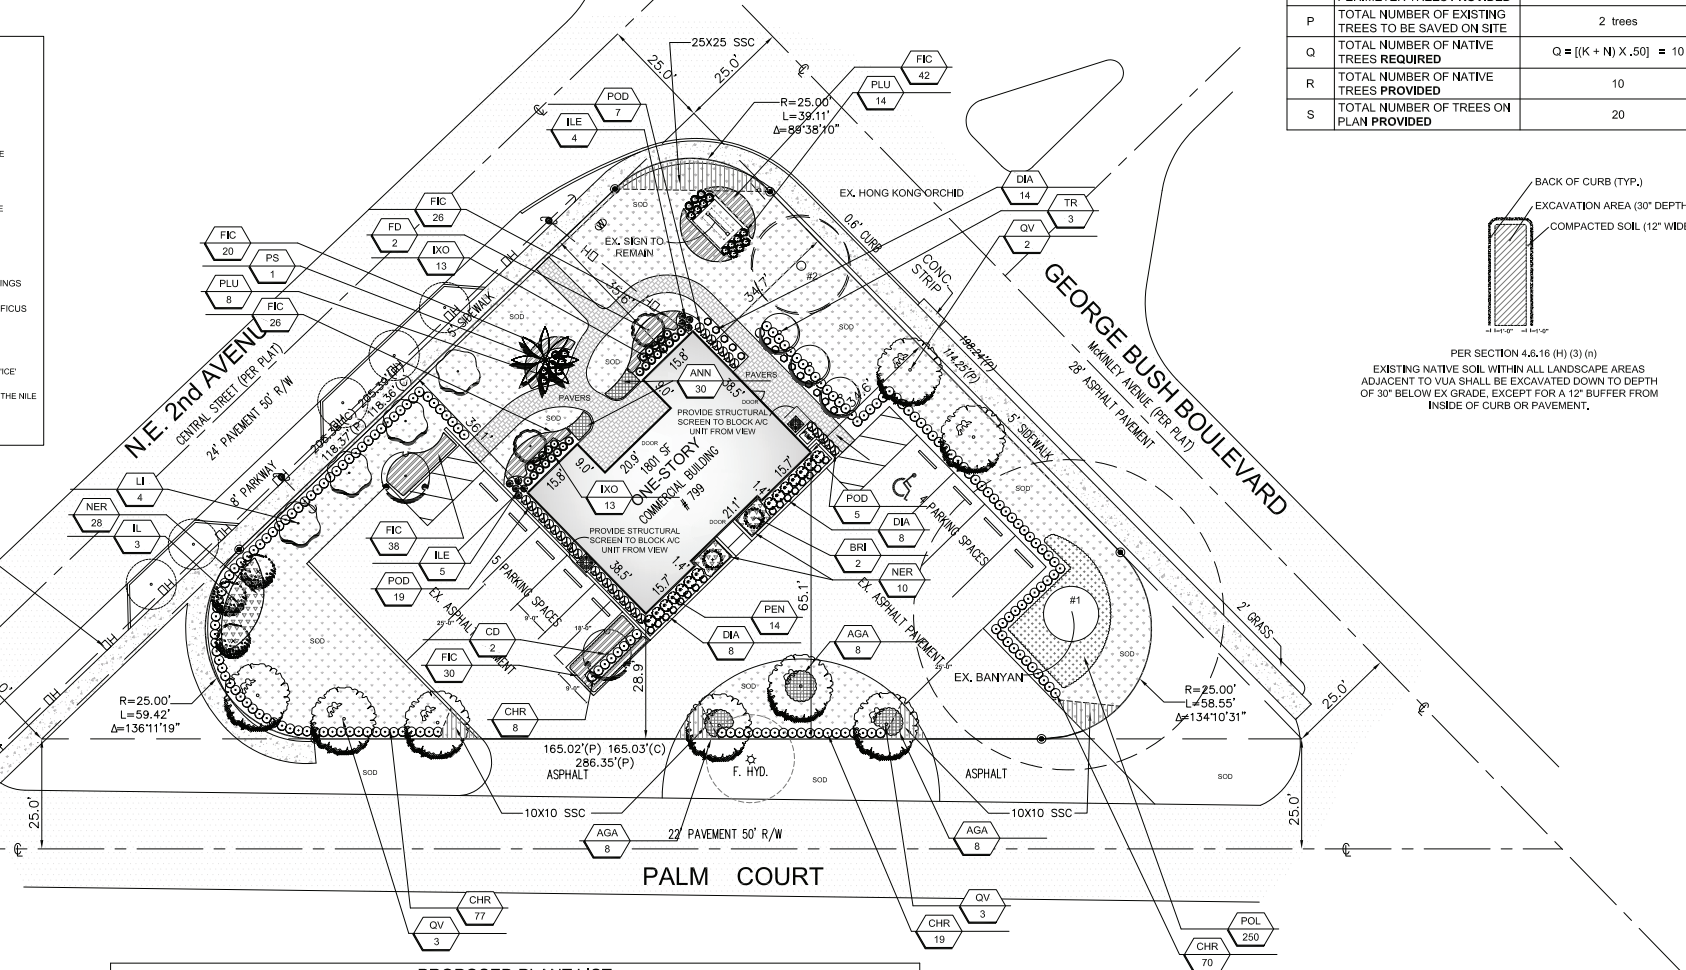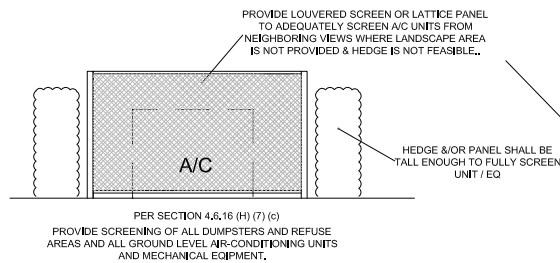

PROPOSED PLANT LIST					
KEY	QTY	COMMON NAME	SCIENTIFIC NAME	SIZE/SEPC	NATIVE
TREES & PALMS					
FD	2	JAPANESE FERN TREE	Filicium decipiens	8' OA,	NO
LI	4	CRAPE MYRTLE	Lagerstroemia	12' HT, X 5' SPR.; 6" CT MIN; STANDARD	NO
QV	6	LIVE OAK	Quercus virginiana	16' HT, X 7' SPR.; FULL: 8' C.T,	YES
OD	2	PIGEON PLUM	Coccoloba diversifolia	12' HT, X 5' SPR.; 6" CT MIN; SNG STR TRUNK	YES
IL	3	EAST PALATKA HOLLY	Ilex x attenuata 'East Palatka'	12' HT X 5' SPR.; FULL: 4' CT	YES
TR	3	FL THATCH PALM	Thrinax radiata	7-8' OA,	YES
PS	1	SYLVESTER PALM	Phoenix sylvestis	16' OA MIN; 6' C.T.; FULL FROND	NO
ACCENTS, SHRUBS & GROUNDCOVERS					
CHR	174	RED TIP COCOPLUM	Chrysobalanus icaco	24" Q.A. MIN., FULL TO BASE; PLANT TIP TO TIP	YES
POD	31	PODOCARPUS	Podocarpus	24" OA MIN., FULL TO BASE; 2' OC	NO
BRJ	2	BRIDAL BOUQUET	Plumeria pudica	4-5' OA, MULTI FULL	NO
OLA	30	FLAX LILY	Dianella tasmanica 'Variegata	3 GAL; FULL, 2' OC	NO
NER	28	DWF OLEANDER	Nerium oleander	3 GAL; FULL, 2' OC	NO
PEN	14	PINWHEEL JASMINE	Tabernaemontana divaricata	3 GAL; FULL, 2' OC	NO
FIG	182	GREEN ISLAND FIGUS	Ficus macrocarpa 'Green Island'	18" x 18"; 3-GAL; FULL: 2' oc	NO
PLU	20	PLUMBAGO	Plumbago auriculata	18" x 18"; 3-GAL; FULL: 2' oc	NO
IKO	26	IKORA "YELLOW"	IKORA 'MALU YELLOW'	20" x 20"; 3-GAL; FULL: 2' oc	NO
ILE	9	DWF YAUPON HOLLY	Ilex vomitoria	14" X 14"; FULL: 18" O.C.,	YES
AGA	24	LILY OF THE NILE	Agapanthus	3 GAL, FULLY ROOTED, 2' OC	NO
POL	250	WART FERN	Polypodium Scolopendria	1 GAL, FULLY ROOTED, 12" OC	YES
ANN	30	ANNUALS	SEASONAL COLOR	4" POTS	NO
sod	TBD	STD, ST. AUGUSTINE	Stenotaphrum secundatum 'Floritam'	SOD MLAT FLD; END TO END; NO GAPS; ROLLED	
	TBD	MULCH	Dark Brown	NON-CYPRESS; FDA INSP. AND CERT. GRADE 'A'	

All invasive exotic plants must be removed from the property. The site shall be maintained "exotic free" in perpetuity.

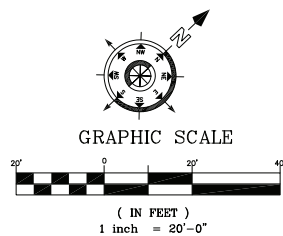

LANDSCAPE CALCULATION FORM			
MULTIPLE FAMILY, COMMERCIAL & INDUSTRIAL			
A	TOTAL LOT AREA	18,666	S.F.
B	STRUCTURES, PARKING, WALKWAYS, DRIVES, ETC.	9,382 (Impervious)	S.F.
C	TOTAL PERVIOUS LOT AREA	$C = (A - B)$ 9,284	S.F.
D	AREA OF SHRUBS AND GROUND COVER REQUIRED	$D = (C \times .30)$ 2,785.2	S.F.
E	AREA OF SHRUBS AND GROUND COVER PROVIDED	3,145	S.F.
F	NATIVE VEGETATION REQUIRED	$F = (D \times .25)$ 696.3	S.F.
G	NATIVE VEGETATION PROVIDED	974	S.F.
H	TOTAL PAVED VEHICULAR USE AREA	6,737	S.F.
I	TOTAL INTERIOR LANDSCAPE AREA REQUIRED	$I = (H \times .10)$ 673.7	S.F.
J	TOTAL INTERIOR LANDSCAPE AREA PROVIDED	6,024 (all pervious areas except perimeter req, buffers for vua)	S.F.
K	TOTAL INTERIOR SHADE TREES REQUIRED	$K = (I / 125 \text{ S.F.})$ 5.4 $\approx$ 6	TREES
L	TOTAL INTERIOR SHADE TREES PROVIDED	6	TREES
M	TOTAL LINEAR FEET SURROUNDING PARKING OR VEHICULAR USE AREAS	408 nlc driveways	L.F.
N	TOTAL NUMBER OF PERIMETER TREES REQUIRED	$N = (M / 30)$ 13.6 $\approx$ 14	TREES
O	TOTAL NUMBER OF PERIMETER TREES PROVIDED	14	TREES
P	TOTAL NUMBER OF EXISTING TREES TO BE SAVED ON SITE	2 trees	TREES
Q	TOTAL NUMBER OF NATIVE TREES REQUIRED	$Q = [(K + N) \times .50]$ $\approx$ 10	TREES
R	TOTAL NUMBER OF NATIVE TREES PROVIDED	10	TREES
S	TOTAL NUMBER OF TREES ON PLAN PROVIDED	20	TREES




**Lynn Bender
Landscape
Architecture**
5610 Adair Way
Lake Worth, FL 33467
Phone: 561-644-3237
LbenderLarch@gmail.com
FL-LA6666715

799 NE 2ND AVENUE
CITY OF DELRAY BEACH, FLORIDA
PROPOSED LANDSCAPE PLAN



Project 799	Sheet LP1 OF 1
Date 3-27-2017	
Scale 1" = 20'-0"	

LEGEND
 CONC. = CONCRETE
 C = CENTER LINE
 (C) = CALCULATED
 Δ = DELTA
 D.E. = DRAINAGE EASEMENT
 F.I.P. = FOUND IRON PIPE
 F.I.R. = FOUND IRON ROD
 F.N. & D = FOUND NAIL & DISC
 F.N. = FOUND NAIL
 F.D.H. = FOUND DRILL HOLE
 L.B. = LICENSE BUSINESS
 L = ARC DISTANCE
 NO I.D. = NO IDENTIFICATION
 N/A = NOT APPLICABLE
 N.G.V.D. = NATIONAL GEODETIC VERTICAL DATUM
 N.A.V.D. = NORTH AMERICAN VERTICAL DATUM
 O/L = ON LINE
 O.R.B. = OFFICIAL RECORD BOOK
 P.B.C. = PALM BEACH COUNTY
 P.B. = PLAT BOOK
 PG. = PAGE
 (P) = PLAT
 P.C. = POINT OF CURVATURE
 P.C.P. = PERMANENT CONTROL POINT
 U.E. = UTILITY EASEMENT
 V.G. = VALLEY GUTTER
 P.S.M. = PROFESSIONAL SURVEYOR AND MAPPER
 R/W = RIGHT OF WAY
 R = RADIUS
 ISADA = ITS SUCCESSORS AND/OR ASSIGNS
 ATMA = AS THEIR INTEREST MAY APPEAR

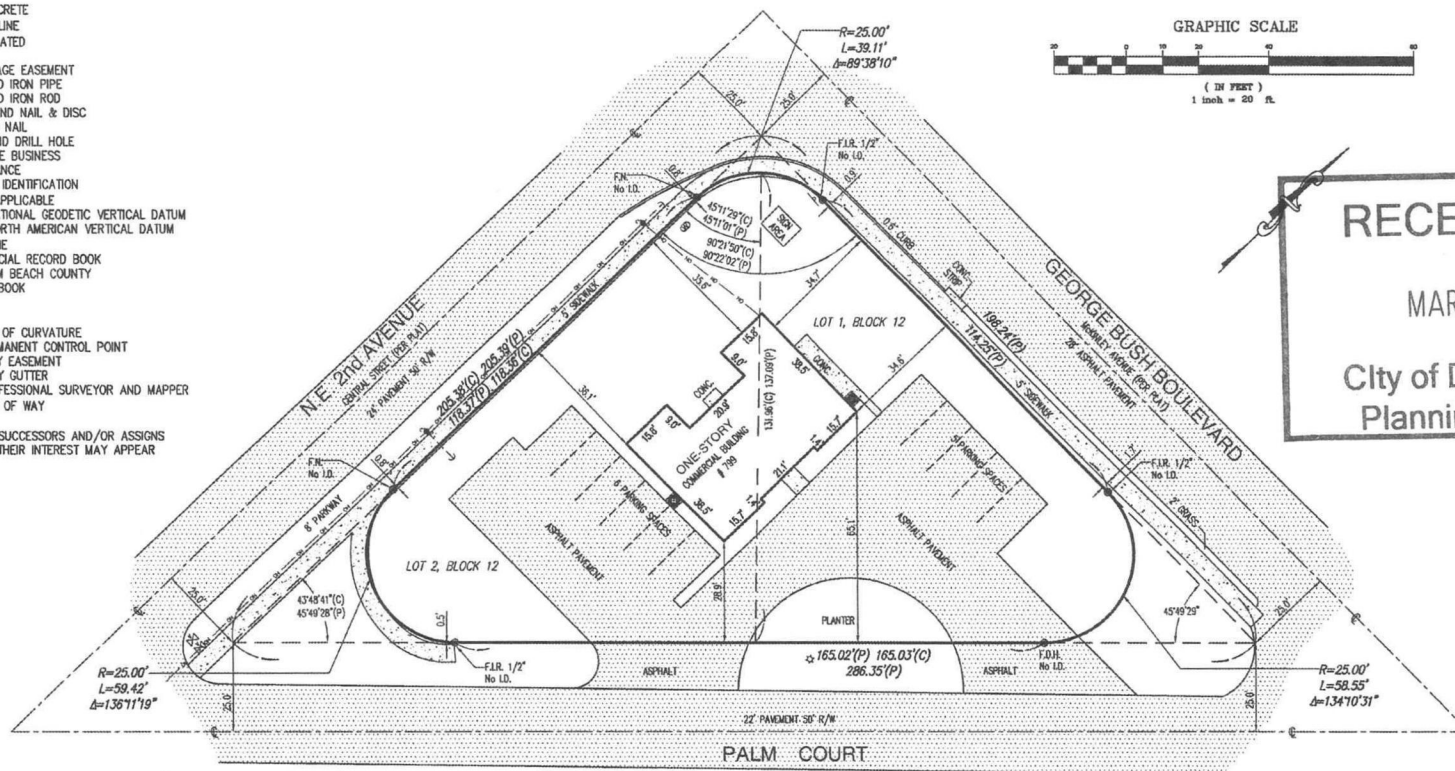

CERTIFIED TO:

1. ACCESS DEVELOPMENT PROPERTIES, LLC, A FLORIDA LIMITED LIABILITY COMPANY
2. OLD REPUBLIC NATIONAL TITLE INSURANCE COMPANY
3. INDEPENDENCE TITLE INSURANCE AGENCY, INC.
4. FIRST CITIZENS BANK & TRUST

LEGAL DESCRIPTION:

LOTS 1 AND 2, BLOCK 12, OF "DEL-IDA PARK", ACCORDING TO THE PLAT THEREOF, AS RECORDED IN PLAT BOOK 3, PAGE 56, OF THE PUBLIC RECORDS OF PALM BEACH COUNTY, FLORIDA.

SYMBOLS

- AIR CONDITIONER
- CATCH BASIN
- WATER METER
- CONTROL VALVE
- ☆ LIGHT POLE
- WOOD POLE
- OVERHEAD LINE (OH)
- TRAFFIC SIGN
- ANCHOR

SURVEY NOTES:

LOCATIONS ARE LIMITED TO VISIBLE IMPROVEMENTS ONLY AS SHOWN HEREON. LANDS SHOWN HEREON WERE NOT ABSTRACTED BY BASELINE ENGINEERING & LAND SURVEYING INC. FOR EASEMENTS, RIGHT-OF-WAYS OF RECORD, OTHER RESTRICTIONS OR RESERVATIONS. DESCRIPTIONS PROVIDED BY CLIENT, OR THEIR REPRESENTATIVE. ALL DOCUMENTS ARE RECORDED IN SAME COUNTY AS PROPERTY LOCATION UNLESS OTHERWISE NOTED. ROOF OVERHANGS NOT LOCATED. SURVEY MEETS ACCURACY STANDARD FOR SUBURBAN SURVEYS (1 FOOT IN 7500 FEET).

TITLE: MAP OF BOUNDARY SURVEY		SCALE: 1" = 20'	
COMMUNITY PANEL: 125102-0002-D	FLOOD ZONE: X	BASE FLOOD EL.: N/A	DRAWN BY: ELF
DATE OF FIRM: 01/05/1989	BASIS OF BEARING: (ANGLES MEASURED) (PER PLAT)		
PROPERTY ADDRESS: 799 N.E. 2nd AVENUE, DELRAY BEACH, FLORIDA 33444		CHECKED BY: E.W.D.	

NOTES/REVISIONS	THIS SURVEY MEETS MINIMUM TECHNICAL STANDARDS AS SET FORTH BY THE FLORIDA BOARD OF PROFESSIONAL SURVEYORS AND MAPPERS IN CHAPTER 3J-17, FLORIDA ADMINISTRATIVE CODE.
	ERNEST W. DUNCAN, P.S.M., STATE OF FLORIDA PROFESSIONAL SURVEYOR AND MAPPER LS 5182 NOT VALID WITHOUT THE SIGNATURE AND THE ORIGINAL RAISED SEAL OF A FLORIDA LICENSED SURVEYOR AND MAPPER.
PARTY CHIEF: ARNULFO	
DATE: 05/12/15	

FOUNDED IN 1993 BASELINE ENGINEERING AND LAND SURVEYING, INC. 1400 N.W. 1st COURT BOCA RATON, FLORIDA 33432 (561) 417-0700 LR-6439 JOB NO.: 15-05-018
--

SHEET 1 OF 1