



3 NORTH ELEVATION ATLANTIC AVE.
3/32" = 1'-0"

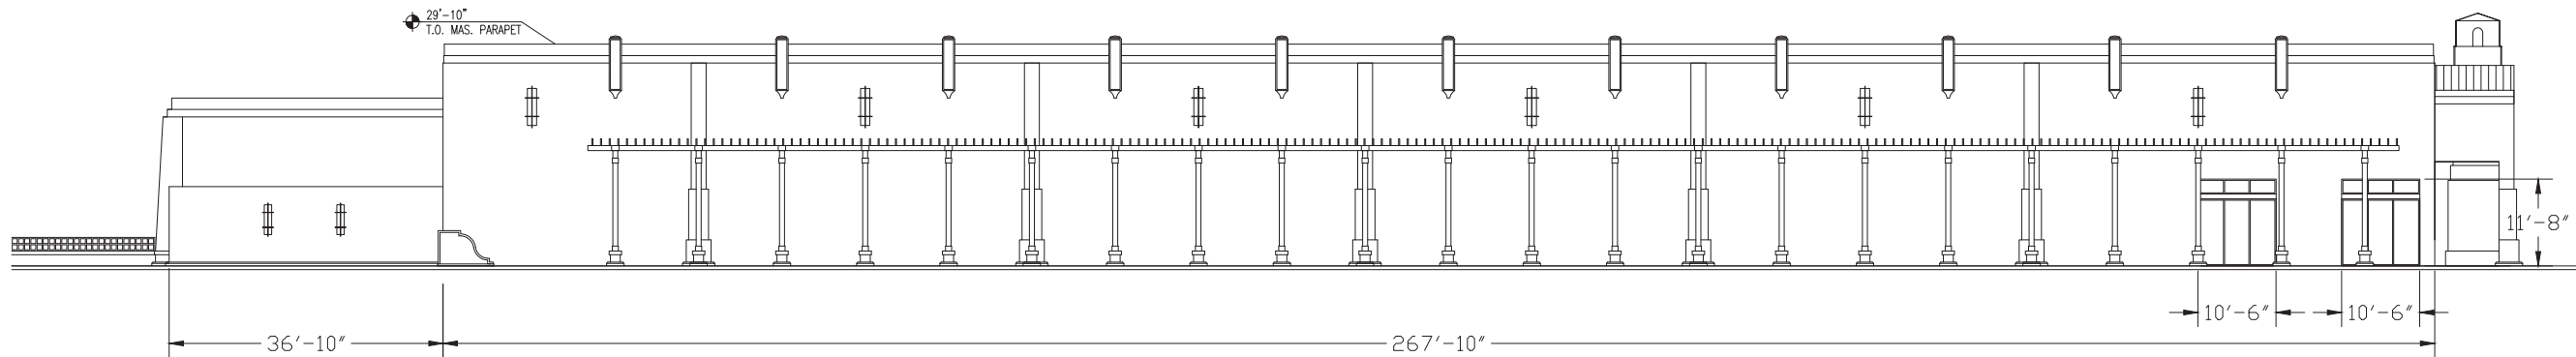

2 EAST ELEVATION S.W. 6TH AVE.
3/32" = 1'-0"

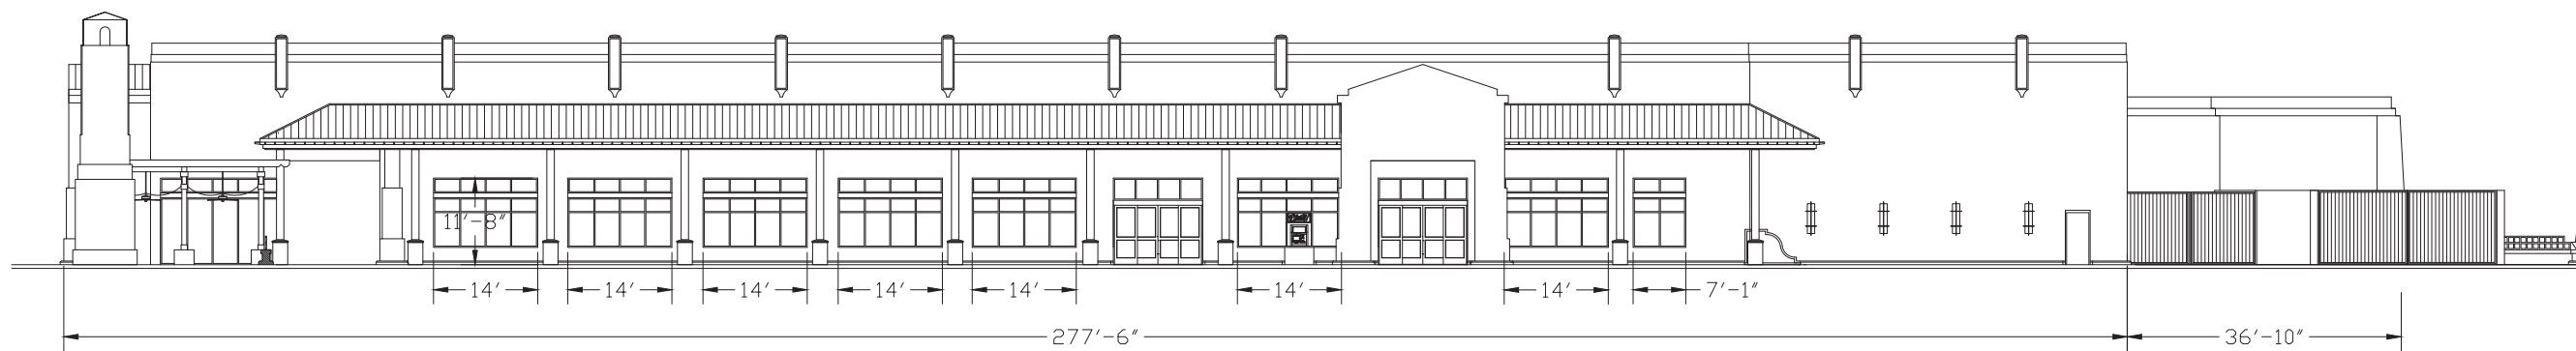

1 WEST ELEVATION S.W. 7TH AVE.
3/32" = 1'-0"

THIS DRAWING AND ALL INFORMATION CONTAINED HEREIN IS THE EXCLUSIVE PROPERTY OF FISHER AND ASSOCIATES, LLC. AND MUST BE RETURNED UPON REQUEST. THIS DRAWING IS NOT TO BE REPRODUCED OR TRANSMITTED IN ANY FORM OR BY ANY MEANS, ELECTRONIC OR MECHANICAL, INCLUDING PHOTOCOPYING, RECORDING, OR BY ANY INFORMATION STORAGE AND RETRIEVAL SYSTEM, WITHOUT THE EXPRESS WRITTEN CONSENT OF FISHER AND ASSOCIATES, LLC. ALL RIGHTS ARE RESERVED.

TO THE BEST OF MY KNOWLEDGE, THE SPECIFICATIONS AND PLANS SHOWN HEREIN COMPLY WITH THE APPLICABLE MINIMUM BUILDING CODES IN EFFECT AT THIS TIME.

FISHER AND ASSOCIATES, LLC.
ARCHITECTS
PLANNERS
INTERIOR DESIGNERS
AA2600738
2305 BELLEAIR RD. CLEARWATER, FL 33764 (727) 445-4436

ELEVATIONS
600 BLOCK
WEST ATLANTIC AVENUE
DELRAY BEACH, FLORIDA

RELEASED FOR:
BID
PERMIT
CONSTR.

REVISIONS:

WILLIAM JOE FISHER
ARCHITECT 0010829

A4.1

Issue Date: 08-31-17
Project No.: 22000