

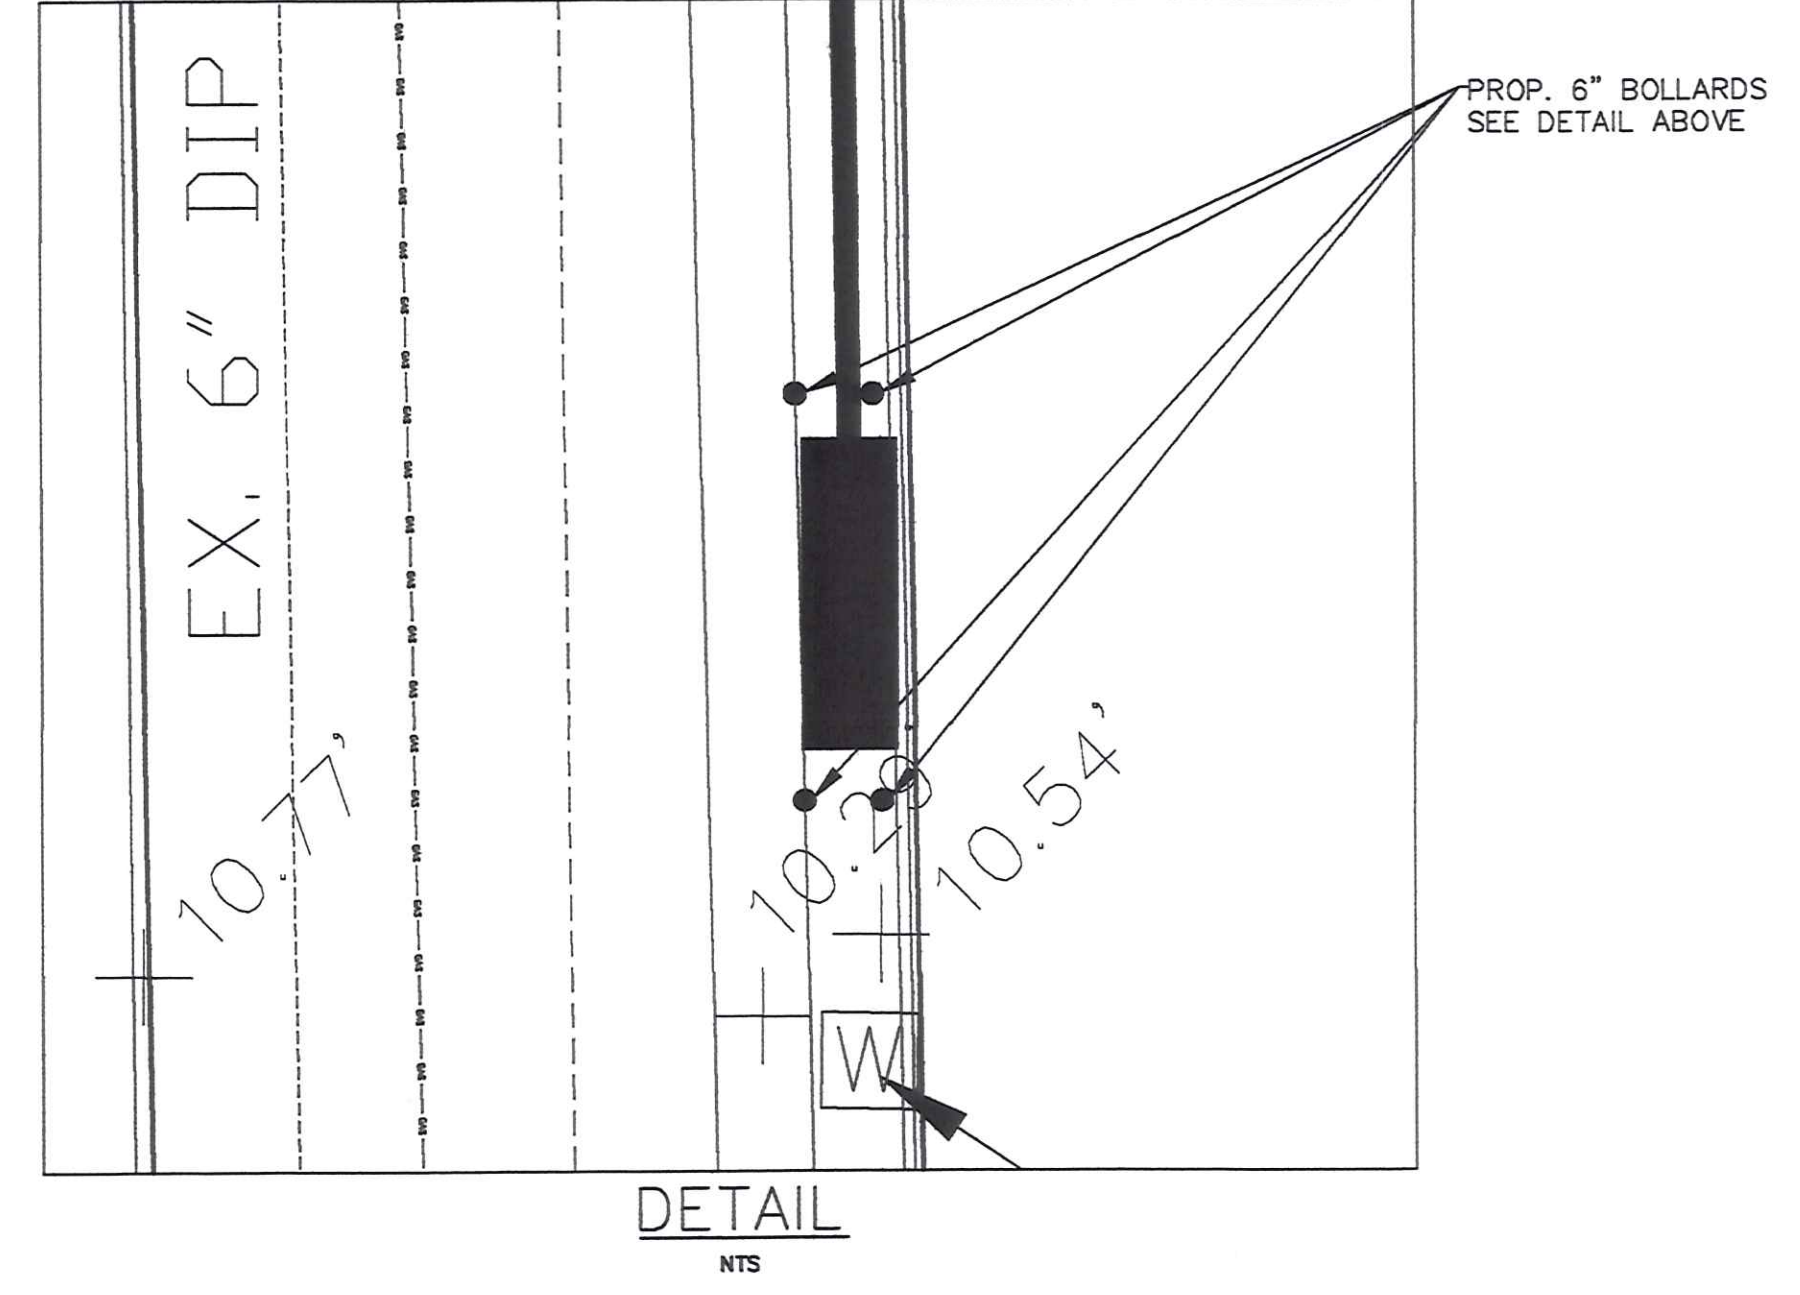
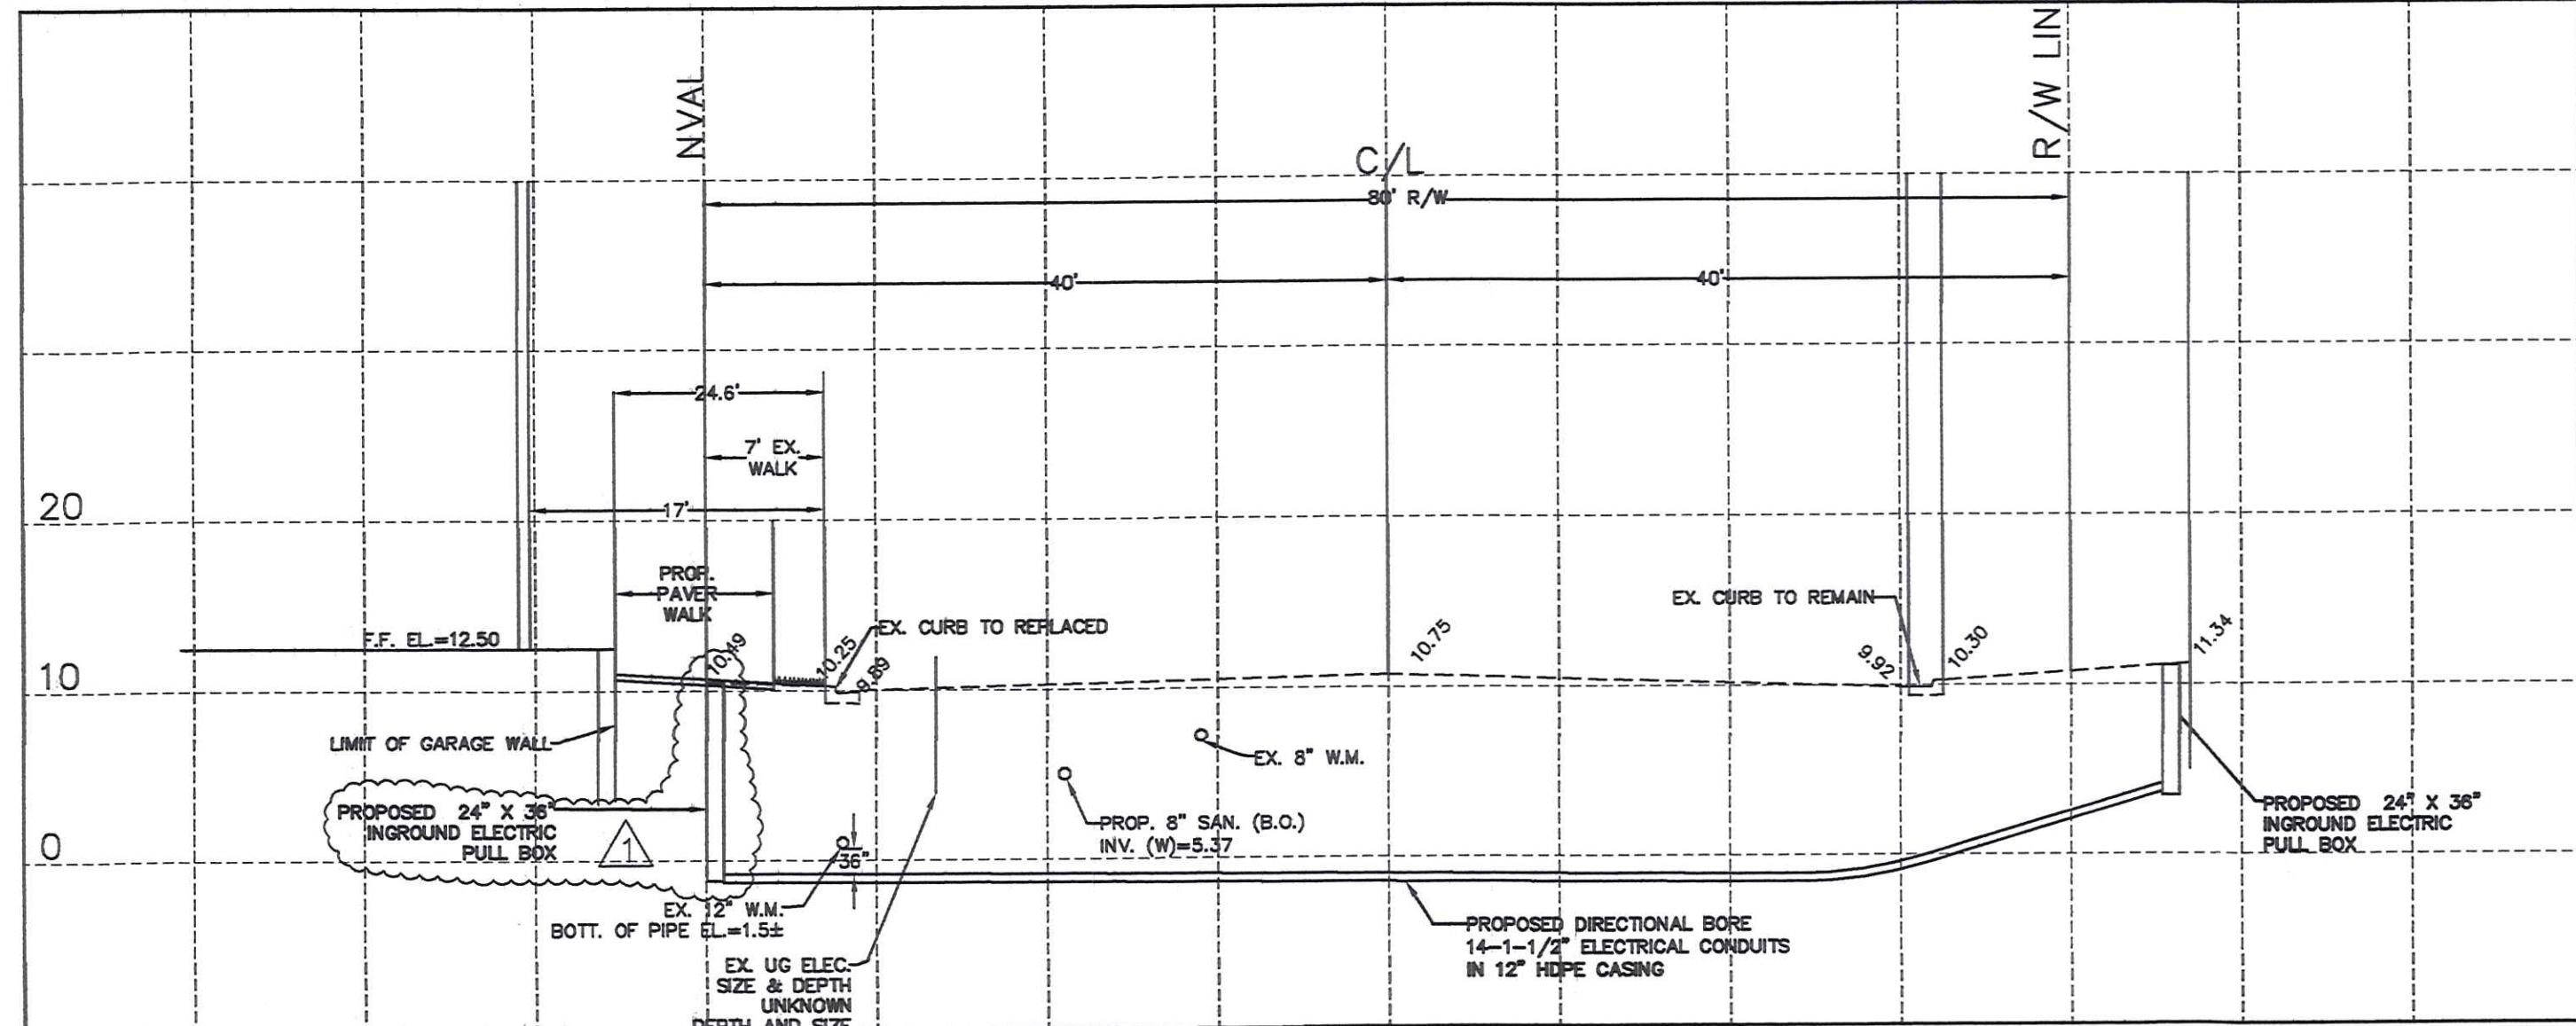
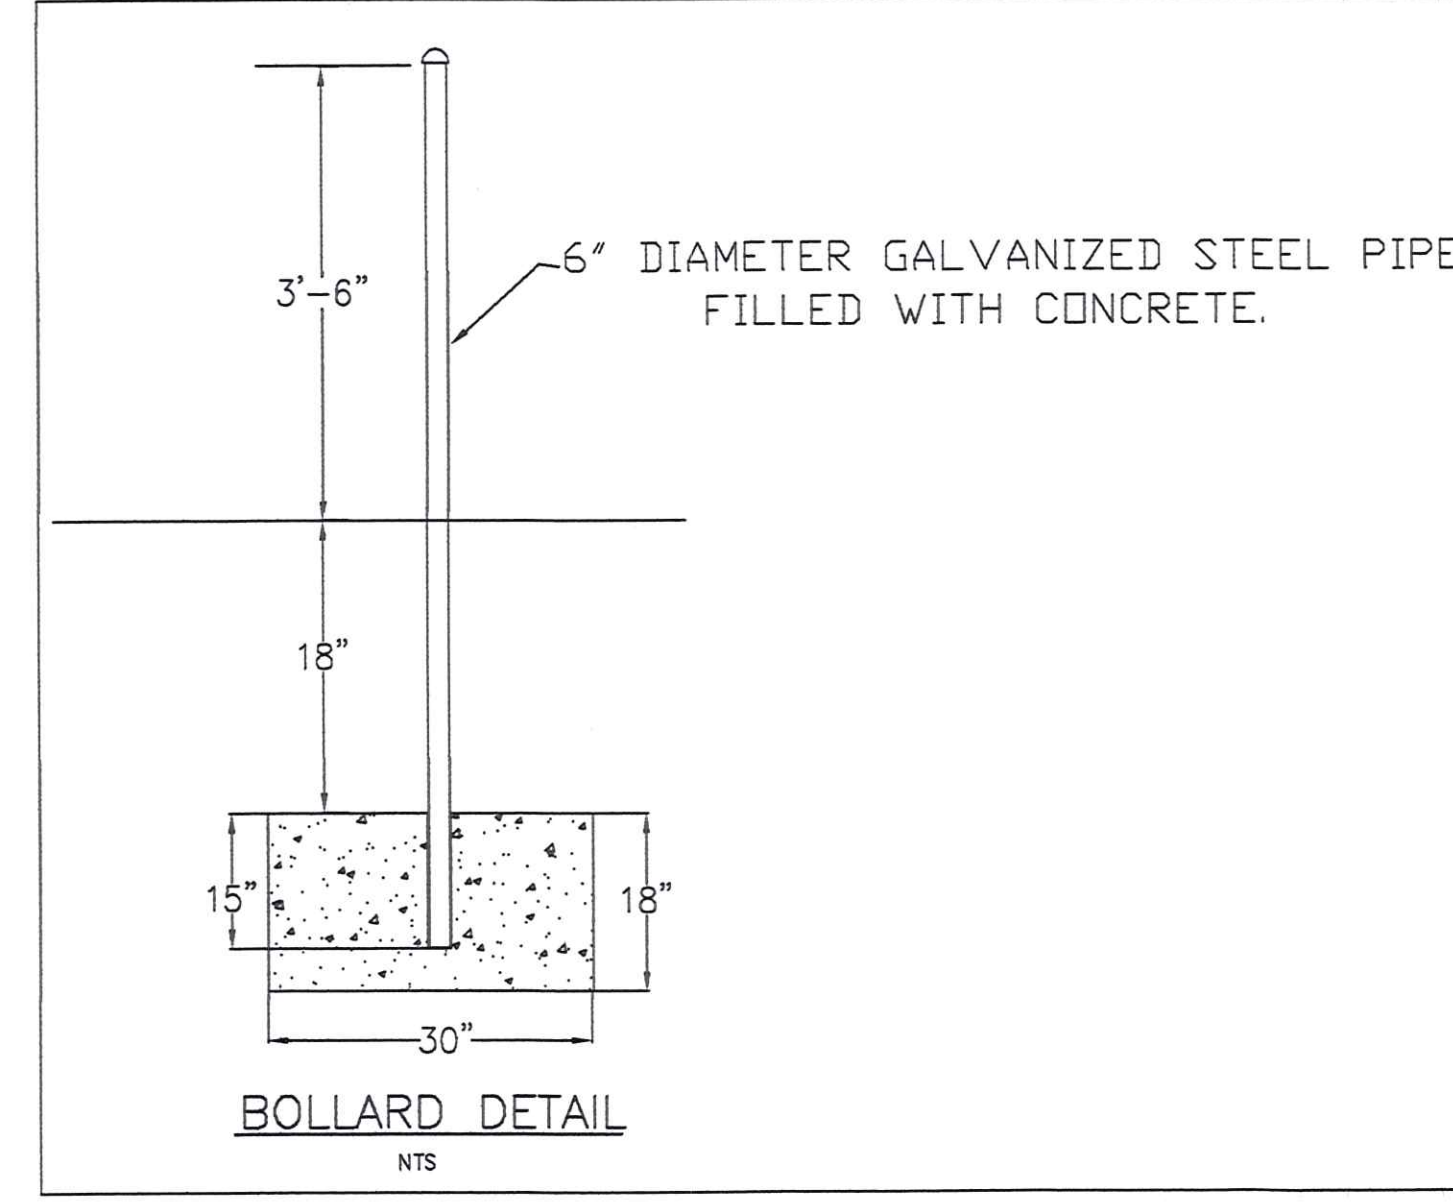


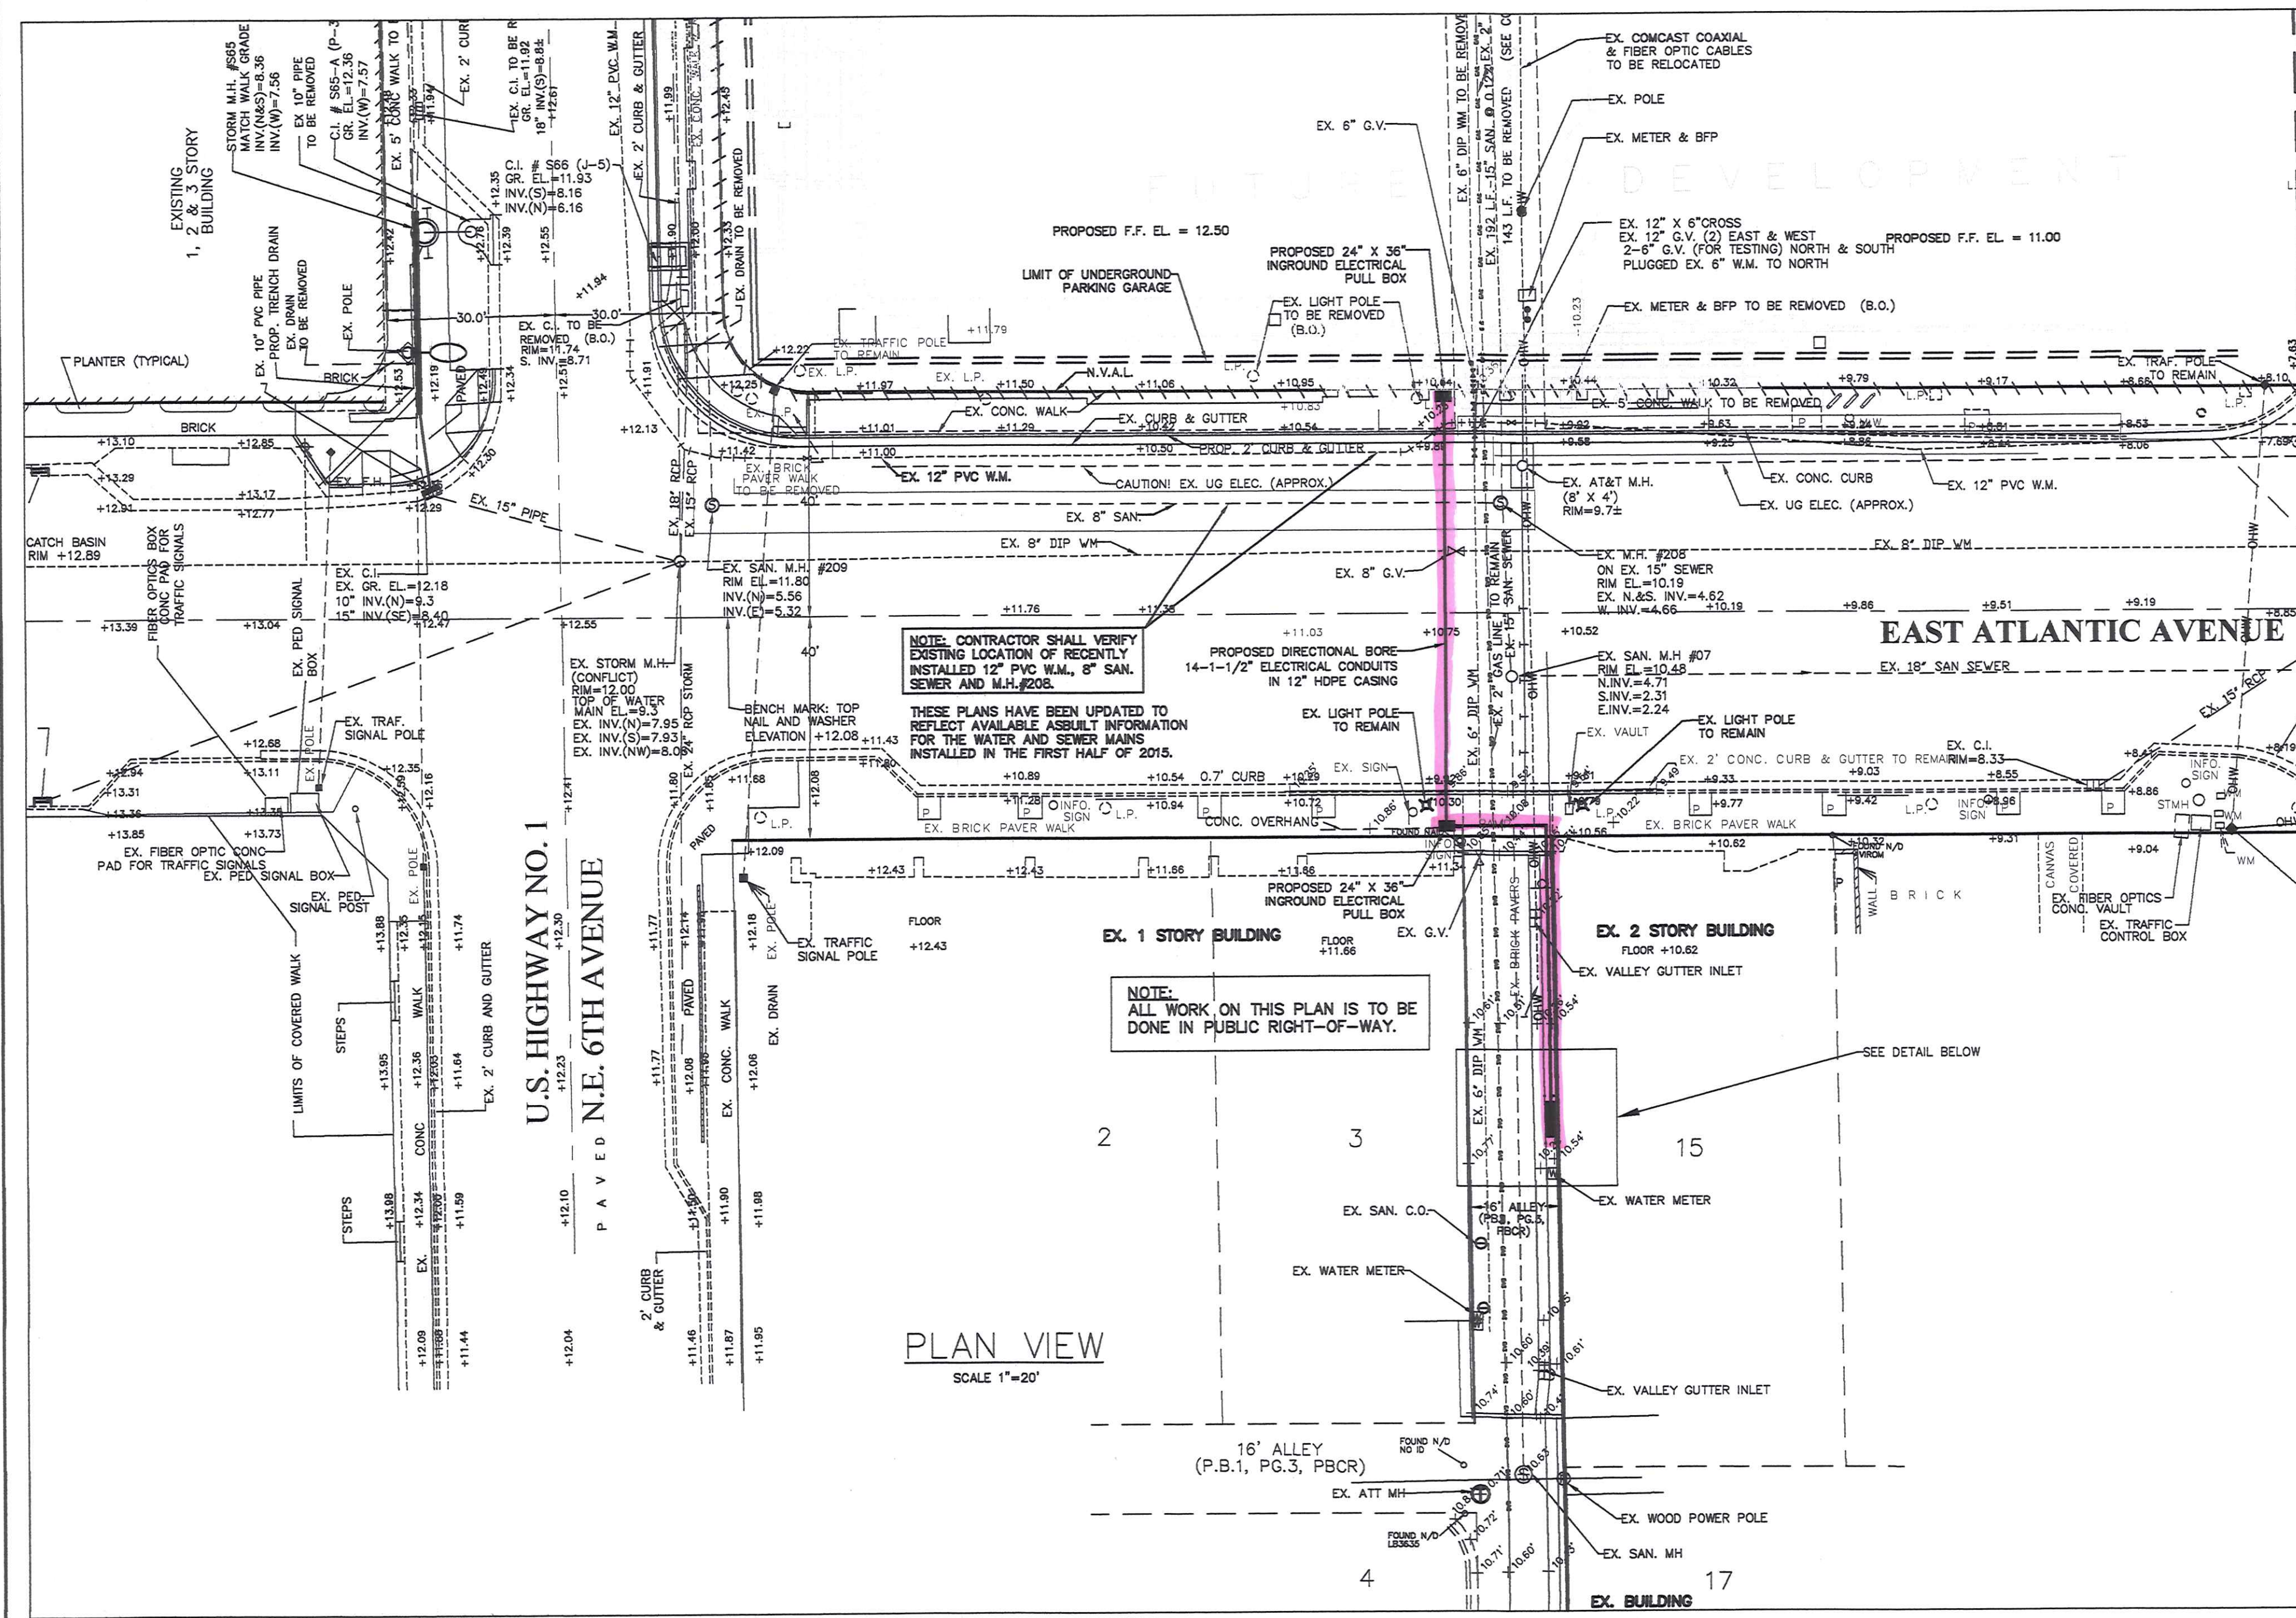

48 HOURS BEFORE DIGGING
BROWARD • PALM BEACH • INDIAN RIVER •
ST. LUCIE • MARTIN COUNTIES
CALL TOLL FREE
1-800-432-4770
FOR UNDERGROUND UTILITIES
NOTIFICATION AND LOCATION

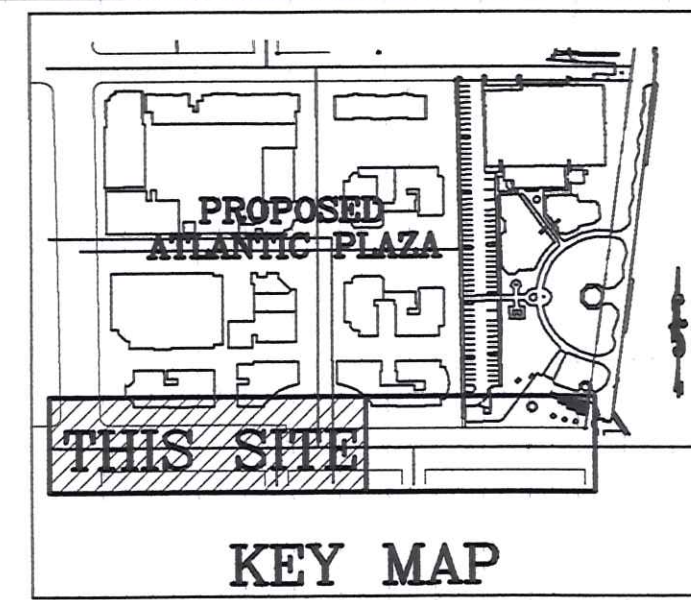

DIVERSIFIED CONSTRUCTION
DCES
& ENGINEERING SERVICES
2295 N.W. CORPORATE BLVD. #125, BOCA RATON, FL 33431
561-750-3717 FAX 561-750-3686
EB #6459

REVISIONS	DATE	CHK.
1. REVISED NEMA PANEL & PULL BOX LOCATION	7-16-15	M.K.
2.		
3.		
4.		
5.		
6.		
7.		
8.		

ATLANTIC CROSSING
CITY OF DELRAY BEACH, FL
PROPOSED DIRECTIONAL BORE
FOR ELECTRICAL CONDUIT

DCES
SCALE: VARIES
DATE: 3-4-15
DWN. BY: M.K.
CHK. BY: N.B.J.
F.B. PG.
JOB NO.:
1629-07
SHEET: 1 OF 1

NEAL B. JANOV #21998