



DELRAY BEACH CRA
COMMUNITY REDEVELOPMENT AGENCY





Carver Isle Homes




PASQUALE KURITZKY
ARCHITECTURE, INC
Urban ■ Residential ■ Commercial

AA0002517

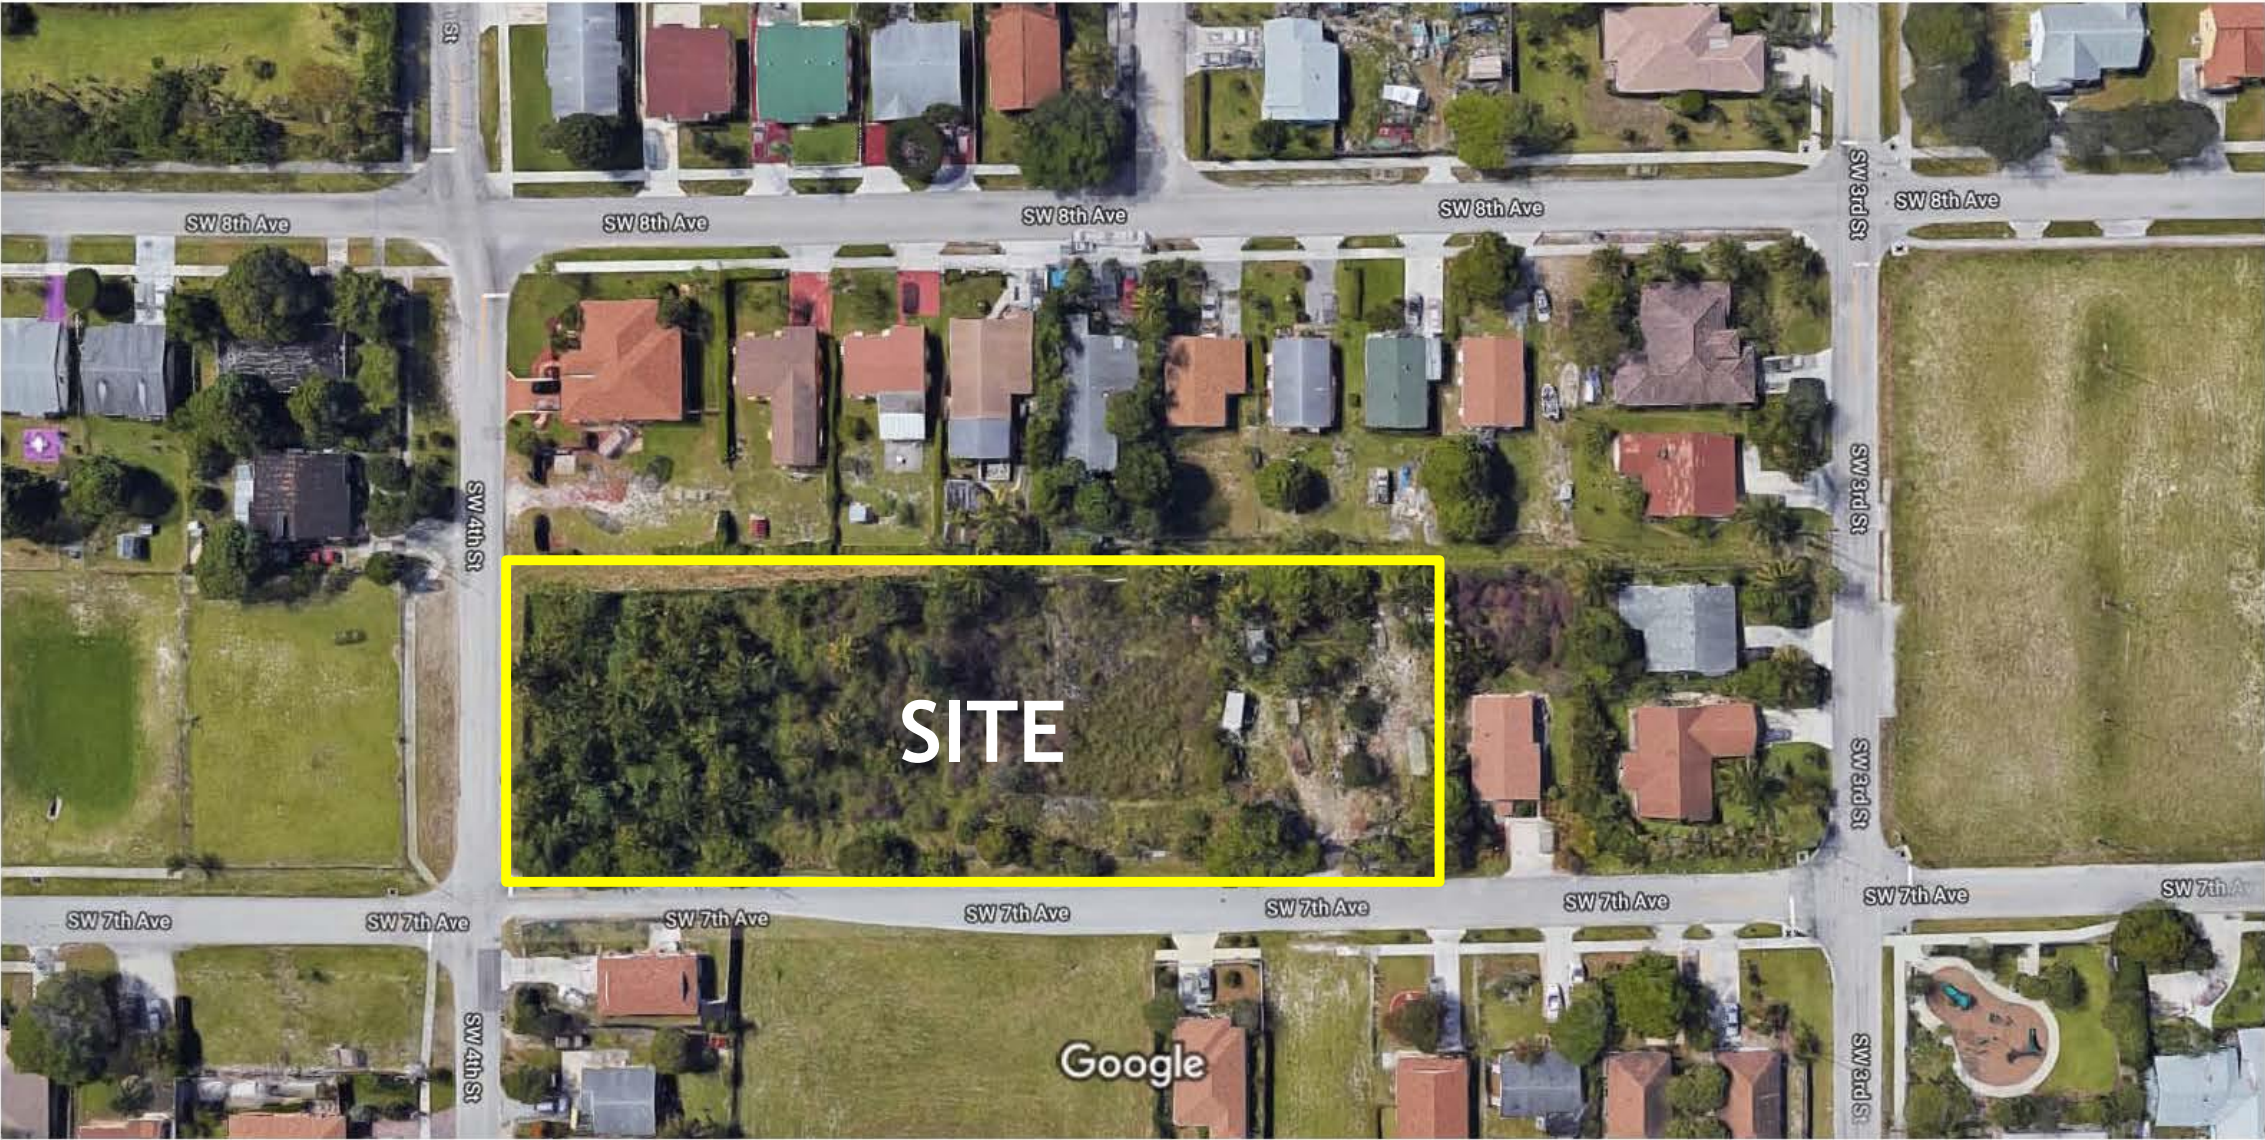

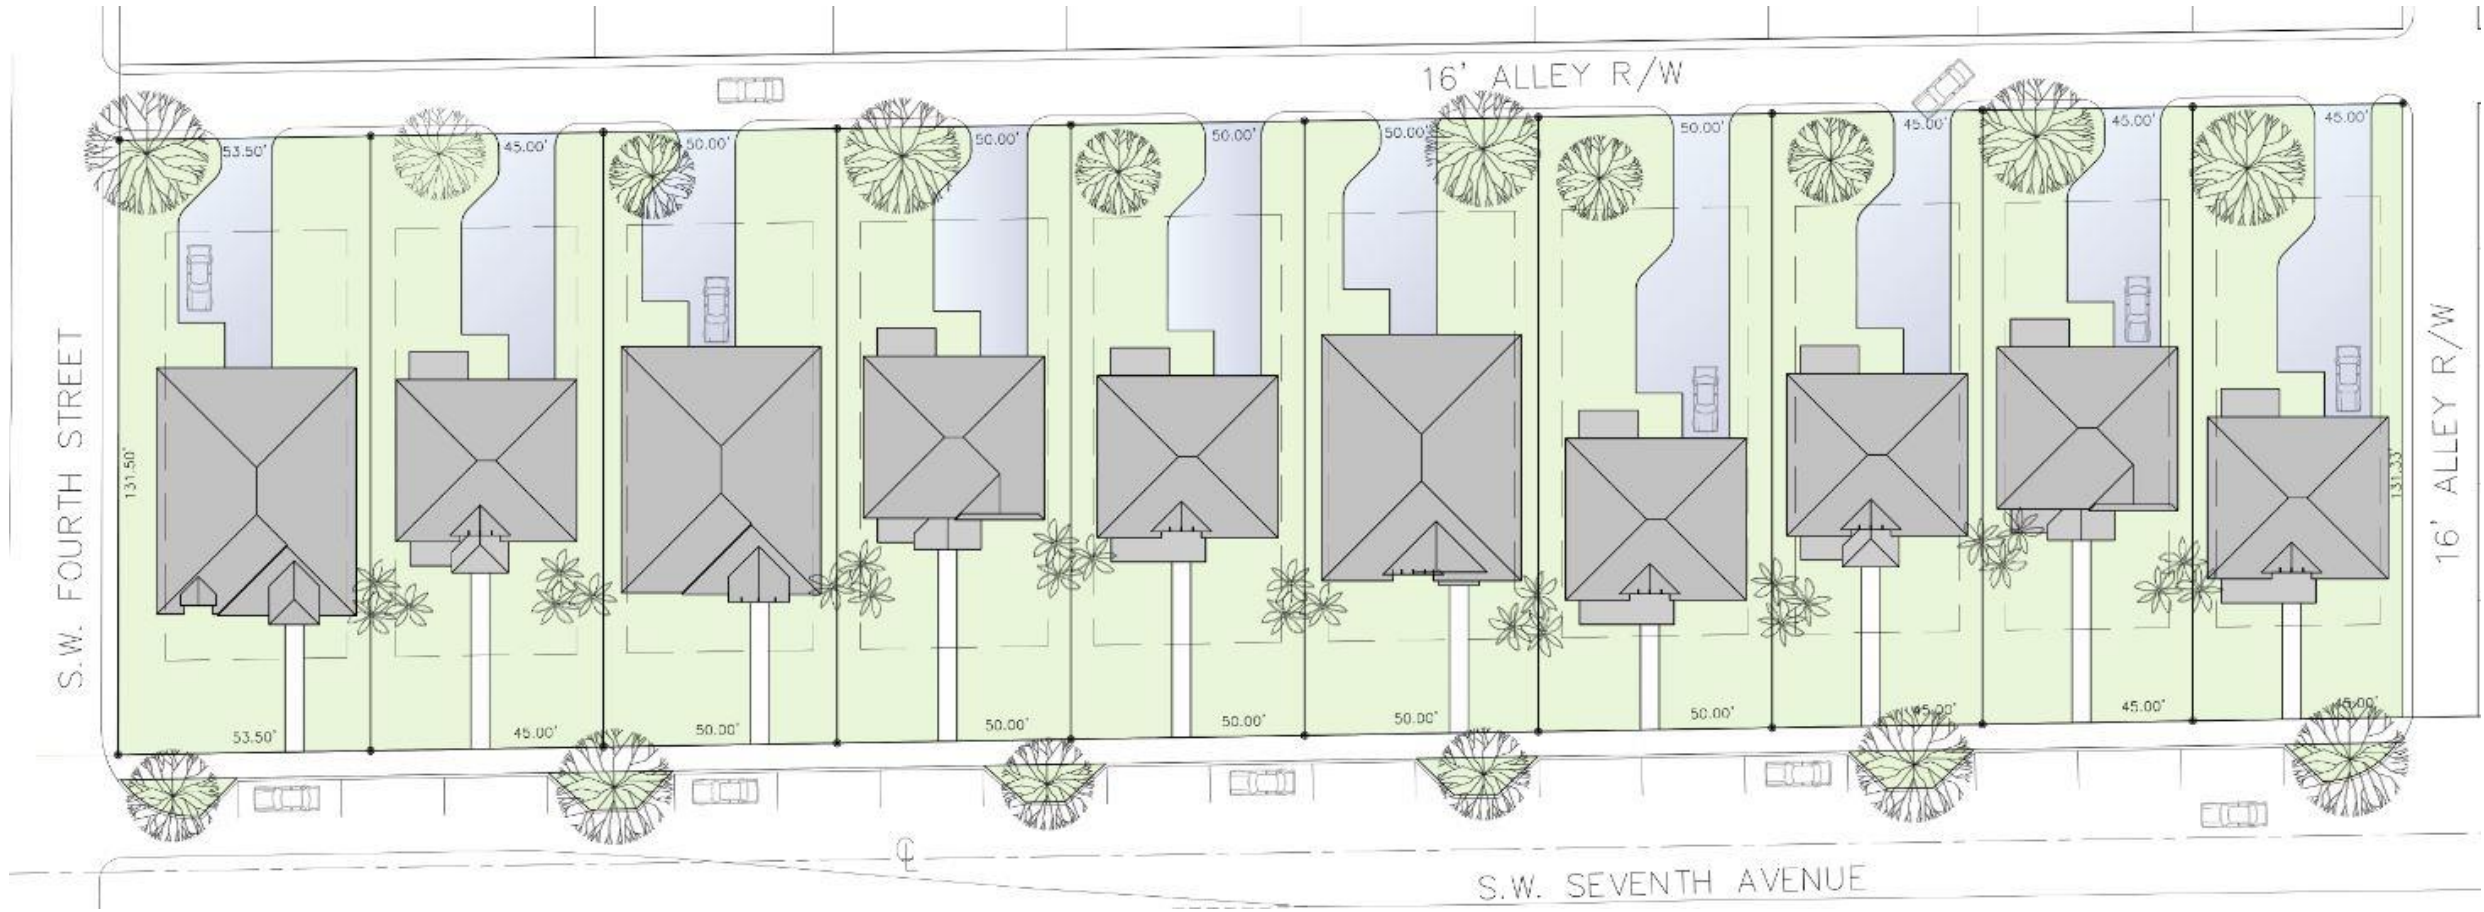


Site Plan

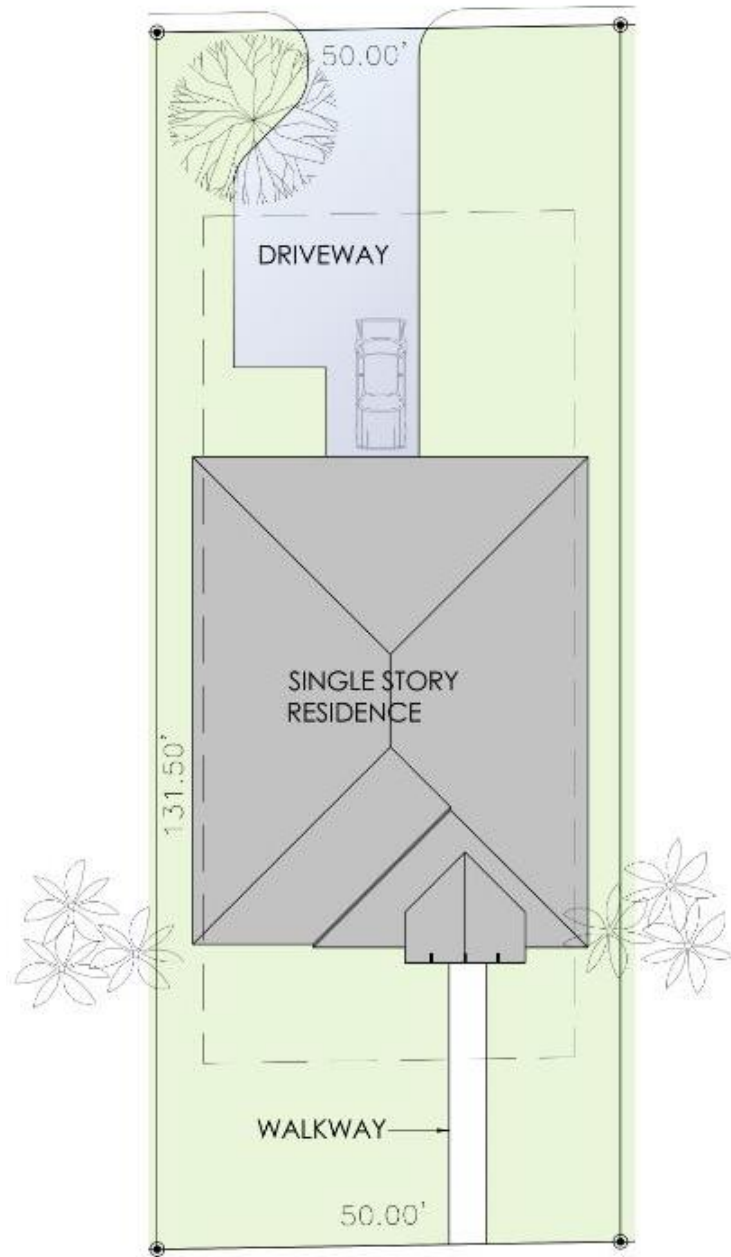

Lot Plan Model A

SCALE 1" = 10' 0" → NORTH

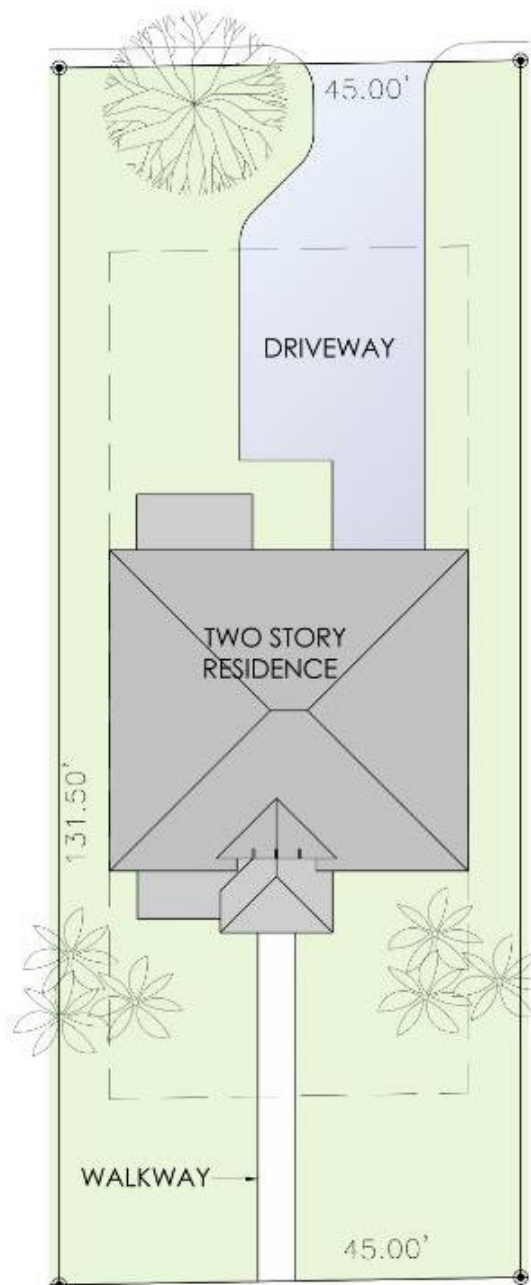

Lot Plan Model B

SCALE 1" = 10' 0" → NORTH

Floor Plans, Elevations, Renderings

Model A



Model A – Floor Plan

A/C GROSS AREA:	1376 S.F.
NO-A/C GROSS GARAGE AREA:	225 S.F.
TOTAL GROSS AREA:	
(NIC LANAI AND FRONT PORCH	1601 S.F.



Model A – Floor Plan Options – Den, Sunroom, Patio

A/C GROSS AREA:	1376 S.F.
NO-A/C GROSS GARAGE AREA:	225 S.F.
TOTAL GROSS AREA:	
(NIC LANAI AND FRONT PORCH	1601 S.F.

Model A - Elevation 1



Model A - Elevation 2



Model A - Elevation 3



Floor Plans, Elevations, Renderings

Model B




Model B – Floor Plan

FIRST FLOOR

A/C GROSS AREA 1ST FLOOR
 (NIC LANAI AND FRONT PORCH): 697 S.F.
 A/C GROSS AREA 2ND FLOOR
 (NIC OPEN TO BELOW AT STAIR: 961 S.F.
 TOTAL A/C GROSS AREA: 1658 S.F.

NO-A/C GROSS GARAGE AREA: 282 S.F.
 TOTAL GROSS AREA: 1940 S.F.

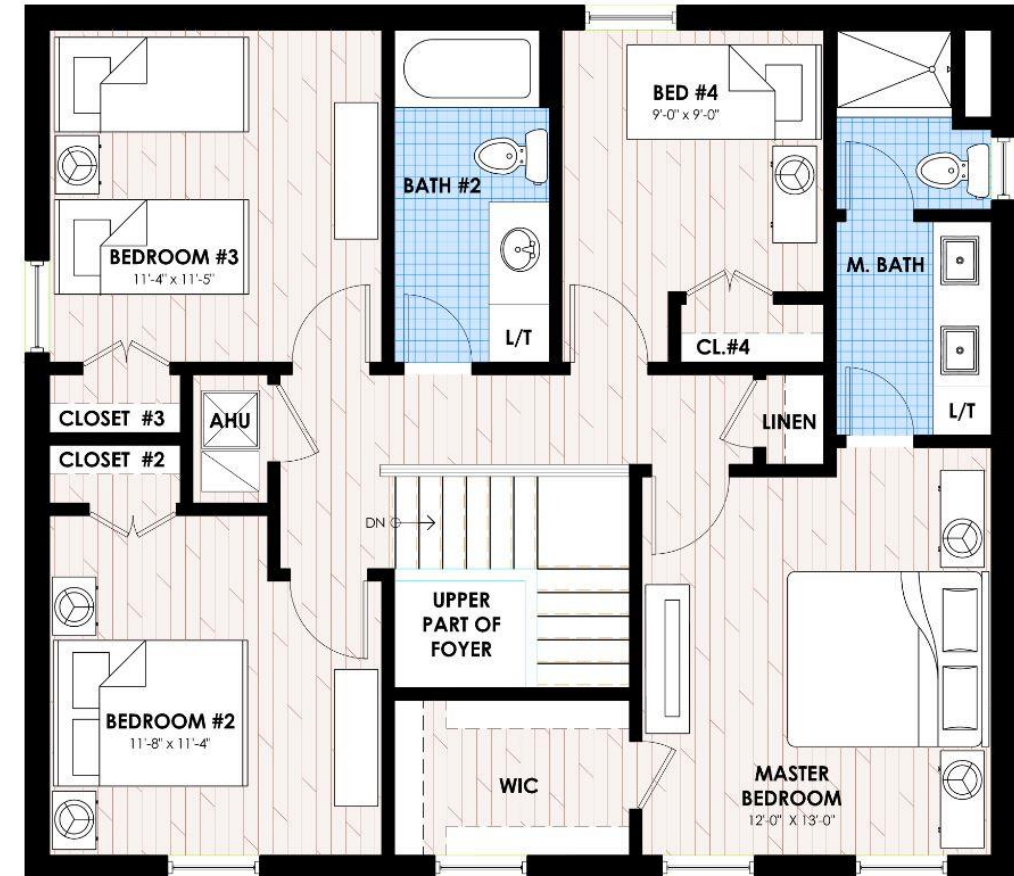

Model B – Floor Plan

SECOND FLOOR



Model B – Floor Plan
Options – Den, Sunroom, Patio
 FIRST FLOOR

A/C GROSS AREA 1ST FLOOR
 (NIC LANAI AND FRONT PORCH): 697 S.F.
 A/C GROSS AREA 2ND FLOOR
 (NIC OPEN TO BELOW AT STAIR): 961 S.F.
 TOTAL A/C GROSS AREA: 1658 S.F.

NO-A/C GROSS GARAGE AREA: 282 S.F.
 TOTAL GROSS AREA: 1940 S.F.



Model B – Floor Plan
Options – Den, Sunroom, Patio
 SECOND FLOOR

Model B - Elevation 1



Model B - Elevation 2



Model B - Elevation 3





Model A – Elevation 1



Model A – Elevation 2



Model A – Elevation 3



Model B – Elevation 1



Model B – Elevation 2



Model B – Elevation 3

Make Your Dream a REALITY





AA0002517

Thank You



Carver  Isle
Homes