



DIAGRAM 'A' - FUEL TRUCK CIRCULATION

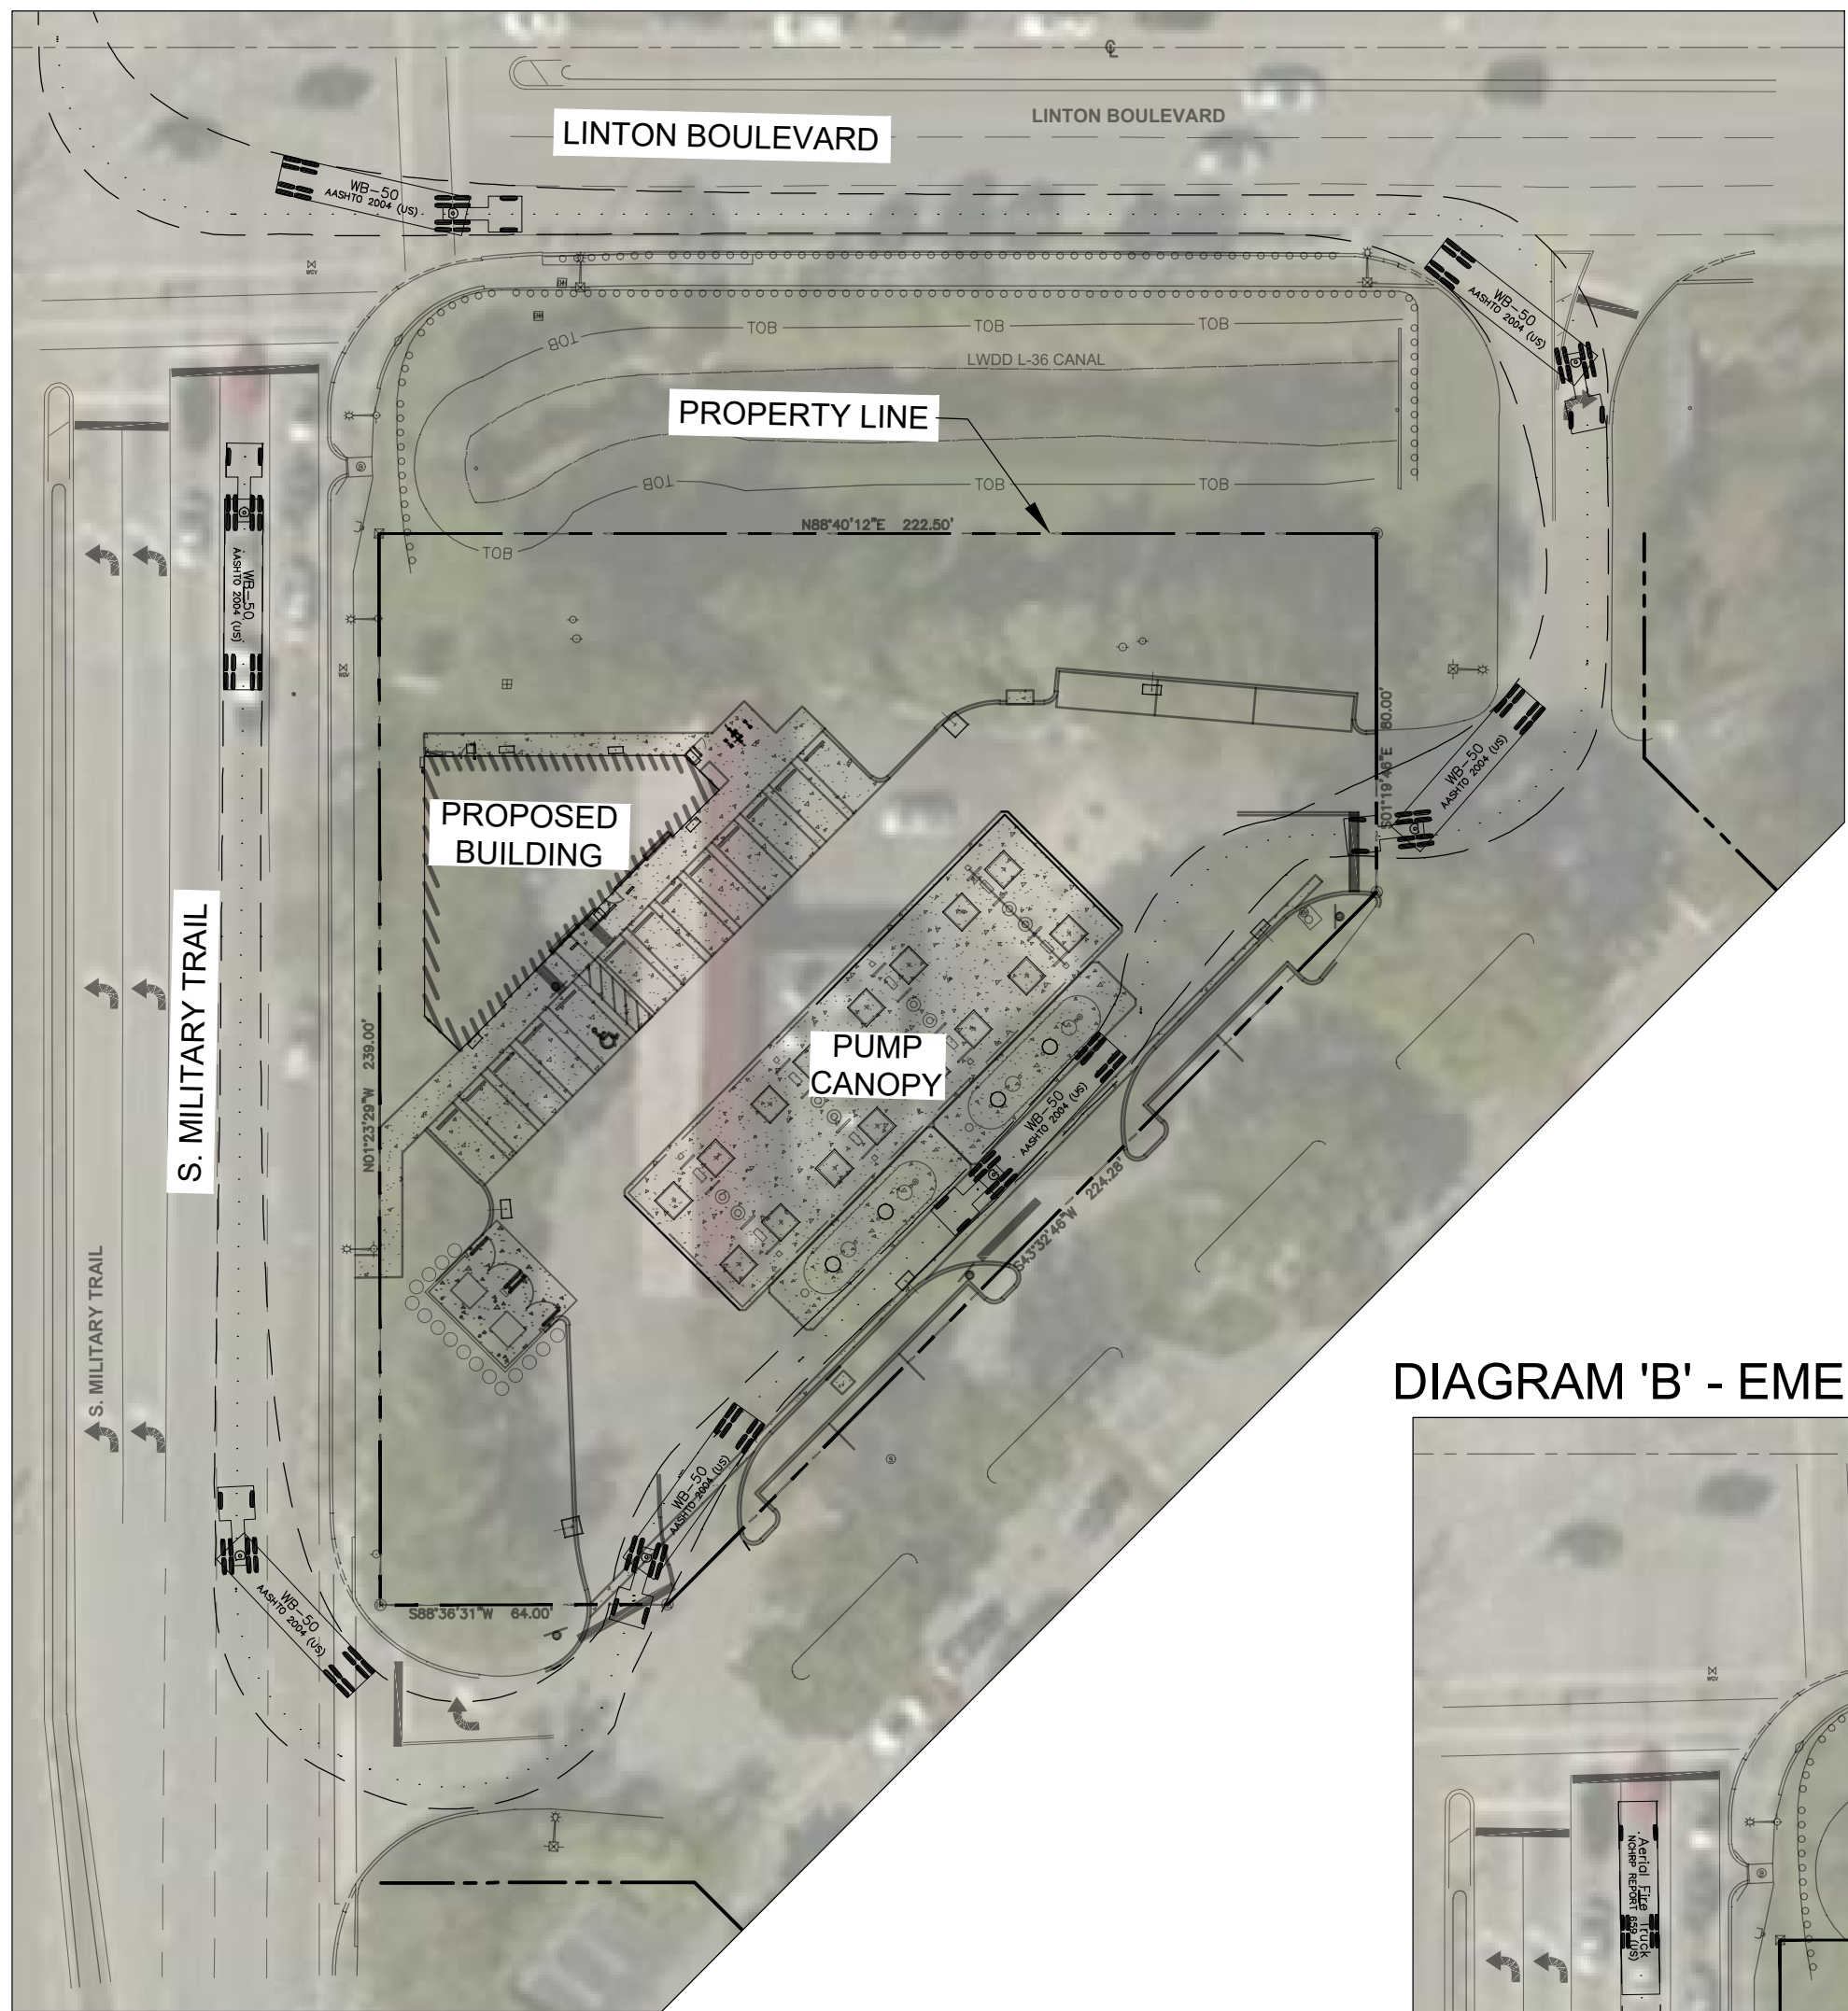


DESIGN VEHICLE: WB-50
TRACTOR TRAILER / FUEL TRUCK

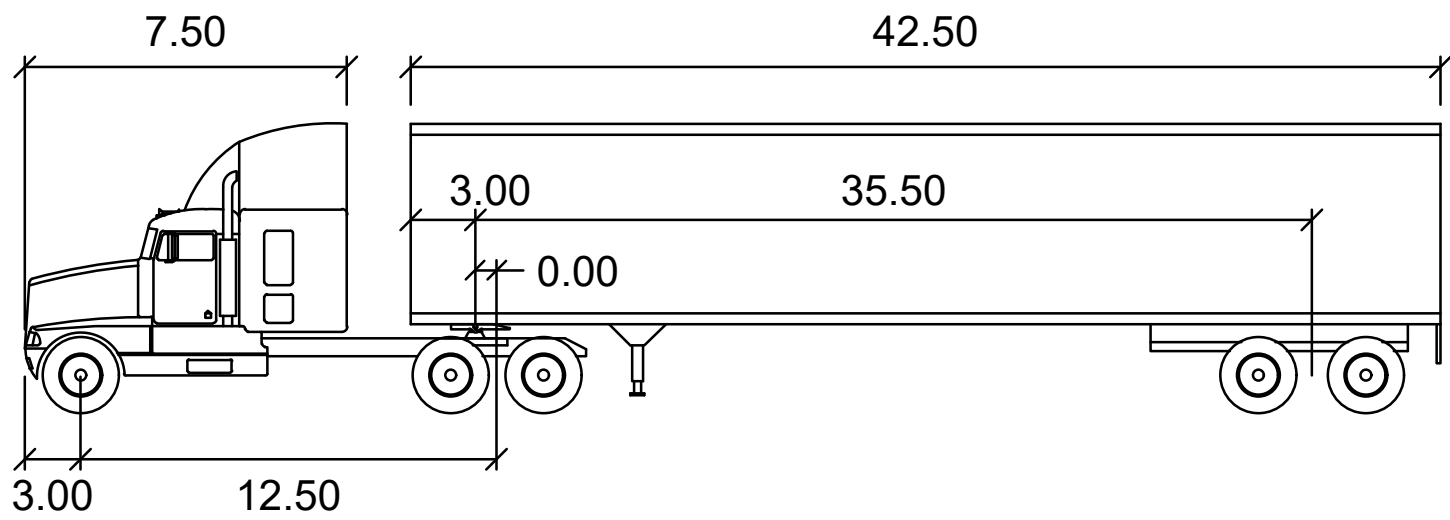

WB-50

	feet		
Tractor Width	: 8.00	Lock to Lock Time	: 6.0
Trailer Width	: 8.50	Steering Angle	: 17.7
Tractor Track	: 8.00	Articulating Angle	: 70.0
Trailer Track	: 8.50		


DESIGN VEHICLE:
AERIAL FIRE TRUCK

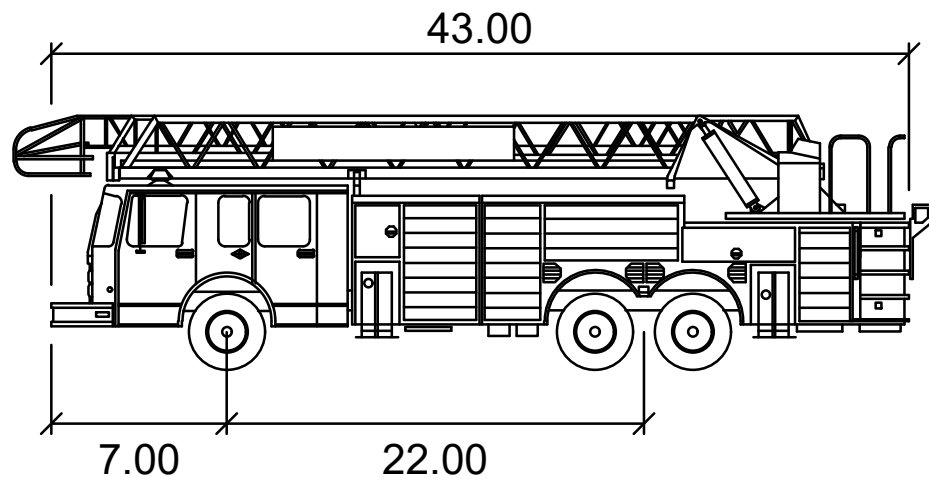

Aerial Fire Truck


	feet
Width	: 8.50
Track	: 8.50
Lock to Lock Time	: 6.0
Steering Angle	: 33.3

DESIGN VEHICLE: SU-30
DELIVERY TRUCK

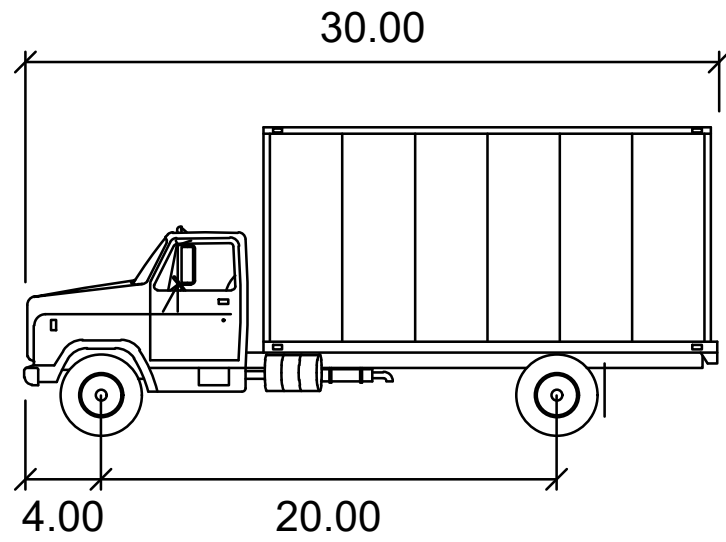


SU-30

	feet
Width	: 8.00
Track	: 8.00
Lock to Lock Time	: 6.0
Steering Angle	: 31.8

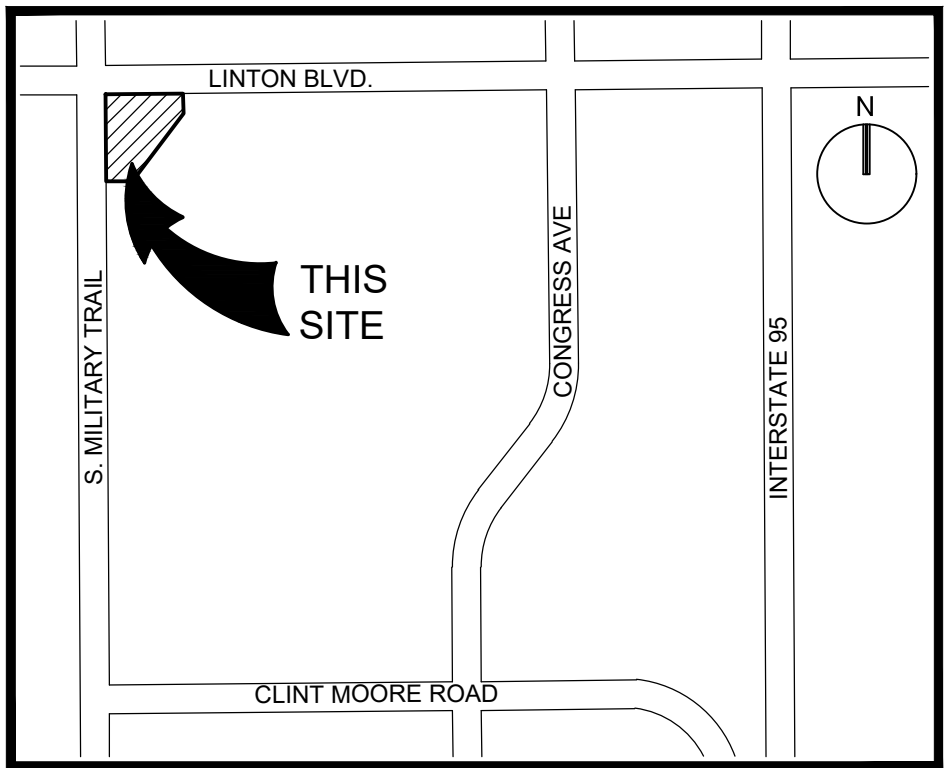


LOCATION SKETCH

NOT TO SCALE

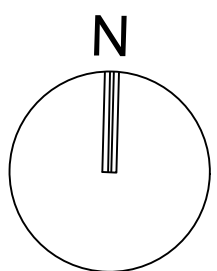

GRAPHIC SCALE

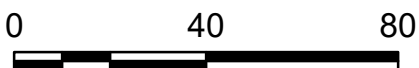


SCALE: 1"=40'

NOTE: PRINTED DRAWING SIZE MAY HAVE
CHANGED FROM ORIGINAL. VERIFY SCALE
USING BAR SCALE ABOVE.

DIAGRAM 'B' - EMERGENCY VEHICLE CIRCULATION



DIAGRAM 'C' - DELIVERY VEHICLE CIRCULATION

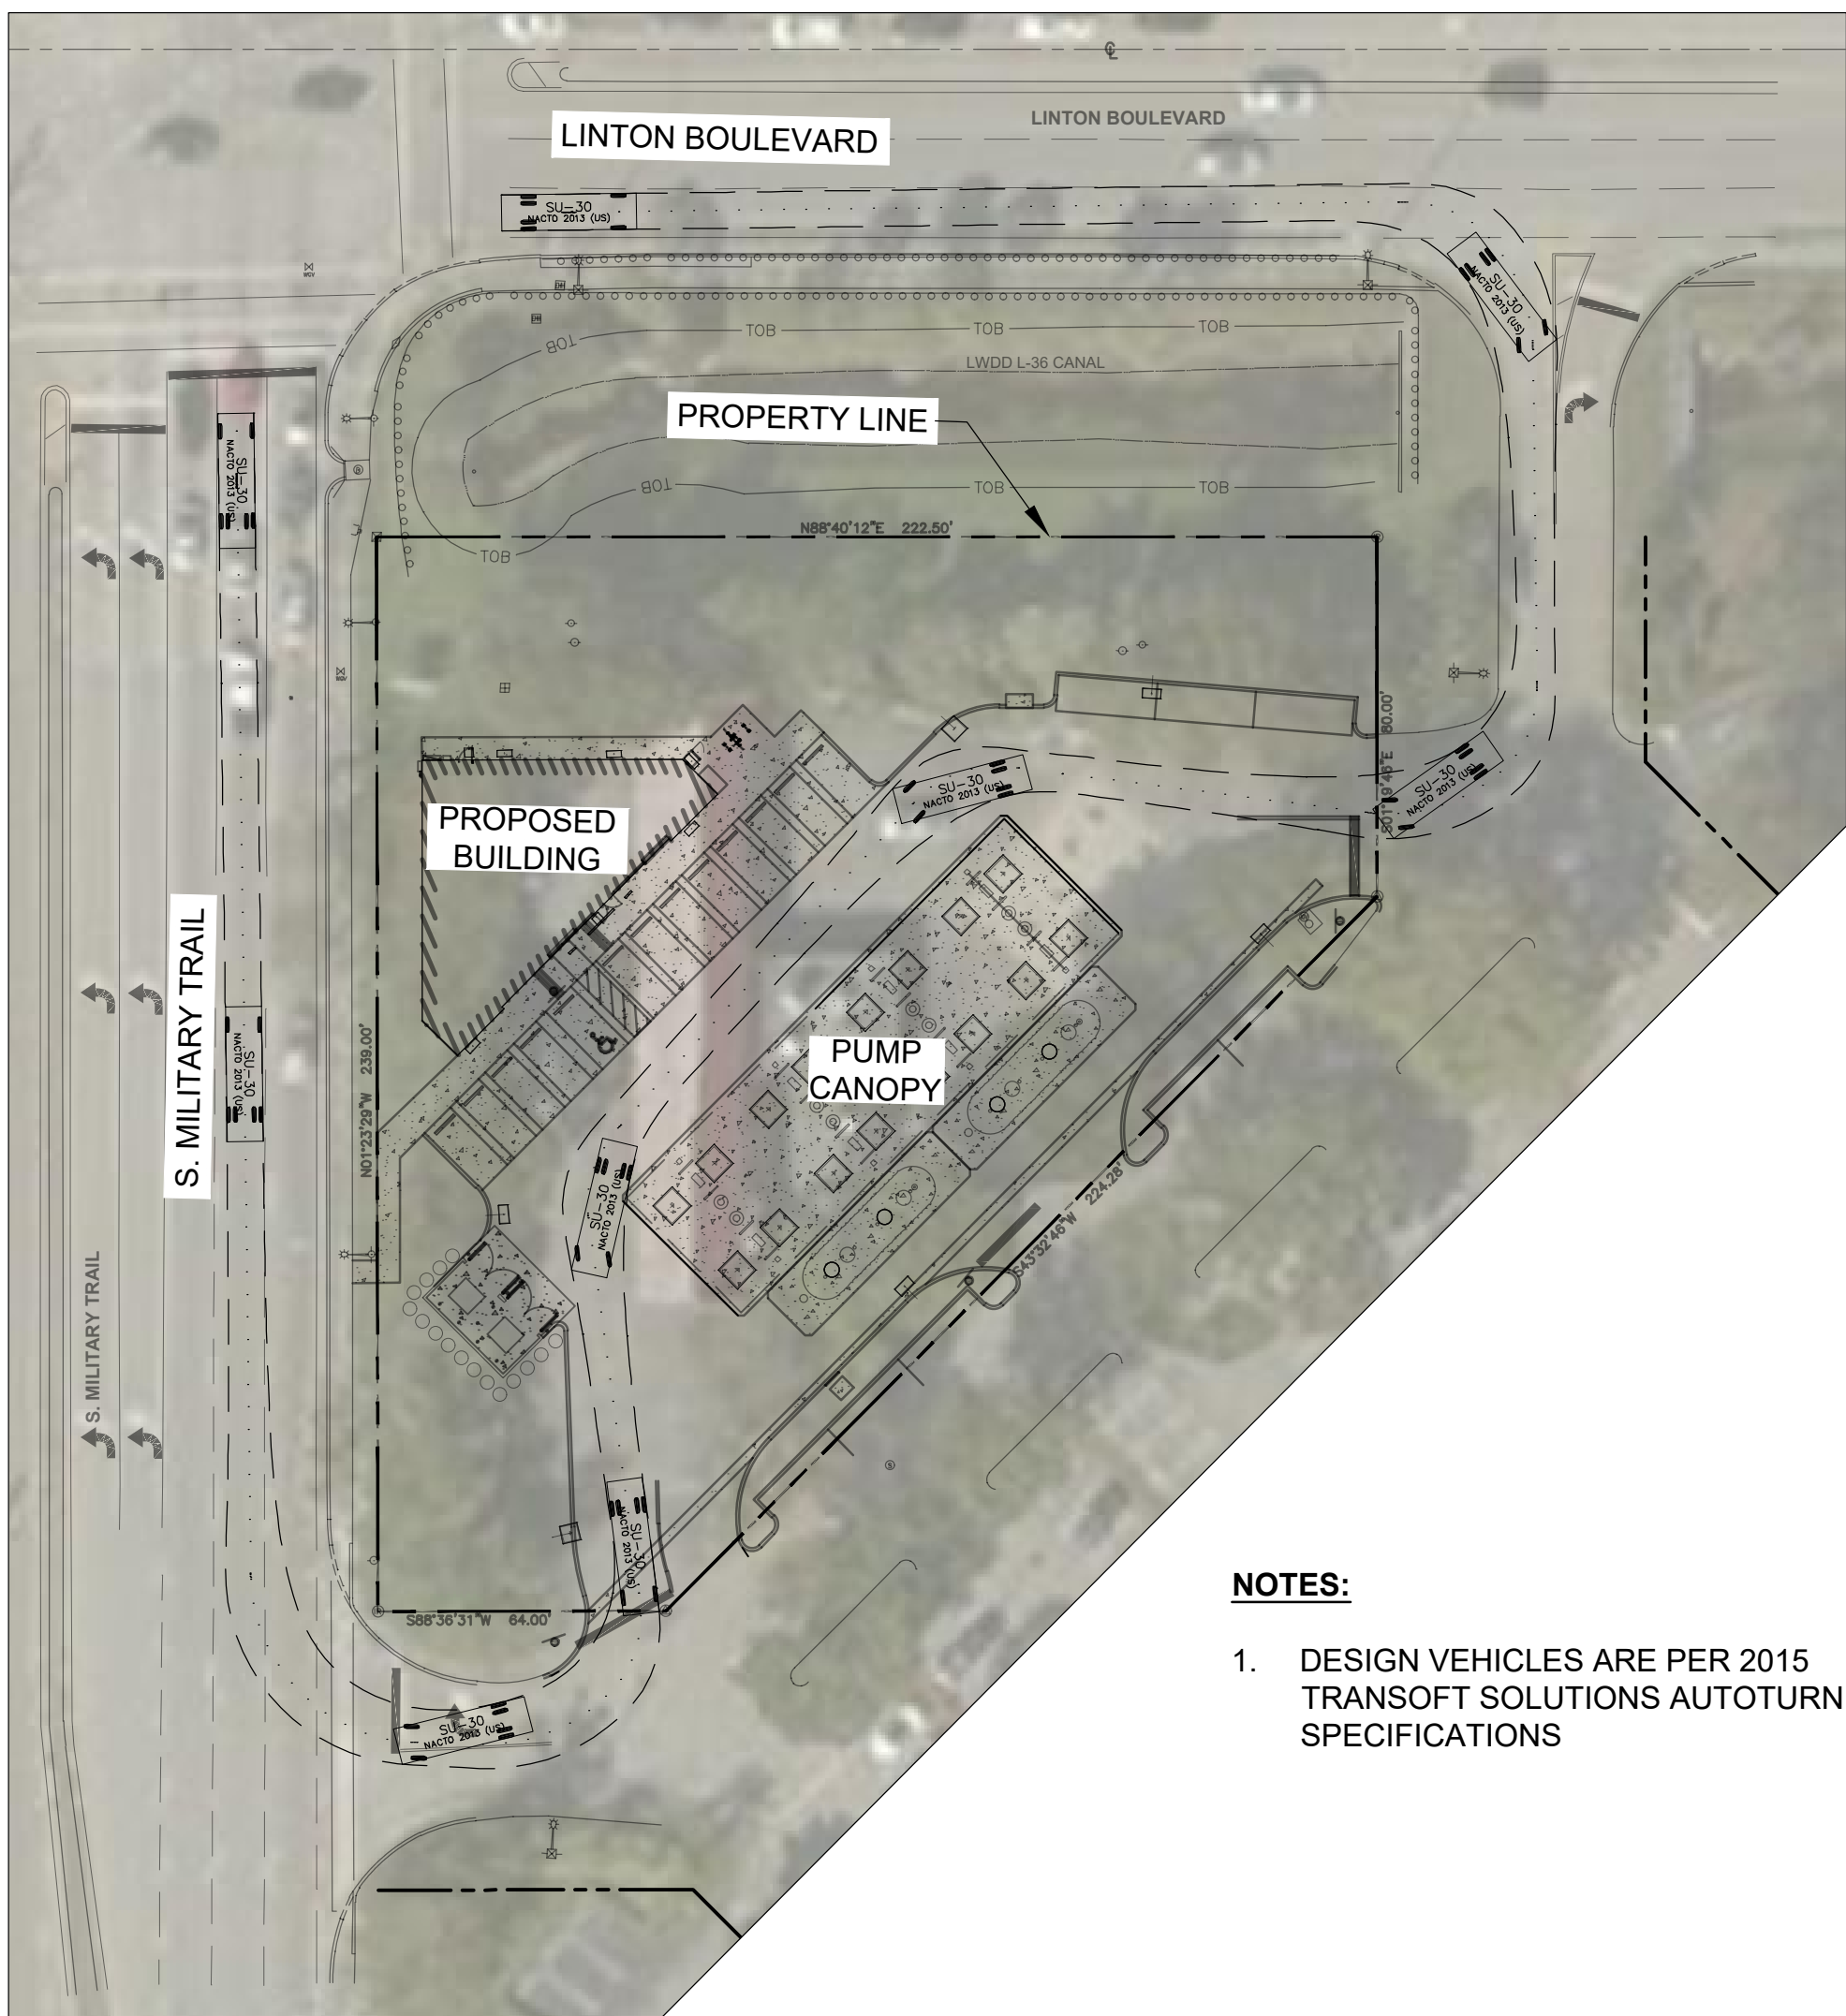

NOTES:

- DESIGN VEHICLES ARE PER 2015
TRANSOFT SOLUTIONS AUTOTURN
SPECIFICATIONS



301 East Atlantic Boulevard
Pompano Beach, Florida 33060-6643

2160 NW 82nd Avenue
Doral, Florida 33122

PH: (954) 788-3400

Florida Certificate of
Authorization # - 7928

BID / CONTRACT NO. :

REVISIONS

NO.	DESCRIPTION	DATE

PRELIMINARY PLAN
NOT FOR CONSTRUCTION

THESE PLANS ARE NOT FULLY PERMITTED
AND ARE SUBJECT TO REVISIONS MADE
DURING THE PERMITTING PROCESS.
RESPONSIBILITY FOR THE USE OF THESE
PLANS PRIOR TO OBTAINING PERMITS
FROM ALL AGENCIES HAVING JURISDICTION
OVER THE PROJECT WILL FALL SOLELY
UPON THE USER.



#34798
16000 S. MILITARY TRAIL
DELRAY BEACH, FL 33484

SCALE: AS NOTED

DATE ISSUED: FEBRUARY 2018

DRAWN BY: AM

DESIGNED BY: AM

CHECKED BY: TD

THOMAS F. DONAHUE, P.E.
FLORIDA REG. NO. 60529
(FOR THE FIRM)

SHEET TITLE

VEHICLE
CIRCULATION PLAN

SHEET NUMBER

TR-101

SHEET 01 of 01

PROJECT NO. 09725.24