


Drawing name: K:\BCD_Civil\144816002 - Delray Square II Chili's OP\CA00\Work\2018.07.11 Location Map Chili's Water Submittal.dwg Layout:1 Aug 08, 2018 10:15am by: london.scheer
This document, together with the concepts and designs presented herein, is intended only for the use of the client and is not to be used for any other purpose without the written authorization of Kimley-Horn and Associates, Inc.

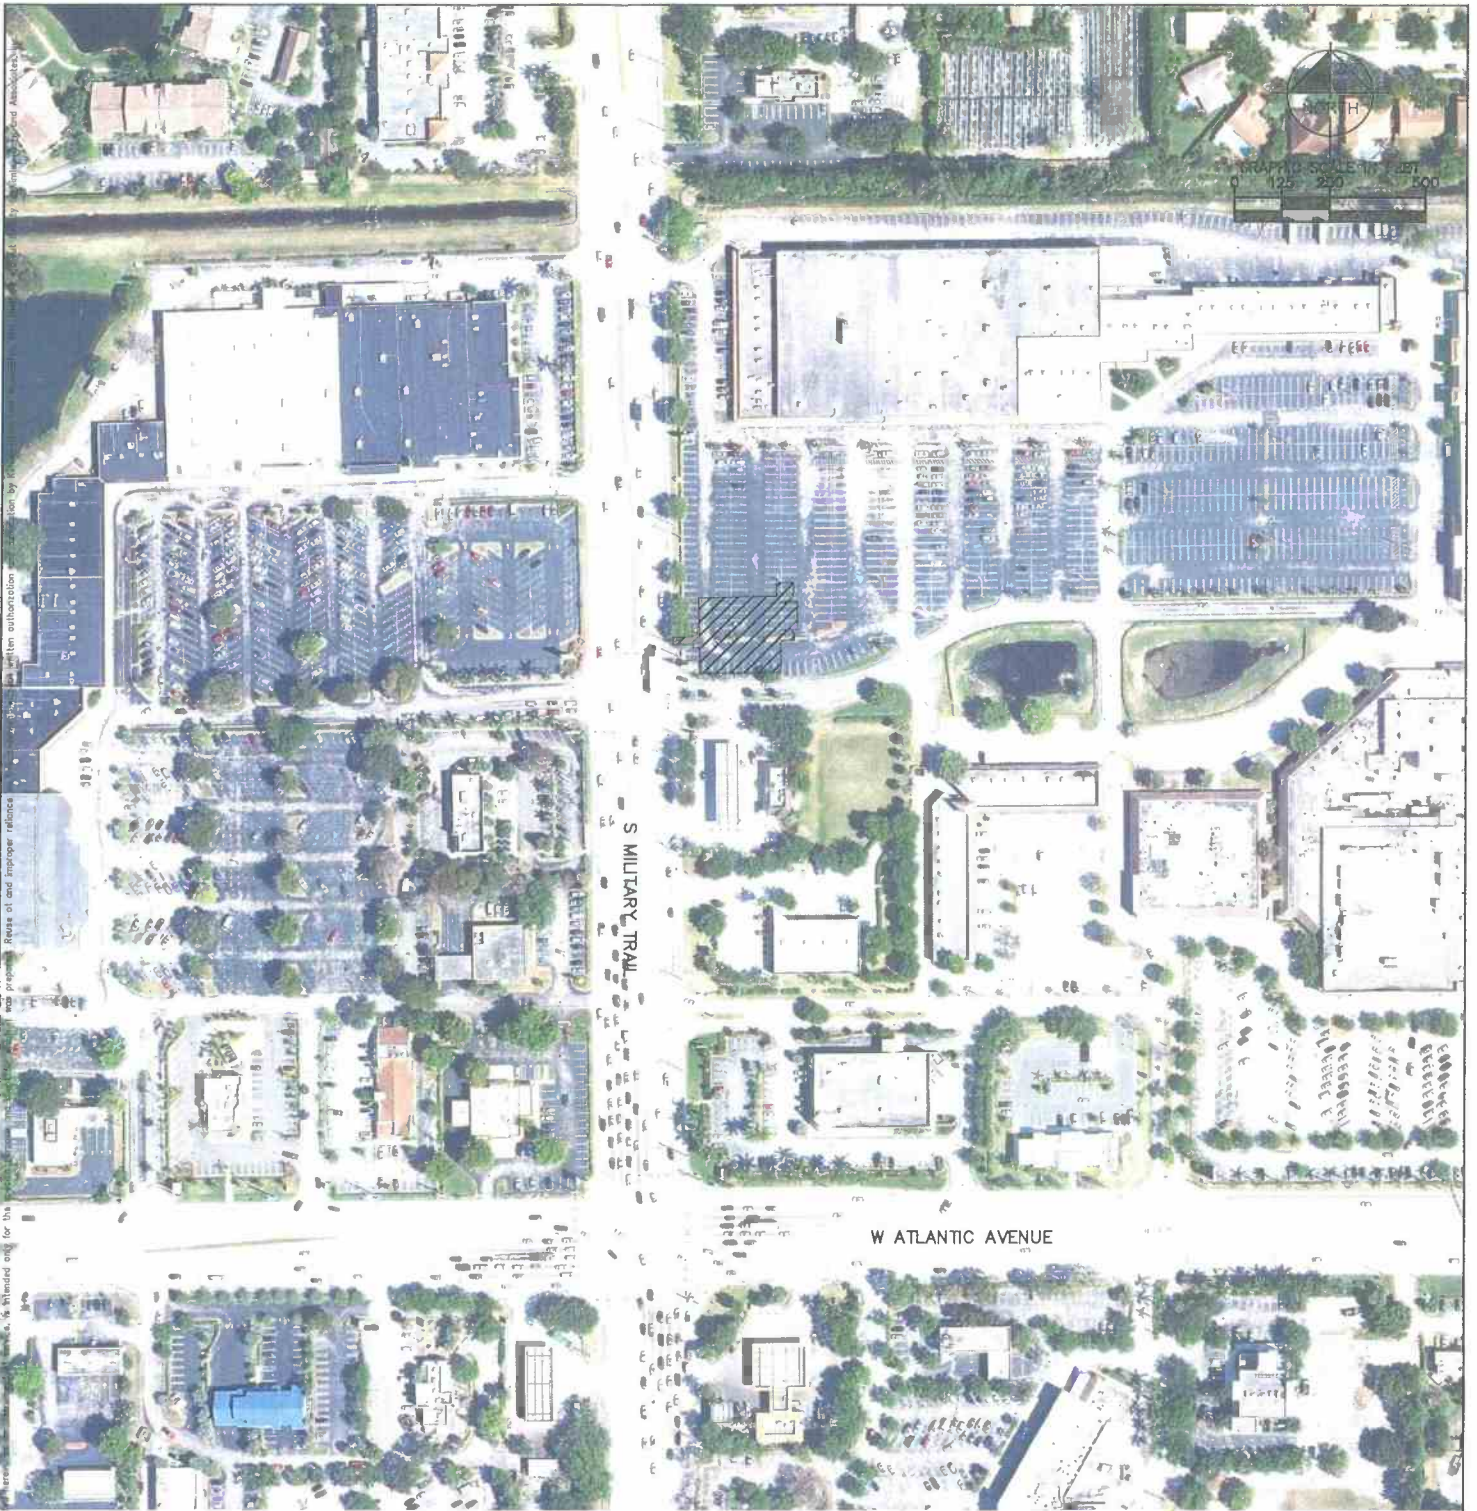

PROJECT LOCATION

14530 S. MILITARY TRAIL
DELRAY BEACH, FL 33484

SCALE
AS SHOWN
DESIGNED BY
JDH
DRAWN BY
JRB
CHECKED BY
JDH

Kimley»Horn

© 2018 KIMLEY-HORN AND ASSOCIATES, INC.
1615 S. CONGRESS AVE. STE. 201 DELRAY BEACH, FL 33445
PHONE (561) 330-2345
WWW.KIMLEY-HORN.COM CA 00000696

DATE
JULY 2018

PROJECT NO.
144816002

DELRAY SQUARE CHILI'S
PROJECT LOCATION EXHIBIT

DESIGN ENGINEER:

JOSHUA D. HORNING, P.E.
FLORIDA P.E. LICENSE NUMBER:
67505

DATE:

SHEET NUMBER

EX