


CARVER ISLE DESIGNS

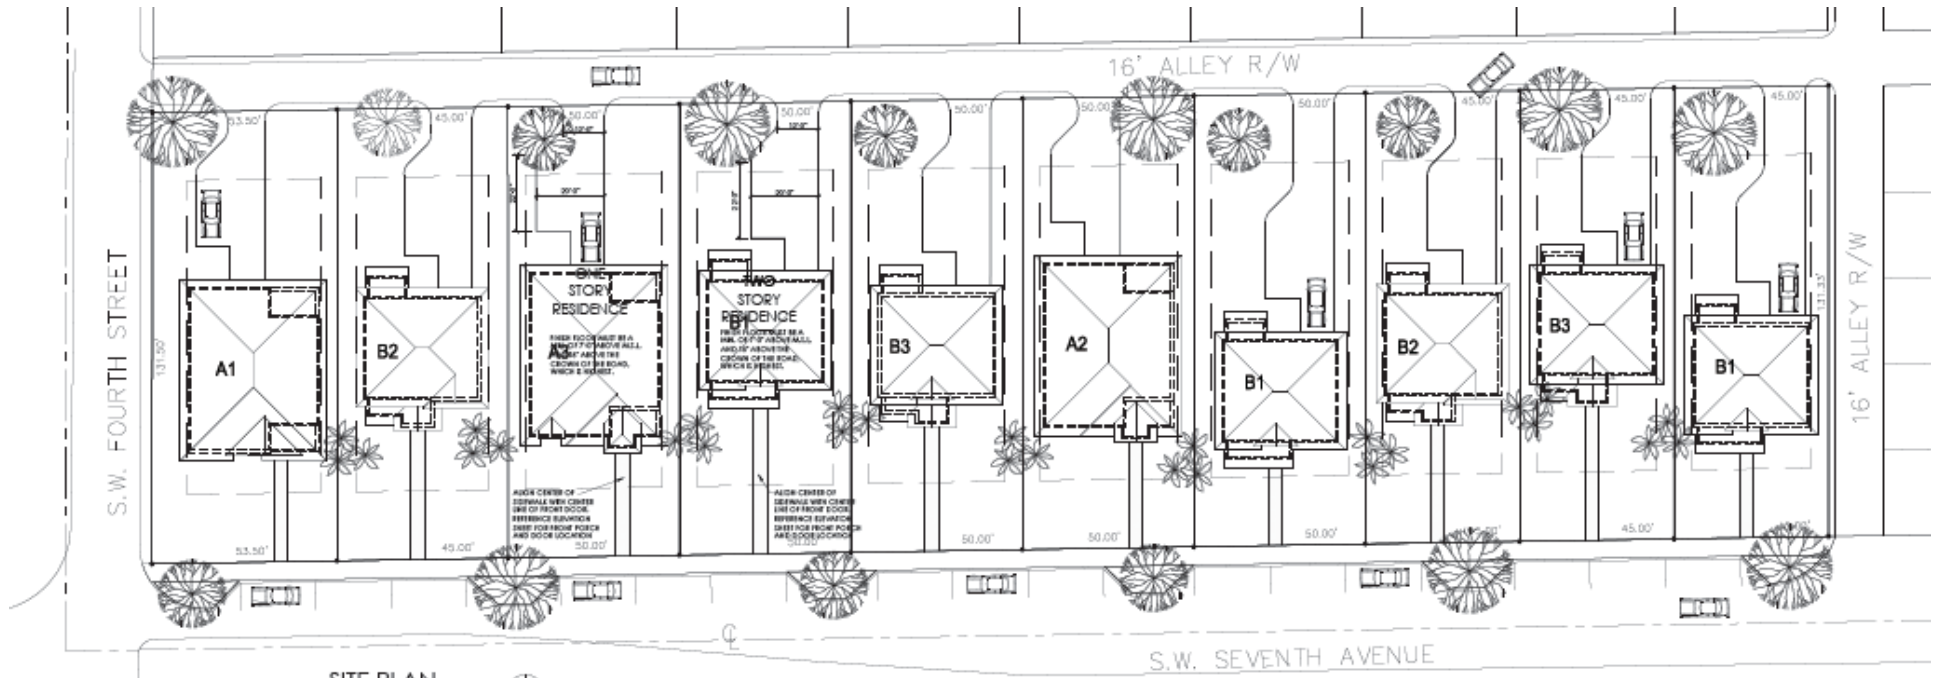

SITE PLAN
SCALE 1" = 20'



PROPOSED STREET ELEVATION
SCALE 1" = 20'



MODEL A – ELEVATION 1



MODEL A – ELEVATION 2



MODEL A – ELEVATION 3



MODEL B – ELEVATION 1



MODEL B – ELEVATION 2



MODEL B – ELEVATION 3