




1 REAR EXTERIOR PHOTOMETRIC CALCULATIONS  
 PC101 1/8" = 1'-0"

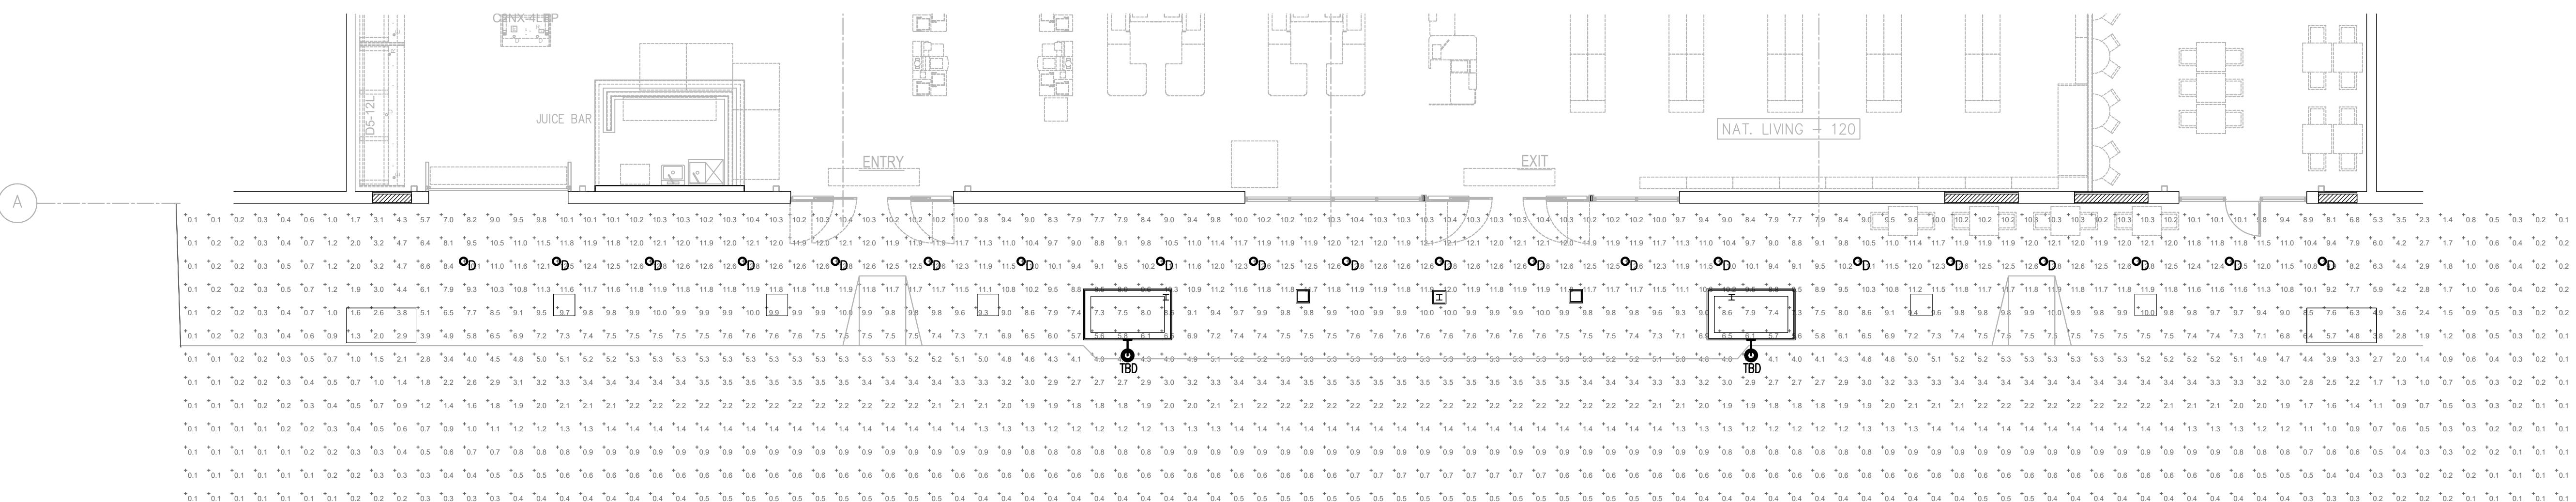

2 FRONT EXTERIOR PHOTOMETRIC CALCULATIONS  
 PC101 1/8" = 1'-0"

INFORMAL PDF COPY AS REQUESTED  
 NOT FOR CONSTRUCTION  
 REFER TO SUBMITTED SIGNED  
 AND SEALED HARD COPY

BSO  
 REVISIONS  
 REVISION #2 03/11/2019

PERMIT ISSUE  
 DEC 21, 2018  
 BID ISSUE ..  
 STORE NUMBER  
 XX

WD PROJECT NUMBER  
 LKYUF0017

PC101