


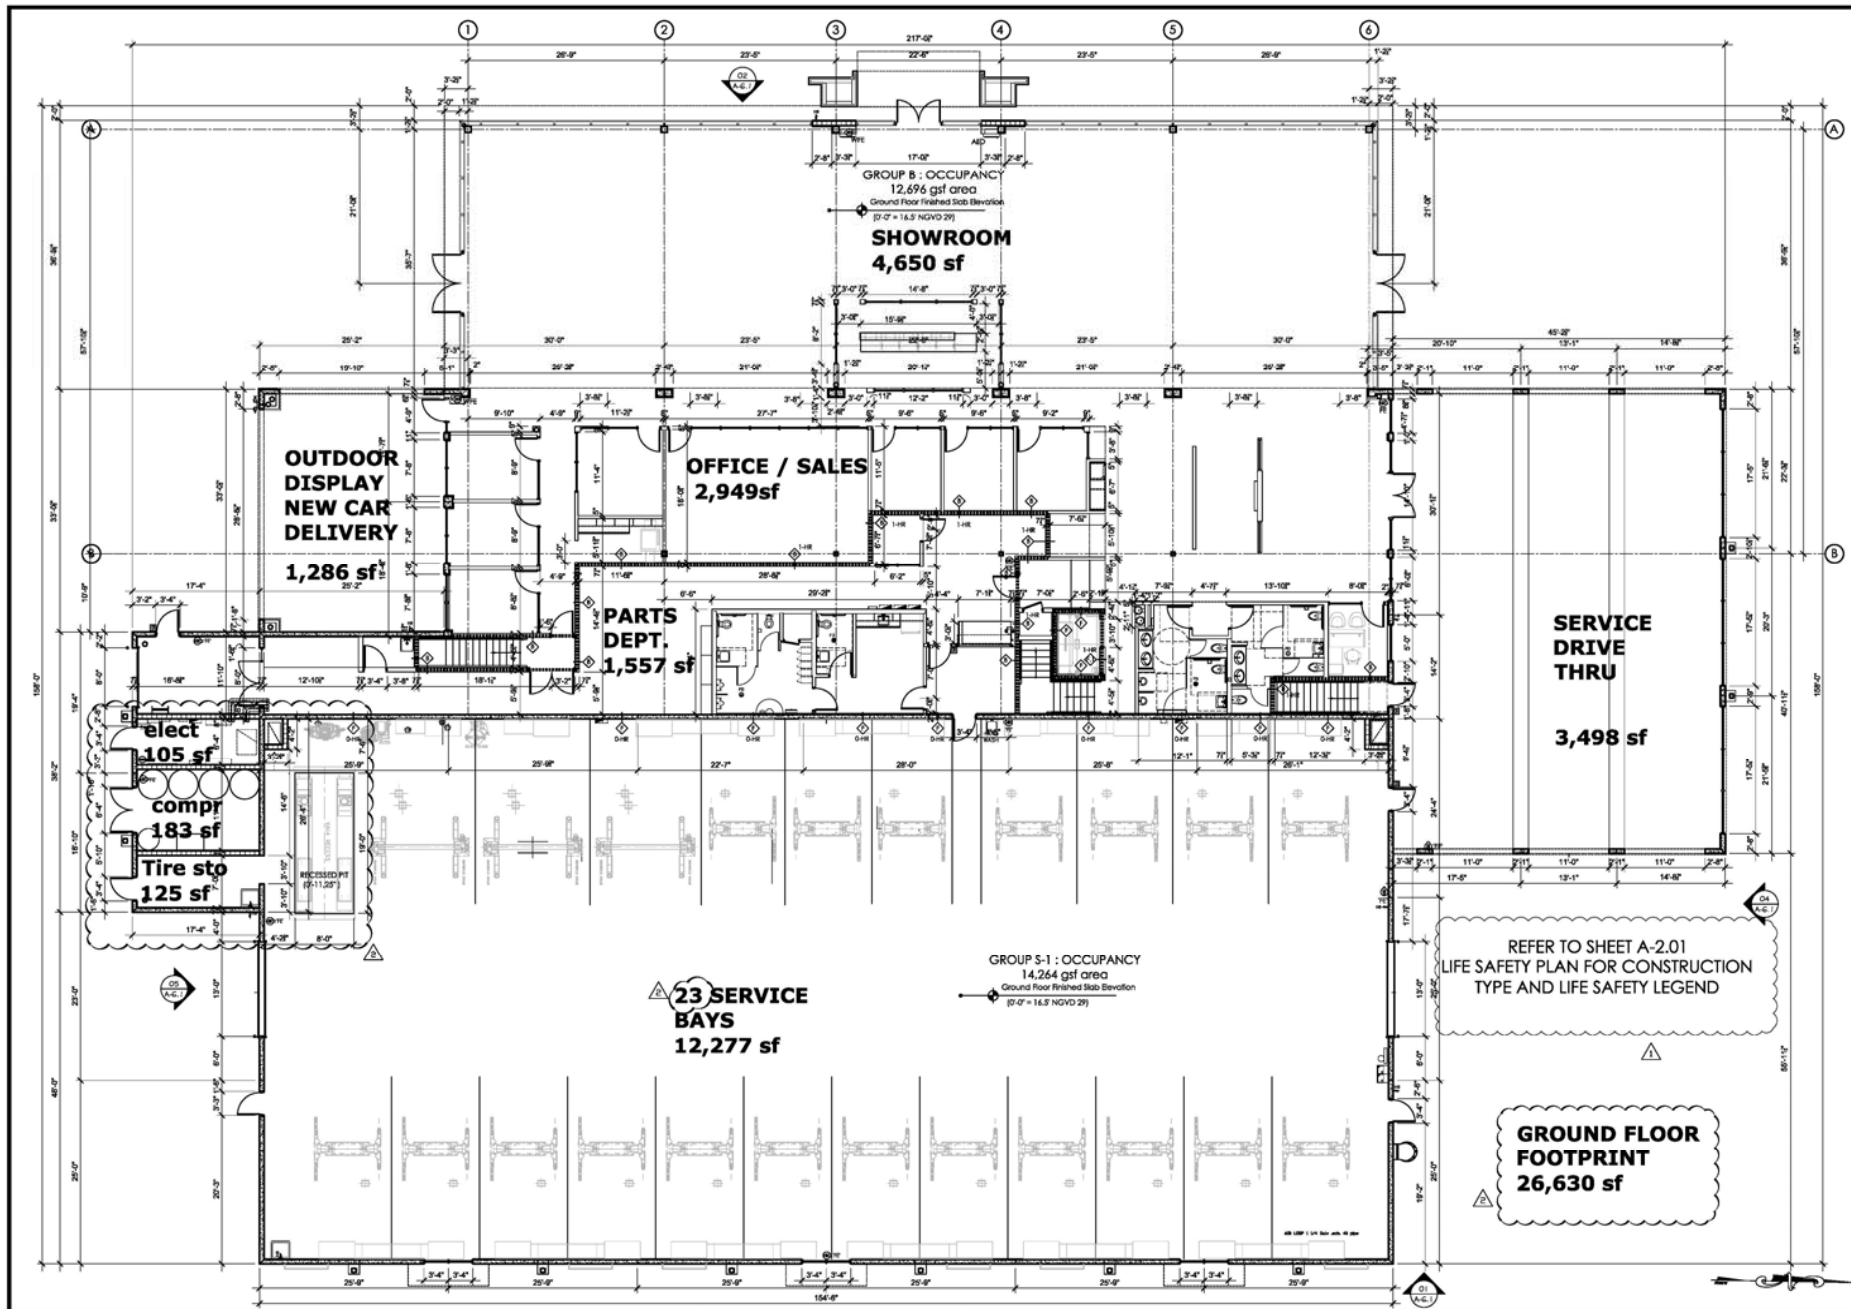

Ground Floor: Dimensional Control Plan

Scale : 1/8" = 1'-0"

01



8.5.01.1. 800 Delray Avenue, Suite 100
Palm Beach, Florida 33483
Tel: 561-847-1361
Fax: 561-847-1362
E: gdelray@cbmarchitect.com
www.cbmarchitect.com

GRIECO DELRAY CHEVROLET
2605 SOUTH FEDERAL HIGHWAY
DELRAY BEACH, FL 33483
CITY OF DELRAY BEACH
PALM BEACH COUNTY

DRAWING ISSUE DATES:
11-04-18: SPREADSHEET
11-30-18: SPREAD REV

GROUND FLOOR:
DIMENSIONAL
CONTROL PLAN

SHEET
A-2.1

PROJECT
DATE
PERMIT NO.

171010
11-06-18

