

DRAWING ISSUE DATE

1	01-13-18: CITY COMMISSION
2	12-29-18: BLDG. REPAIR


--	--	--	--

SITE PLAN PHOTOMETRIC

PROJECT 161020
DATE 12-29-11
PERMIT NO.

PH-1

SHEET

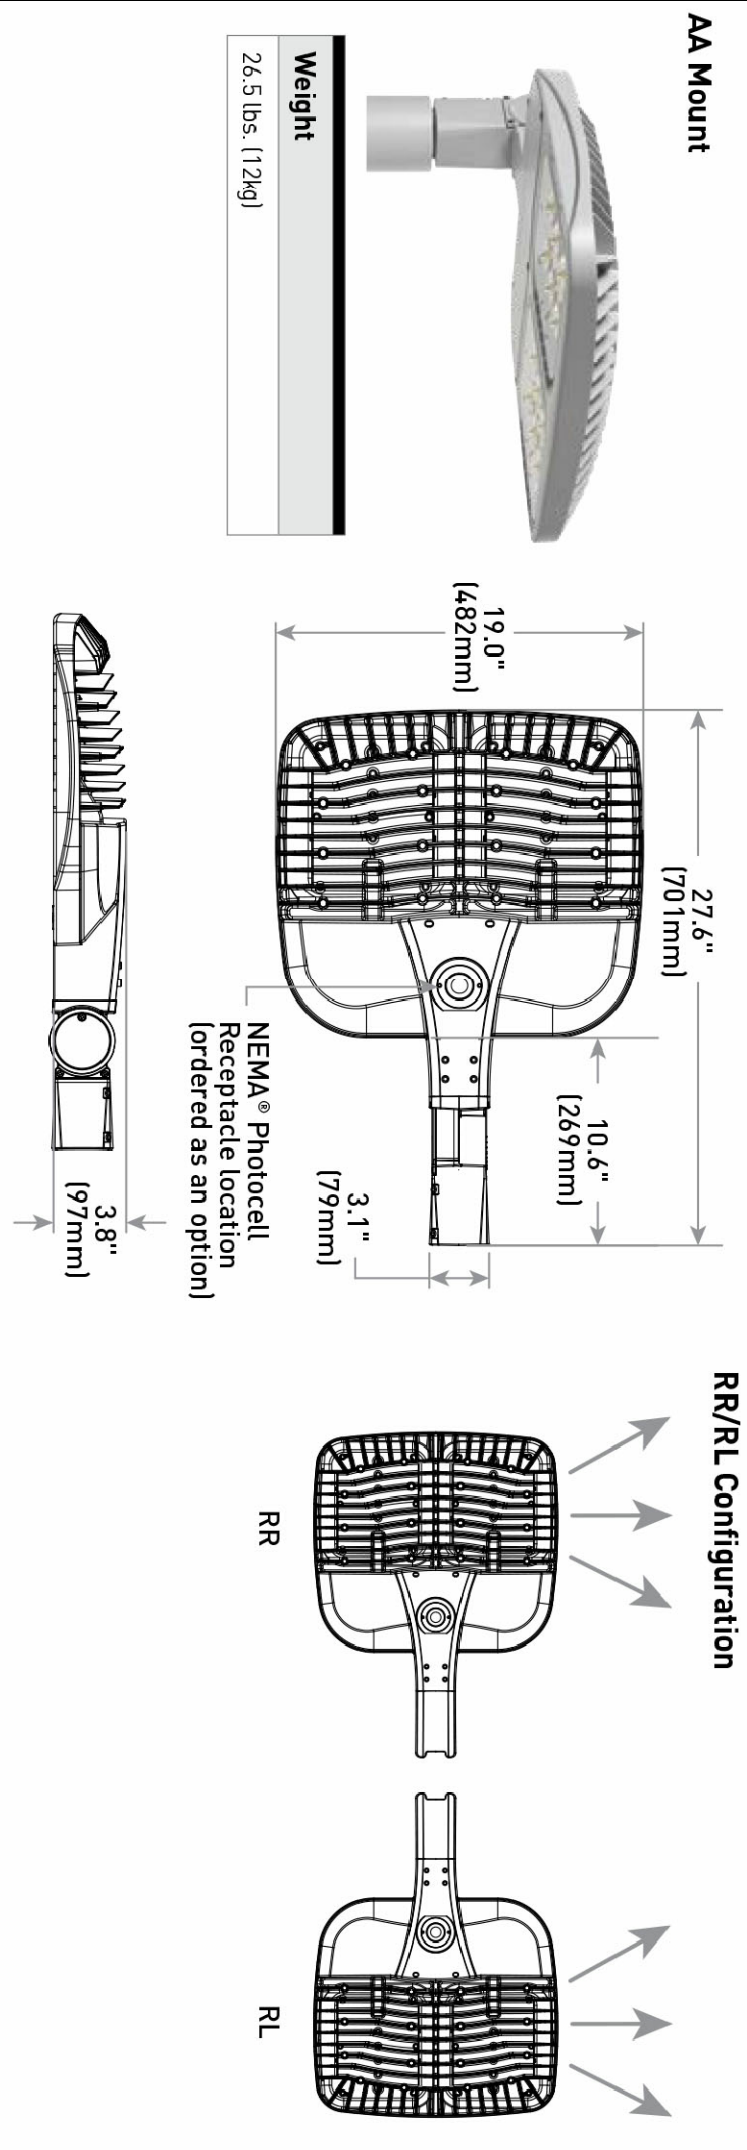

© 2018 Cree, Inc. and/or one of its subsidiaries. All rights reserved. For informational purposes only. Content is subject to change.


Patent www.cree.com/patents, Cree®, the Cree logo, NanoPlus®, and Colorist Delightful® are registered trademarks, and Precision Delivery Grid™ and OSQ™ are trademarks of Cree, Inc. The UL logo is a registered trademark of UL LLC. NEMA® is a registered trademark of the National Electrical Manufacturers Association. The DLC QPL logo and the DLC QPL Premium logo are registered trademarks of Efficiency Forward, Inc.

US: lighting.cree.com T (800) 236-6800 F (262) 504-5415

Canada: www.cree.com/canada

T (800) 473-1234 F (800) 890-7507

Site Lighting Fixture Detail

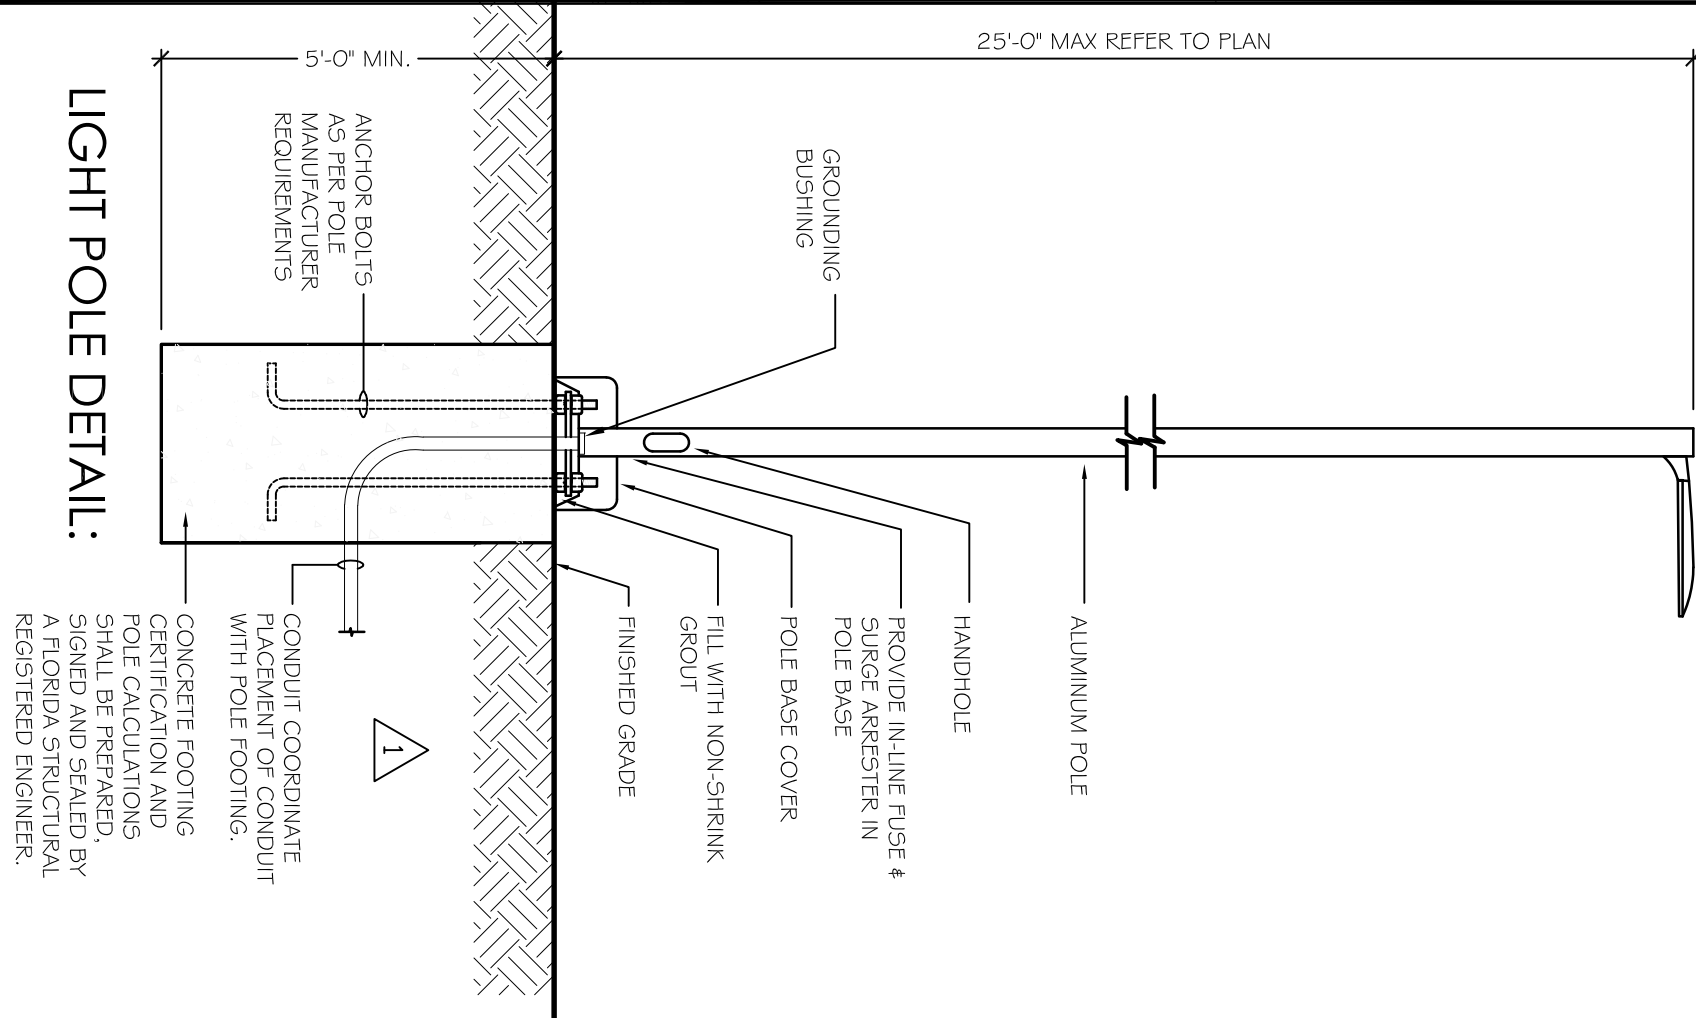

Luminaire Schedule			LLF	Lum. Lumens
Symbol	Qty	Description		
	1	CREE LTG# OSO-HO-A3-ME-40/-40K-CL / MTD AT 25 AFG	0.900	39153
	6	CREE LTG# C2 OSO-HO-A3-ME-40/-40K-CL / MTD AT 25 AFG	0.900	39153
	8	CREE LTG# C2 OSO-HO-A4-ME-40/-40K-CL / MTD AT 25 AFG	0.900	44920
	19	SD CREE LTG# OSO-HO-A3-ME-40/-40K-CL / MTD AT 25 AFG	0.900	39153
	19	CREE LTG# XSPW-B-4ME-CL-40K-CL / WALL MTD AT 20 AFG	0.900	8673

Luminaire Schedule

Project: PDR DEALERSHIP - SITE REV 5 DELRAY BEACH, FL 12/29/2018						
Calculation Summary						
Label	Calc Type	Units	Avg	Max	Min	AvG/Lin
ENTIRE AREA	Illuminance	Fc	7.02	39.7	1.3	5.40
FRONT ROW DISPLAY	Illuminance	Fc	18.71	30.1	11.9	1.57
						2.53

Calc. Summary

NOTE: SITE ILLUMINATION WILL BE REDUCED TO LESS THAN 50 FC AFTER 9:00 PM PER SECTION 4.4.10.G.6.C