

TREE PLANTING DETAIL


NOTES:

1. TREES SHALL BE OF QUALITY PRESCRIBED IN CROWN OBSERVATIONS AND ROOT OBSERVATIONS DETAILS AND

1/2" = 1'-0"

3/4" = 1'-0"

2. SEE SPECIFICATIONS FOR FURTHER REQUIREMENTS RELATED TO THIS DETAIL.

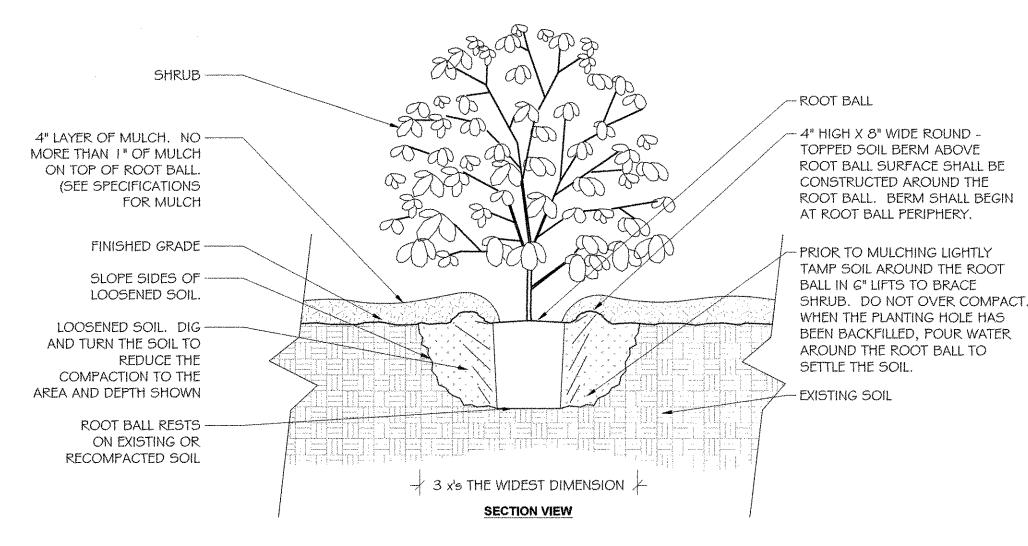


SHRUB PLANTING DETAIL

NOTES:

1. SHRUB SHALL BE OF QUALITY PRESCRIBED IN THE ROOT OBSERVATIONS DETAIL AND SPECIFICATIONS

2. SEE SPECIFICATIONS FOR FURTHER REQUIREMENTS RELATED TO THIS DETAIL.

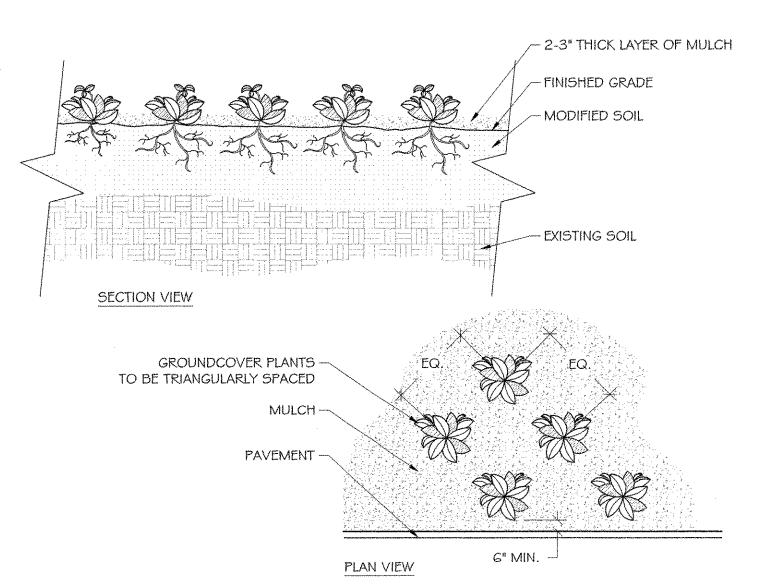


GROUNDCOVER

NOTES:
1 - SEE PLANTING LEGEND FOR GROUNDCOVER SPECIES, SIZE, AND SPACING DIMENSION.
2 - SMALL ROOTS (4" OR LESS) THAT GROW AROUND, UP, OR DOWN THE ROOT BALL PERIPHERY ARE

CONSIDERED A

NORMAL CONDITION IN CONTAINER PRODUCTION AND ARE ACCEPTABLE HOWEVER THEY SHOULD BE
ELIMINATED AT THE

TIME OF PLANTING. ROOTS ON THE PERIPERHY CAN BE REMOVED AT THE TIME OF PLANTING. 3- SETTLE SOIL AROUND ROOT BALL OF EACH GROUNDCOVER PRIOR TO MULCHING.

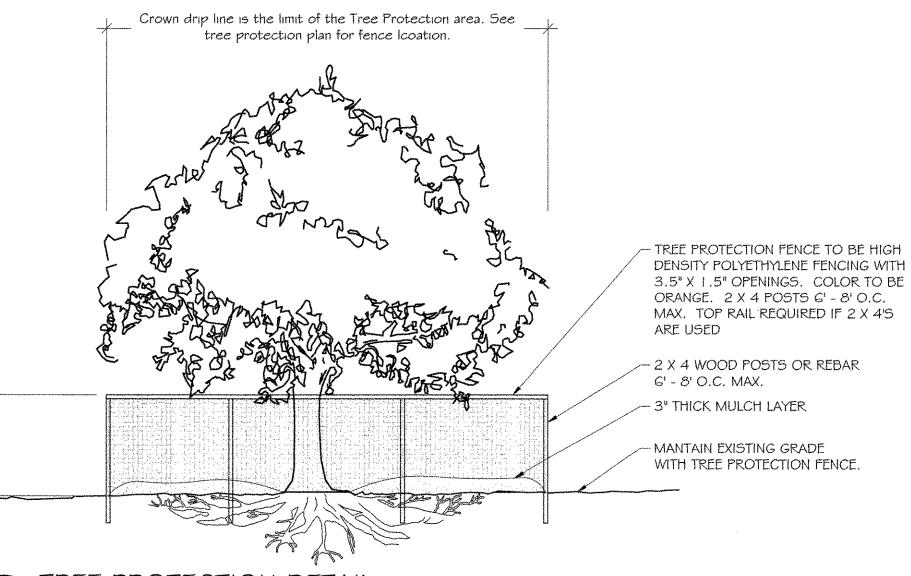


TREE PROTECTION DETAIL

SCALE : 1/4" = 1'-0"


KEEP OUT OF TREE PROTECTION AREA
 FENCE TO BE INSTALLED ALONG DRIPLINE OF EXISTING TREES

3. NO EQUIPMENT SHALL OPERATE INSIDE THE PROTECTIVE FENCING INCLUDING DURING FENCE INSTALLATION AND REMOVAL.

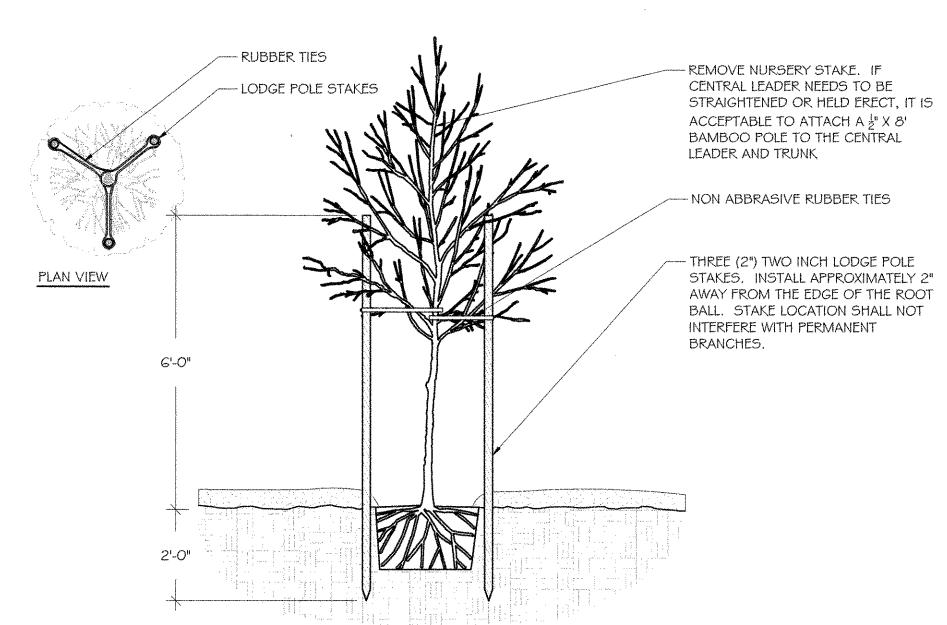




1/2" = 1'-0"

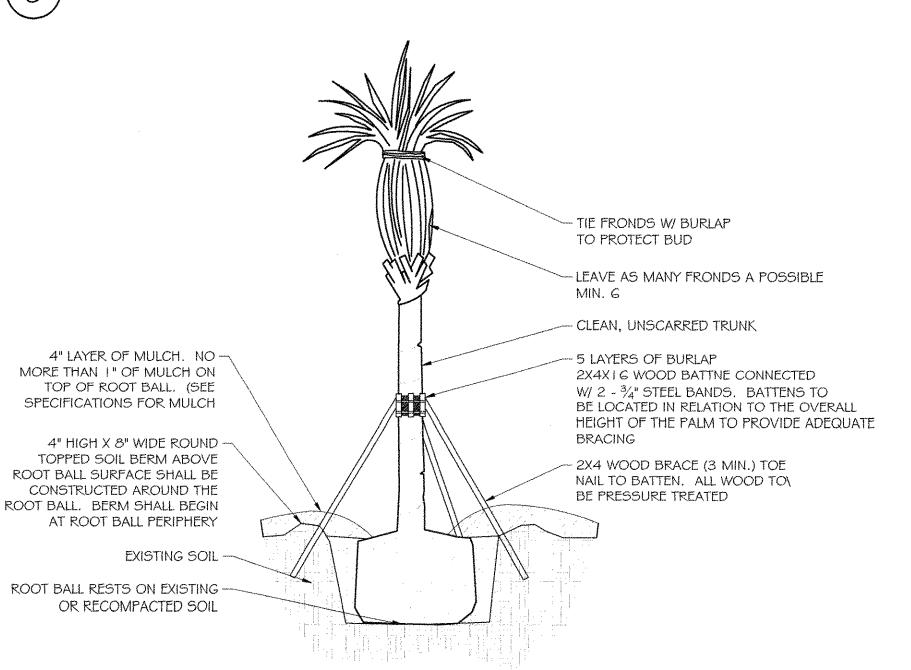





SCALE: 1/4" = 1'-0"

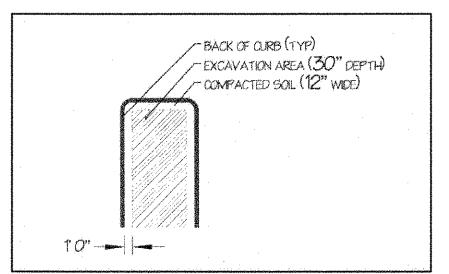


7 EXCAVATION DETAIL S

NOTE: THIS DETAIL APPLIES TO NEW PARKING ISLANDS ONLY.

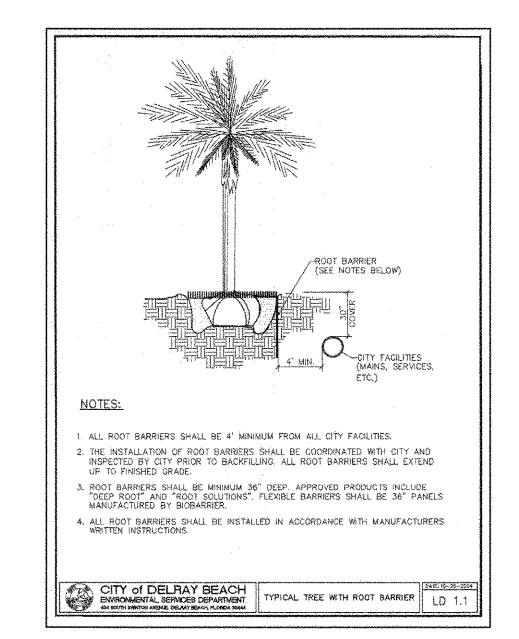

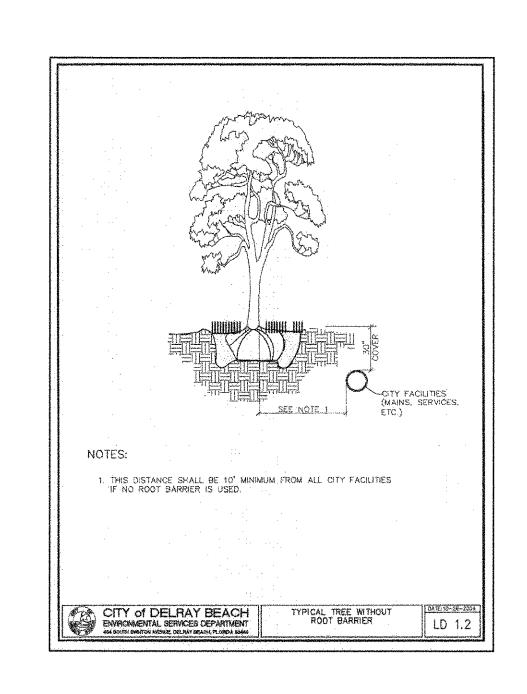

 

SCALE : N.T.S.

Consultants:

Revisions:
Per City Comments: 6/13/19

City of Delray Beach, Flori



BRYAN ROBERT DONAHUE, PLA LICENSE # LA6667130

Always call 811 two full business days before you dig to have underground utilities located and marked.

Drawn By: SMT

Drawing #: 1049

Date: 12/3/2018

LANDSCAPE DETAILS AND SCHEDULE

HEET # IP 2