

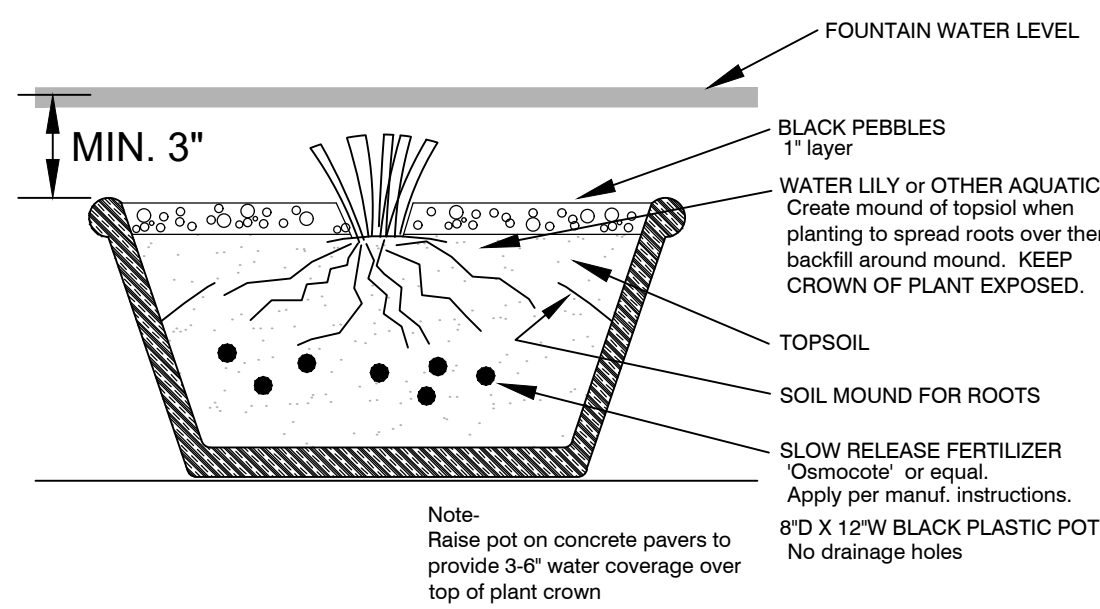


Artful Plant Wall

NOT TO SCALE

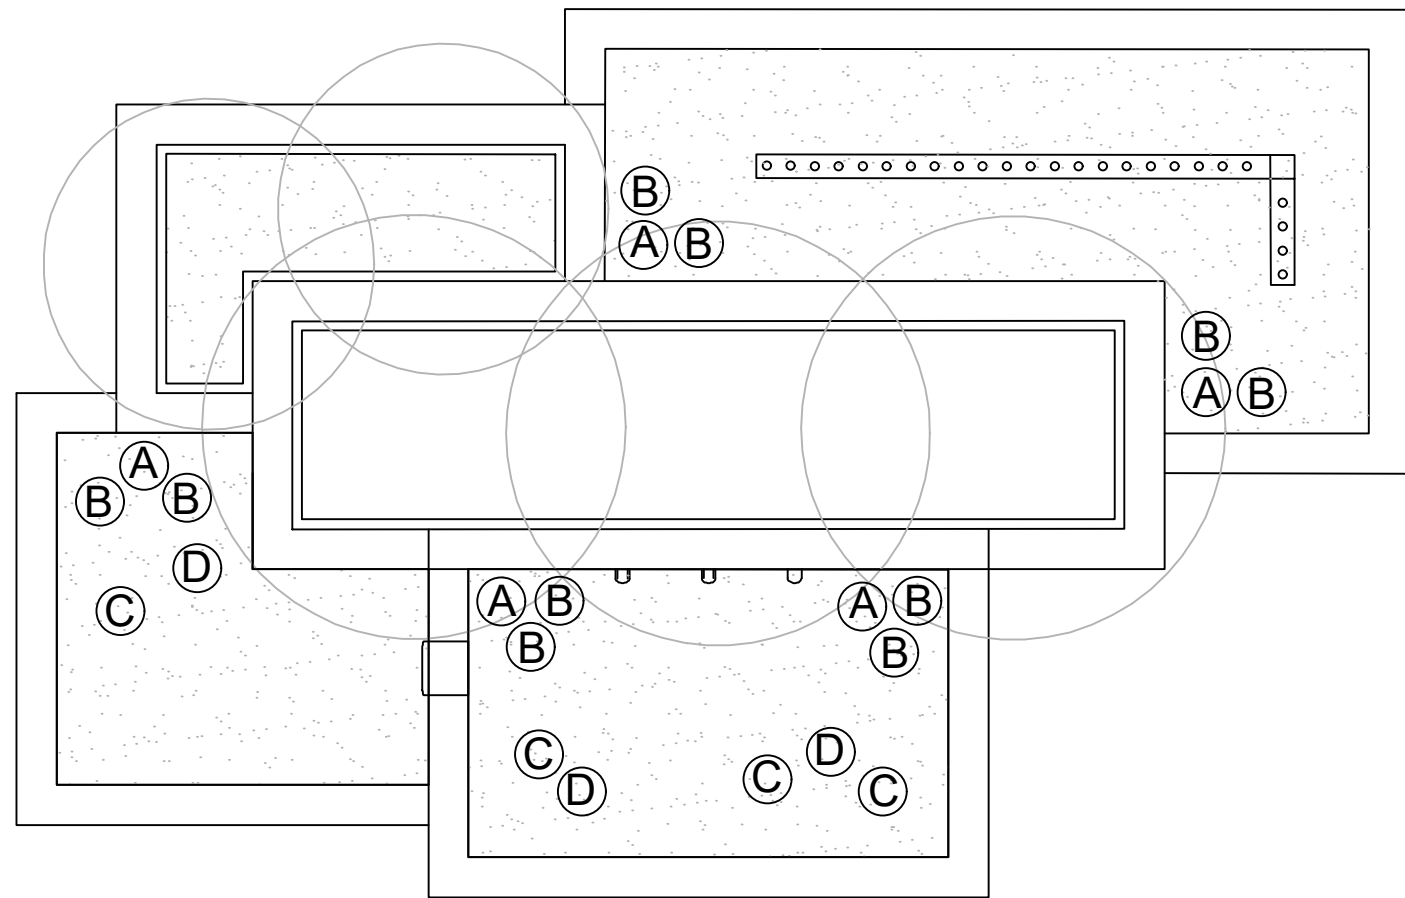


POT PLANTING DETAIL

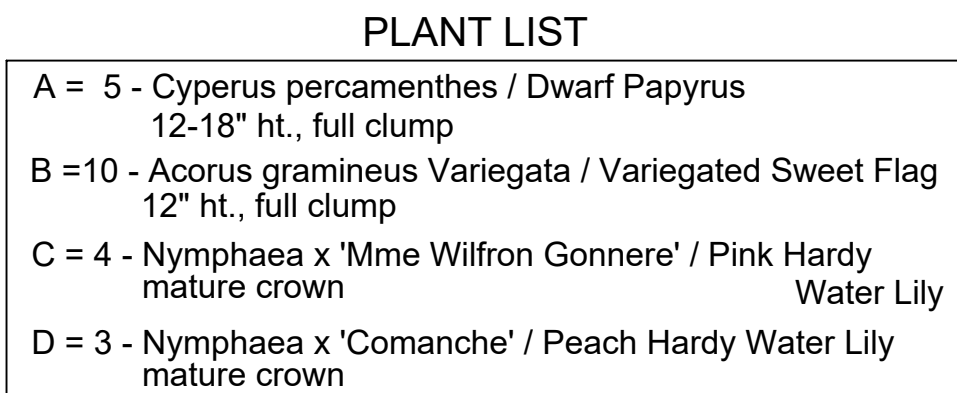

Fountain Planting Detail

NOT TO SCALE

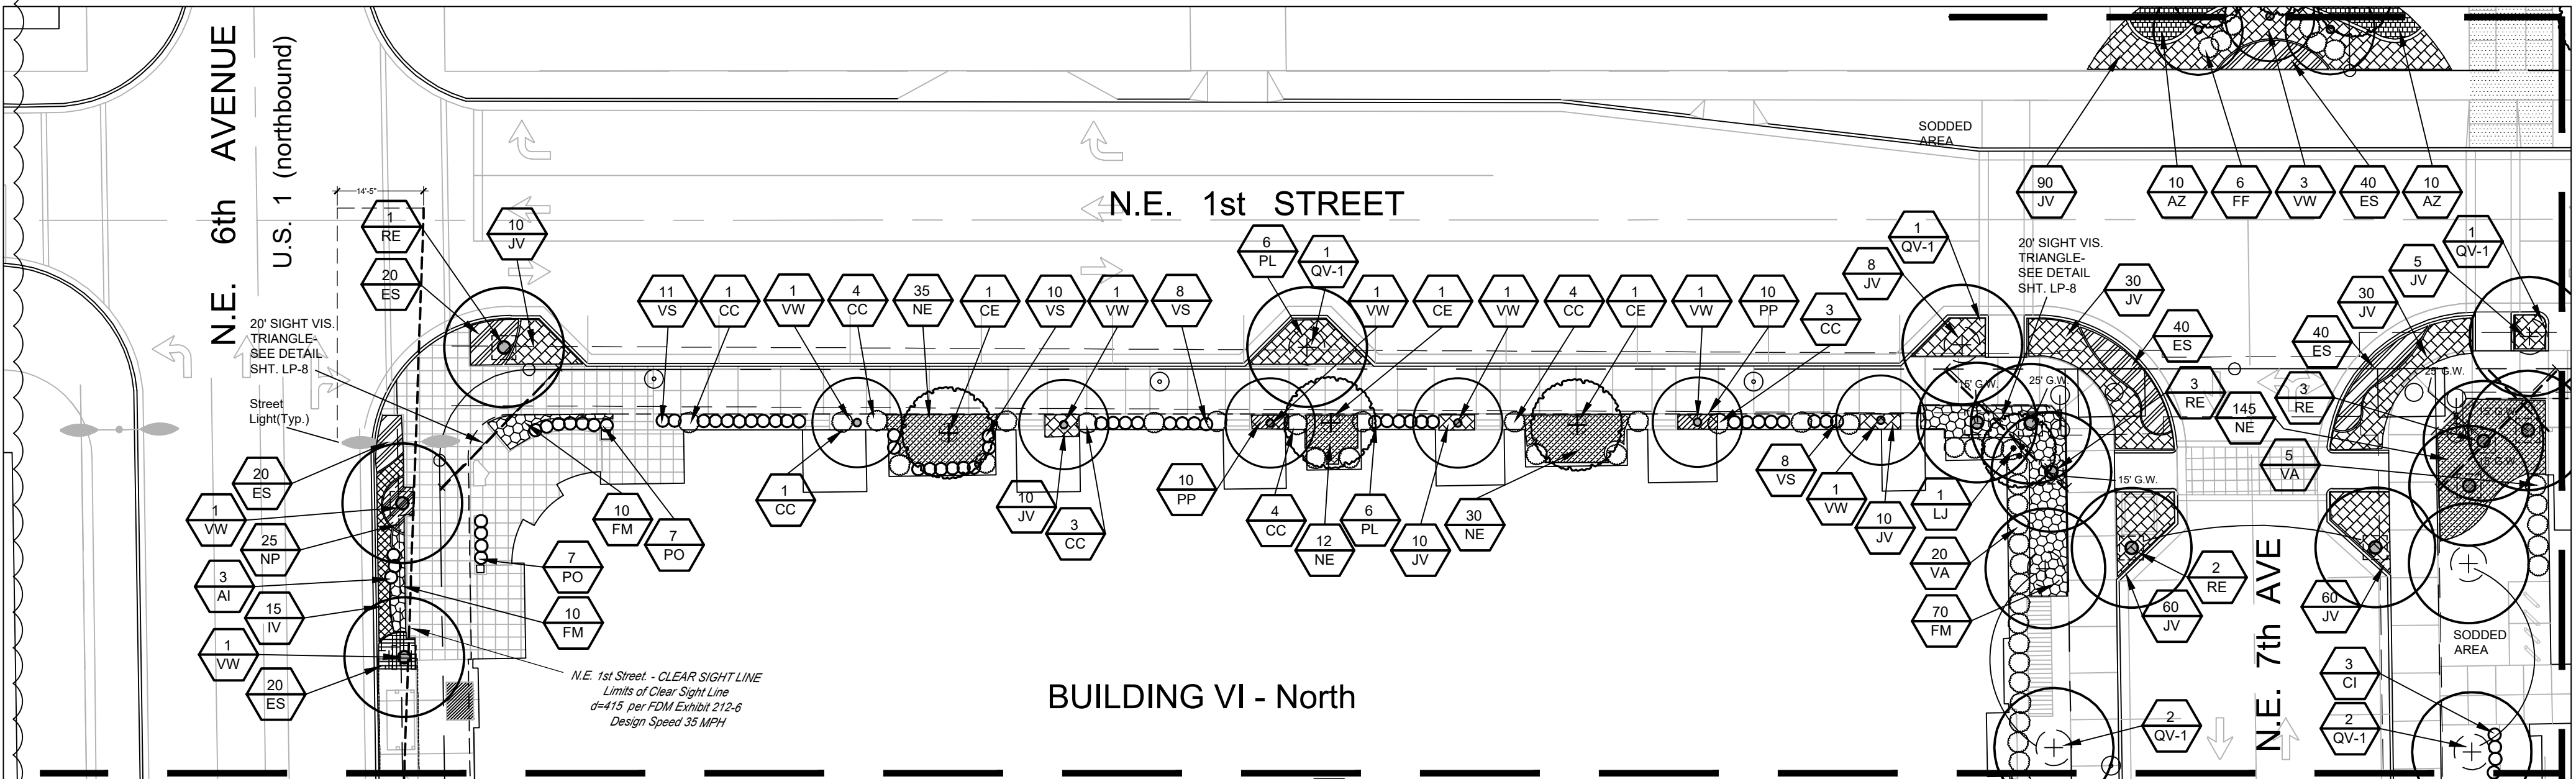


BUILDING VI - North

MATCHLINE SEE SHEET LP-3


MATCHLINE SEE SHEET LP-5

MATCHLINE SEE SHEET LP-5

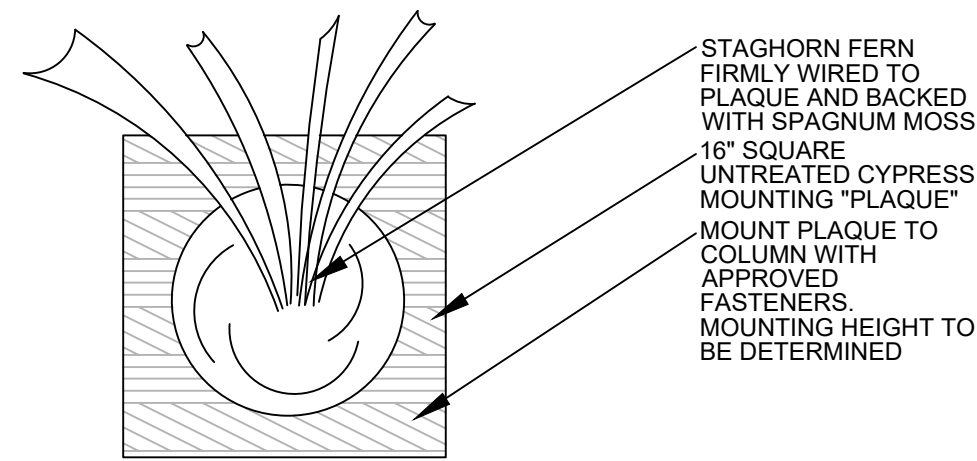

Column Mounted Staghorn Fern

NOT TO SCALE

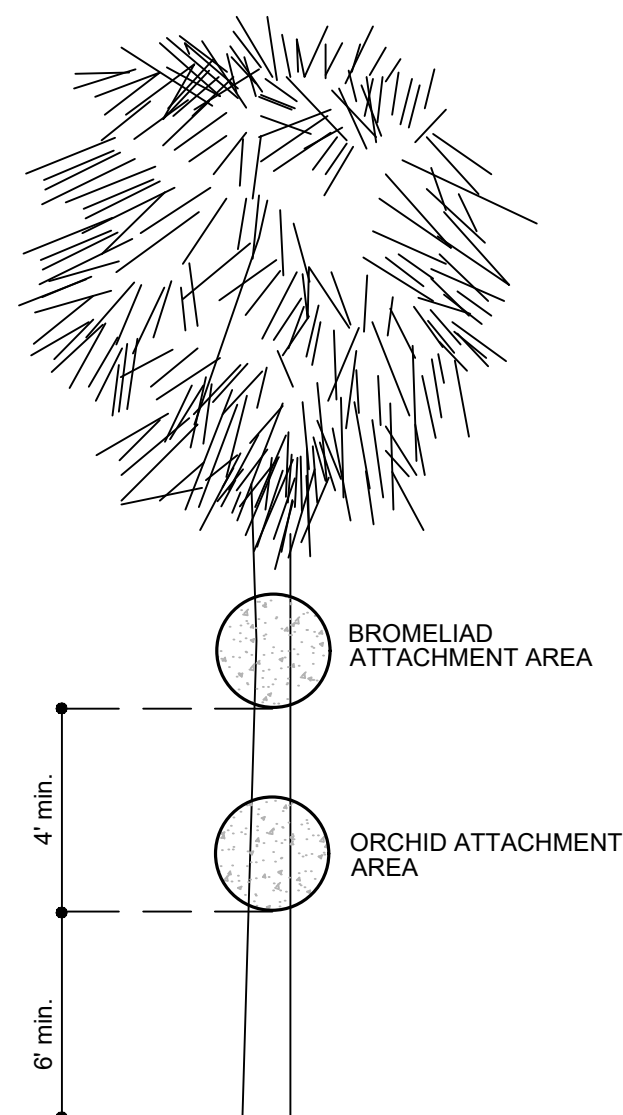

Cabbage Palm Trunk Planting Detail

NOT TO SCALE


LANDSCAPE NOTES

1. LAYOUT POTS WITH OWNER PRIOR TO PAVING FOR LOCATION APPROVAL. AND TO VERIFY IRRIGATION CONNECTIONS FOR POTS.
2. ACTUAL POT STYLE/COLOR TO BE SELECTED BY OWNER.
3. ALL PLANT MATERIAL USED SHALL BE FLORIDA #1 OR BETTER AS DESCRIBED IN "GRADES AND STANDARDS FOR NURSERY PLANTS", LATEST EDITION, DIVISION OF PLANT INDUSTRY, STATE OF FLORIDA DEPT. OF AGRICULTURE AND CONSUMER SERVICES.

IRRIGATION NOTES

1. THE IRRIGATION FOR THE POTS SHALL BE INSTALLED ON A ZONE THAT IS SEPERATE FROM ALL OTHER IRRIGATION ZONES.
2. THE IRRIGATION FOR THE POTS SHALL BE A DRIP TYPE SYSTEM. 3. VERIFY ALL LOCATIONS AND OPERATION WITH OWNER.

POT DETAIL

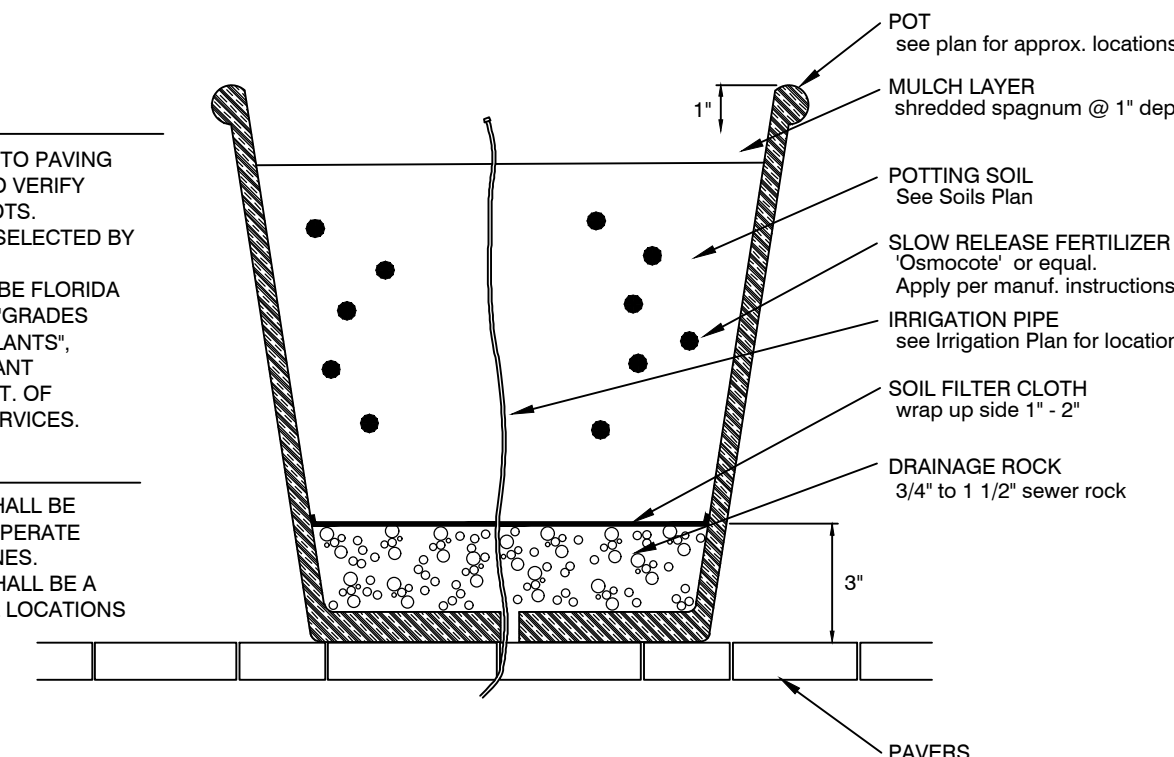

Sheet Revision Summary
- added additional
planting details

