

S.E. 2ND STREET (PLATTED - "INGRAHAM AVE.") (50' R/W) (45' PAVED)

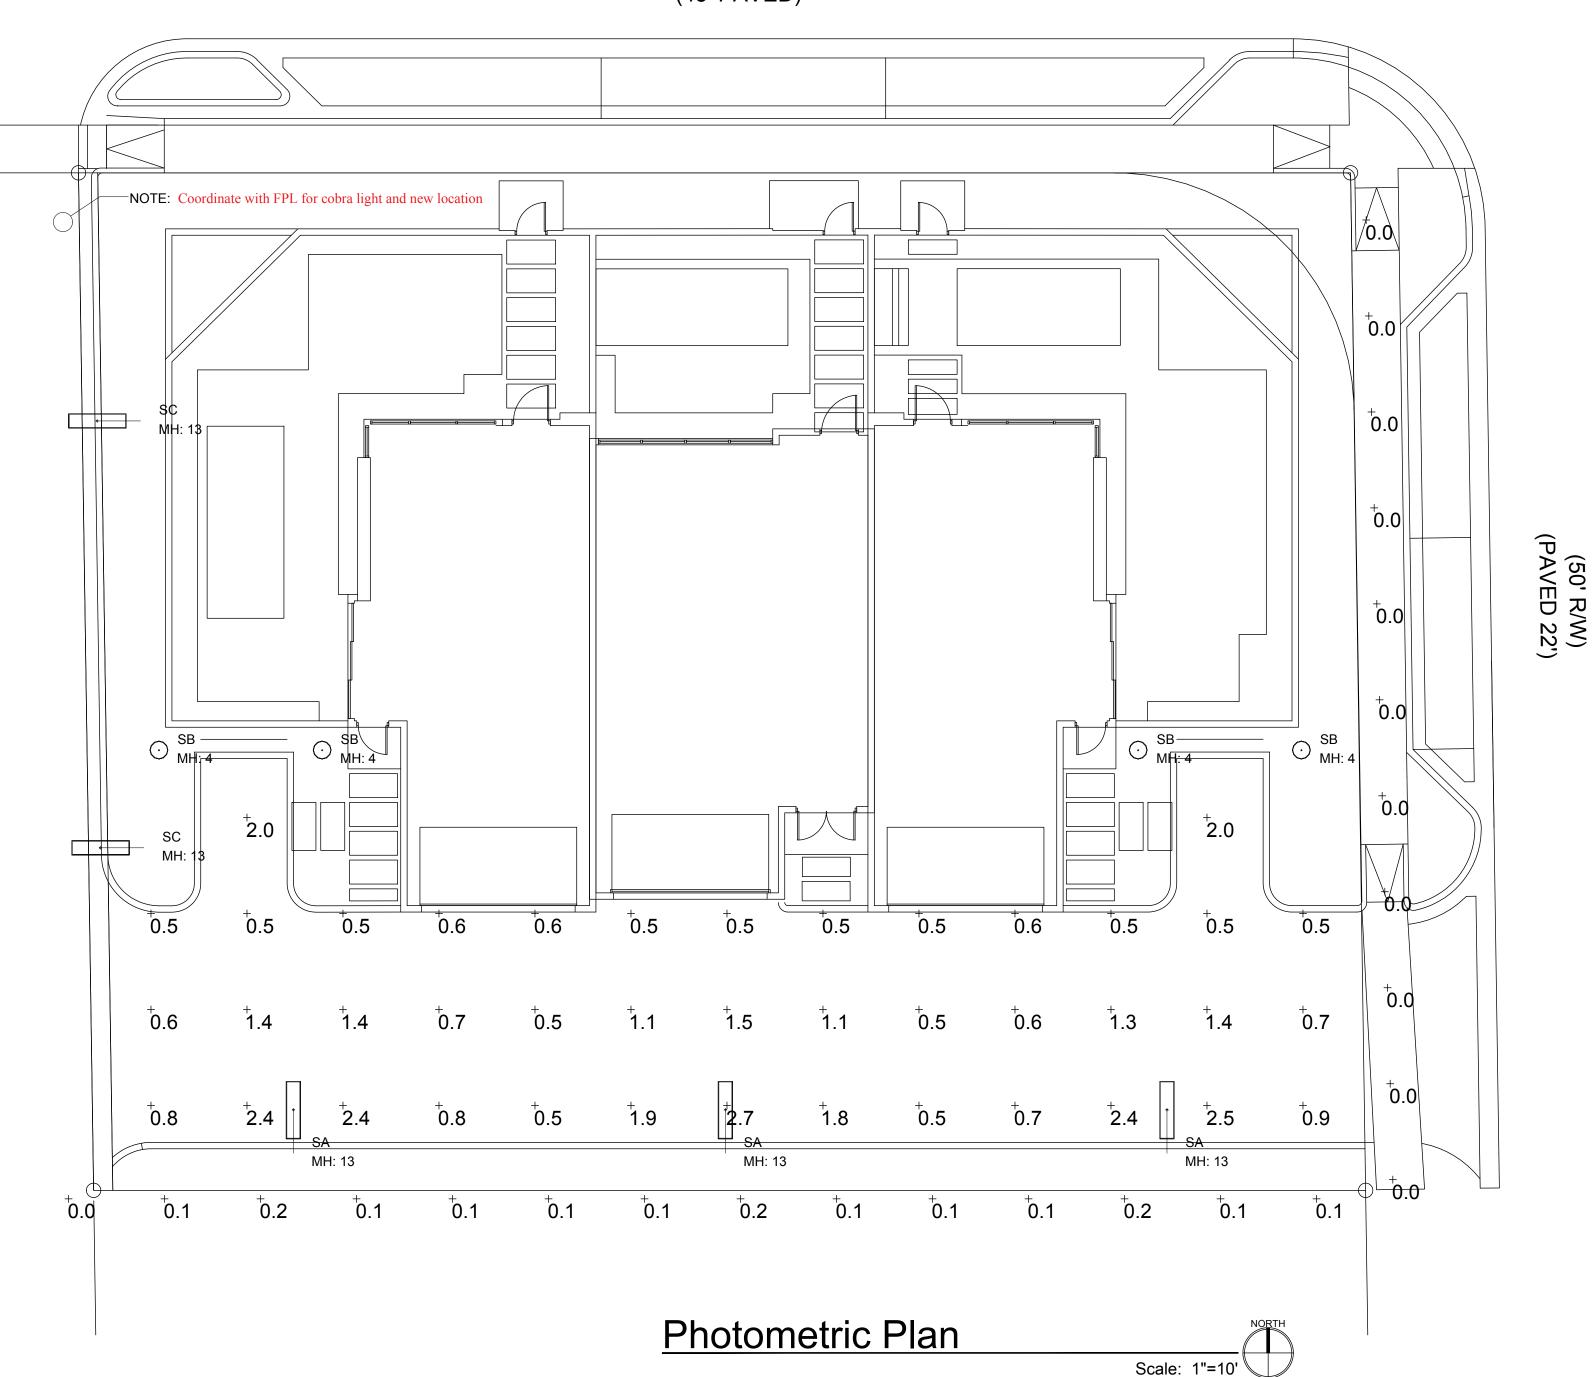


Luminaire Schedule											
Symbol	Qty	Label	Description	LLF	Cutoff Class	Lum. Lumens					
	3	SA	RAGNI LTG#: DOMV-4000-800-4000K-350mA-T4-UNV-T-F-O-BRZ / MTD AT 13' AFG	0.900	FULL CUTOFF	2111					
0	4	SB	CREE LTG#: PWY-EDG-3M-P4-02-E-UL-525-40K (525mA) / BOLLARD FIXTURE	0.900	FULL CUTOFF	1943					
	2	SC	RAGNI LTG#: DOMV-4000-800-4000K-350mA-T3-UNV-T-F-O-BRZ / MTD AT 13' AFG	0.900	FULL CUTOFF	2110					


Calculation Summary											
Label	CalcType	Units	Avg	Max	Min	Avg/Min	Max/Min				
PRIVATE DRIVE	Illuminance	Fc	1.07	2.7	0.5	2.14	5.40				
PROPERTY LINE	Illuminance	Fc	0.06	0.2	0.0	N.A.	N.A.				

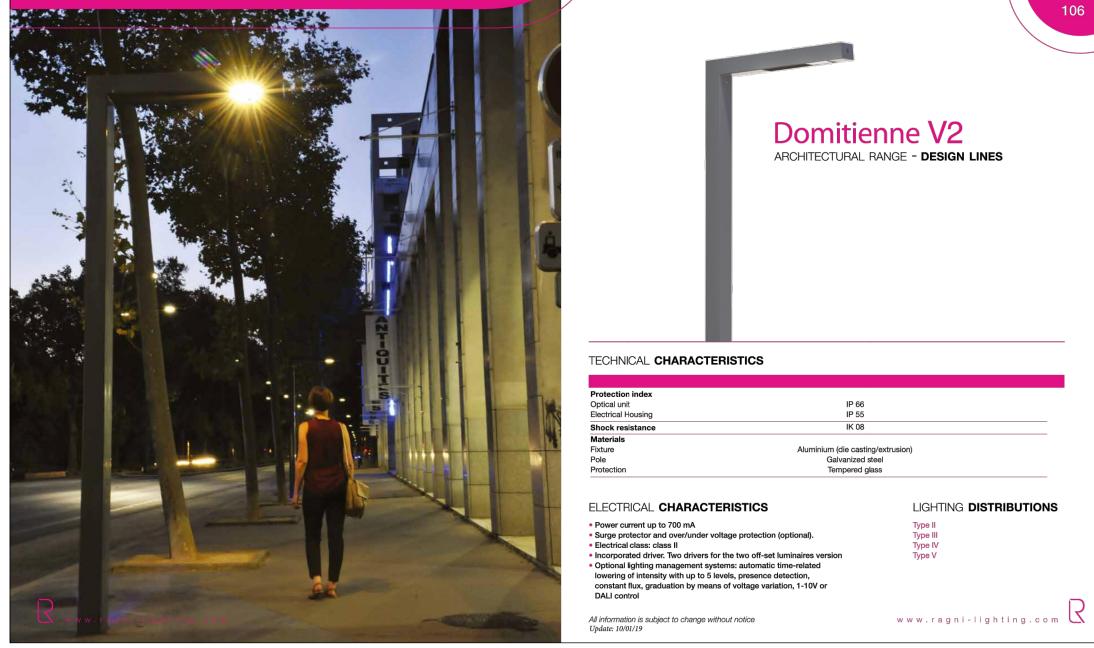

LIGHT TYPE SA

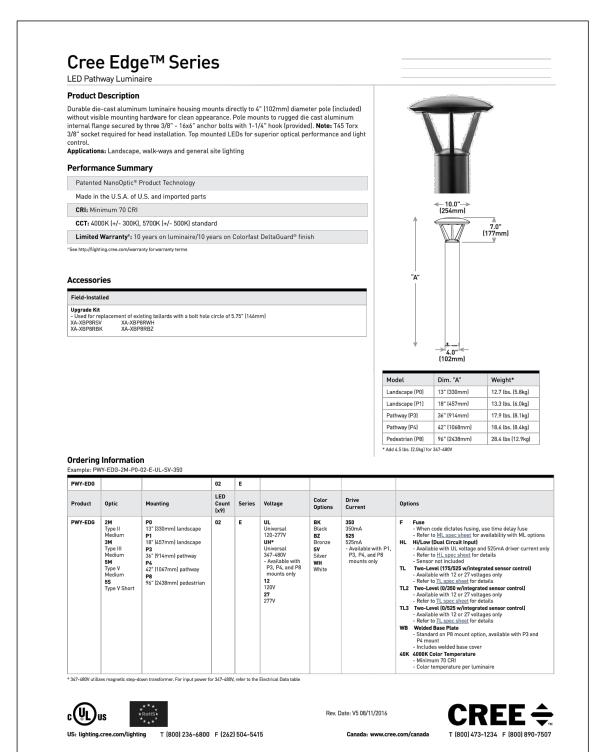

LIGHT TYPE SC

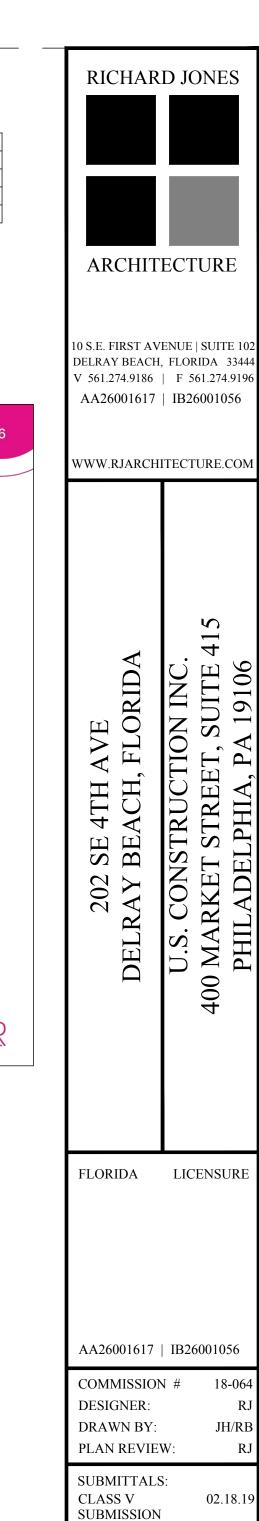

REVISIONS:

1 BUILDING 06.13.19
DEPARTMENT
COMMENTS:

2 BUILDING 09.13.19
DEPARTMENT
COMMENTS:

BUILDING 09.27.19
DEPARTMENT
COMMENTS:

P-1

PHOTOMETRIC

3 2