



John J. Orlando PE LLC 165 Old Ridge Road Macon, GA 31211 478 731 5394 jorlando@cox.net Florida registration # 0044089	Conforms to the requirements of 2017 FBC Section 1620 HVHZ Ultimate Design Wind Speed V(Ult) = 170 mph Risk Category = II Exposure C	job 2319USS_2219USS
--	--	---------------------

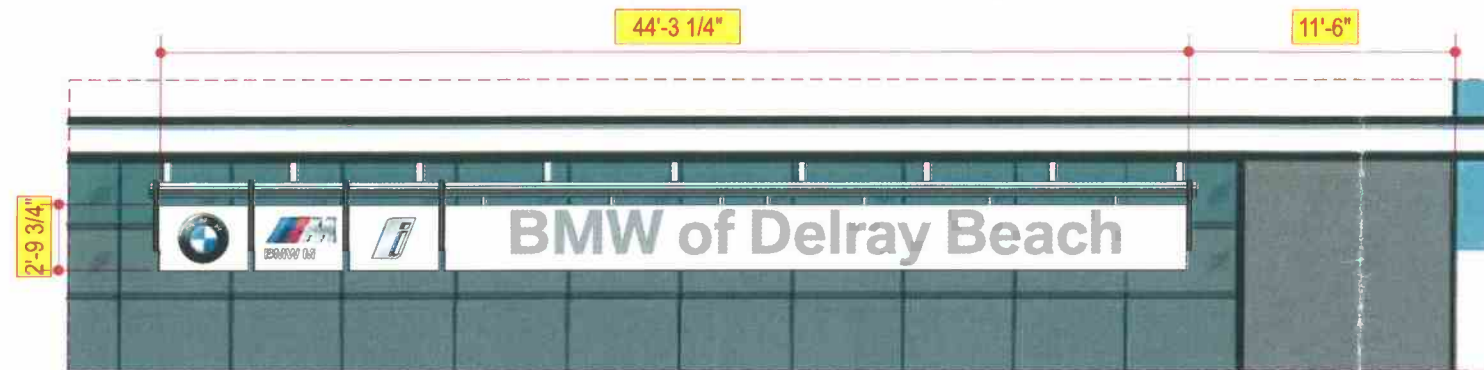

Scale: 1/8"=1'-0" @ 11x17

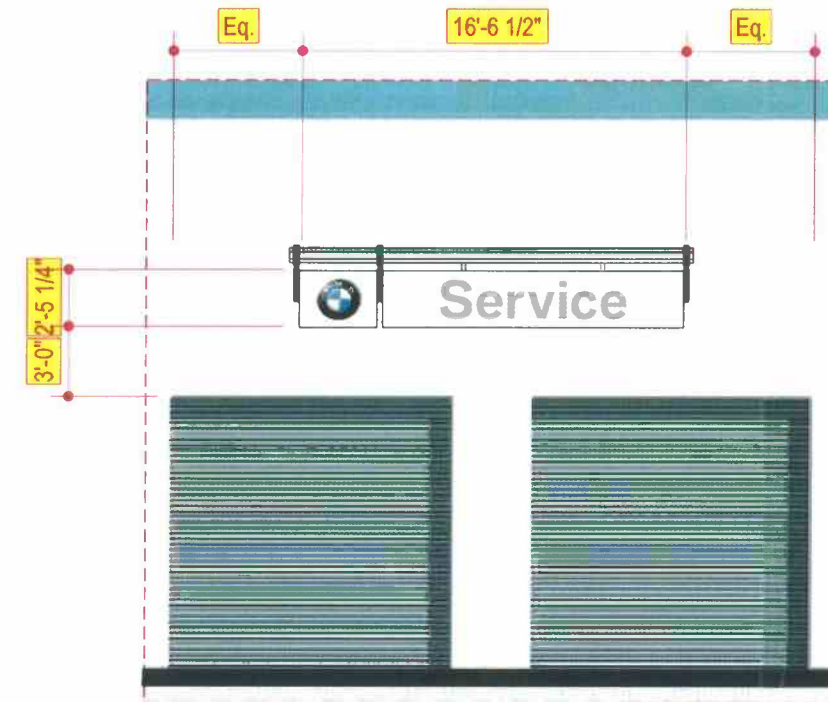

Scale: 1/8"=1'-0" @ 11x17

OFFICE COPY

Date 8/22/19 Permit No. 19-185227

Building/Structural PHL 8-27-19

Electrical CSR 8/23/19

Plumbing

Mechanical

Fire Inspection


Planning/Zoning JB 8.27.19

Landscaping



Irrigation

Environmental Services

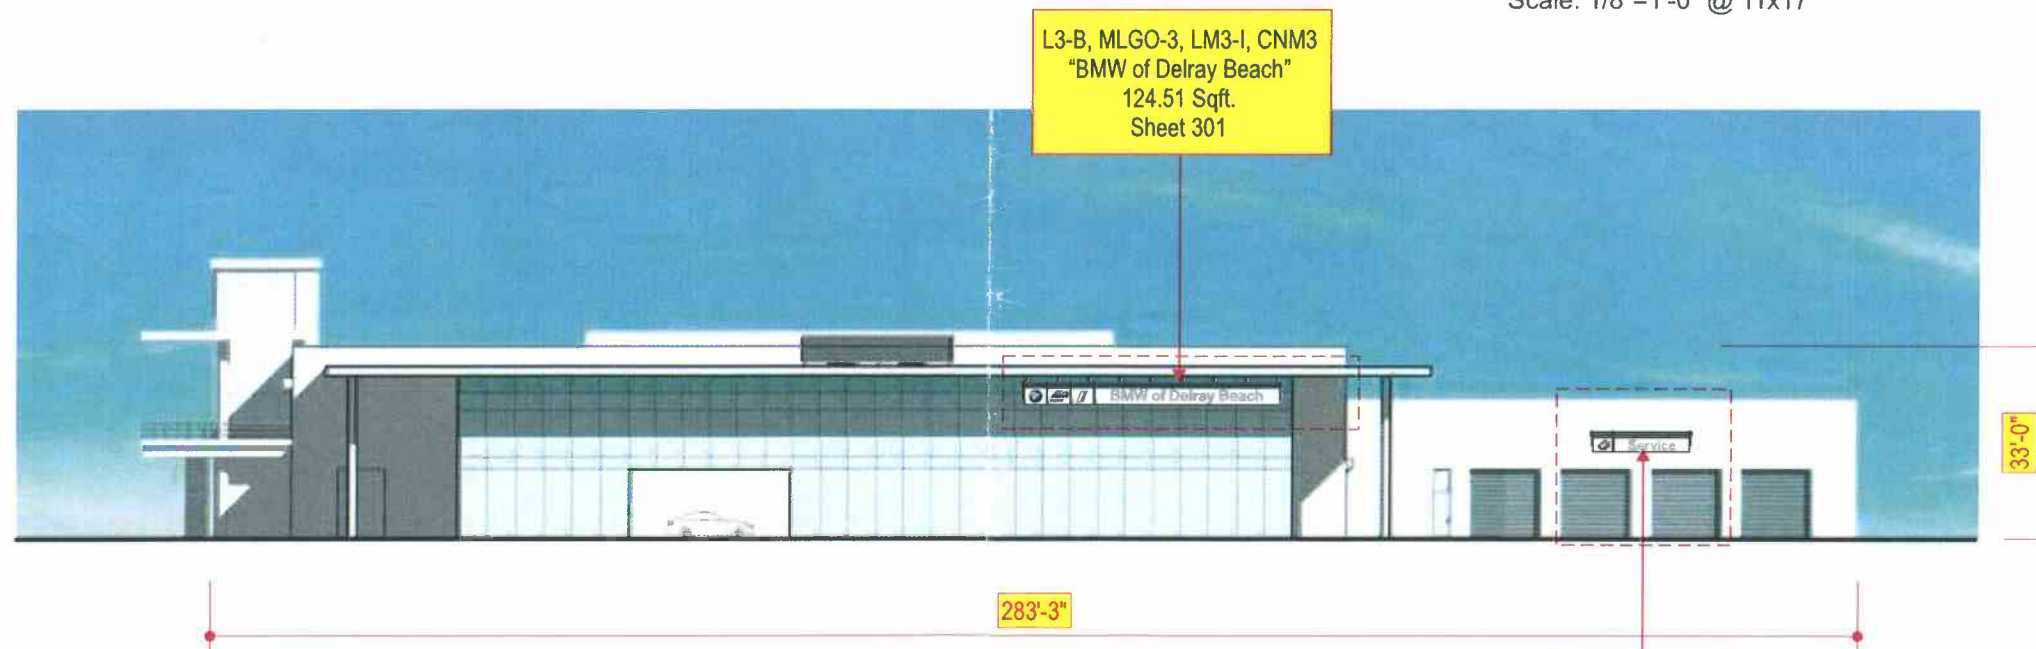Engineering _____



Scale: 1/32"=1'-0" @ 11x17

CLIENT:	BMW of Delray Beach		THIS DESIGN AND RELATED SPECIFICATIONS ARE SUBMITTED AS PART OF OUR PROPOSAL AND IS TO REMAIN OUR PROPERTY EXCLUSIVELY UNTIL ACCEPTED AND APPROVED BY PURCHASE.					 CSPC US	THIS SIGN IS INTENDED TO BE INSTALLED IN ACCORDANCE WITH THE REQUIREMENTS OF ARTICLE 600 OF THE NATIONAL ELECTRICAL CODE AND / OR OTHER APPLICABLE LOCAL CODES. THIS INCLUDES PROPER GROUNDING AND BONDING OF THE SIGN.	CUSTOMER APPROVAL: SIGNATURE _____ DATE: _____ APPROVAL RECEIVED BY UNITED _____ DATE: _____	IMPORTANT: PERMANENT ACCESS TO THE BACK SIDE OF THE WALL IS REQUIRED FOR INSTALLATION AND WIRING OF THE SIGN. IF IT IS NOT AVAILABLE IT MUST BE PROVIDED BY THE CUSTOMER BEFORE INSTALLATION.	 united visual branding	206 Tower Drive Oldsmar, Florida 34677 www.uvbrand.com 813-855-3300
LOCATION:	Delray Beach, FL			#4	Removed Notation in ref. to "relocated Sign"	2-11-19	RAC						
DATE:	03-06-18	STORE # X		#3	Removed CNM2 "SERVICE" Relocation note	11-19-18	GAW						
DRAWING #	BMW-Delray Beach-202			#2	Added M Logo to CNM3	10-30-18	DJG						
DRAWN BY:	SD	SHEET SIZE 11 x 17		#1	Added Relocation Notes from Temp Building	04-17-18	DJG						
				REV #	DESCRIPTION	DATE	BY						