

1311 Linton Blvd.  
Delray Beach, FL 33444

John J. Orlando PE LLC  
165 Old Ridge Road  
Macon, GA 31211 478 731 5394  
jjorlando@cox.net  
Florida registration # 0044089


Conforms to the requirements  
of 2017 FBC Section 1620 HVHZ  
Ultimate Design Wind Speed V(Ult) = 170 mph  
Risk Category = II  
Exposure C

job 2419USS  
sheet 1 of 2


CNM2 SQFT.  
2'-5 1/4" x 16'-6 1/2"  
=40.3 SQFT.

OFFICE COPY


REVIEWED FOR CODE COMPLIANCE  
BY PHL

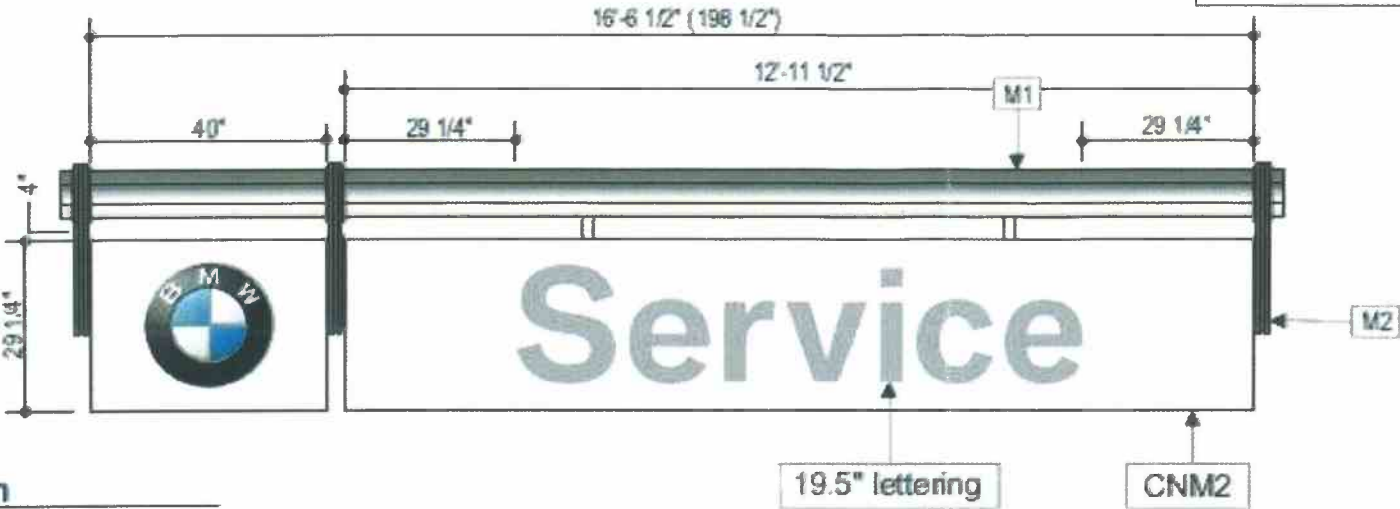


Elevation  
Scale 3/8" = 1'-0" @ 11 x 17

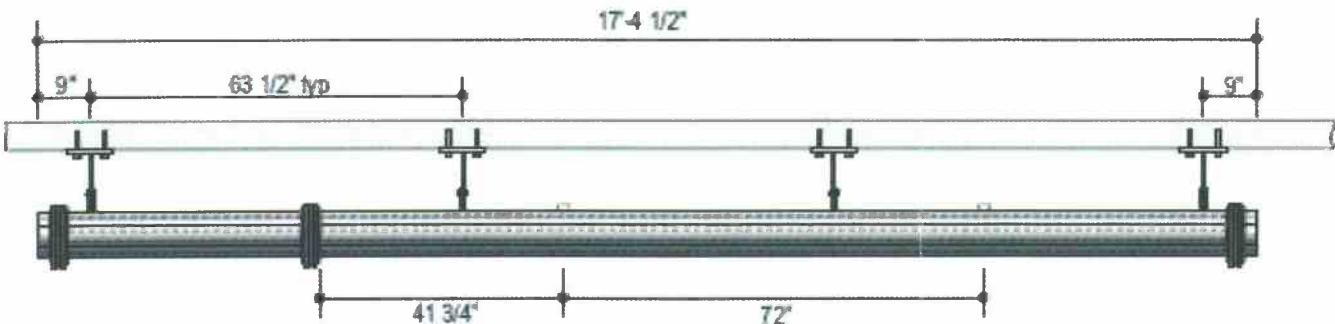

Plan View  
Scale 3/8" = 1'-0" @ 11 x 17

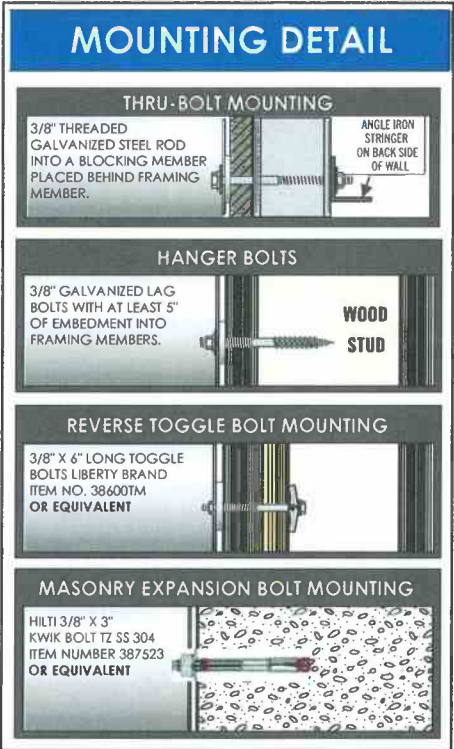

WEIGHT: APPROX. 750 LBS.

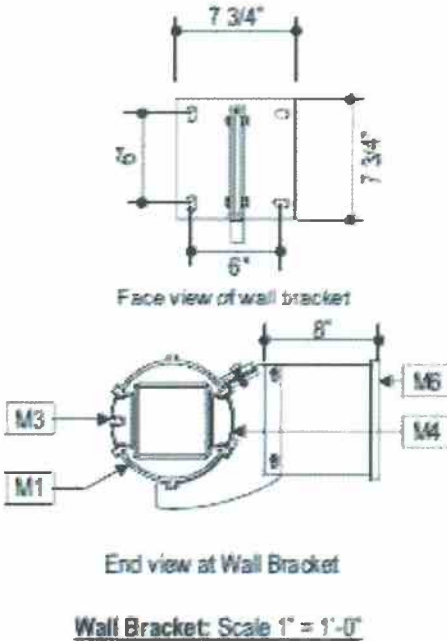


**Specifications:**  
Sign modules are fabricated from .090 aluminum faces painted G2.  
Internally illuminated routed faces.  
Lettering is 3/4" clear acrylic push-through with 20 gauge Polished Stainless Steel on first surface.  
Logo modules are identical to pylon modules, mounted with stainless steel hardware.

**Material Description**

| Material | Description   |
|----------|---|
| M1       | 200mm pole - bearing structure. Length as required (2" past outside cantilevers, typ.)                                                                            |
| M2       | Cantilever supports at each end of facade module (36" ±) w/ 3/8" hardware per Mounting Detail                                                                     |
| M3       | LED insert strip on front of bearing structure (typ)   |
| M4       | Blank insert strip on building side of bearing structure (typ)   |
| M5       | End Cap (typ)   |
| M6       | Wall Brackets: Spaced no further than 5'-6" ± as required for overall length. Minimum three required per bearing structure.                                       |
| M7       | Middle Support Brackets: on modules longer than 10 feet. Brackets add stability to sign structure. Spaced 6'-0" on center (CNM1-3) and 3'-0" on center for a CNM4 |

| Color Specifications    |           | Electrical Specifications   |
|-------------------------|-----------|---|
| G1                      | G2        | Electrical circuit dedicated to sign only required. Power to sign to be installed and supplied by others.<br><b>CABINET Power Supplies</b><br>12v/60w<br>Qty Req'd: 2 @ 1.1 Amps Ea<br><b>White LED's</b><br>Qty Req'd: 18 TBV<br><b>Bearing Structure Power Supplies:</b><br>Qty Req'd: 1 @ 1.0 Amps Ea<br><b>Max. Amps Req'd: 3.2</b><br><b>Voltage Req'd: 120-277v</b> |
| BMW F1 Charcoal         | BMW White |   |
| G3                      |           |   |
| Clear Anodized Aluminum |           |   |

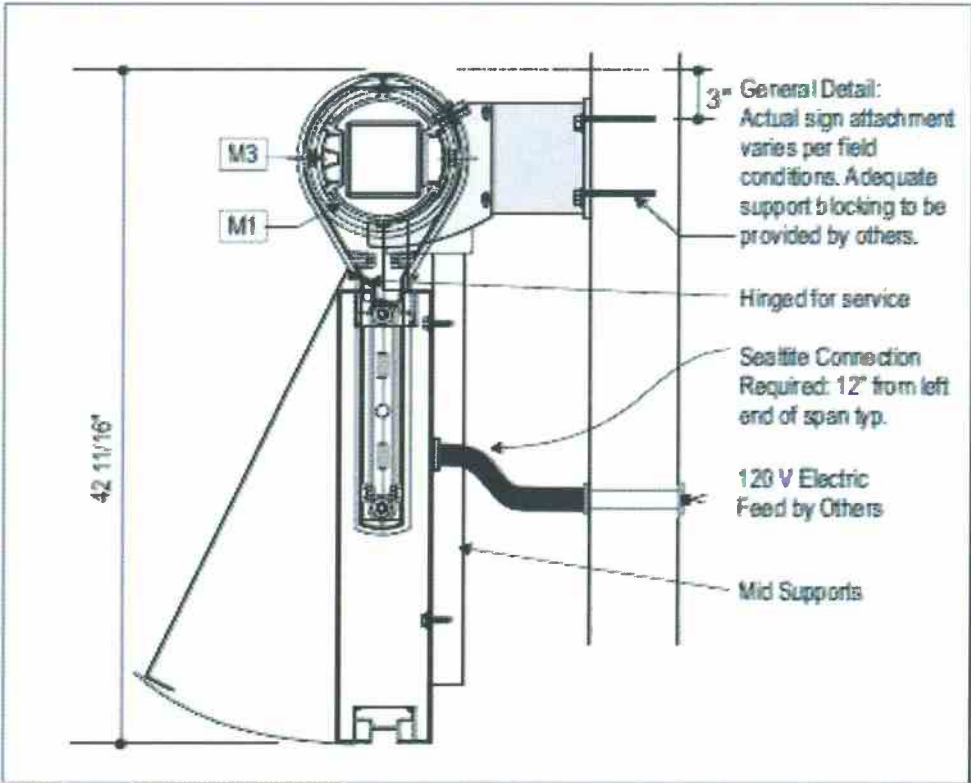

|                                 |   |           |      |    |
|---------------------------------|---|-----------|------|----|
| CLIENT: BMW of Delray Beach     | THIS DESIGN AND RELATED SPECIFICATIONS ARE SUBMITTED AS PART OF OUR PROPOSAL AND IS TO REMAIN OUR PROPERTY EXCLUSIVELY UNTIL ACCEPTED AND APPROVED BY PURCHASE. | REVISIONS | DATE | BY |
| LOCATION: Delray Beach, FL      |   |           |      |    |
| DATE: 05-31-16                  |   |           |      |    |
| DRAWING #: BMW-Delray Beach-302 |   |           |      |    |
| DRAWN BY: DB                    |   |           |      |    |

|                |                  |                                    |
|----------------|------------------|------------------------------------|
| DATE: 05-31-16 | SIGNATURE: _____ | APPROVAL RECEIVED BY UNITED: _____ |
| DATE: _____    | SIGNATURE: _____ | APPROVAL RECEIVED BY UNITED: _____ |

IMPORTANT: PERMANENT ACCESS TO THE BACK SIDE OF THE WALL IS REQUIRED FOR INSTALLATION AND REMOVAL OF THE SIGN. IF IT IS NOT AVAILABLE IT MUST BE PROVIDED BY THE CUSTOMER BEFORE INSTALLATION.

UWB united visual branding

206 Tower Drive  
Oldsmar, Florida 34677  
www.uvbrand.com  
813-855-3300