


1 EAST ELEVATION - N. FEDERAL HIGHWAY

A3.01 3/32" = 1'-0"

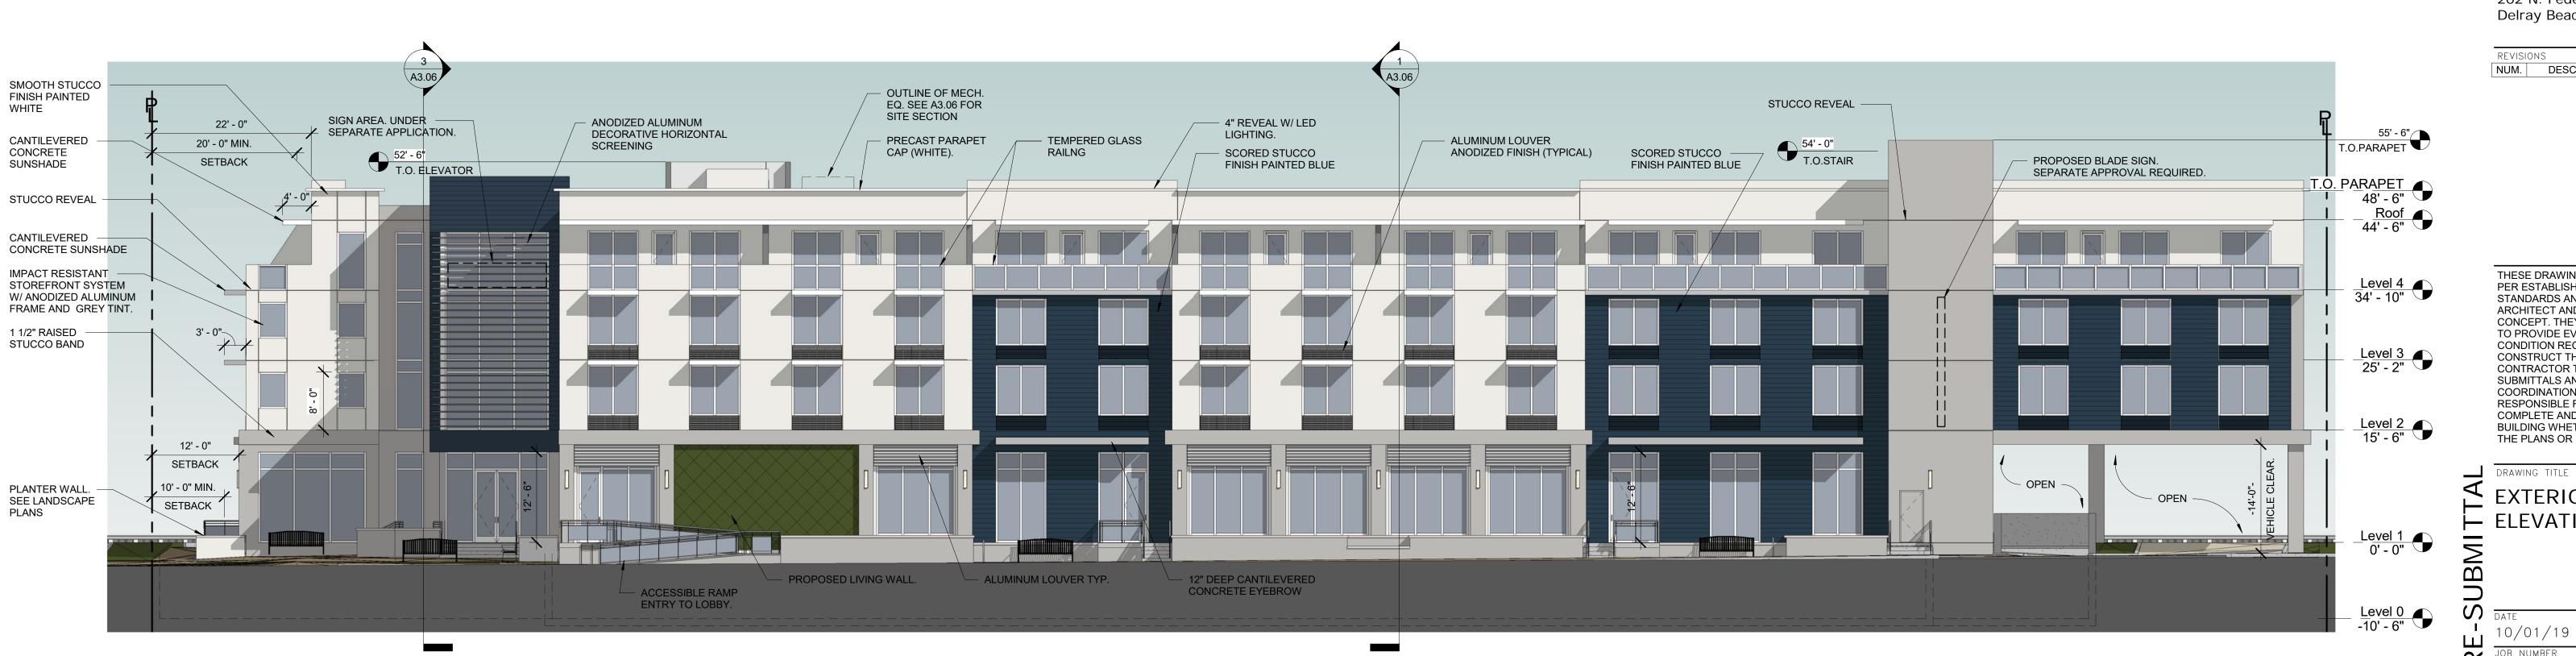



EXTERIOR - ELEVATIONS

10/01/19 KAB

181201

Interiors, &

AA26001584

-×-

202 N. Federal Hwy. Delray Beach, FL

NUM. DESCRIPTION DATE

THESE DRAWINGS ARE PREPARED

STANDARDS AND REPRESENT THE

ARCHITECT AND ENGINEERS DESIGN CONCEPT. THEY ARE NOT INTENDED

PER ESTABLISHED INDUSTRY

TO PROVIDE EVERY DETAIL OR

COORDINATION EFFORTS IS FULLY RESPONSIBLE FOR PROVIDING A COMPLETE AND OPERATIONAL BUILDING WHETHER INDICATED ON

CONDITION REQUIRED TO CONSTRUCT THE BUILDING. THE CONTRACTOR THROUGH SUBMITTALS AND OTHER

THE PLANS OR NOT.

REVISIONS

AR0004964

10-01-19