

CURRIE
SOWARDS
AGUILA
architects


Architecture, Planning,
Interiors, &
Sustainable Design

AA26001584
185 NE 4TH AVENUE SUITE 101
DELRAY BEACH, FL 33483

T:(561) 276-4951 F:(561) 243-8184
E-MAIL: office@csa-architects.com

ISSUED FOR :
SPA 10/01/19
BIDS

PERMIT
CONSTRUCTION

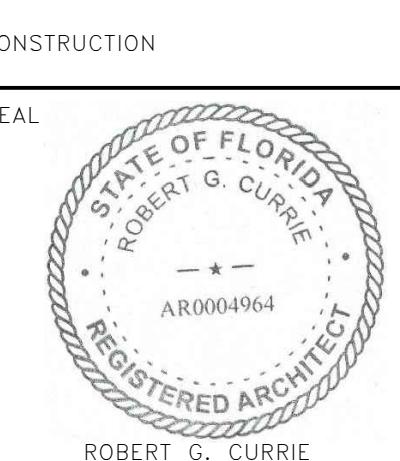

PROJECT TITLE
PHG DELRAY


NE 5TH AVENUE
DELRAY BEACH, FL 33483
REVISIONS

THESE DRAWINGS ARE PREPARED
PER ESTABLISHED INDUSTRY
STANDARDS AND REPRESENT THE
ARCHITECT AND ENGINEERS
DESIGN CONCEPT. THEY ARE NOT
INTENDED TO PROVIDE EVERY
DETAIL OR CONDITION REQUIRED
TO CONSTRUCT THE BUILDING.
THE CONTRACTOR THROUGH
SUBMITTALS AND OTHER
COORDINATION EFFORTS IS FULLY
RESPONSIBLE FOR PROVIDING A
COMPLETE AND OPERATIONAL
BUILDING WHETHER INDICATED ON
THE PLANS OR NOT.


DRAWING TITLE
PARKING LEVEL
PHOTOMETRIC
PLAN - DAY

DATE: 10/01/19 DRAWN BY: KAB
JOB NUMBER: 181201
DRAWING NUMBER:

PH-1d

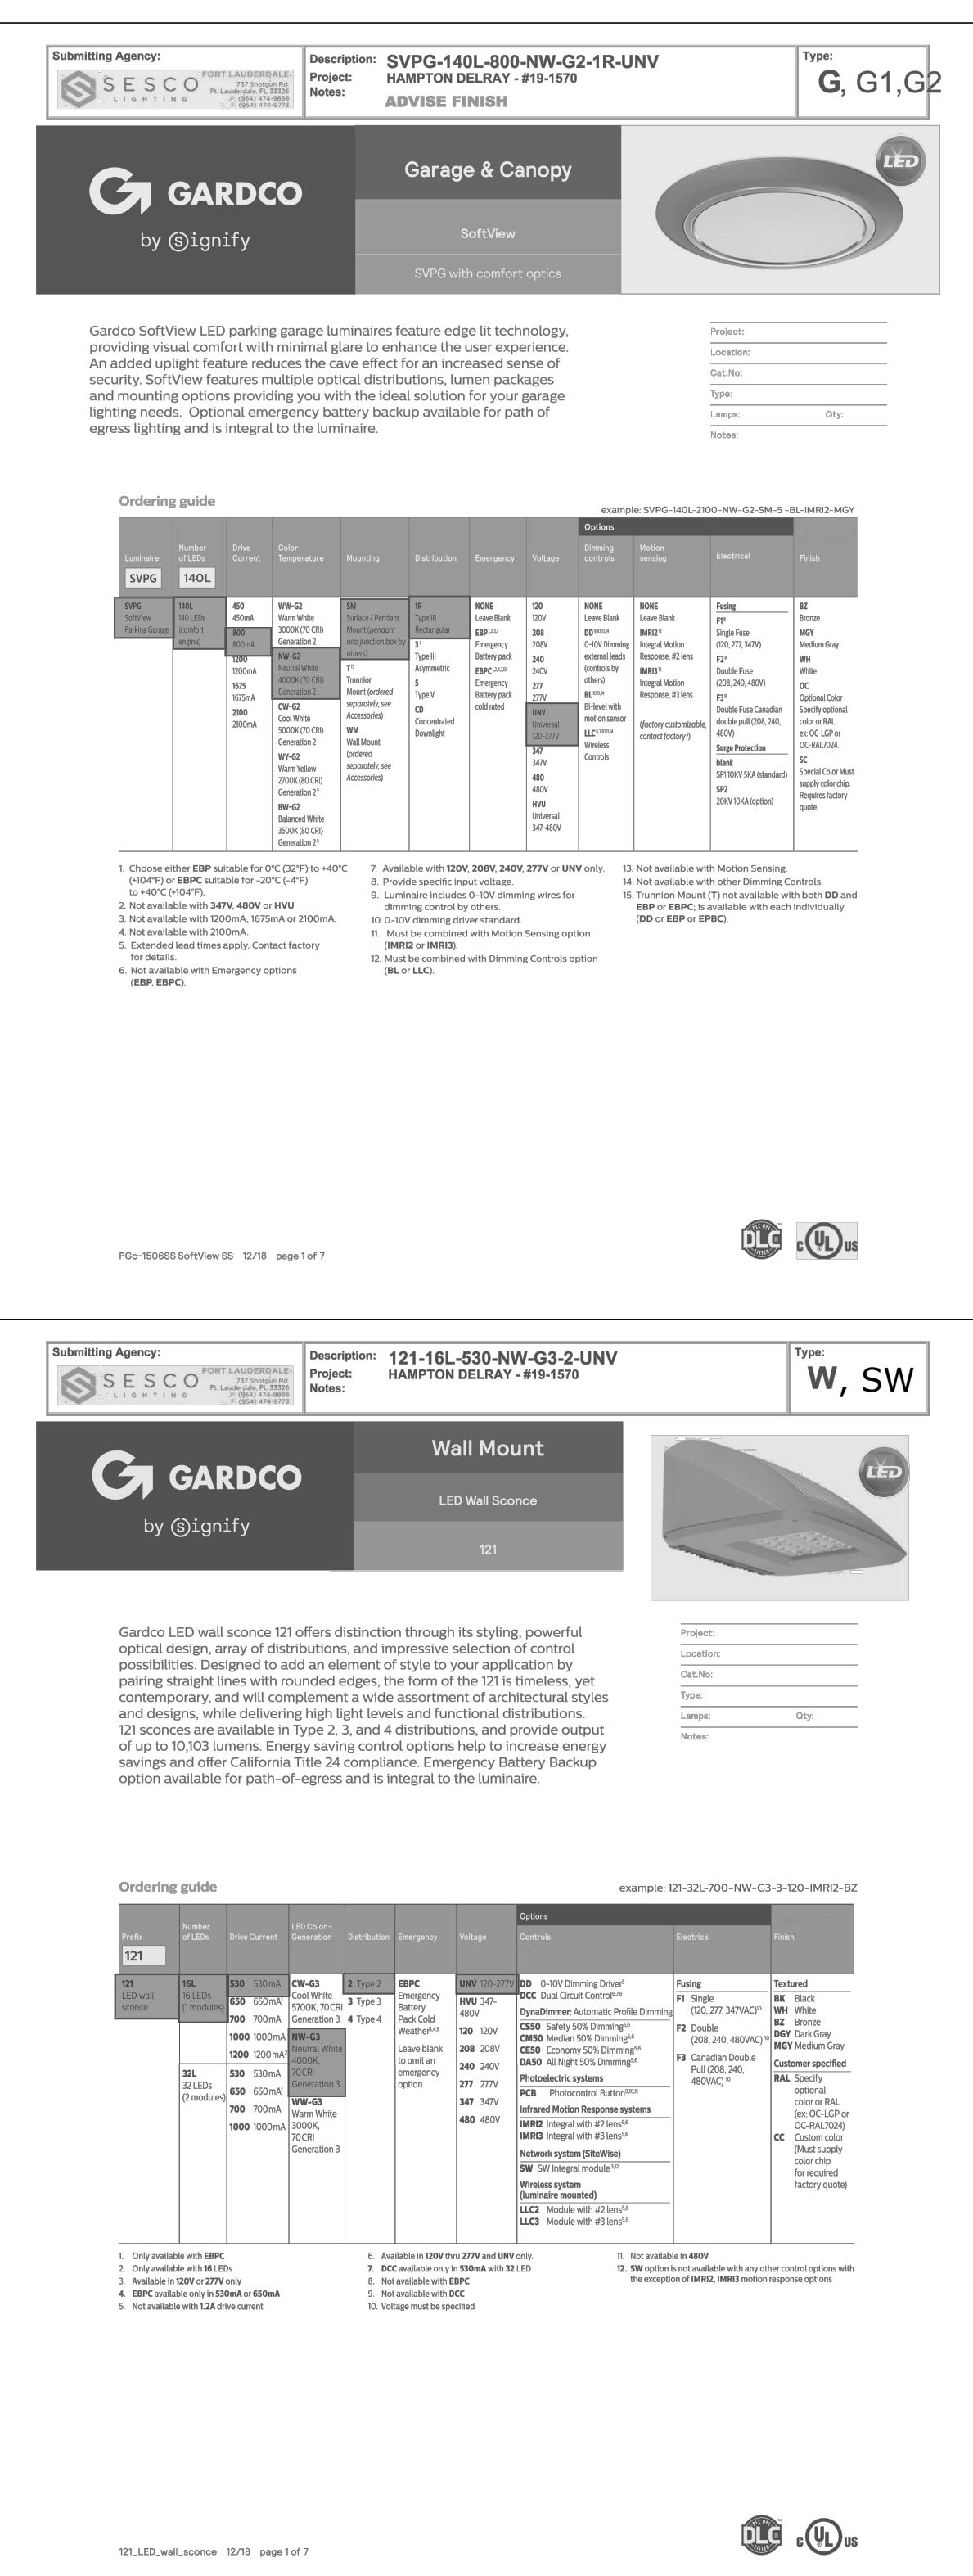

PARKING LEVEL PHOTOMETRIC PLAN - DAYTIME

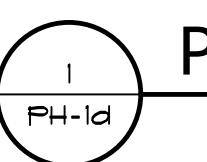

1

PH-1d

GRAPHIC SCALE
SCALE: 1/16" = 1'-0"
8 0 8 32
4 4 16

