


LUCKY'S MARKET
DELRAY COMMONS
30 W. ATLANTIC AVENUE
DELRAY BEACH, FL

ARCHITECTURAL SITE PLAN

REVISIONS
P&Z Rev #2 03/11/2019

PERMIT ISSUE
DECEMBER 21, 2018
BID ISSUE.
STORE NUMBER
XX
PROJECT NUMBER
LKYUF0017

G1.0 ARC

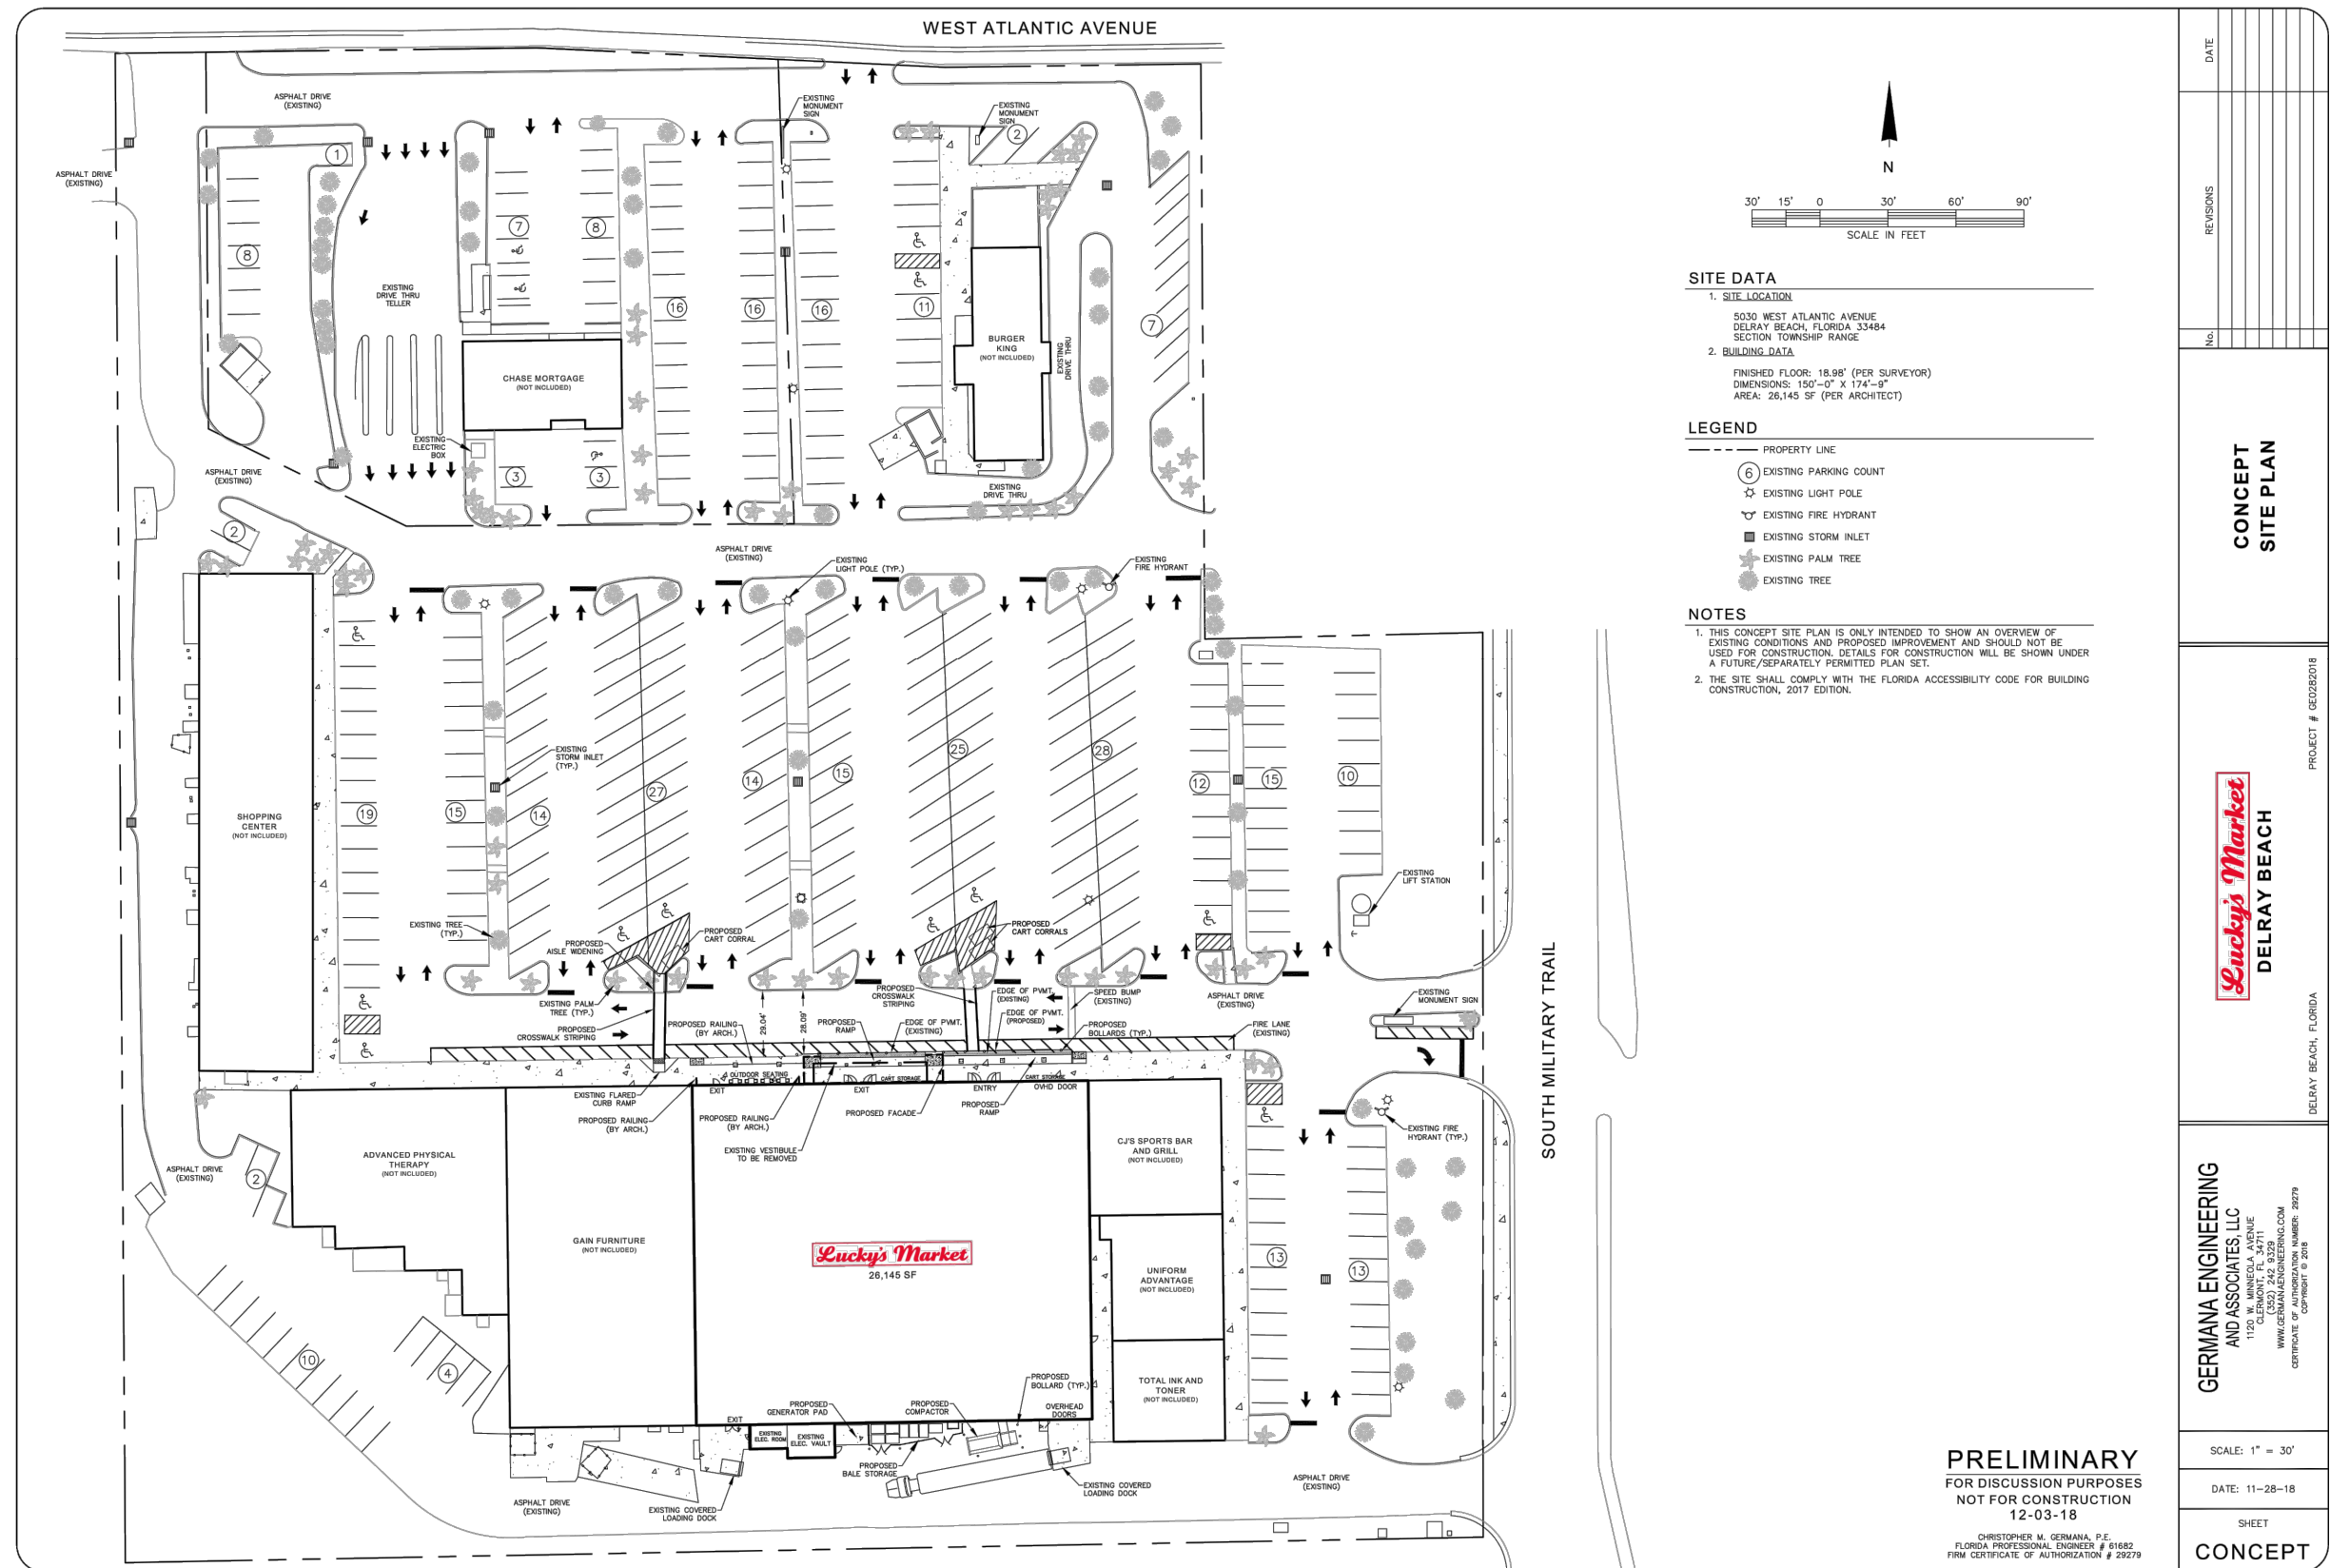

NOTICE TO GENERAL CONTRACTOR
THE SITE PLAN SHOWN HAS BEEN PROVIDED FOR DESIGN DEVELOPMENT AND BID PURPOSES ONLY. THIS PLAN SHOULD NOT BE CONSIDERED CURRENT, FINAL, OR USED FOR CONSTRUCTION OR BUILDING LAYOUT. WD PARTNERS HAS NOT REVIEWED THIS INFORMATION AND IS NOT RESPONSIBLE FOR THE INFORMATION, ERRORS, AND OMISSIONS FOR THE CIVIL ENGINEERING SCOPE OF WORK.
GENERAL CONTRACTOR SHALL VERIFY WITH LUCKY'S MARTIN THE CONTENT AND SCOPE OF ALL WORK UNDER THIS CONTRACT AND RECEIVE AND REVIEW THE FINAL APPROVED SITE DEVELOPMENT DOCUMENTS PRIOR TO PROCEEDING WITH BUILDING LAYOUT AND CONSTRUCTION.
GENERAL CONTRACTOR SHALL USE COMPLETE, APPROVED, FINAL CIVIL ENGINEERING DOCUMENTS PREPARED BY GERMANA ENGINEERING & ASSOCIATES LLC FOR CONSTRUCTION.