


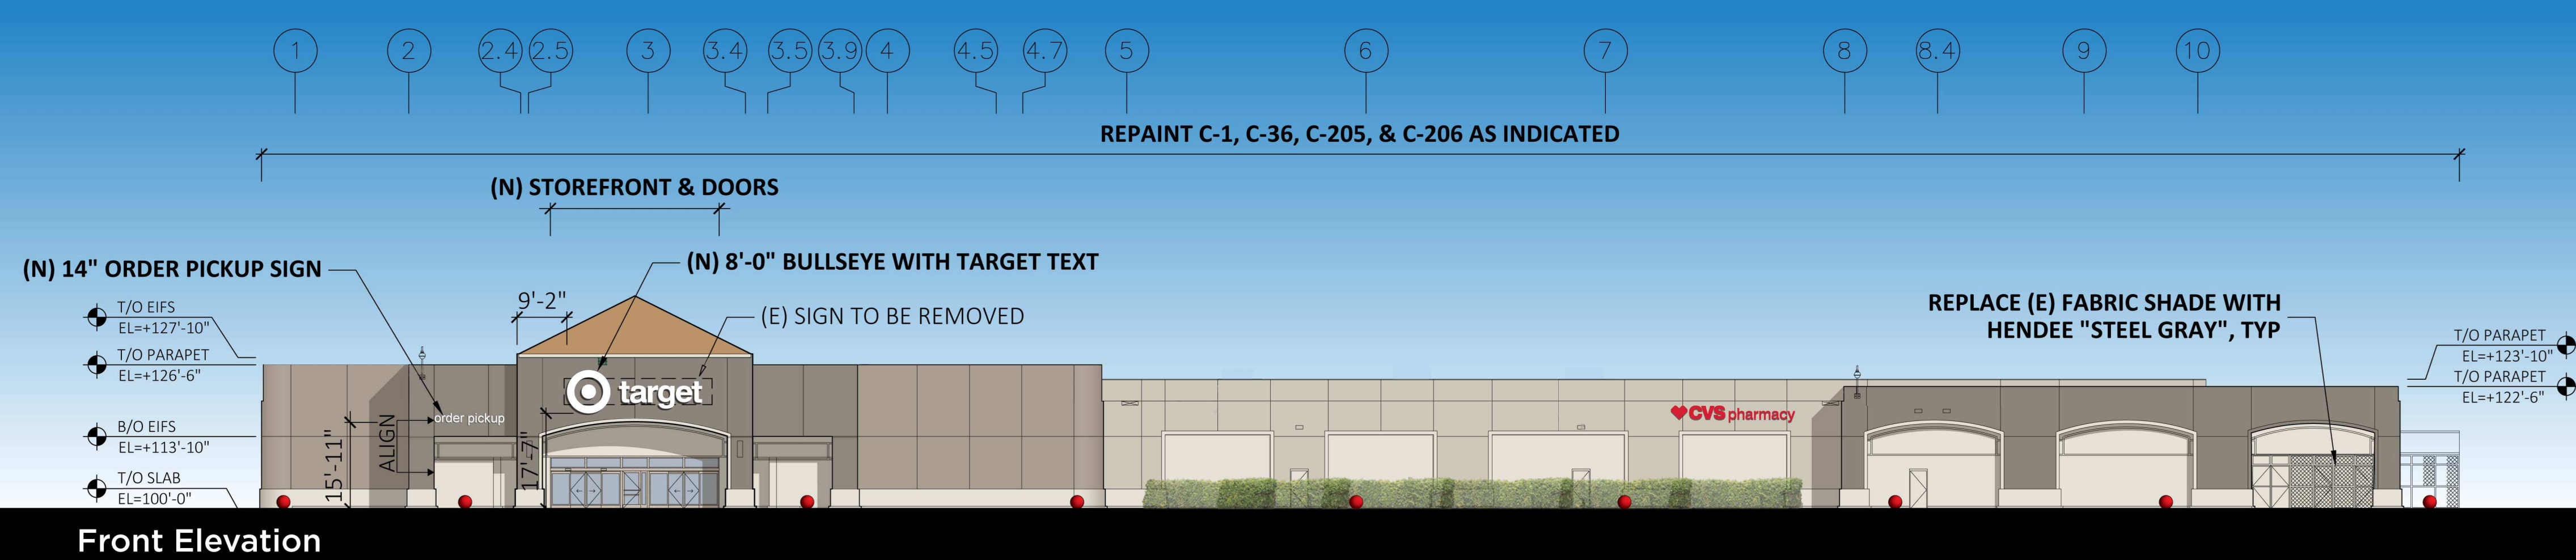

EXTERIOR MATERIAL FINISH KEY:

	C-1 RED
	C-206 BM 1548 CLASSIC GRAY
	C-205 BM HC-172 REVERE PEWTER
	C-36 BM 1552 RIVER REFLECTIONS
	C-214 BM 1469 EAGLE ROCK
	C-23 BRIGHT SILVER

NOTES:

1. ALL BENCHES TO BE REPLACED
2. ENTRY SCNCES TO BE REMOVED AND REPLACED
3. SIGN LOCATIONS ARE APPROXIMATE, SEE SIGN PACKAGE FOR EXACT LOCATIONS.

