
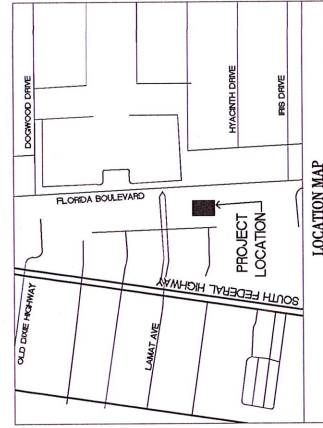


WELLNESS RESOURCE CENTER

EXTERIOR / INTERIOR RENOVATIONS

2870 FLORIDA BOULEVARD
DELRAY BEACH, FLORIDA 33483
15116.01

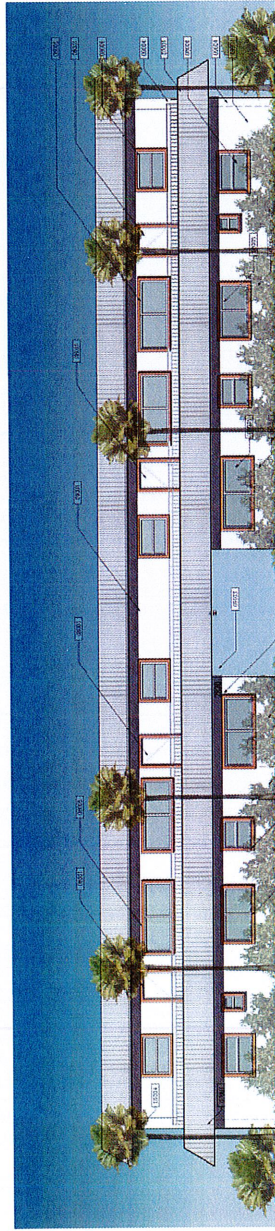

ISSUE FOR PERMIT
5.11.2016

PROJECT TEAM

OWNER
BOWLING GREEN INN OF PENSACOLA, LLC
1000 PARKWAY CIRCLE
SUITE 1000
FRANKLIN, TENNESSEE 37067-1509

DESIGN / BUILDER
ALPHA CONSTRUCTION, INC.
1000 N. W. 10TH AVE., SUITE 100
BEDFORD PARK, IL 60638
PH: 708.867.2559

ARCHITECT
RLC ARCHITECTS, P.A.
14 SOUTHEAST 4TH STREET
SUITE 200
BOCA RATON, FL 33432
PH: 561.393.6555
FAX: 561.395.0007

CONSULTANTS
MEN THOMPSON + YOUNGROSS ENGINEERING
CONSULTANTS
1014 STREET
DELRAY BEACH, FL 33483
PH: 561.274.0200
FAX: 561.274.0222

STRUCTURAL ENGINEER
STRUCTURAL ENGINEERS
1014 STREET
DELRAY BEACH, FL 33483
PH: 561.274.0200
FAX: 561.274.0222

LANDSCAPE
JACKSONVILLE
132 NORTH SWINSON AVENUE
DELRAY BEACH, FLORIDA 33444
PH: 561.276.8777
FAX: 561.276.8777

CIVIL ENGINEER
CIVIL ENGINEER
2735 N.W. 10TH AVE.
BOCA RATON, FL 33431
PH: 561.750.3777 FAX: 561.750.3686

WELLNESS RESOURCE CENTER
EXTERIOR / INTERIOR RENOVATIONS
2870 FLORIDA BOULEVARD
DELRAY BEACH, FLORIDA 33483

REVISIONS
1. 10.10.15 BUILDING DEPARTMENT COMMENTS

Drawing Title
COVER SHEET
Scale: 1/8" = 1'-0"
Project No: 15116.01
Date: 05/11/2016
Project Director: [Signature]
Project Manager: [Signature]
Checked by: [Signature]

Sheet No.
A0.00

ISSUE FOR PERMIT
05.11.2016