




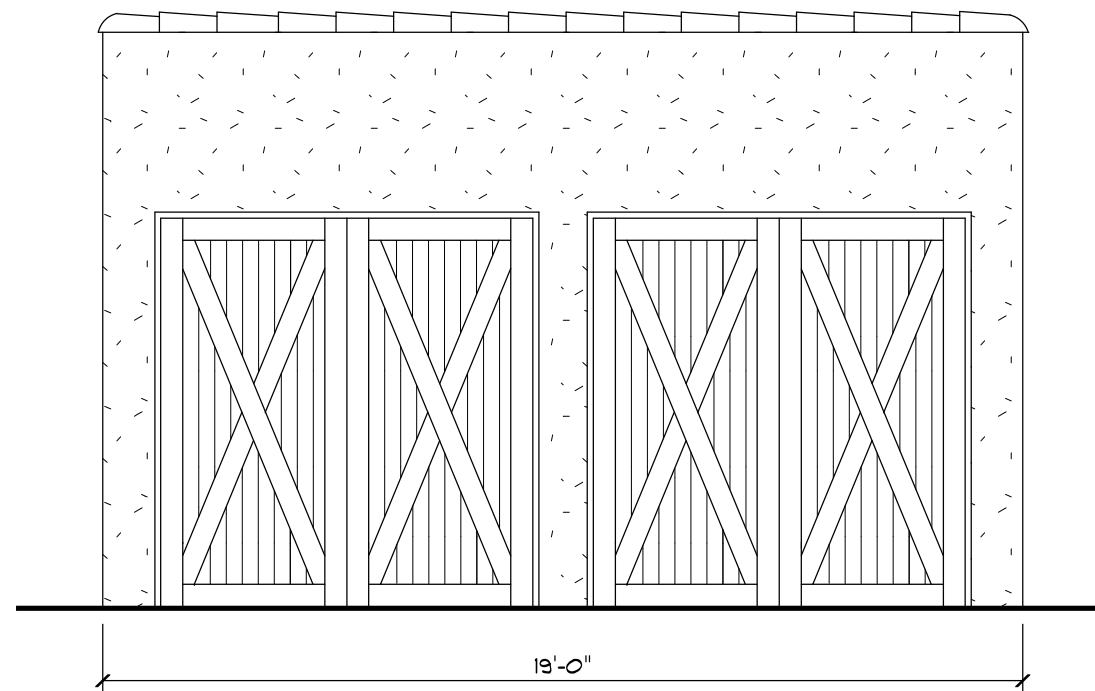

FRONT (WEST) ELEVATION (TO BE DEMOLISHED)
(BASED ON ORIGINAL PLANS)
SCALE: 1/4" = 1'

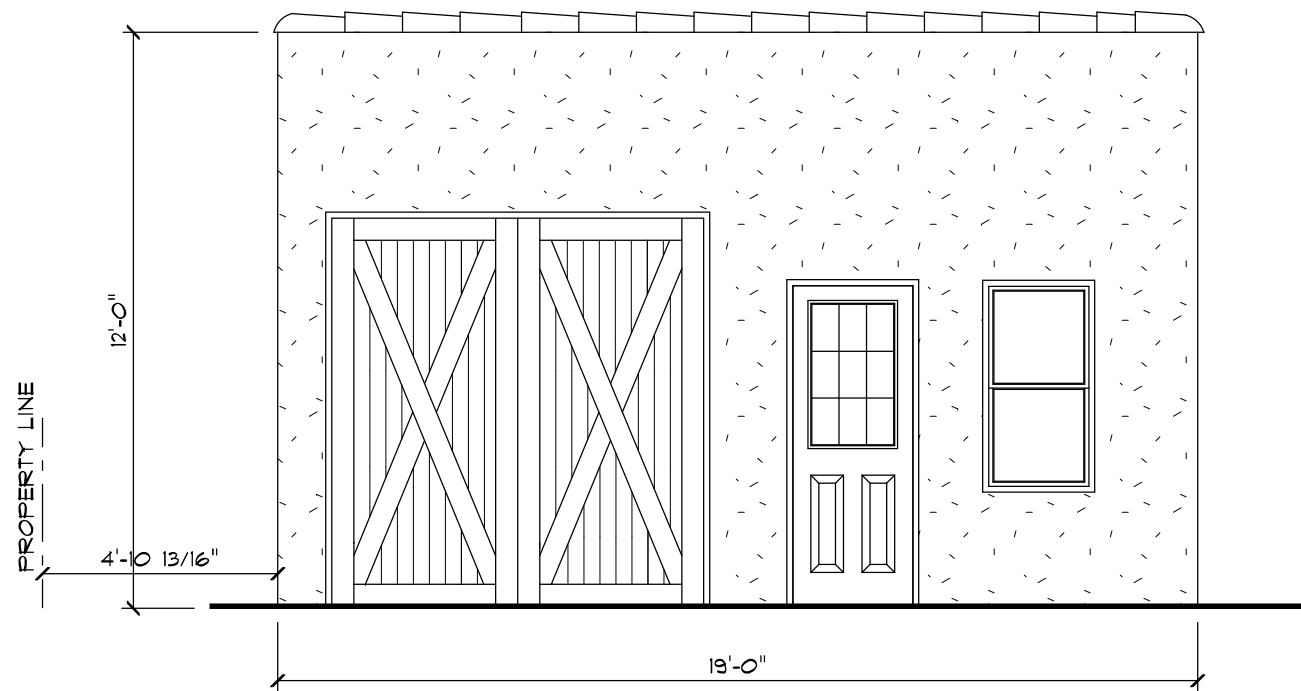


EXISTING FRONT (WEST) ELEVATION (TO BE DEMOLISHED)
(AS EXISTS CURRENTLY)
SCALE: 1/4" = 1'

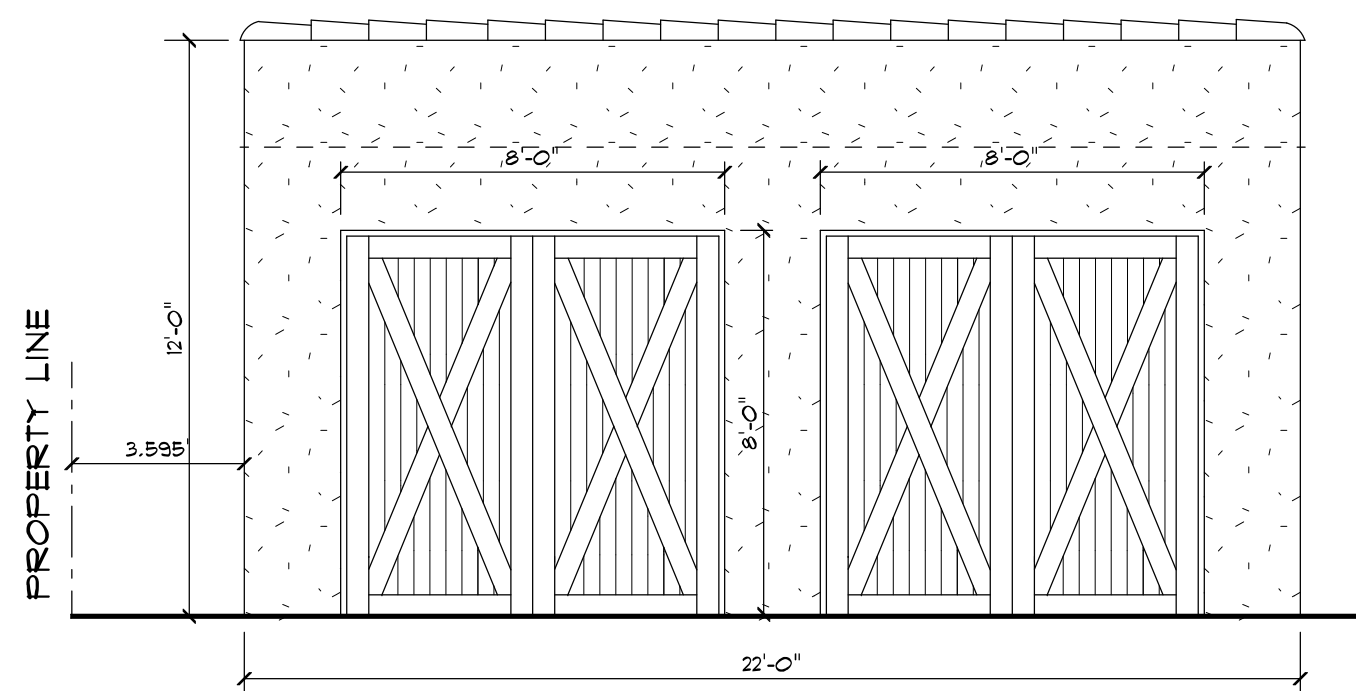


PROPOSED FRONT (WEST) ELEVATION
SCALE: 1/4" = 1'




EXISTING REAR (EAST) ELEVATION (TO BE DEMOLISHED)
SCALE: 1/4" = 1'

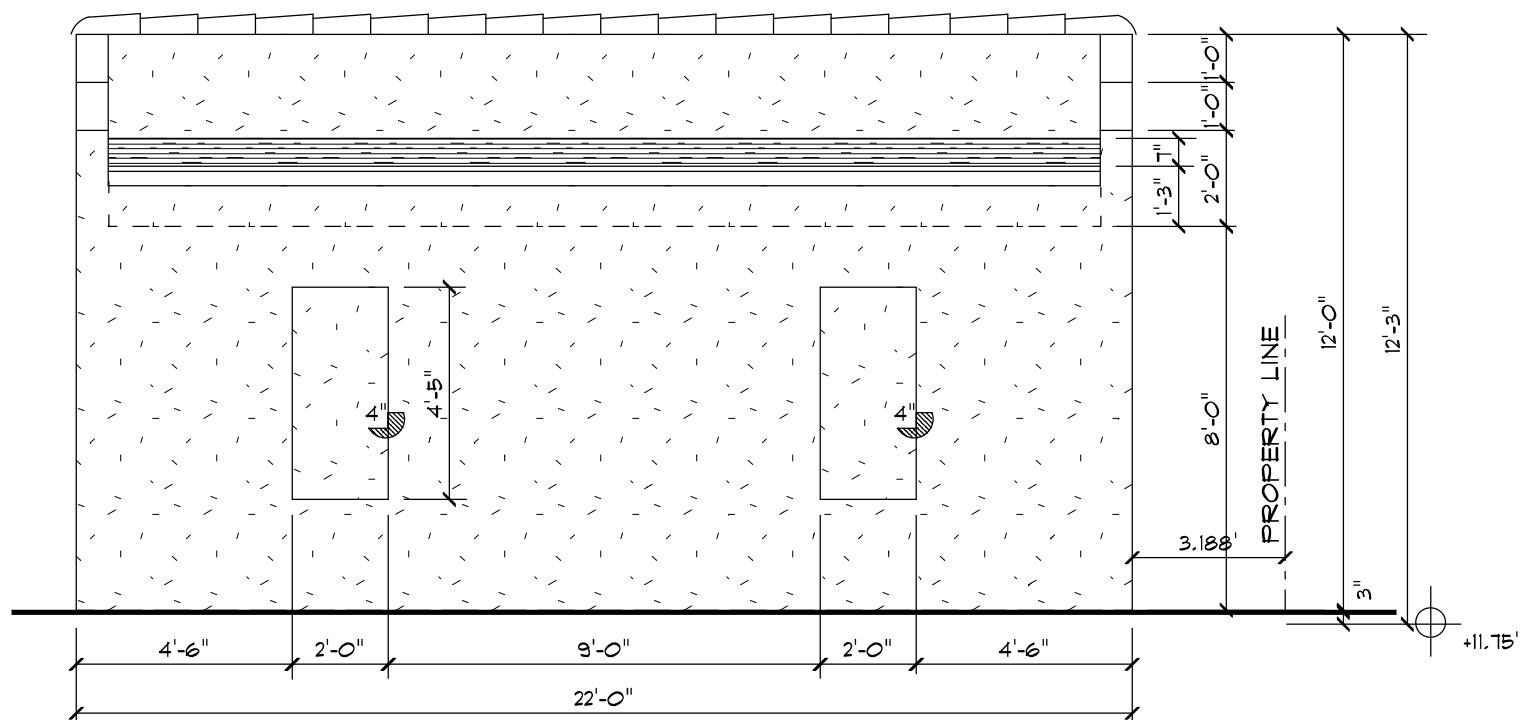


PROPOSED REAR (EAST) ELEVATION
SCALE: 1/4" = 1'

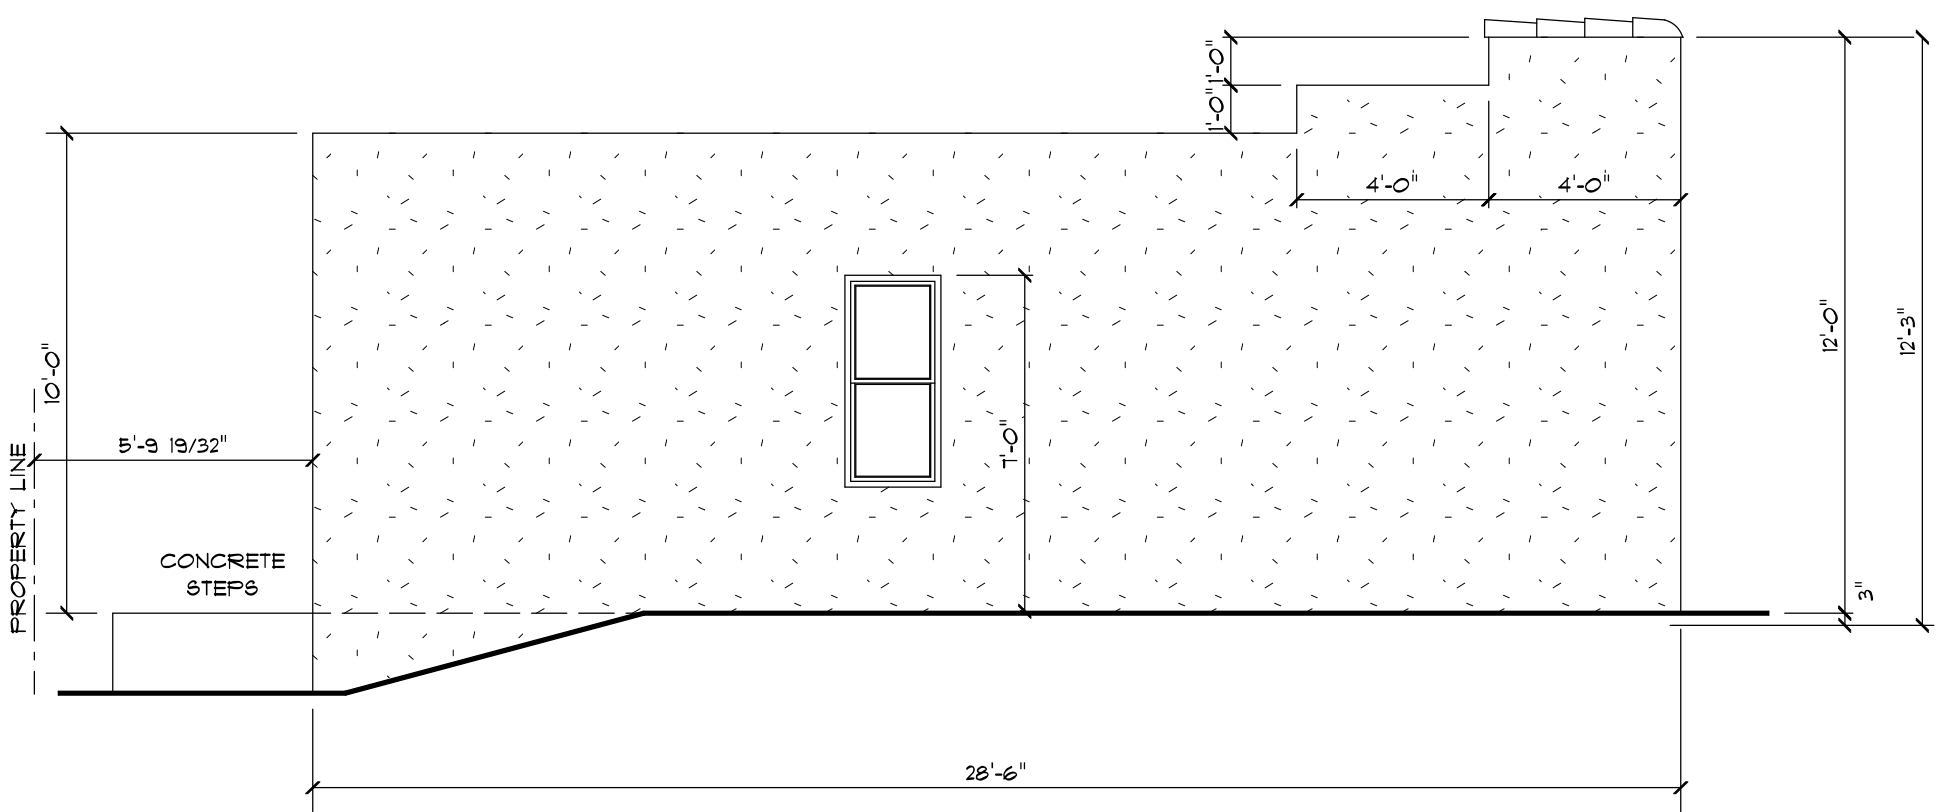


EXISTING LEFT SIDE (NORTH) ELEVATION (TO BE DEMOLISHED)
SCALE: 1/4" = 1'

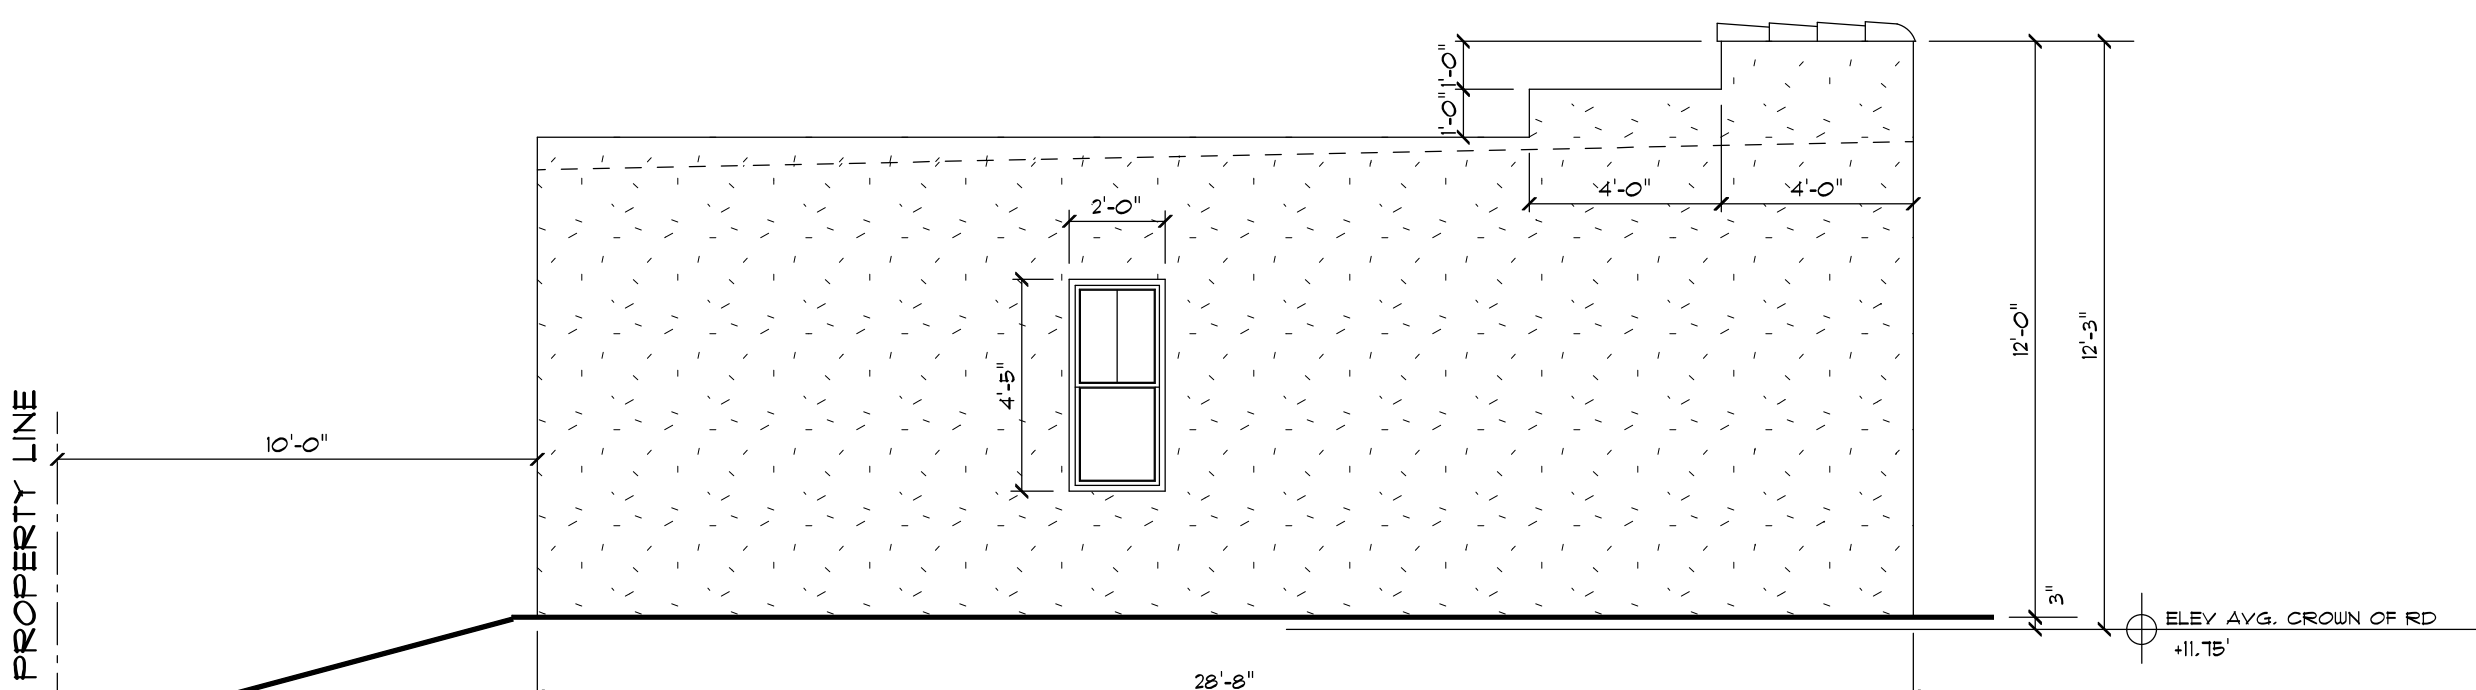

PROPOSED LEFT (NORTH) ELEVATION
SCALE: 1/4" = 1'

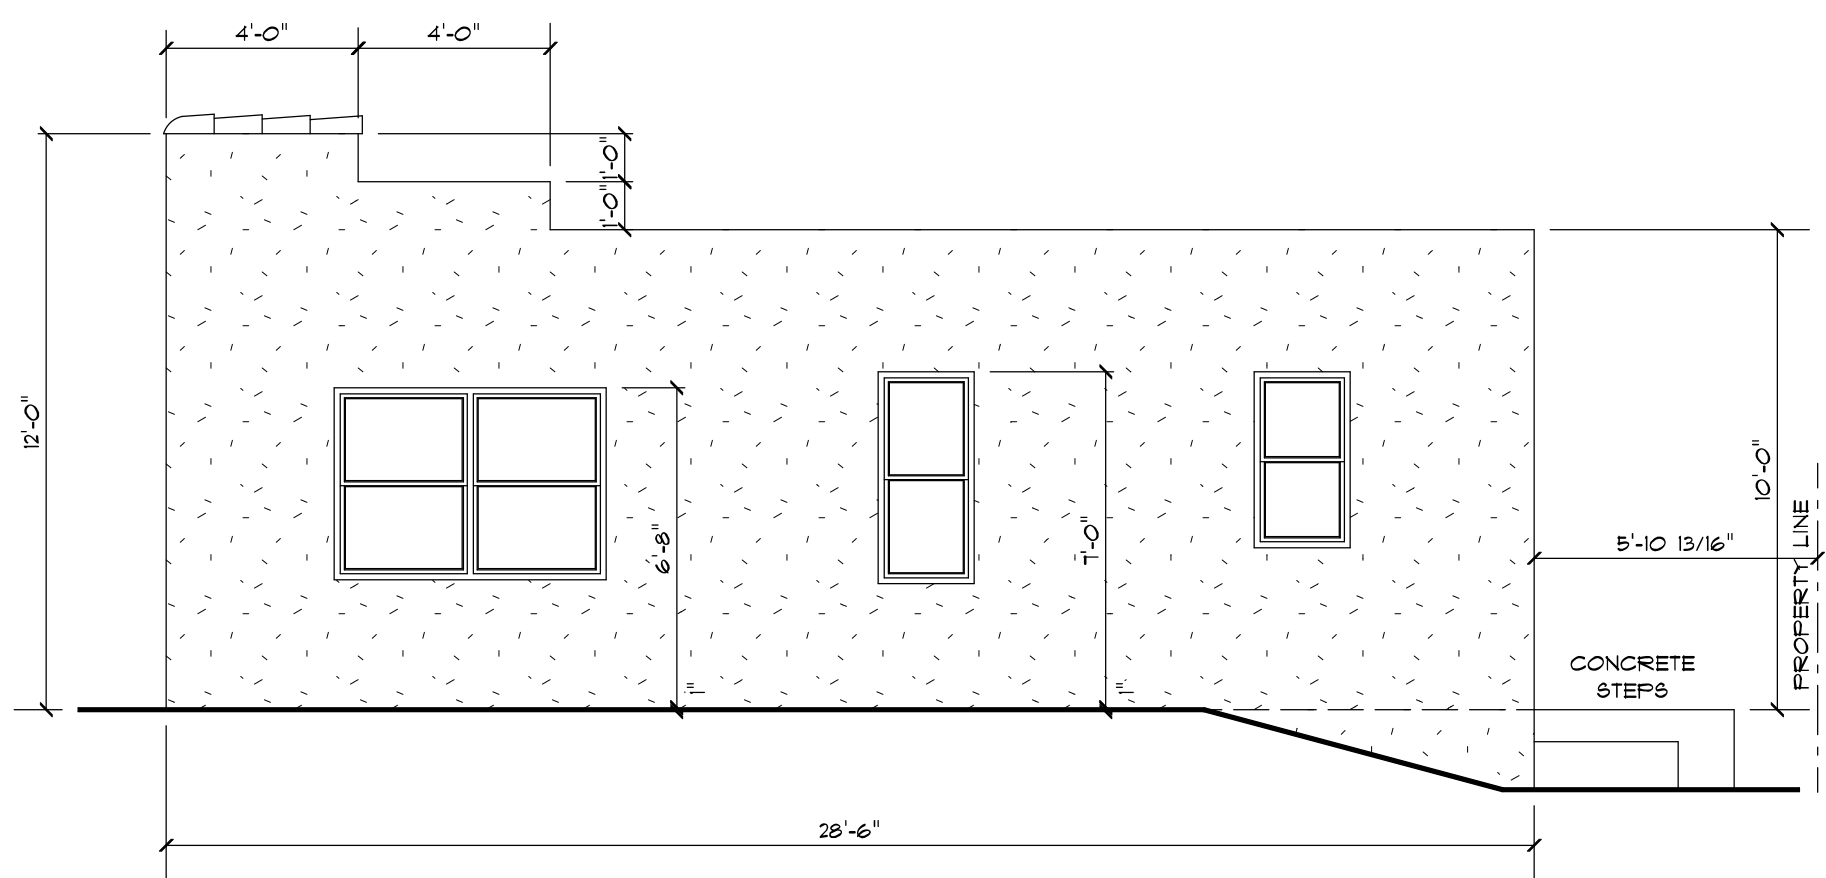

EXISTING RIGHT SIDE (SOUTH) ELEVATION (TO BE DEMOLISHED)
SCALE: 1/4" = 1'

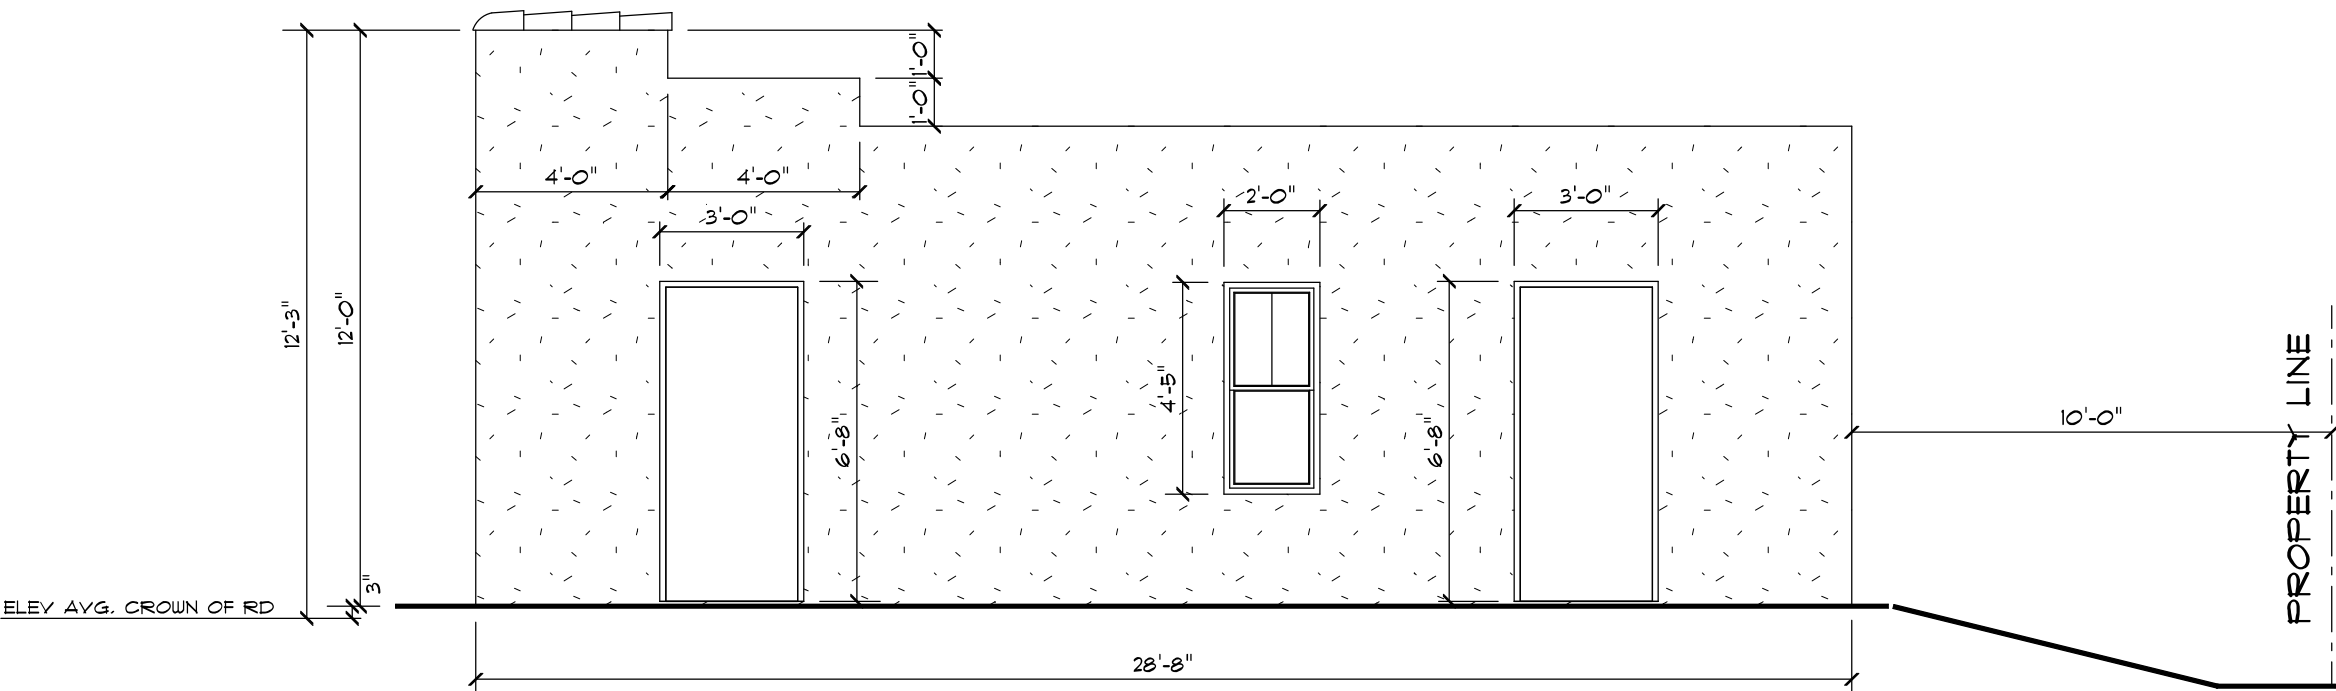

PROPOSED RIGHT (SOUTH) ELEVATION
SCALE: 1/4" = 1'

REVISIONS	DATE	BY
5-26-20		

A|B|D

PRECISION DRAFTING AND DESIGN INC
34 VISTA DEL RIO, BOYNTON BEACH, FLORIDA 33426
NORTH COUNTY (561) 733-0669
SOUTH COUNTY (561) 218-3038
AIA/CES CERTIFIED PROFESSIONAL DESIGNER
NEW HOMES - ADDITIONS - REMODELING
OWNER / DESIGNER B. DAVID FRANK

PROPOSED GARAGE FOR:
ALLISON TURNER
145 NORTHEAST 6th AVENUE
DELRAY BEACH, FLORIDA

DRAWN BY	BDF
CHECKED BY	
DATE	3-5-18
SCALE	AS NOTED
JOB NO.	17117.11
SHEET	5
OF	SHEETS