




Exterior Building Elevation : SOUTH VIEW

Scale : 1/8" = 1'-0" 05

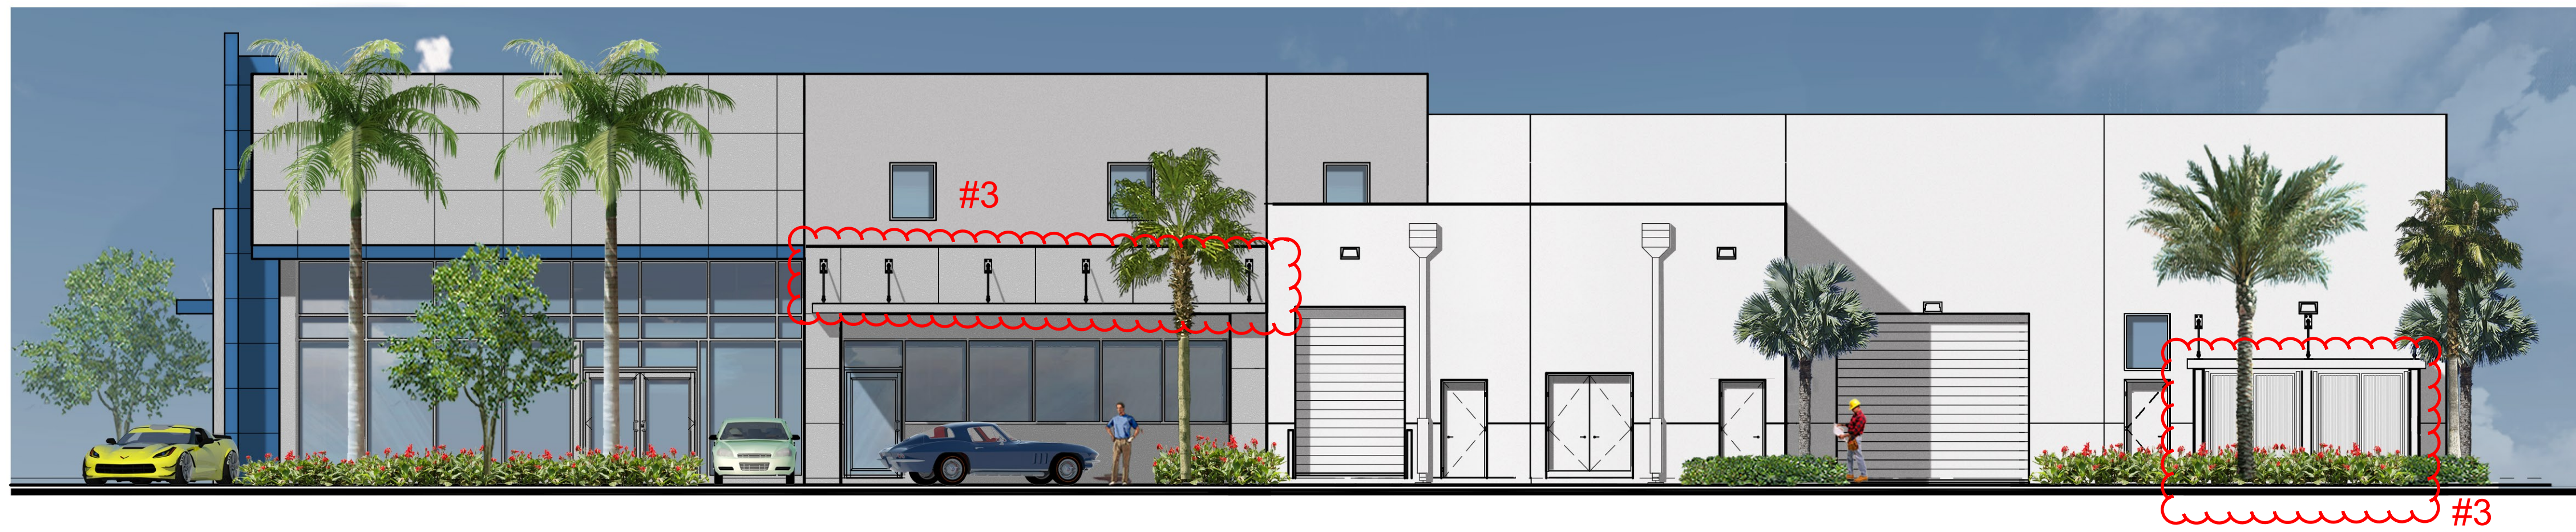

Exterior Building Elevation : NORTH VIEW

Scale : 1/8" = 1'-0" 04




Exterior Building Elevation : WEST VIEW

Scale : 1/8" = 1'-0" 02




Exterior Building Elevation : EAST VIEW

Scale : 1/8" = 1'-0" 01

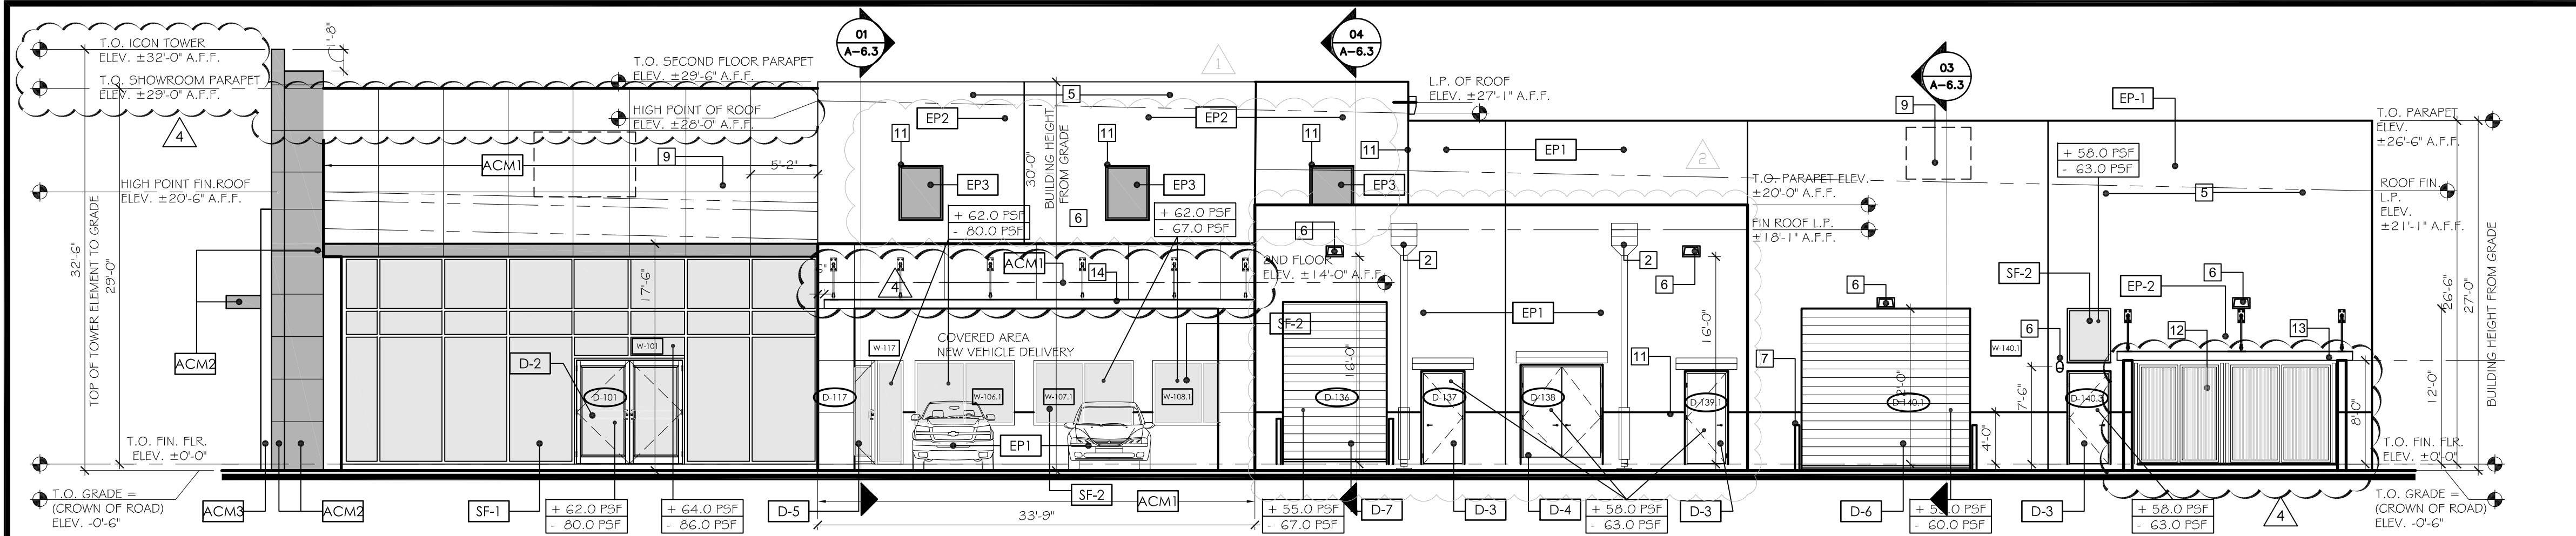


Exterior Building Elevation: South View

Scale : 1/8" = 1'-0" | 05

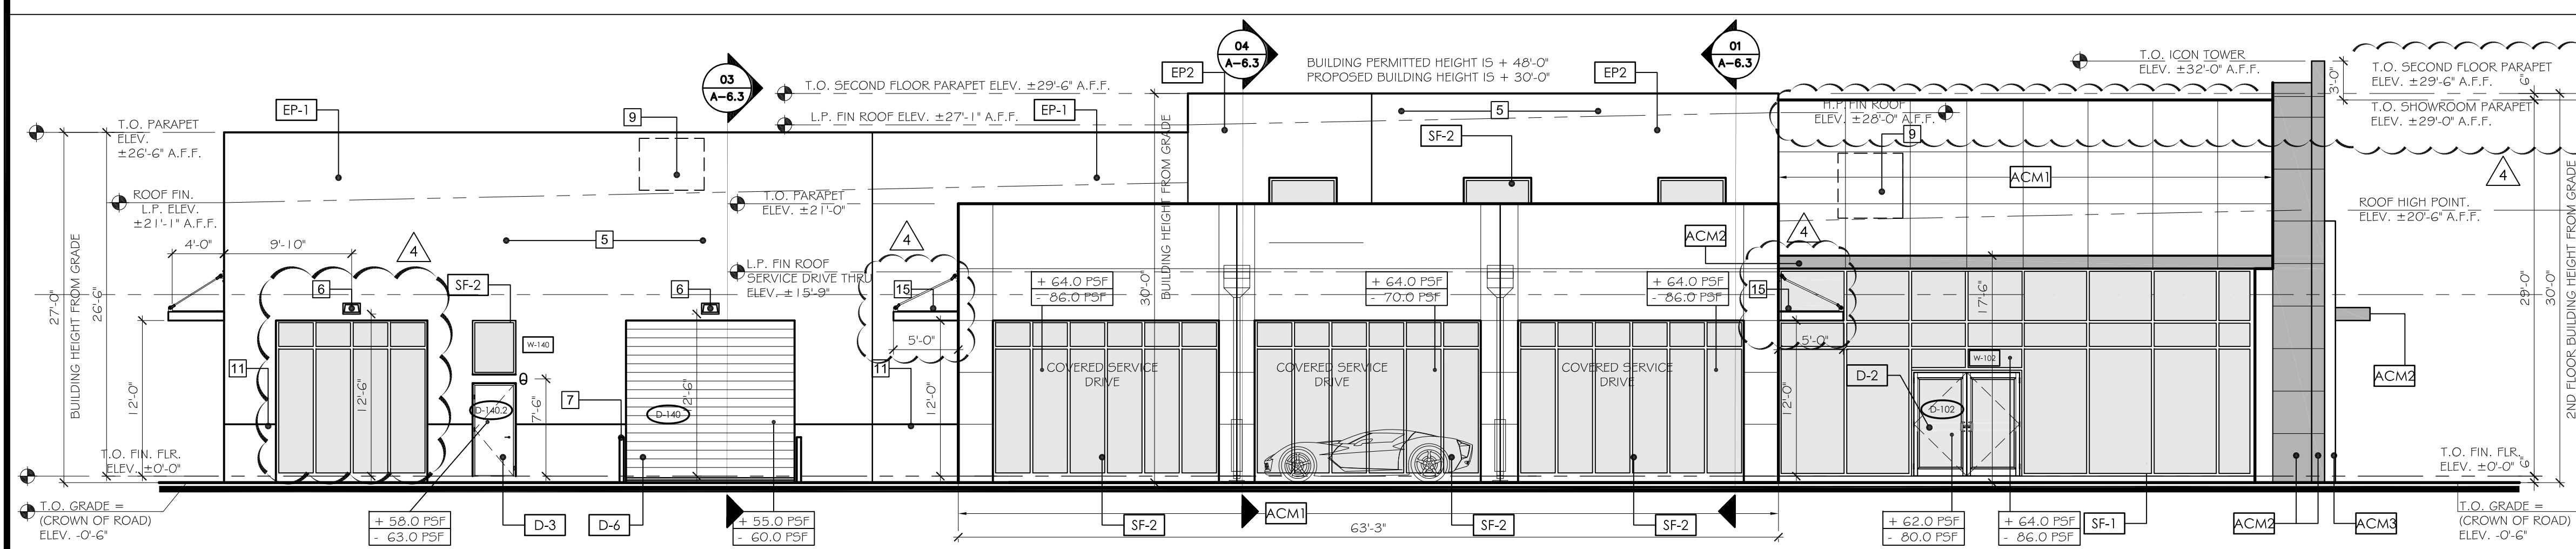


Exterior Building Elevation: North View

Scale : 1/8" = 1'-0" | 04

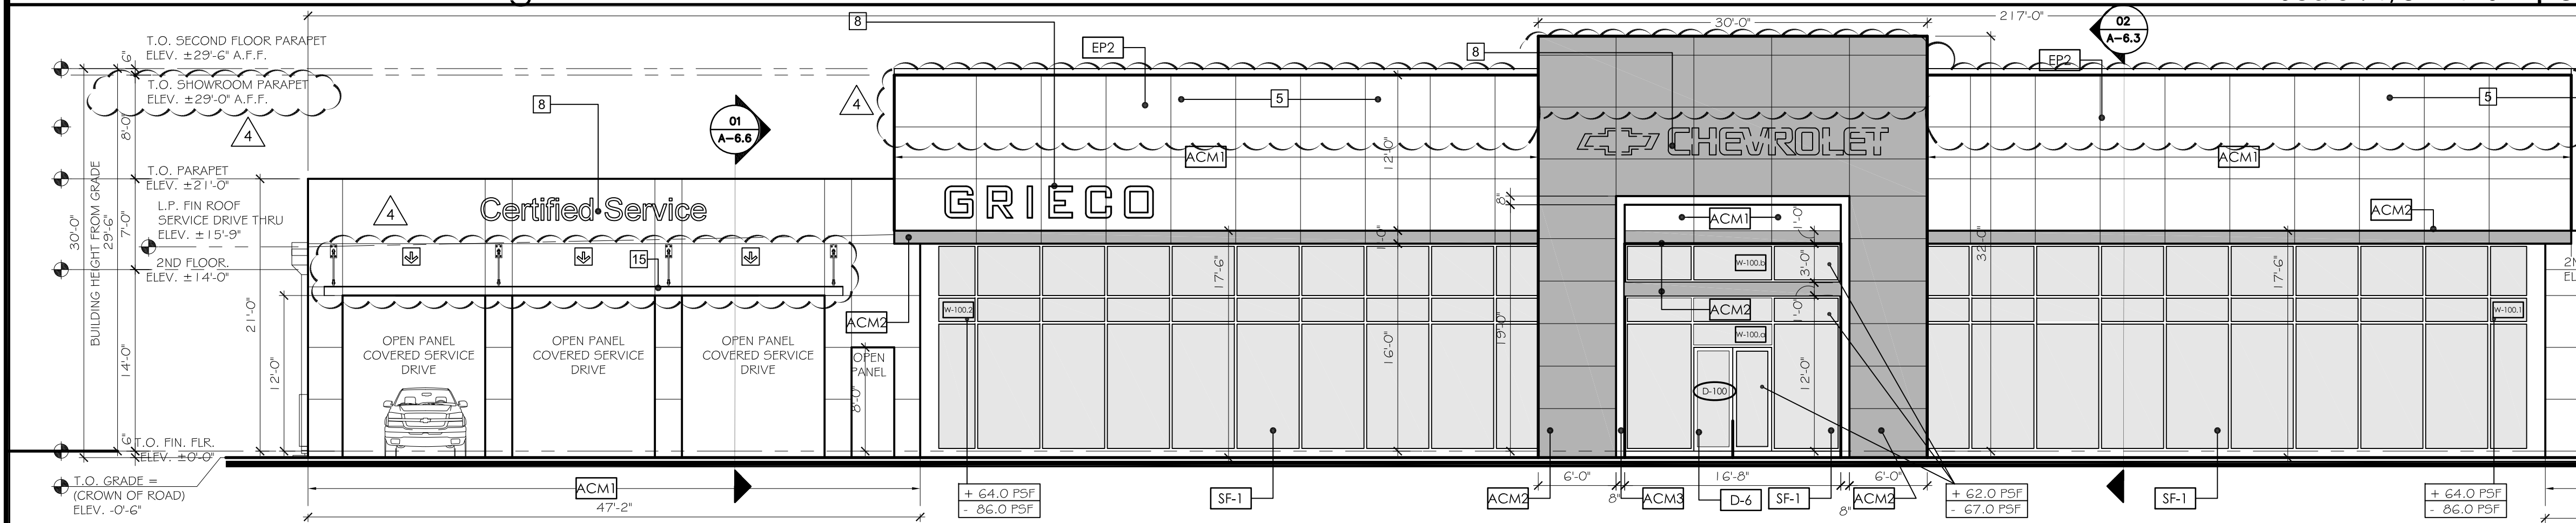

Exterior Building Elevation: West View

Scale : 1/8" = 1'-0" | 02

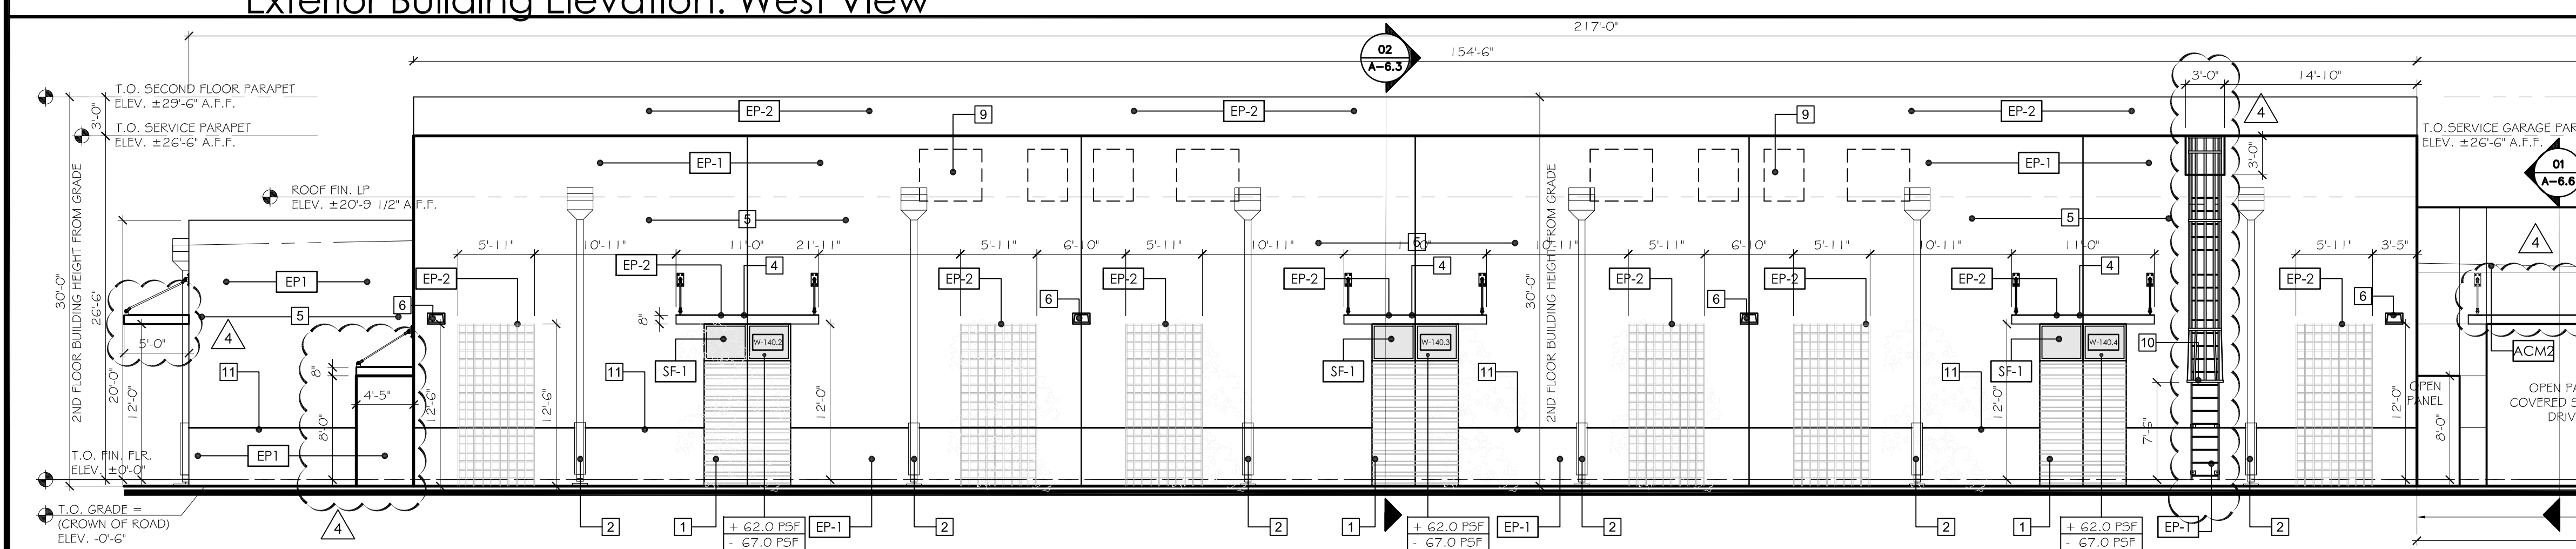

Exterior Building Elevation: East View

Scale : 1/8" = 1'-0" | 01

- Elevation Keynotes**
- SF-1 CURTAIN WALL GLAZING SYSTEM, IMPACT RATED CLEAR ANODIZED ALUM MULLIONS WITH CLEAR IMPACT INSULATED GLASS.
 - SF-2 STOREFRONT GLAZING SYSTEM, IMPACT RATED CLEAR ANODIZED ALUM MULLIONS WITH CLEAR IMPACT LOW-E VISION GLASS.
 - D-1 ENTRY DOORS TO BE PAIR 3'-0" W X 7'-10" H, IMPACT RATED GLASS DOORS, CLEAR GLASS IN CLEAR SATIN ANODIZED ALUMINUM FRAMES.
 - D-2 VEHICLE ENTRY DOORS TO BE A PAIR 4'-0" W X 7'-10" H, IMPACT RATED GLASS DOORS, CLEAR GLASS IN CLEAR SATIN ANODIZED ALUMINUM FRAMES.
 - D-3 EXIT DOORS TO BE A 3'-0" W X 7'-0" H HOLLOW METAL DOORS IMPACT RATED IN STEEL FRAMES, PAINT MATCH BENJAMIN MOORE SILVER DOLLAR 2121-40
 - D-4 DOUBLE DOORS TO BE PAIR 3'-0" W X 6'-8" H HOLLOW METAL DOORS IMPACT RATED IN STEEL FRAMES, PAINT MATCH BENJAMIN MOORE SILVER DOLLAR 2121-40
 - D-5 STOREFRONT 3'-0" W X 7'-10" H DOOR GLAZING SYSTEM, IMPACT RATED CLEAR ANODIZED ALUM MULLIONS WITH CLEAR IMPACT LOW-E VISION GLASS.
 - D-6 IMPACT RATED 13'-0" W X 12'-6" H MOTORIZED ROLL UP OVERHEAD DOORS ON THE OUTSIDE PAINT MATCH BENJAMIN MOORE SILVER DOLLAR 2121-40 AND HI-SPEED ROLL UP DOORS ON THE INTERIOR
 - D-7 IMPACT RATED 8'-0" W X 8'-0" H MOTORIZED ROLL UP OVERHEAD DOOR PAINT MATCH BENJAMIN MOORE SILVER DOLLAR 2121-40
 - ACM1 ALCOA ARCHITECTURE PRODUCTS, ACM-RAIN SCREEN (DRY JOINT) ALPHOLIC MTLT TBX SILVER (4MM) 4MMTBX3.5 DIMENSIONS 4H X 5L SHOWROOM 4H X VARIES AT SERVICE AND NEW CAR DELIVERY
 - ACM2 REYNOLDS METAL COMPANY dba ALCOA ARCHITECTURE PRODUCTS, ACM-RAIN SCREEN (DRY JOINT) ALPHOLIC CVB BLUE THICKNESS 4MM PART #4MM4CB 3.5 DIMENSIONS 4H X 6L
 - ACM3 REYNOLDS METAL COMPANY dba ALCOA ARCHITECTURE PRODUCTS, ACM-RAIN SCREEN (DRY JOINT) ALPHOLIC DM HLZ HAIRLINE ALUMINUM THICKNESS 4MM PART #4MM4HL 3.5 DIMENSIONS 8" WIDE
 - EP1 TEX-COTE XL-70 SMOOTH TEXTURED COATING PAINTED TO MATCH BENJAMIN MOORE WHITE DIAMOND 2121-60
 - EP2 TEX-COTE XL-70 SMOOTH TEXTURED COATING PAINTED TO MATCH BENJAMIN MOORE SILVER HALF DOLLAR 2121-40
 - EP3 TEX-COTE XL-70 SMOOTH TEXTURED COATING PAINTED TO MATCH BENJAMIN FEWTER 2121-30
 - 1 7/8" CORRUGATED IMPRINT INTO THE CONCRETE TILT-WALL PANELS TEX-COTE XL-70 SMOOTH TEXTURED COATING PAINTED TO MATCH BENJAMIN MOORE RUST 2175-30
 - 2 DENOTES RAIN WATER LEADERS SURFACE MOUNTED TIED INTO UNDERGROUND CIVIL STORM LINE.
 - 3 WALL MOUNTED 1" SQ. ALUMINUM FRAME TRELLIS WITH BOUGAINVILLE VINE 5'-11" WIDE X 12'-6" HIGH, 8" AWAY FROM BUILDING
 - 4 CANOPY MANUFACTURER: METAL SHIELD INDUSTRIES INC. 8" HIGH X 4" DEEP X 11" WIDE PAINT TO MATCH EP-2, 7019 ALUM FASCIA COMPONENTS WITH HORIZONTAL ALUM. BEAMS, HORIZONTAL COVER TO BE PERFORMED METAL BY MC NICHOLS - ALUMINUM NATURAL FINISH 314" #9 STANDARD.
 - 5 CONCRETE TILT-WALL CONSTRUCTION WITH REVEALS AND SAND TEX-COTE FIN. REFER ELEVATIONS FOR PAINT FINISH.
 - 6 WALL MOUNTED LIGHT FIXTURE, REFER TO SHEET A-4.1 FIXTURE TYPES.
 - 7 4" ROUND X 42" HIGH STEEL TUBE BALLARDS PAINTED SAFETY YELLOW
 - 8 EXTERIOR BUILDING SIGNAGE PROVIDED IS FOR DESIGN INTENT ONLY. EXTERIOR BUILDING SIGNAGE WILL BE SUBMITTED UNDER A SEPARATE PERMIT APPLICATION. DENOTES LOCATION OF ROOF TOP MECHANICAL EQUIPMENT, MECHANICAL EQUIPMENT TO BE MOUNTED BELOW AND HIDDEN FROM VIEW BY BUILDING WALL PARAPETS
 - 9 ROOF ACCESS LADDER WITH SAFETY CAGE MOUNTED AT + 7'-6" A.F.F. REF DET. 09 / A-2.4
 - 10 CONTINUOUS 1-1/2" wide x 3/4" DEEP, TILT WALL PANEL RECESSED REVEAL PROVIDE 4'-4" WIDE X 17'-2" LONG X 6" THICK CONC. SLAB WITH 5-1/2" CAST IN PLACE CONC. WING WALLS 8'-0" HIGH AT EACH END. FRONT OF ENCLOSURE TO BE CORRUGATED METAL PANELS TO MATCH DUMPSKTER ENCLOSURE GATES. PAINT EP1 MED. TEX-COTE FINISH TO MATCH BUILDING CONCRETE PANELS.
 - 11 CANOPY MANUFACTURER: METAL SHIELD INDUSTRIES INC. 8" HIGH X 4'-8" DEEP X 18'-2" WIDE PAINT TO MATCH EP-2, ALUM FASCIA COMPONENTS WITH HORIZONTAL ALUM. BEAMS, HORIZONTAL COVER TO BE SOLID CORRUGATED GALV. ALUM. METAL KEYNOTE 14 IS SAME CANOPY AS KEYNOTE 13 EXCEPT 8" HIGH X 5'-0" DEEP X 32'-3" KEYNOTE 15 IS SAME CANOPY AS KEYNOTE 13 EXCEPT 8" HIGH X 5'-0" DEEP X 40'-0"
 - 12
 - 13
 - 14
 - 15

CONSULTANT

STATE OF FLORIDA
REGISTERED ARCHITECT

Gregory B. Molina
FL REG. # AR 93354
DATE: _____

COPYRIGHT © 2018
ALL RIGHTS RESERVED. THIS DOCUMENT
AND ITS CONTENTS ARE THE PROPERTY OF GBM
ARCHITECTURE PA. NO PART OF THIS DOCUMENT
MAY BE REPRODUCED IN ANY FORM WITHOUT
WRITTEN CONSENT FROM GBM ARCHITECTURE PA.

GBM
ARCHITECTURE PA

ARCHITECTURE
MASTER PLANNING
A26002322

2801 SW 3RD AVENUE, UNIT F9
FORT LAUDERDALE, FLORIDA 33315
T : 9 5 4 . 7 1 3 . 6 1 0 1
C : 9 5 4 . 8 1 2 . 6 6 8 0
E : GREG@GBMARCHITECTURE.COM
WEB : WWW.GBMARCHITECTURE.COM

GRIECO DELRAY CHEVROLET
2605 SOUTH FEDERAL HIGHWAY
DELRAY BEACH, FL 33483
CITY OF DELRAY BEACH
PALM BEACH COUNTY

DRAWING ISSUE DATES:

1	01-22-19: TAC COMMENTS
2	11-28-19: CLIENT REV
3	1-09-20: removed eyebrow canopy over New Car Delivery

EXTERIOR
BUILDING ELEVATIONS

SHEET
A-6.1

PROJECT 171010
DATE 11-06-18
PERMIT NO.