

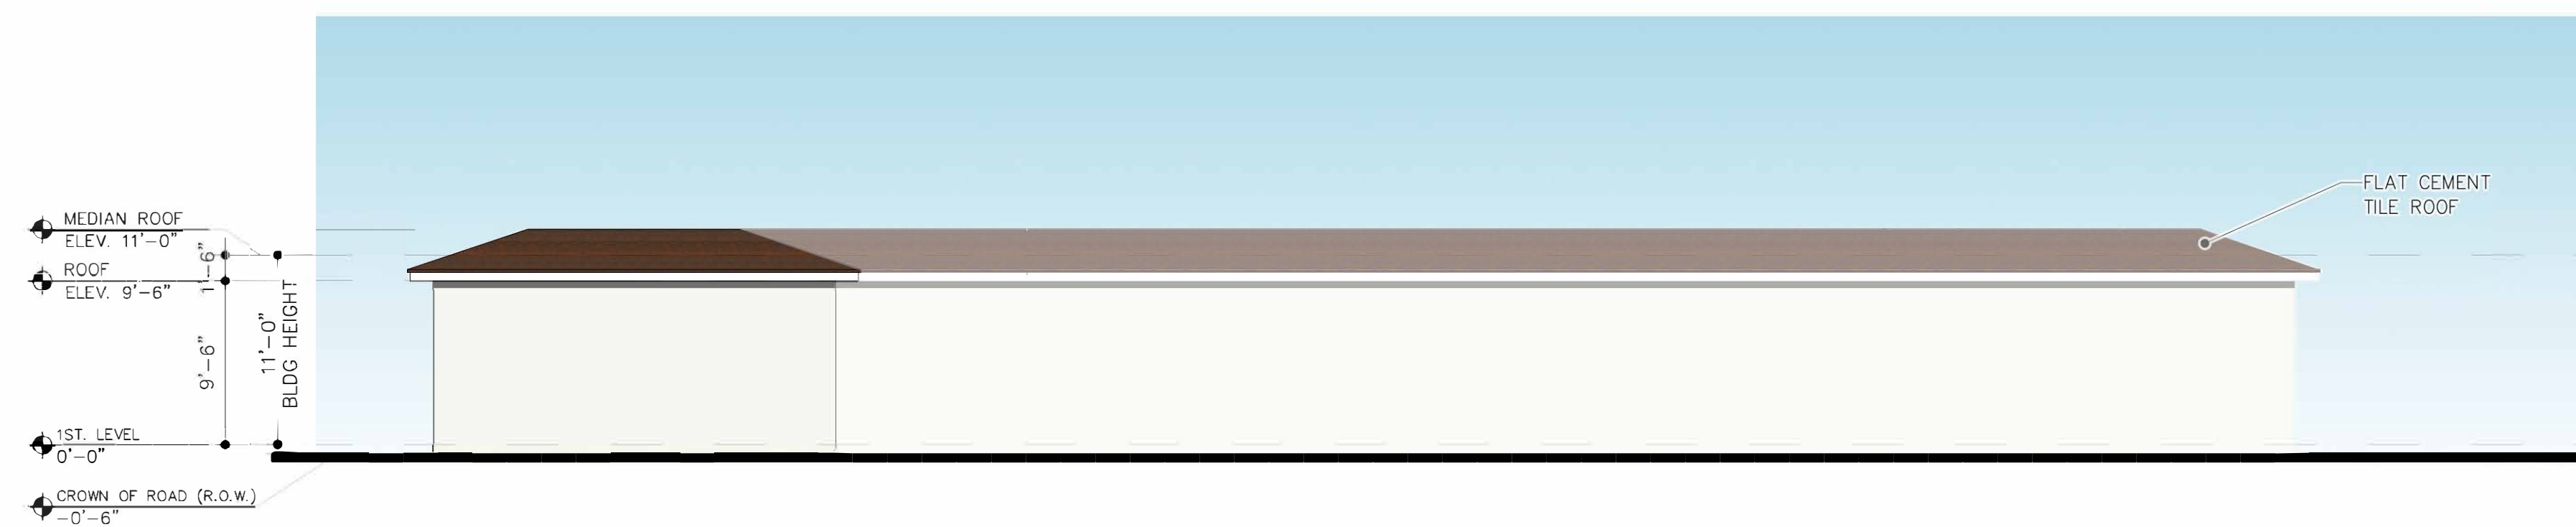
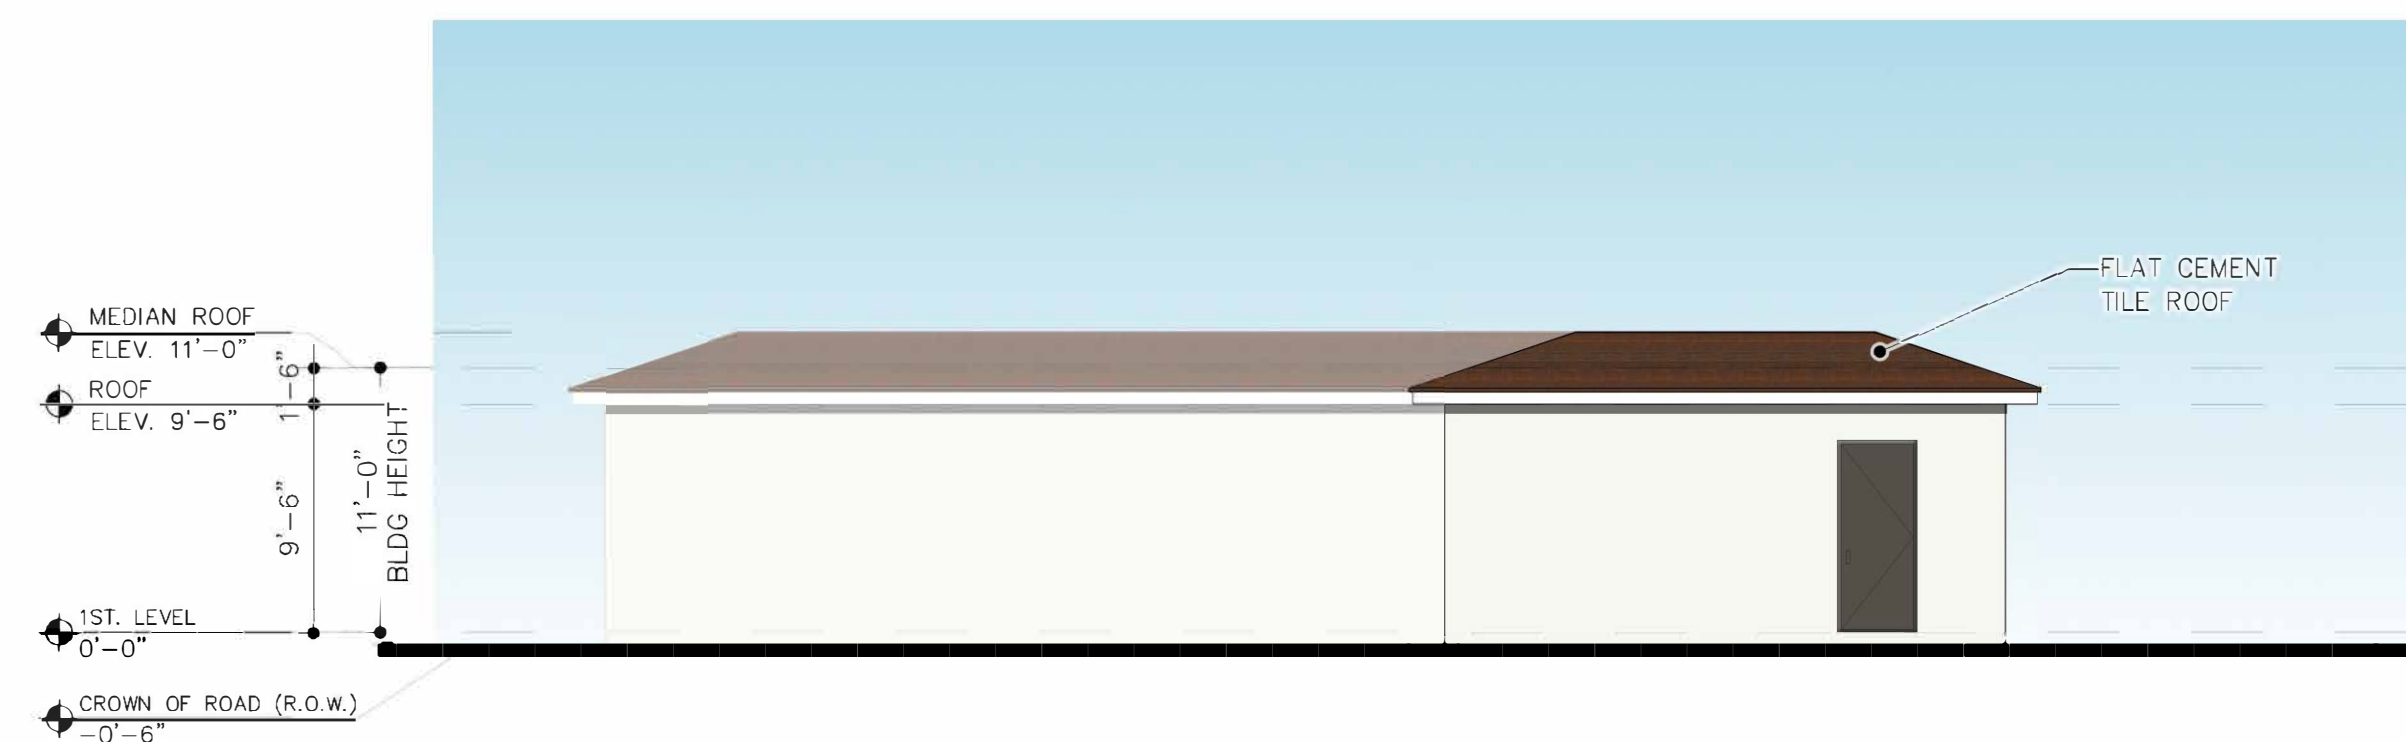
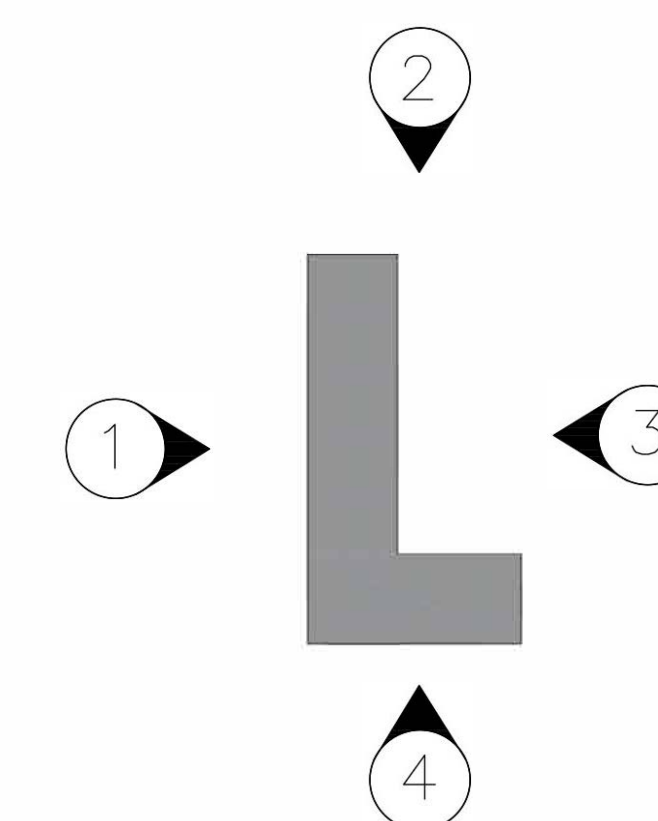


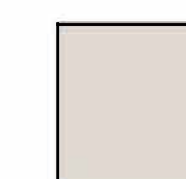

COLOR SCHEME KEY

 

GARAGE ELEVATIONS

SCALE: 1/8"=1'-0"

	BY

PARKS @ DELRAY
FOR:
13TH FLOOR INVESTMENTS
LOCATED AT:
DELRAY BEACH, FLORIDA



MSA ARCHITECTS, INC.
 AAC000895
 8950 SW 74th COURT
 SUITE 1513
 MIAMI, FLORIDA 33156
 (305) 273-9911

MSA
ARCHITECTS
ARCHITECTURE & PLANNING

DRAWN	
DATE	01/20/2020
SCALE	AS SHOWN
JOB NO.	1890.PJ3
SHEET TITLE:	
ELEVATIONS	
SHEET NUMBER:	
A-3.6.1C	