




1 FRONT



2 LEFT

COLOR SCHEME KEY

- TRIMS
SW 7757
HIGH REFLECTIVE
WHITE
- MAIN
SW 7631
CITY LOFT
- DETAIL COLOR
SW 1015
SKYLINE STEEL
- SHUTTER/AWENING/
BRACKETS
SW 9183
DARK CLOVE
- RAILINGS/WINDOWS/
DOOR FRAMES
SW 7048
URBANE BRONZE

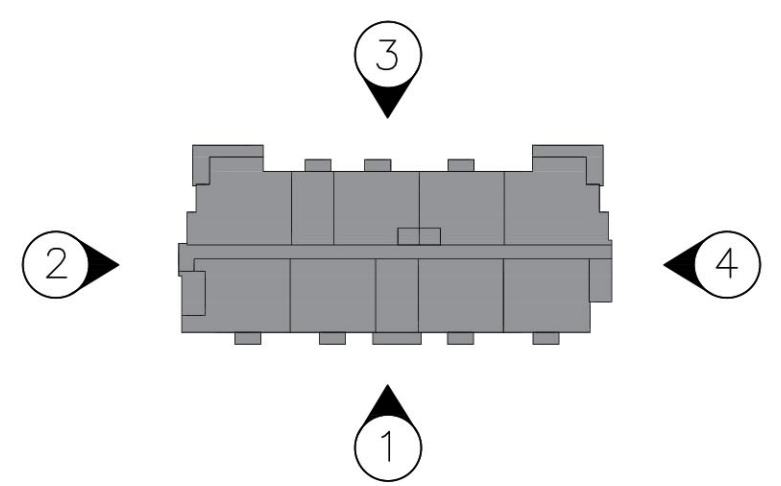

KEY PLAN

BUILDING TYPE V ELEVATION
SCALE: 1/8"=1'-0"

ARCHITECT'S BUILDING CODE STATEMENT/ TO THE BEST OF THE ARCHITECTS' KNOWLEDGE THE PLANS AND SPECIFICATIONS COMPLY WITH THE FLORIDA BUILDING CODE SIXTH EDITION (2017) AND THE APPLICABLE FIRE SAFETY STANDARDS AS DETERMINED BY THE LOCAL AUTHORITY AND CHAPTER 633, FLORIDA STATUTES.

FOR:
13TH FLOOR INVESTMENTS
LOCATED AT:
DELRAY BEACH, FLORIDA

PARKS @ DELRAY

BEATRIZ M. HERNANDEZ
ARD094576

MSA ARCHITECTS, INC.
AAC000895
8950 SW 74th COURT
SUITE 1513
MIAMI, FLORIDA 33156
(305) 275-9911

MSA ARCHITECTS
ARCHITECTURE & PLANNING

COPYRIGHT © 2020 MSA ARCHITECTS, INC. THE ARCHITECTURAL DESIGN AND DETAIL DRAWINGS FOR THIS BUILDING, ANY/OR OVERALL PROJECT ARE THE LEGAL PROPERTY OF AND ALL RIGHTS ARE RESERVED BY THE ARCHITECT. THEIR USE FOR REPRODUCTION, CONSTRUCTION, OR DISTRIBUTION IS PROHIBITED UNLESS AUTHORIZED IN WRITING BY THE ARCHITECT.

DRAWN 04/10/2020
DATE 04/10/2020
SCALE AS SHOWN
JOB NO. 1890.PRJ
SHEET TITLE: ELEVATIONS
SHEET NUMBER: A-3.5.1