



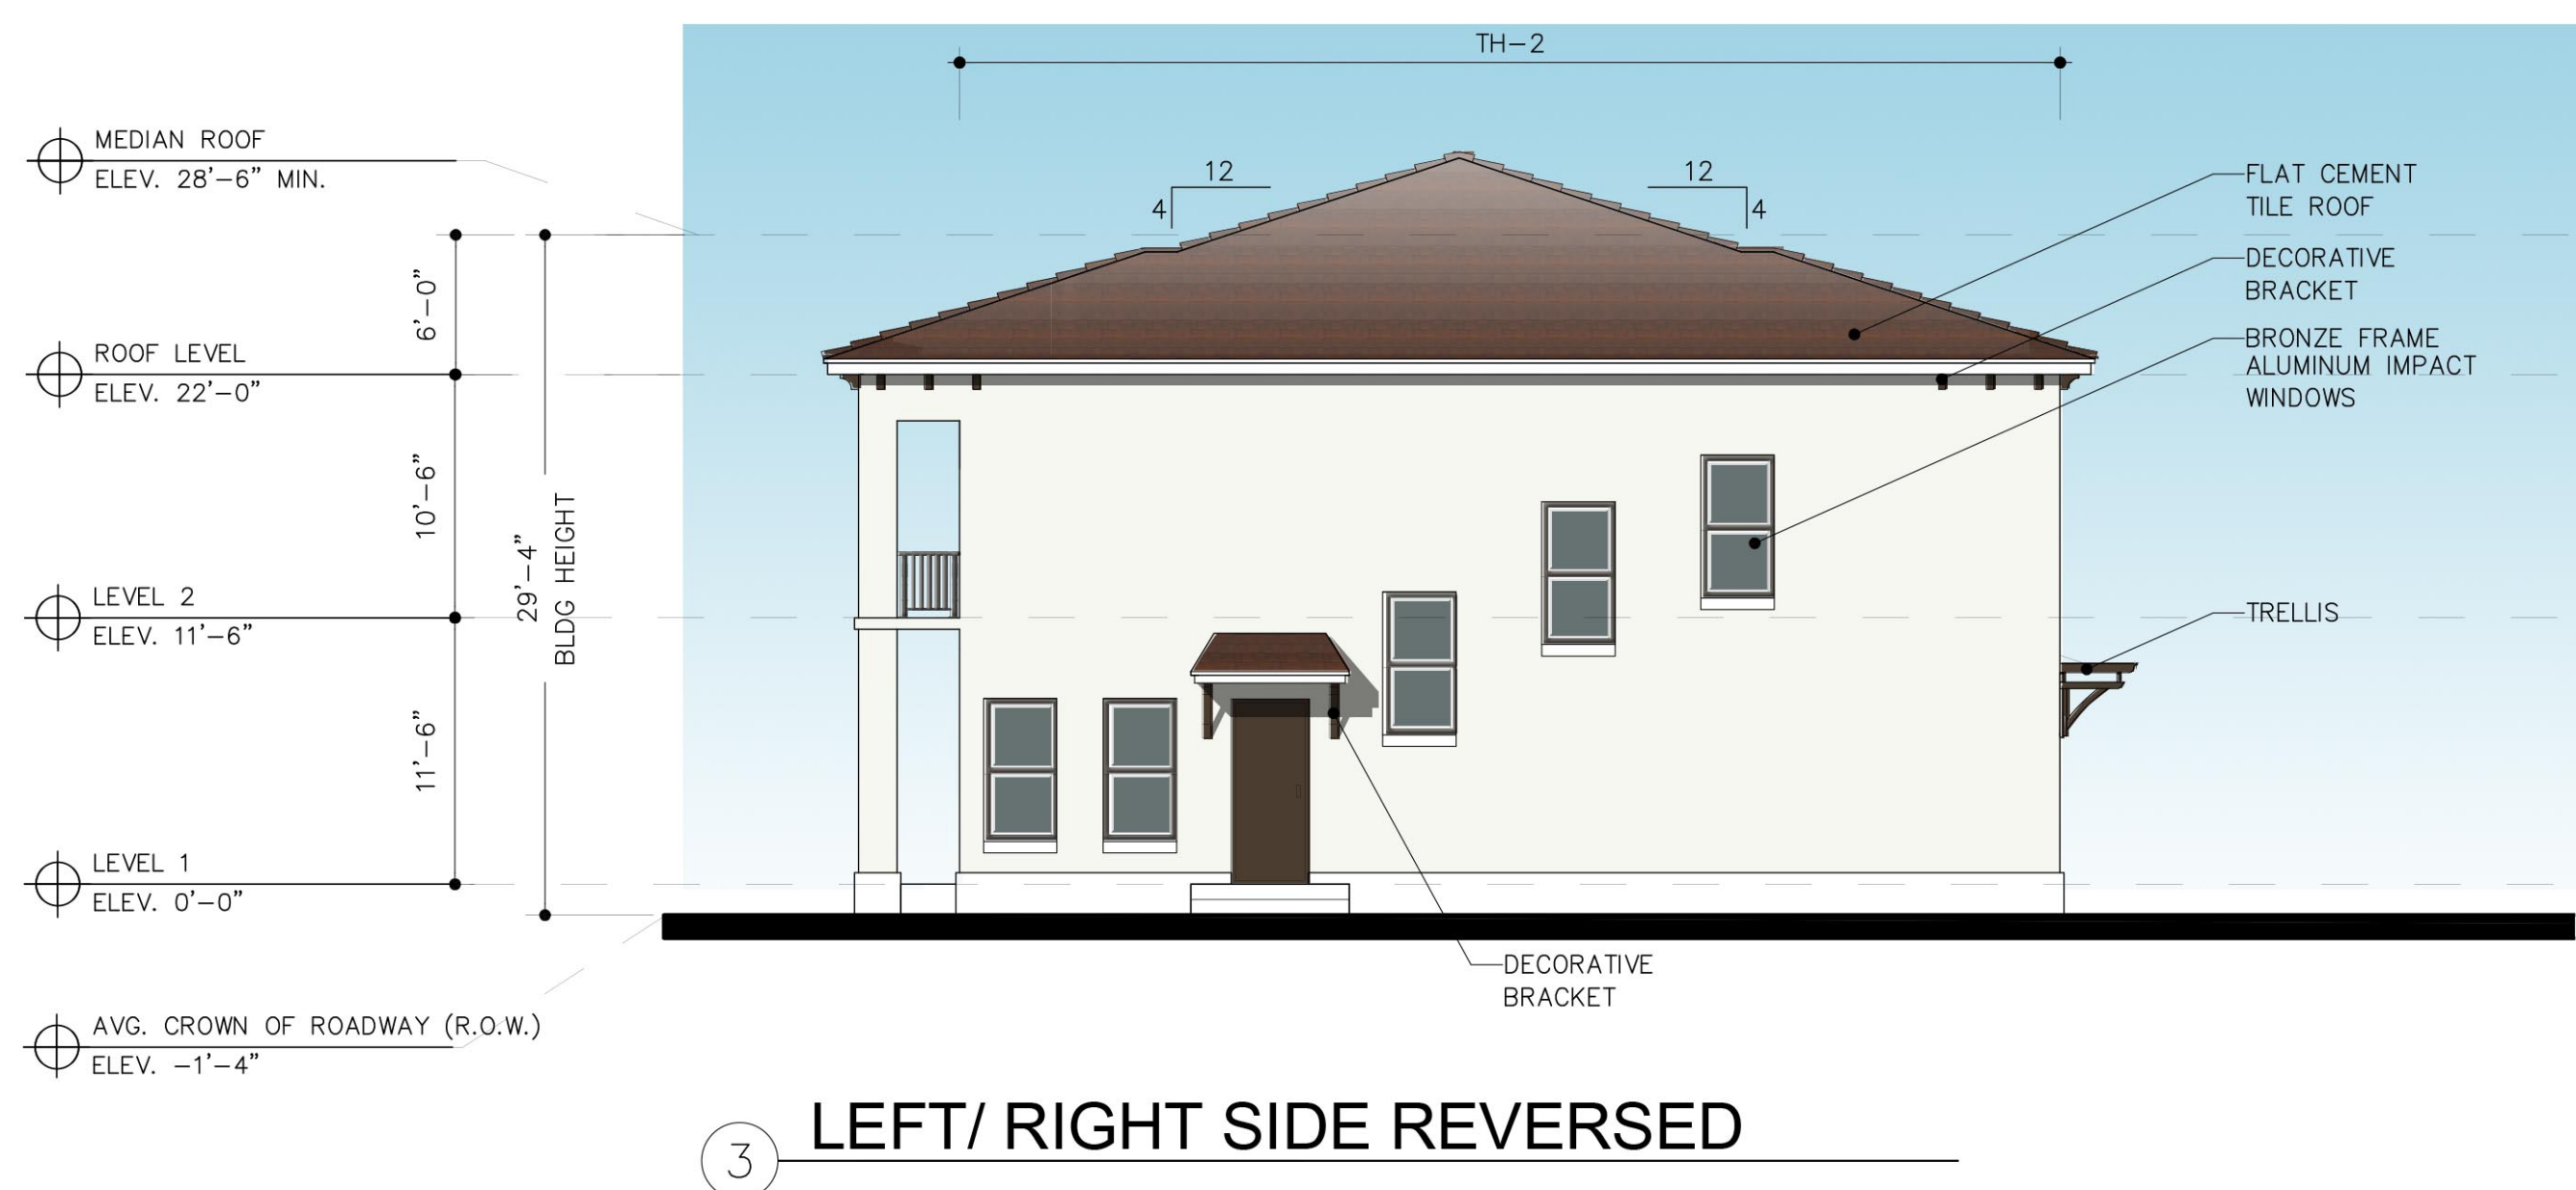

COLOR SCHEME KEY

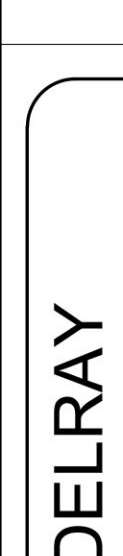

TOWN HOUSE TYPE I ELEVATION

ARCHITECT'S BUILDING CODE STATEMENT TO THE BEST OF THE ARCHITECT'S KNOWLEDGE THE PLANS AND SPECIFICATIONS COMPLY WITH THE FLORIDA BUILDING CODE SIXTH EDITION (2017) AND THE APPLICABLE FIRE SAFETY STANDARDS AS DETERMINED BY THE LOCAL AUTHORITY AND CHAPTER 633 FLORIDA STATUTES.									
 MSA ARCHITECTS ARCHITECTURE & PLANNING MSA ARCHITECTS, INC. AAC000895 8950 SW 74th COURT SUITE 1513 MIAMI, FLORIDA 33156 (305) 273-9911									
 BEATRIZ M. HERNANDEZ A0004576									
PARKS @ DELRAY FOR: 13TH FLOOR INVESTMENTS LOCATED AT: DELRAY BEACH, FLORIDA									
© 2019 MSA ARCHITECTS, INC. THE ARCHITECTURAL DESIGN AND DETAIL DRAWINGS FOR THIS BUILDING AND/OR OVERALL PROJECT ARE THE LEGAL PROPERTY OF AND ALL RIGHTS ARE RESERVED BY THE ARCHITECT. THEIR USE FOR REPRODUCTION, CONSTRUCTION, OR DISTRIBUTION IS PROHIBITED UNLESS AUTHORIZED IN WRITING BY THE ARCHITECT.									

DRAWN	
DATE	04/10/2020
SCALE	AS SHOWN
JOB NO.	1890.PRJ
SHEET TITLE:	
ELEVATIONS	
SHEET NUMBER:	