




1 FRONT




2 REAR

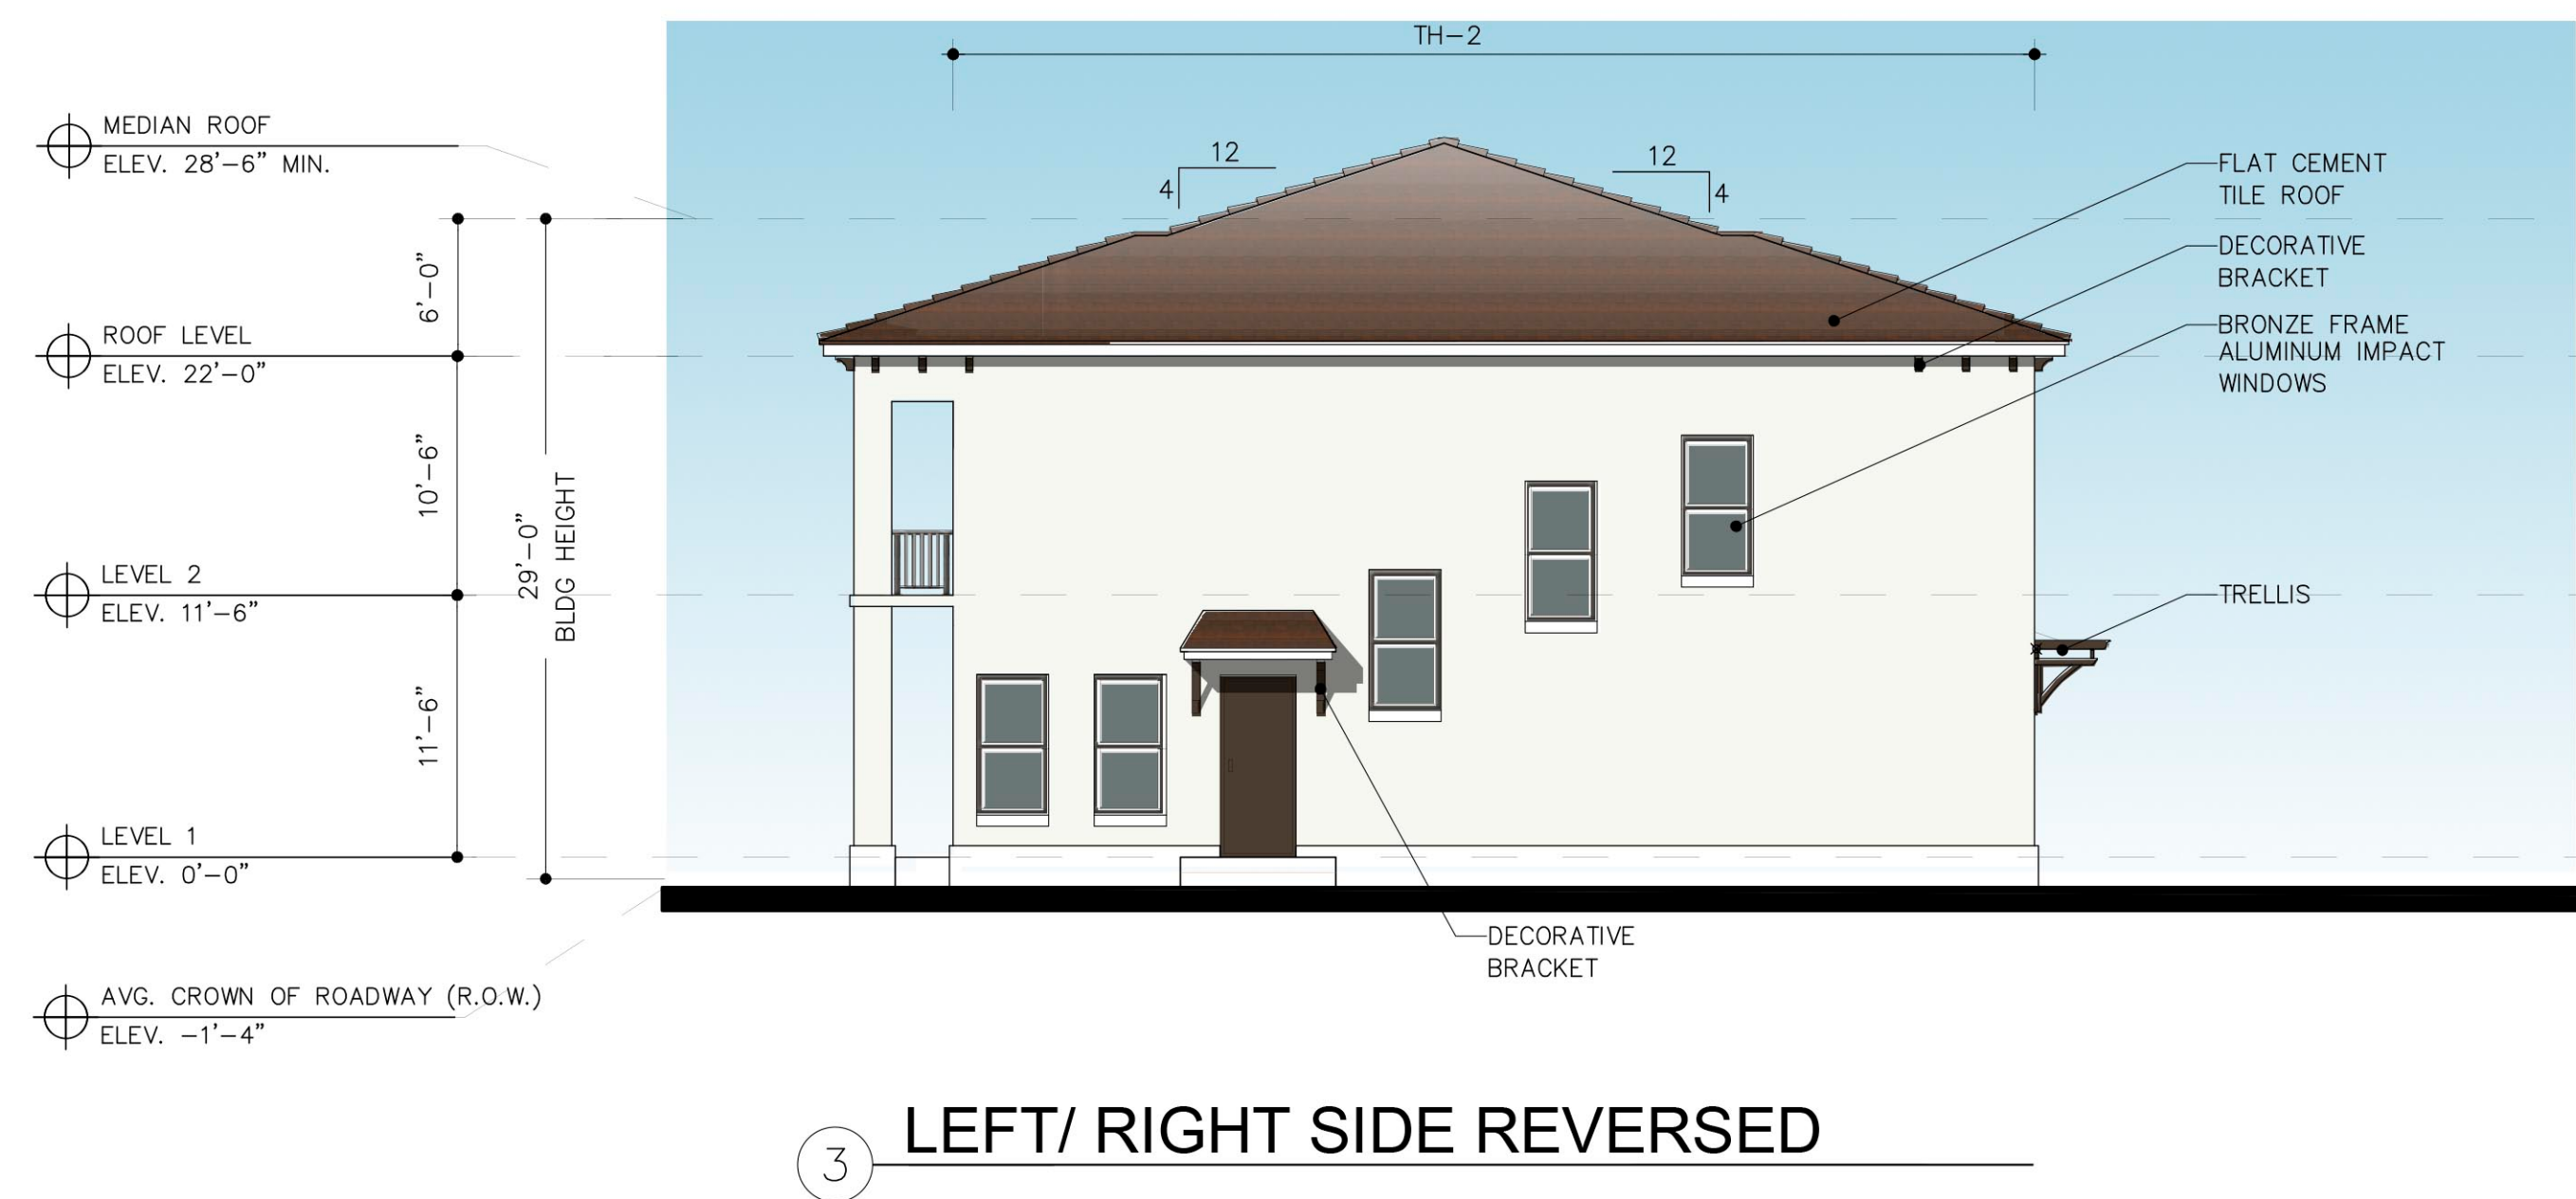

3 LEFT/ RIGHT SIDE REVERSED

KEY PLAN

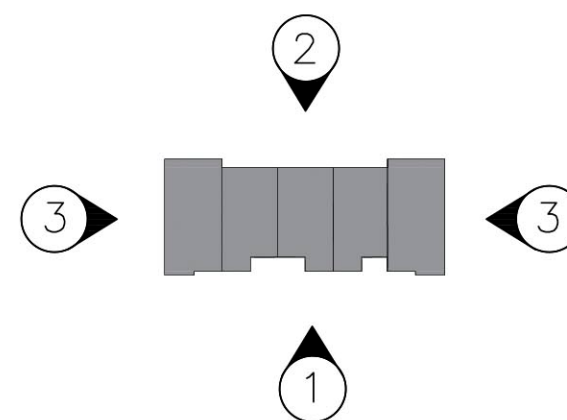

TOWN HOUSE TYPE IA ELEVATION
SCALE: 1/8"=1'-0"

ARCHITECTS
ARCHITECTURE & PLANNING

FOR:
13TH FLOOR INVESTMENTS
LOCATED AT:
DELRAY BEACH, FLORIDA

STATE OF FLORIDA
BEATRIZ M. HERNANDEZ
AR0094576

MSA ARCHITECTS, INC.
AAC000895
8950 SW 74th COURT
SUITE 100
MIAMI, FLORIDA 33156
(305) 273-9911

ARCHITECT'S BUILDING CODE STATEMENT/ TO THE BEST OF THE ARCHITECT'S KNOWLEDGE THE PLANS AND SPECIFICATIONS COMPLY WITH THE FLORIDA BUILDING CODE SIXTH EDITION (2017) AND THE APPLICABLE FIRE SAFETY STANDARDS AS DETERMINED BY THE LOCAL AUTHORITY AND CHAPTER 633 FLORIDA STATUTES.

DRAWN
DATE 04/10/2020
SCALE AS SHOWN
JOB NO. 1890.PRJ
SHEET TITLE:
ELEVATIONS
SHEET NUMBER:
TH-3.1A.1C