


LEFT/ RIGHT SIDE REVERSED

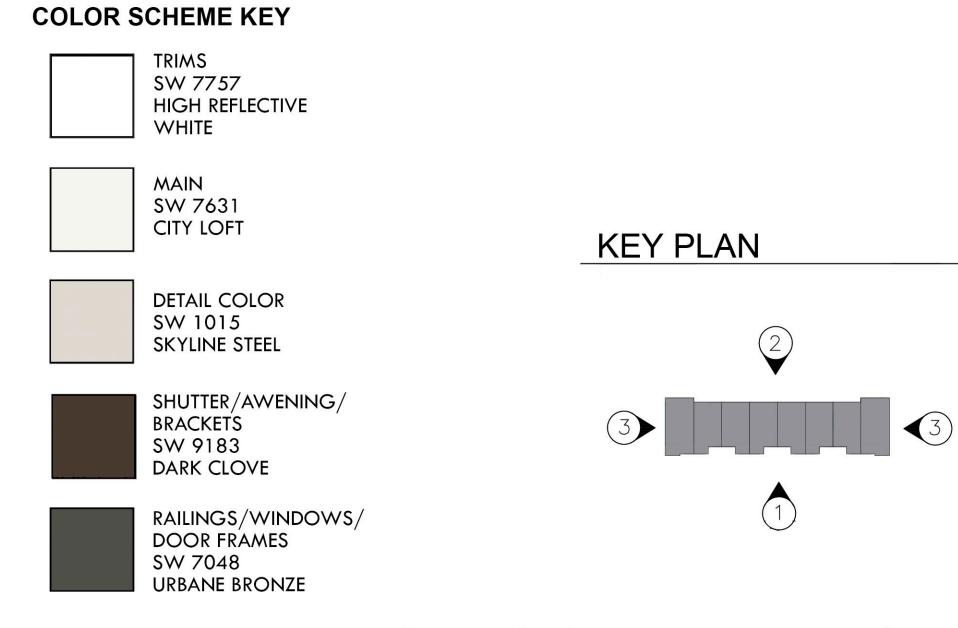

DRAWN
DATE
SCALE
JOB NO.
SHEET TITLE: 04/10/2020 AS SHOWN 1890.PRJ **ELEVATIONS** TOWN HOUSE TYPE II ELEVATION SCALE: 1/8"=1'-0" SHEET NUMBER:

TH-3.2.1C

13TH

8950 SW 74 SUITE 1513 MIAMI, FLORI (305) 273-9