


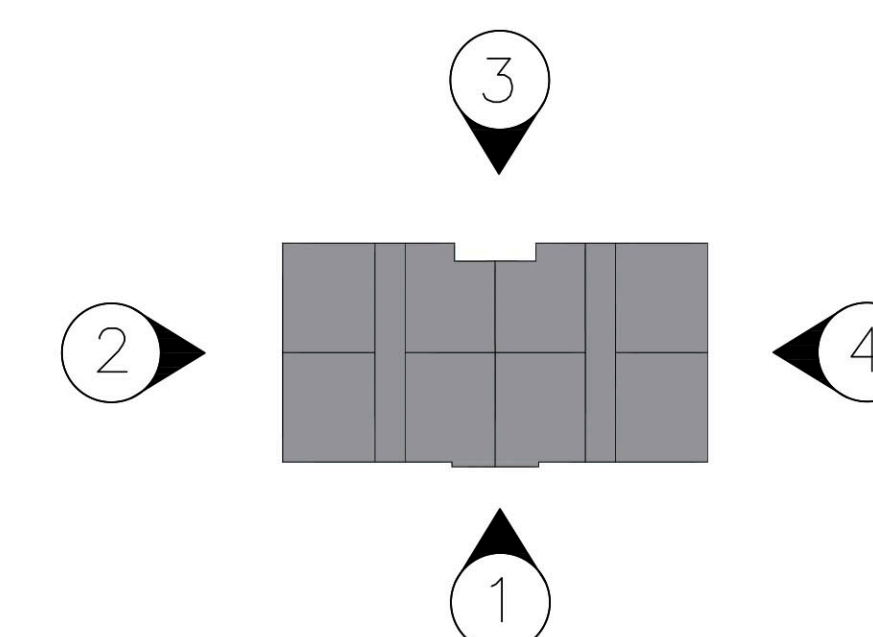

- ## KEY PLAN



## BUILDING TYPE I ELEVATIONS

SCALE: 1/8"=1'-0"

DRAWN	
DATE	04/10/2020
SCALE	AS SHOWN
JOB NO.	1890.PRJ
SHEET TITLE:	
ELEVATIONS	
SHEET NUMBER:	
A-3.1.1 C	