



PARKS @ DELRAY
FOR:
13TH FLOOR INVESTMENTS
LOCATED AT:
DELRAY BEACH, FLORIDA

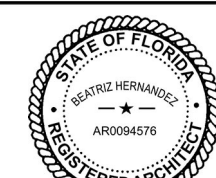

MSA ARCHITECTS, INC.
AAC000895

8850 SW 74th COURT
SUITE 1513
MIAMI, FLORIDA 33156
(305) 273-9811

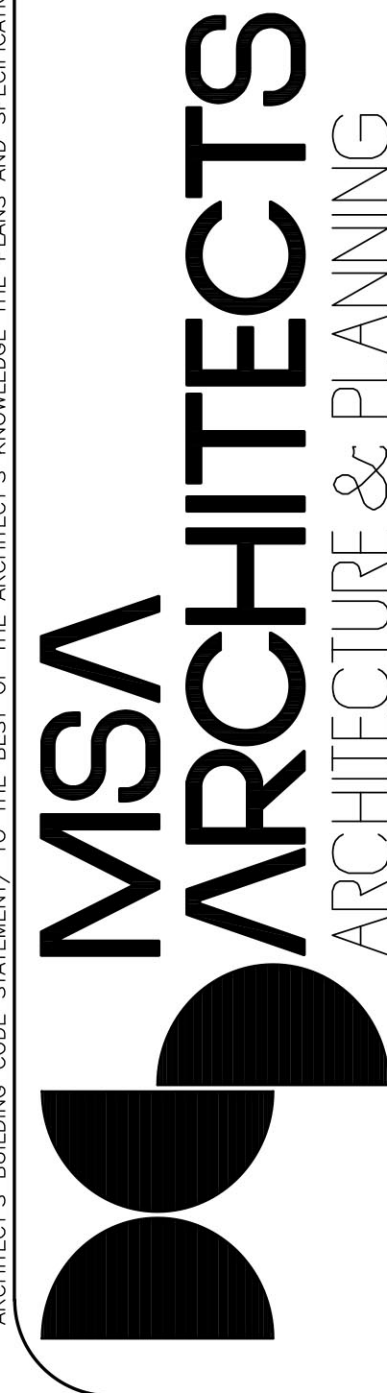

DRAWN	04/10/2020
DATE	AS SHOWN
SCALE	1890.PRJ
JOB NO.	
SHEET TITLE:	

ELEVATIONS
SHEET NUMBER:
A-3.4.1

ARCHITECT'S BUILDING CODE STATEMENT/ TO THE BEST OF THE ARCHITECT'S KNOWLEDGE THE PLANS AND SPECIFICATIONS COMPLY WITH THE FLORIDA BUILDING CODE SIXTH EDITION (2017) AND THE APPLICABLE FIRE SAFETY STANDARDS AS DETERMINED BY THE LOCAL AUTHORITY AND CHAPTER 633 FLORIDA STATUTES.




1 FRONT (PARKSIDE)



2 LEFT (STREET SIDE)

- COLOR SCHEME KEY**
- TRIMS
SW 7757
HIGH REFLECTIVE
WHITE
 - MAIN
SW 7631
CITY LOFT
 - DETAIL COLOR
SW 1015
SKYLINE STEEL
 - SHUTTER/AWENING/
BRACKETS
SW 9183
DARK CLOVE
 - RAILINGS/WINDOWS/
DOOR FRAMES
SW 7048
URBANE BRONZE

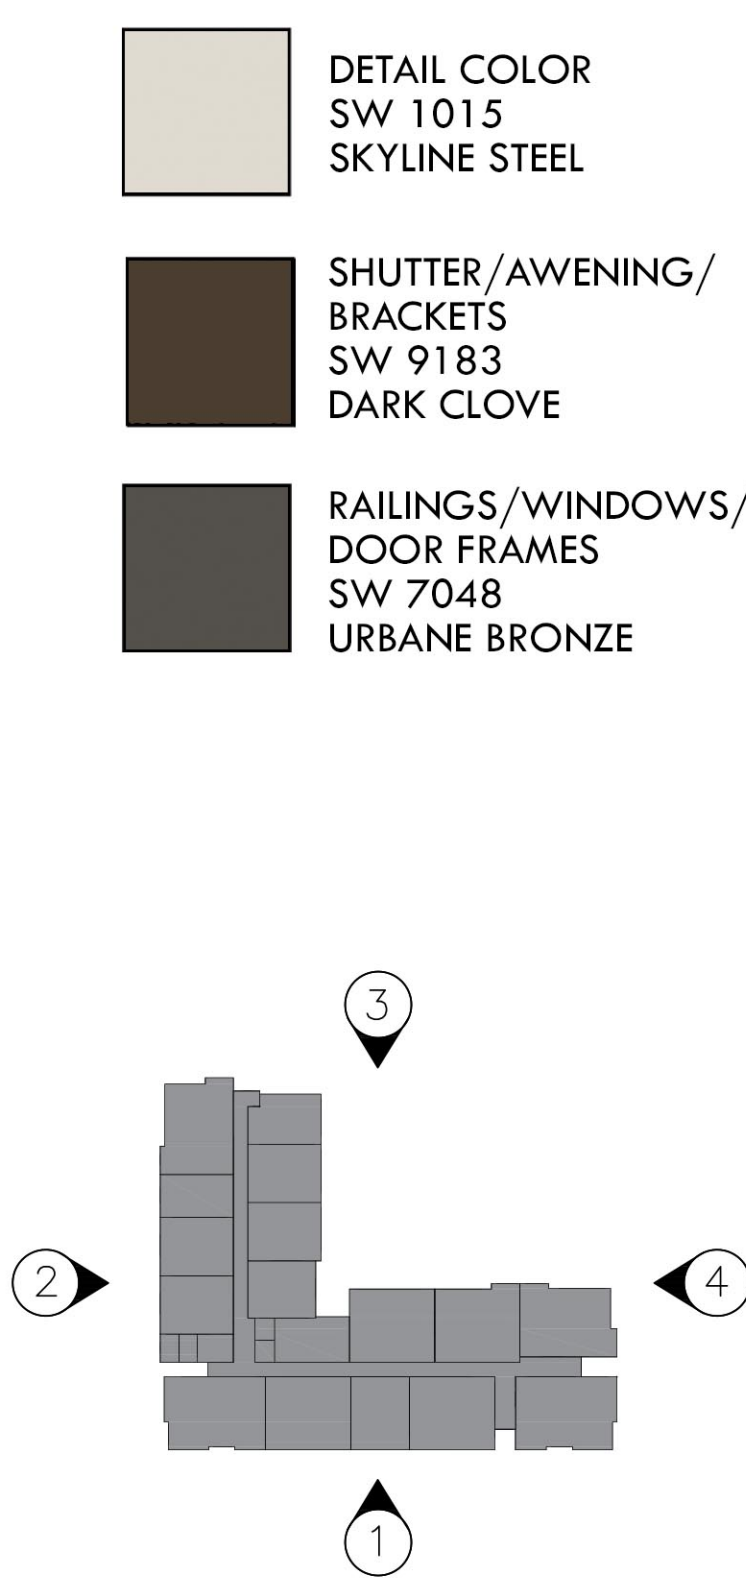

KEY PLAN

BUILDING TYPE IV ELEVATION
SCALE: 1/8"=1'-0"