




3 REAR



4 RIGHT

COLOR SCHEME KEY

- TRIMS
SW 7757
HIGH REFLECTIVE
WHITE
- MAIN
SW 7631
CITY LOFT
- DETAIL COLOR
SW 1015
SKYLINE STEEL
- SHUTTER/AWENING/
BRACKETS
SW 9183
DARK CLOVE
- RAILINGS/WINDOWS/
DOOR FRAMES
SW 7048
URBANE BRONZE

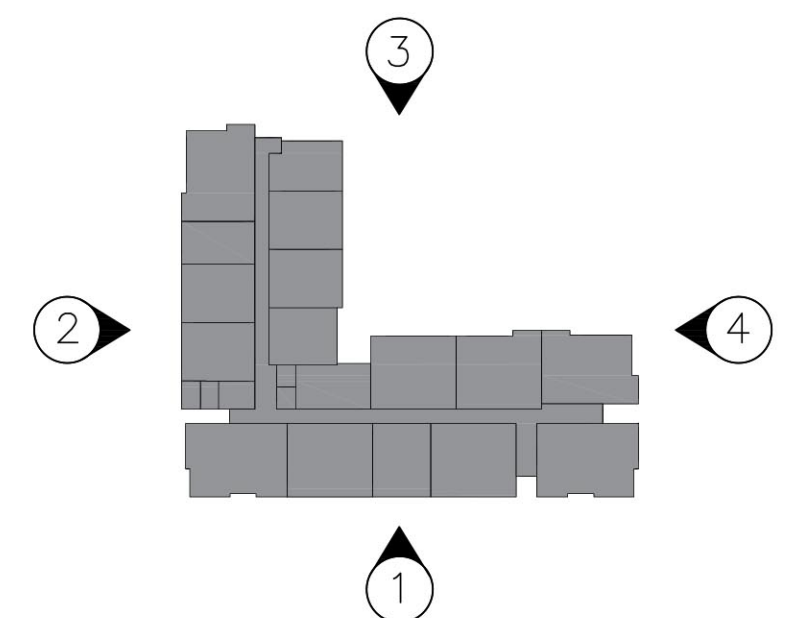

KEY PLAN

ELEVATIONS-BUILDING TYPE IV
SCALE: 1/8"=1'-0"

95% SCHEMATIC DESIGN 08/07/2020



PARKS @ DELRAY
FOR:
13TH FLOOR INVESTMENTS
LOCATED AT:
DELRAY BEACH, FLORIDA

MSA ARCHITECTS, INC.
AAC000885
8850 SW 74th COURT
MIAMI, FLORIDA 33156
(305) 273-9911



DRAWN
DATE 04/10/2020
SCALE AS SHOWN
JOB NO. 1890.PRJ
SHEET TITLE:

ELEVATIONS

SHEET NUMBER:

A-3.4.2

ARCHITECT'S BUILDING CODE STATEMENT/ TO THE BEST OF THE ARCHITECT'S KNOWLEDGE THE PLANS AND SPECIFICATIONS COMPLY WITH THE FLORIDA BUILDING CODE SIXTH EDITION (2017) AND THE APPLICABLE FIRE SAFETY STANDARDS AS DETERMINED BY THE LOCAL AUTHORITY AND CHAPTER 633 FLORIDA STATUTES.

ARCHITECT'S BUILDING CODE STATEMENT/ TO THE BEST OF THE ARCHITECT'S KNOWLEDGE THE PLANS AND SPECIFICATIONS COMPLY WITH THE FLORIDA BUILDING CODE SIXTH EDITION (2017) AND THE APPLICABLE FIRE SAFETY STANDARDS AS DETERMINED BY THE LOCAL AUTHORITY AND CHAPTER 633 FLORIDA STATUTES.

THEIR USE FOR REPRODUCTION, CONSTRUCTION, OR DISTRIBUTION IS PROHIBITED UNLESS AUTHORIZED IN WRITING BY THE ARCHITECT.