



North



North



South




South



West Building Elevation 1/8" = 1' 04



East Building Elevation 1/8" = 1' 03

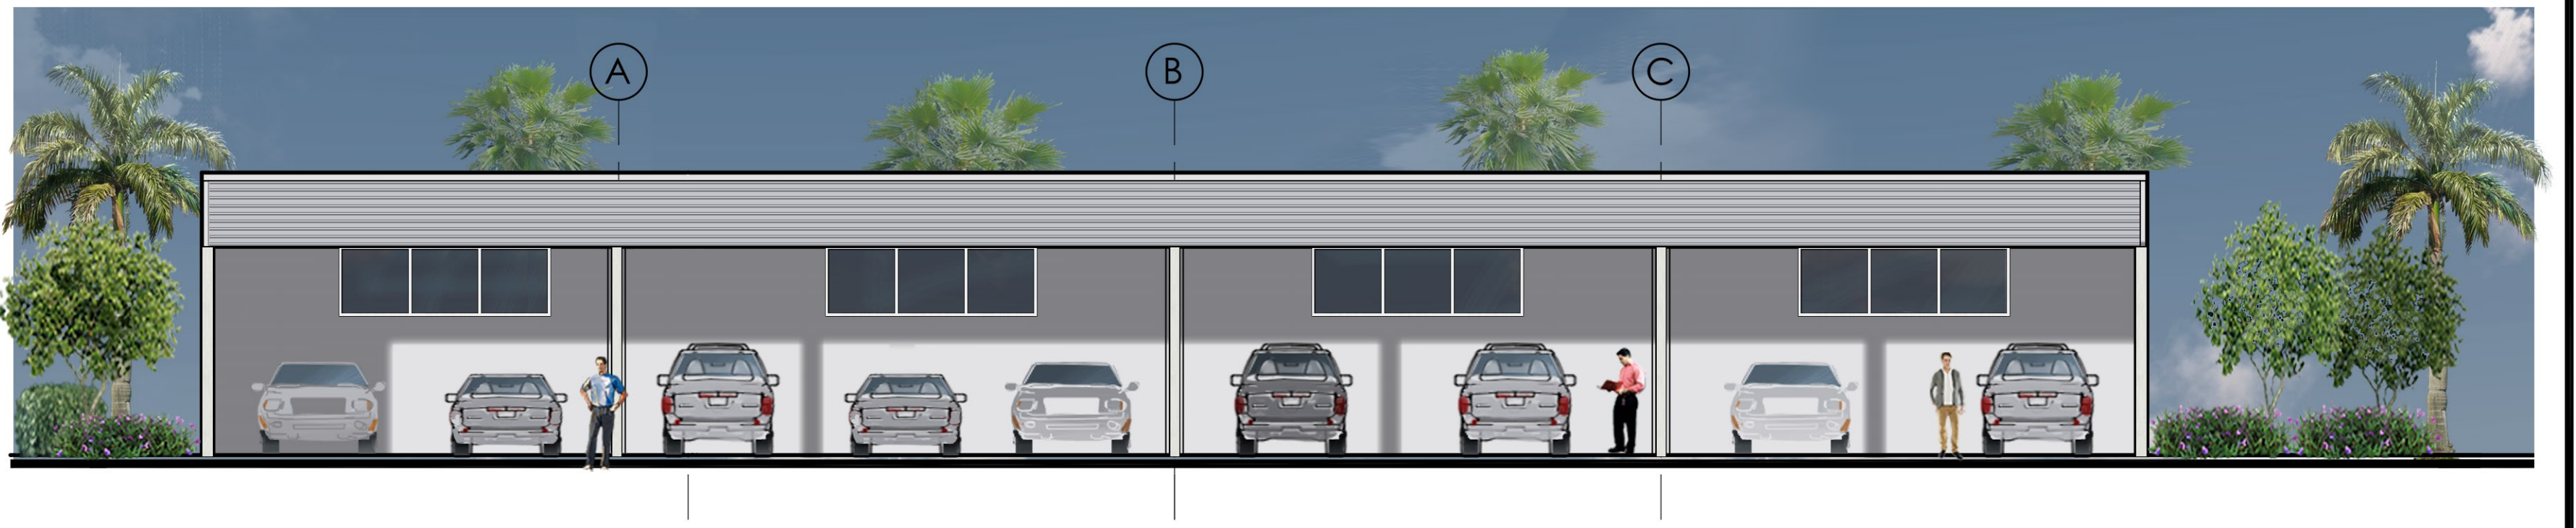

South Building Elevation

Scale : 1/8" = 1'-0" 02



North Building Elevation

Scale : 1/8" = 1'-0" 01

CONSULTANT

STATE OF FLORIDA

REGISTERED ARCHITECT

Gregory B. Molino

FL REG. # AR 83354

DATE: 05-28-20

COPYRIGHT © 2020 GBM ARCHITECTURE, PA. ALL RIGHTS RESERVED. THIS DOCUMENT, DESIGN, OR PARTS THEREOF, MAY NOT BE REPRODUCED IN ANY FORM WITHOUT WRITTEN CONSENT FROM GBM ARCHITECTURE, PA.

GBM

ARCHITECTURE PA

ARCHITECTURE
MASTER PLANNING
AA26002322

2801 SW 3RD AVENUE, UNIT F B
FORT LAUDERDALE, FLORIDA 33315
T: 954.713.6101
O: 954.812.6680
E: GBM@GBMARCHITECTURE.COM
WEB: WWW.GBMARCHITECTURE.COM

GRIECO DELRAY FORD
2501 SOUTH FEDERAL HIGHWAY
DELRAY BEACH, FL 33483

PALM BEACH COUNTY
CITY OF DELRAY BEACH

DRAWING ISSUE DATES:

Rev #1: 9-15-20 New Sheet

CORVETTE/ MUSTANG
SPECIALTY CAR DISPLAY
RECON BLDG.

SHEET

A-1.0D

PROJECT 161020
PERMIT SET 03-04-19
PERMIT NO. BP200103