


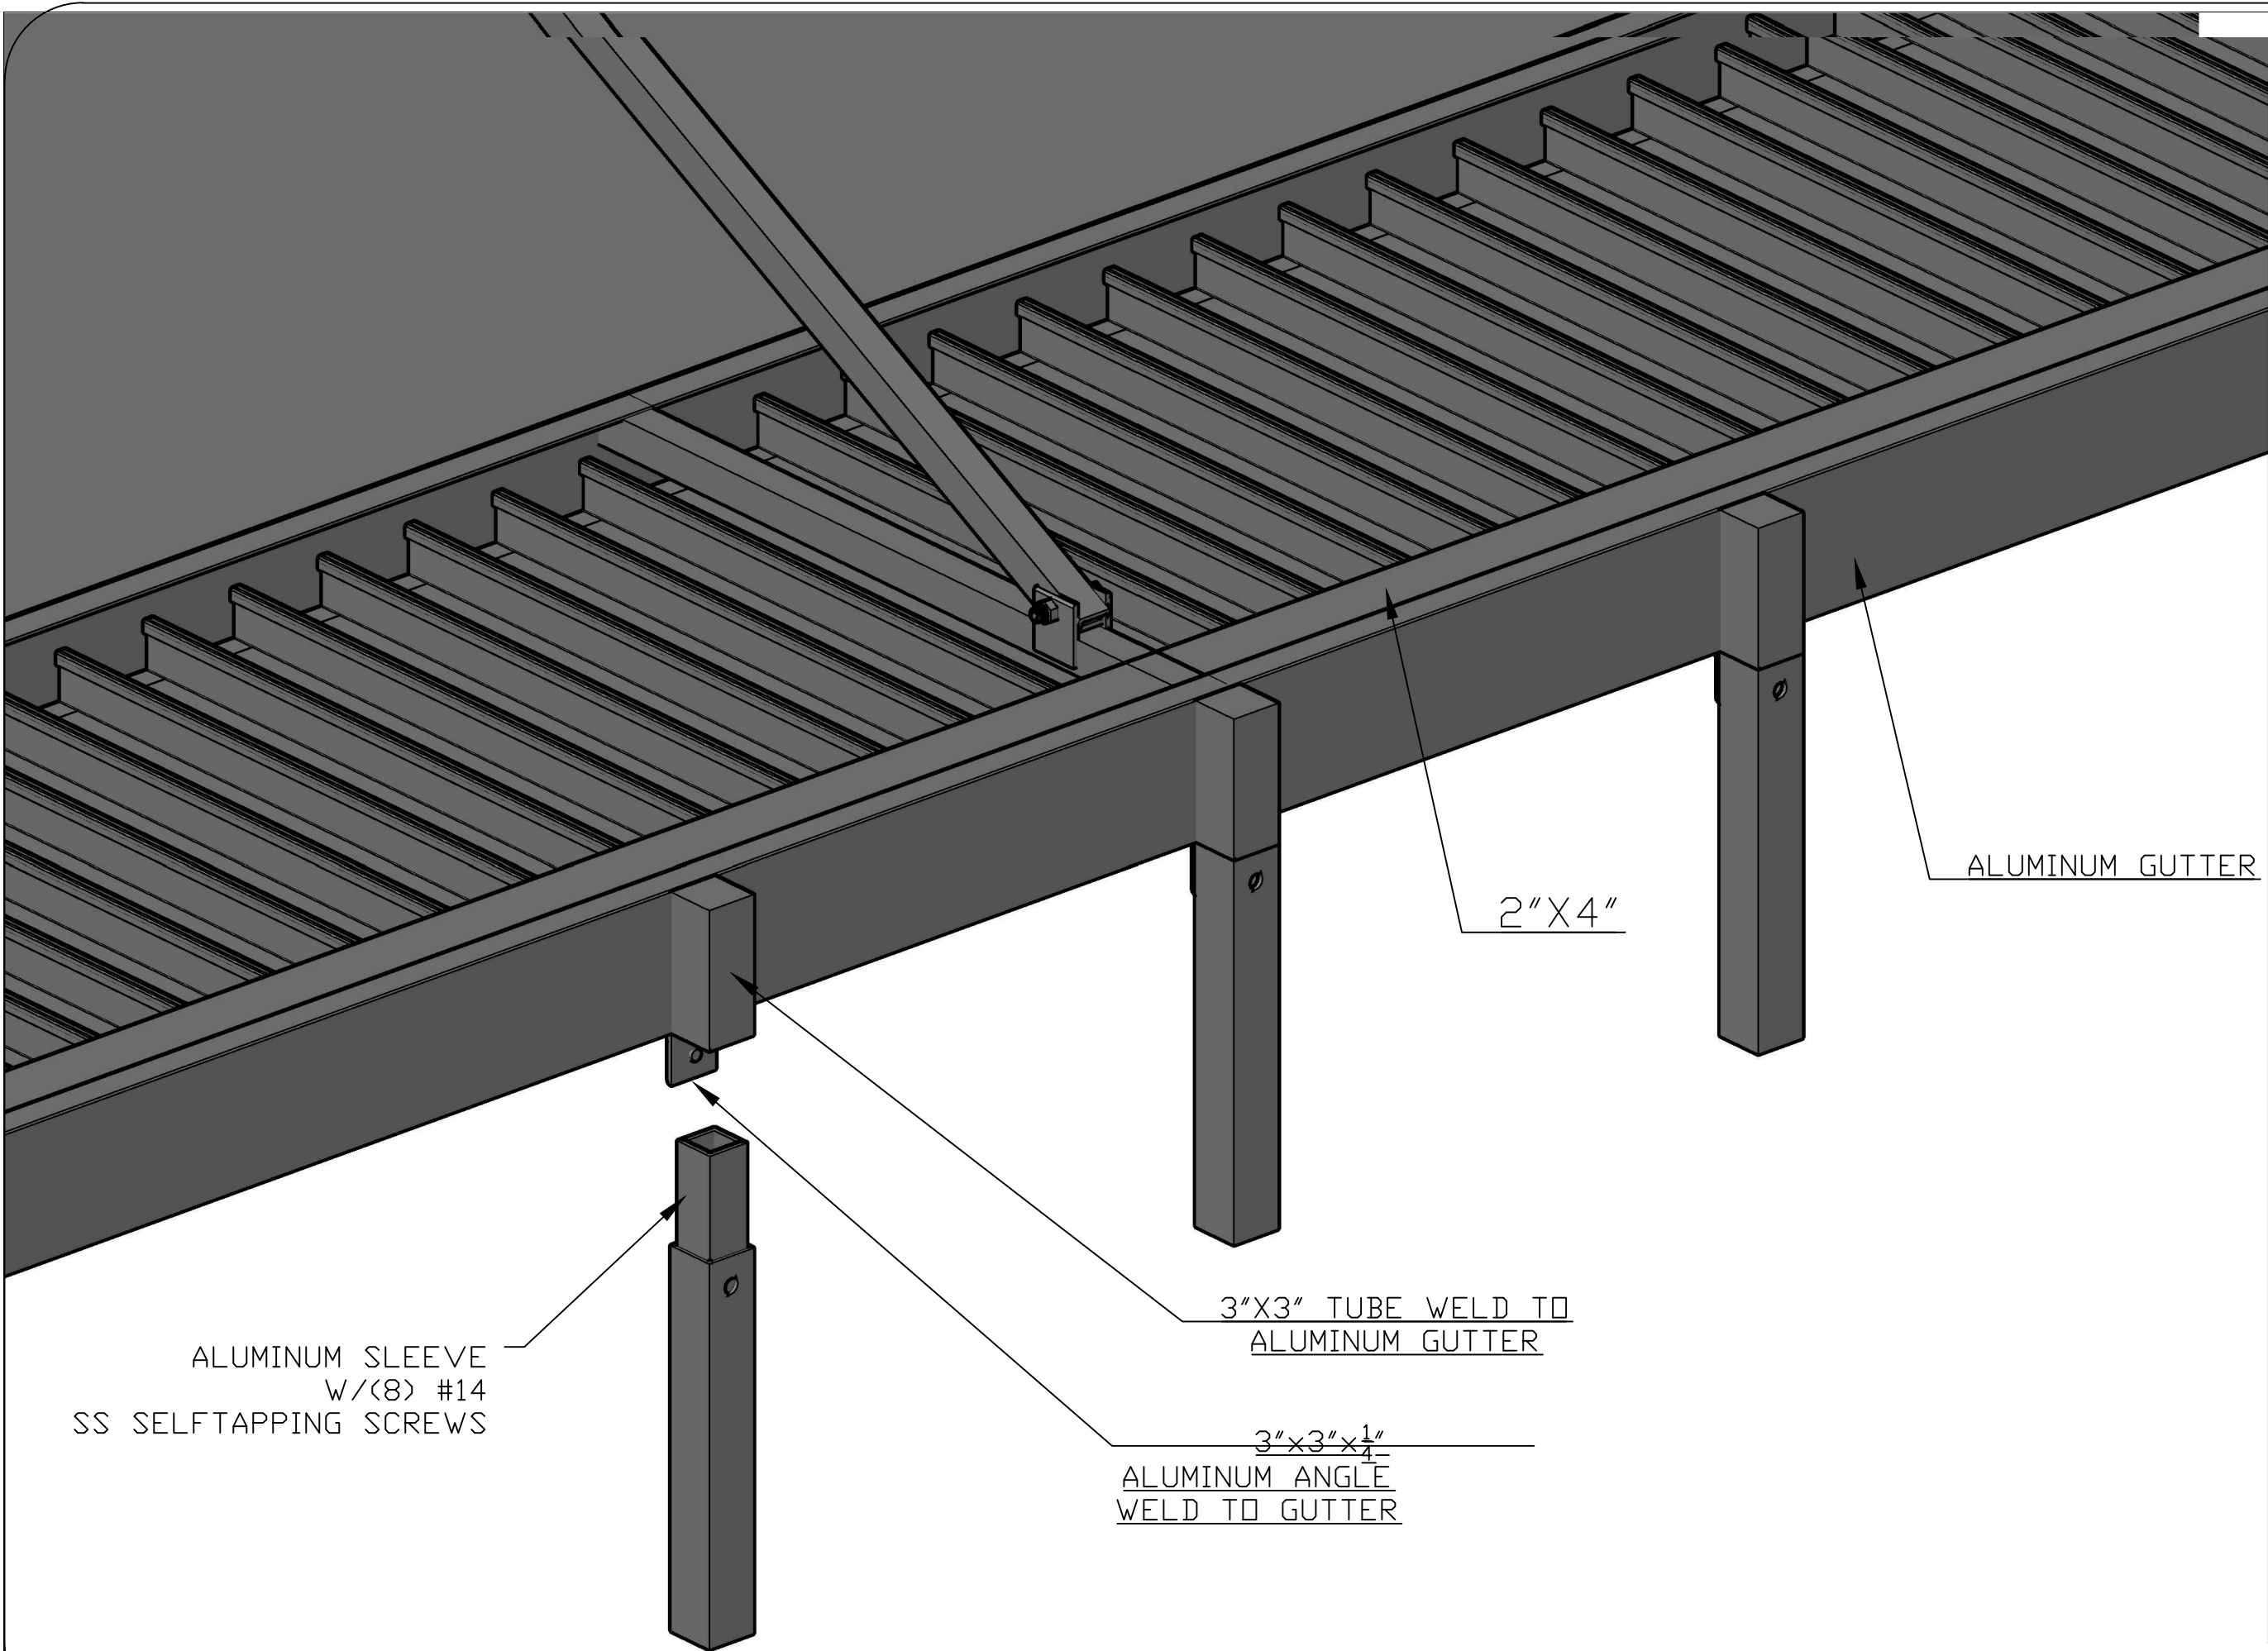

General Notes

JOB NAME:

CHOCOLATO

418 EAST ATLANTIC BLVD
DELRAY FL. 33483

No.	Revision/Issue	Date

Firm Name and Address

Project Name and Address

Project	####	Sheet	# #
Date	9/16/2020		
Scale	As Noted		