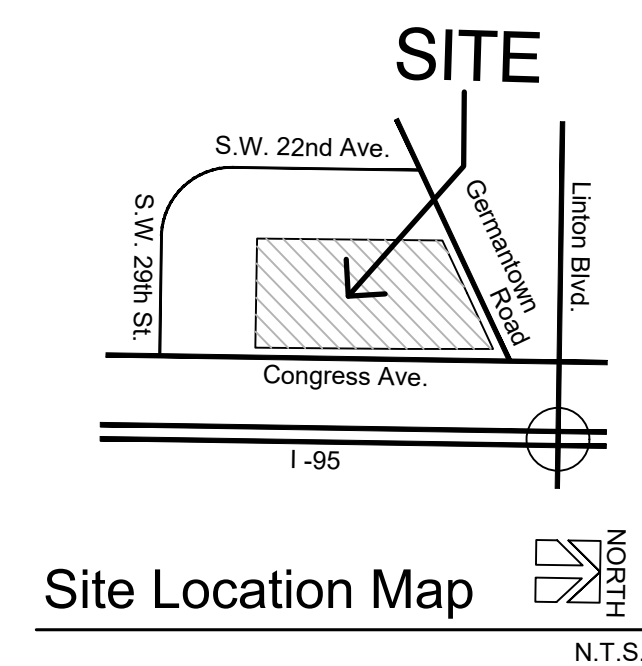


[illegible]

**Covelli
Design
Associates Inc.**

7050 West Palmetto Park Road
Suite 15-274
Boca Raton, Florida 33433
561-910-0330

LA 0090687
covellidesign.com

Urban Planning ♦ Landscape Architecture

Phasing Plan Parks at Delray

Date	11-04-202
Scale	As Note
PN#	123

--

Drawing No.
PP
OF 1



SCALE 1" = 80'