

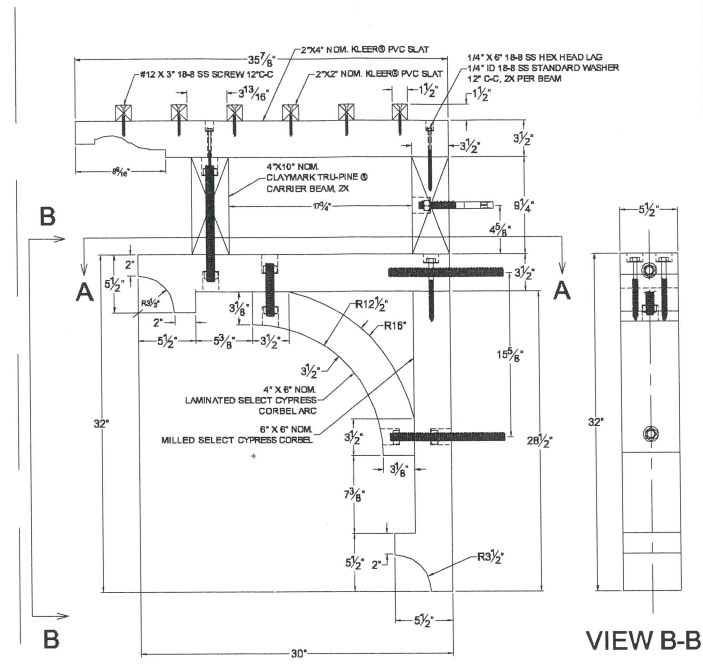
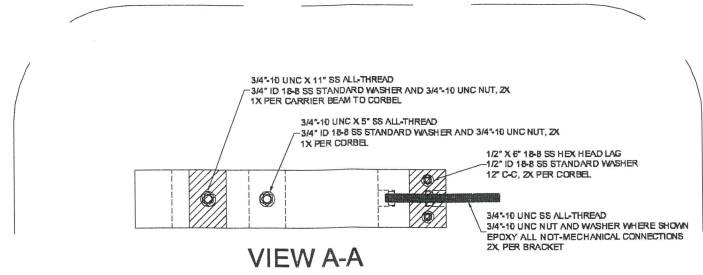
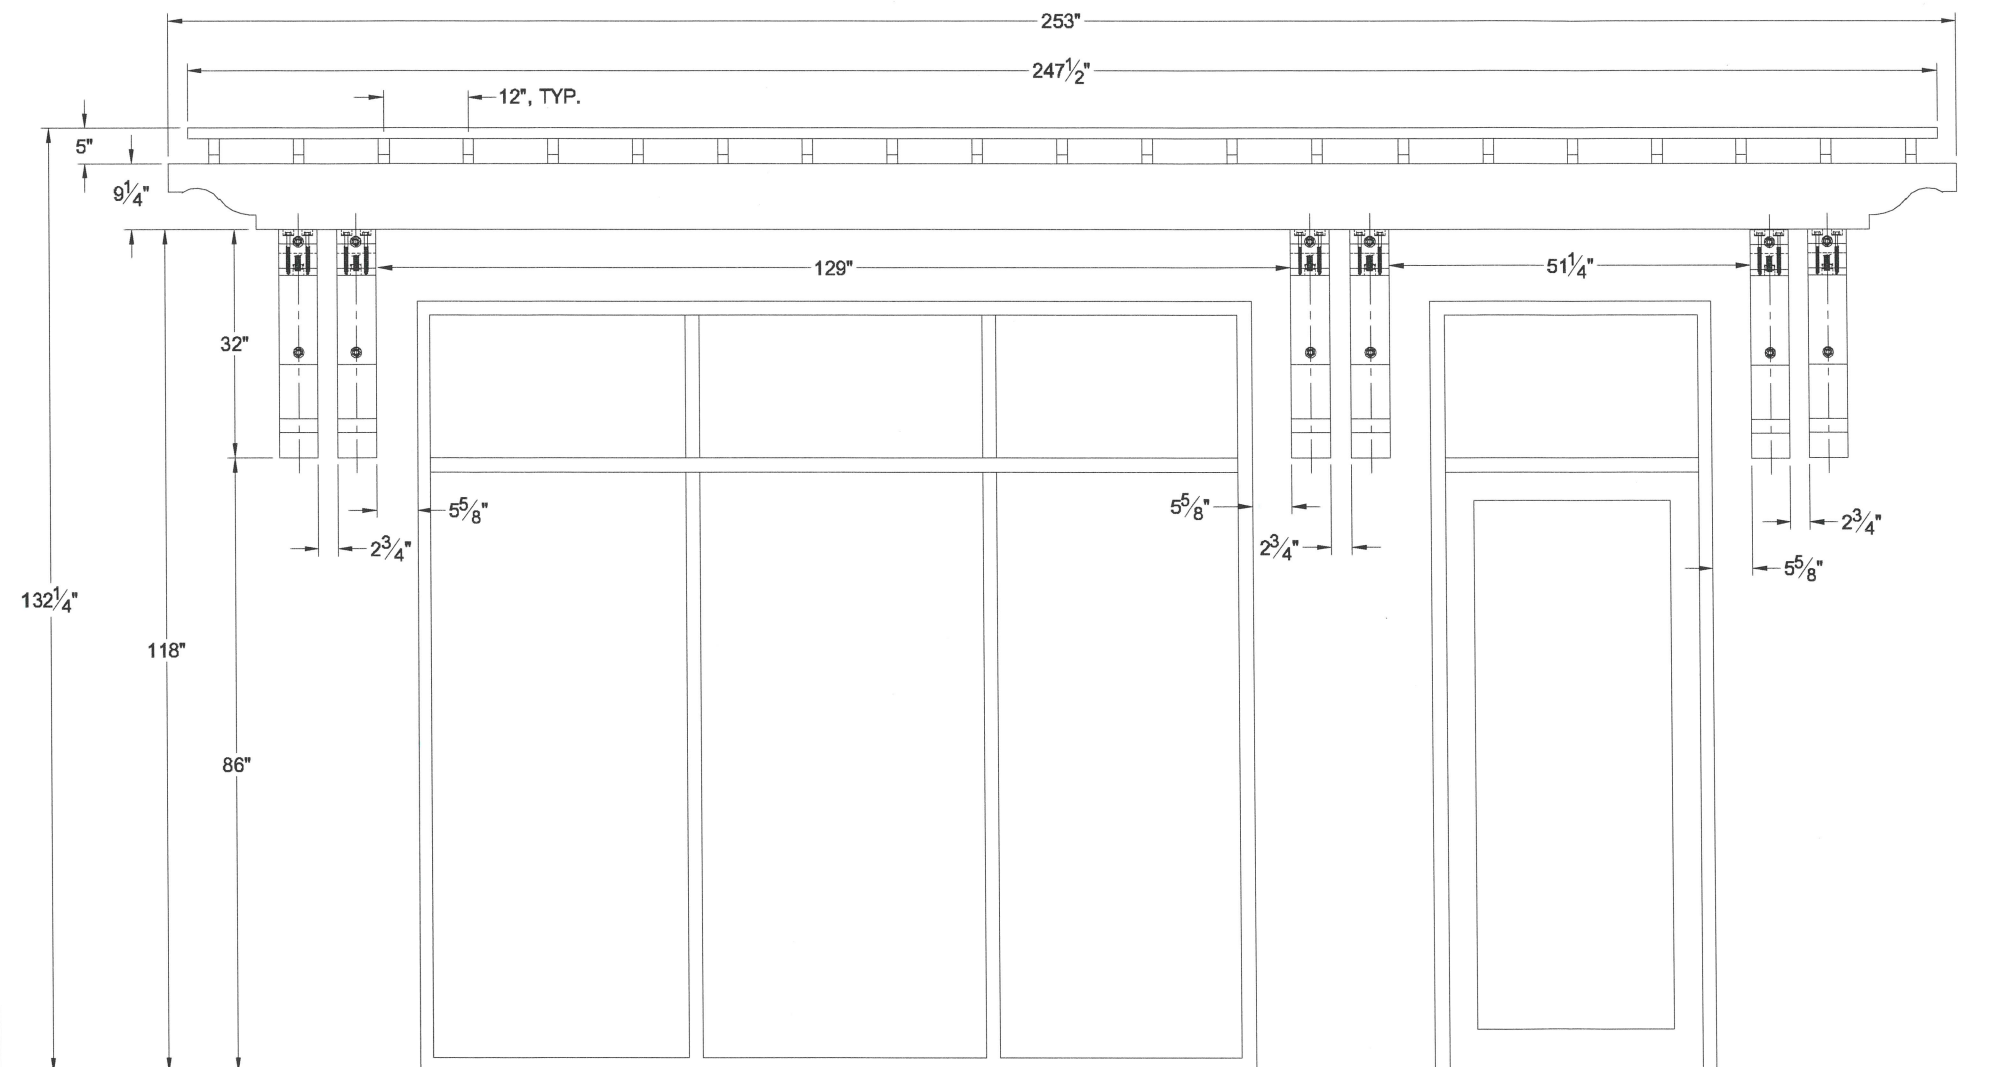


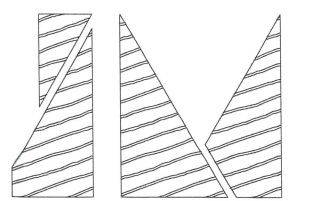

Corbel #1

D1 CORBEL #1 DETAIL ELEVATION #1

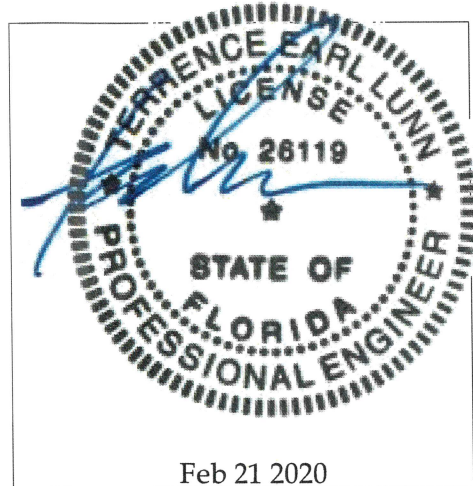

**JM CUSTOM
WOODWORKING INC.**

1119 48TH ST., STE. #6
WEST PALM BEACH, FL 33426
O: (561) 582-5600
F: (561) 582-5601

CONTRACTOR
ARCHITECTURAL DESIGN STUDIOS

JOB ADDRESS
250 N. CONGRESS AVE., UNIT A
DELRAY BEACH, FL 33445

CLIENT / JOB NAME
ADS OFFICE TRELLIS

NO.	REVISION / ISSUE	DATE
# 1	FOR ENGINEERING	2/12/2020
# 2	---	---
# 3	---	---
# 4		
# 5		

SCALE N.T.S.

DATE 2/12/2020

DWG. 01 OF 02


APPROVED BY:

DATE:

DESIGNED IN ACCORDANCE WITH
FLORIDA BUILDING CODE 6th EDITION



TERRENCE E. LUNN, PE
T.E. LUNN, PE, LLC
123 WILDCAT ALLEY
CRAWFORDVILLE, FL 32327
PE# 26119 CA# 28133

A1 SOUTH ELEV.
ELEVATION #1

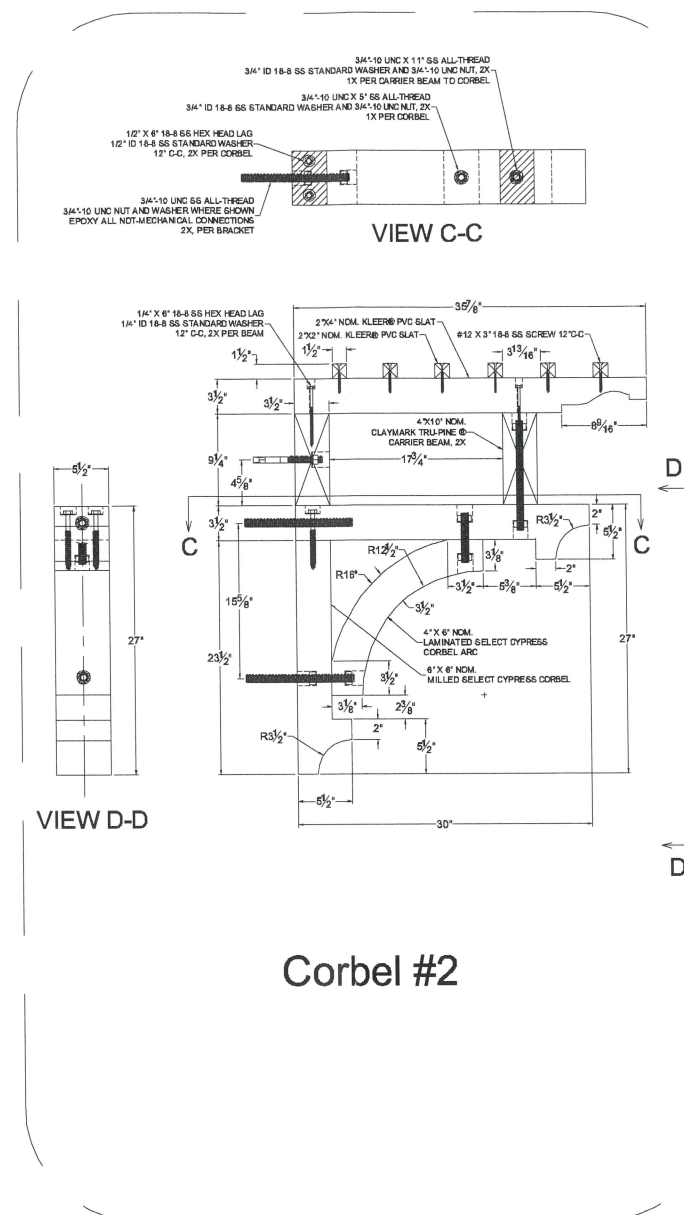

A2 EAST ELEV.
ELEVATION #2

TERRENCE E. LUNN, PE
T.E. LUNN, PE, LLC
123 WILDCAT ALLEY
CRAWFORDVILLE, FL 32327
PE# 26119 CA# 28133

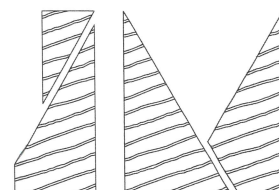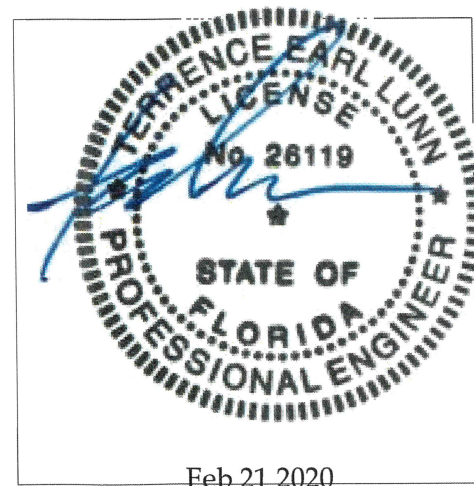

**JM CUSTOM
WOODWORKING INC.**

1119 48TH ST., STE. #6
WEST PALM BEACH, FL 33426
O: (561) 582-5600
F : (561) 582-5601

CONTRACTOR
ARCHITECTURAL DESIGN STUDIOS

JOB ADDRESS
250 N. CONGRESS AVE., UNIT A
DELRAY BEACH, FL 33445

CLIENT / JOB NAME
ADS OFFICE TRELLIS

NO.	REVISION / ISSUE	DATE
# 1	FOR ENGINEERING	2/12/2020
# 2	----	----
# 3	----	----
# 4		
# 5		

SCALE	N.T.S.
DATE	2/12/2020
DWG.	02 OF 02

APPROVED BY:

DATE: _____