


The Neighborhood Coffee Shop



SIGN PERMIT APPLICATION

THE GROVE
DELRAY BEACH, FL

González Architects

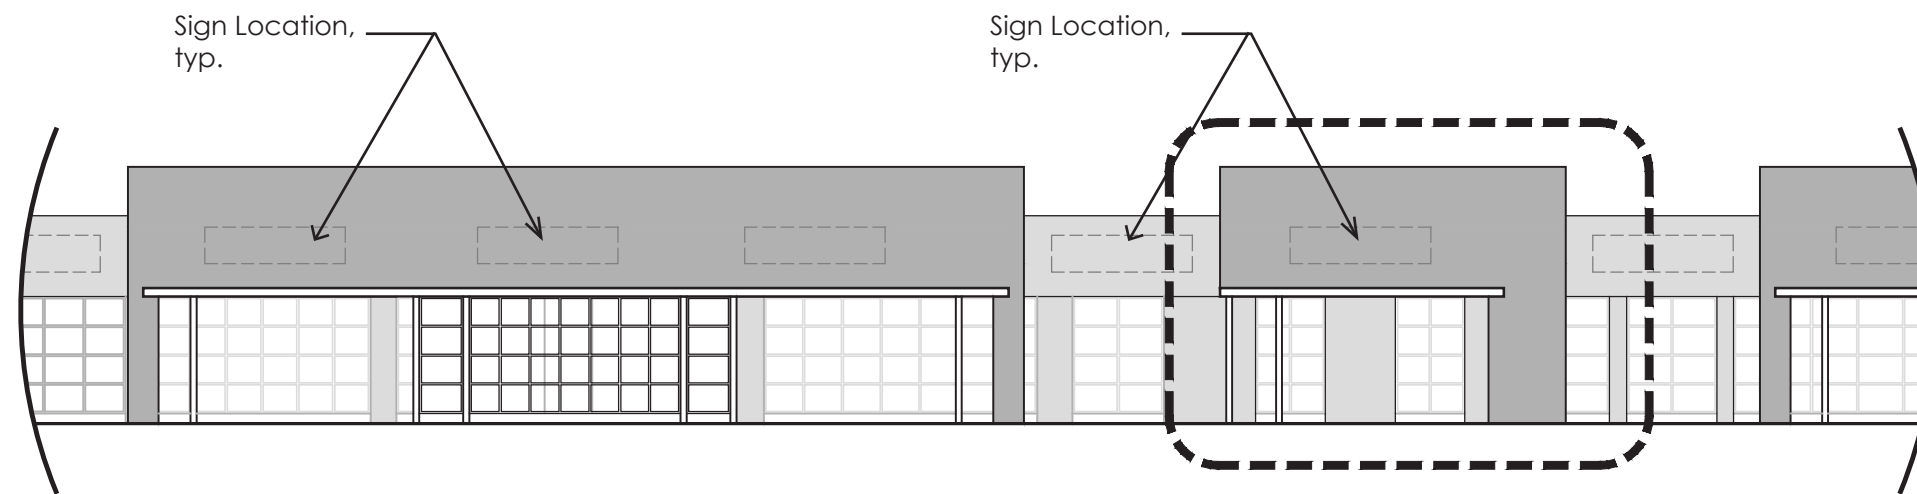

West Elevation
Scale 1/16" = 1'-0"




Enlarged West Elevation (Tenant Name for Example Only)
Scale 1/8" = 1'-0"

General Notes:

- New sign must be contained within the 3' x 11'-6" rectangular space assigned for signage.
- Logos/signages must be from a National registered trademark, or private business logo approved by owner before installation. If not, signage must follow tenant's given standards.




- General Notes:**
- All new signs may have up to two (2) lines, with a maximum of 16 characters (including spaces).
 - It is required to have 1" of space between letters, and 6" between words.
 - The space between the two lines shall be of 8".

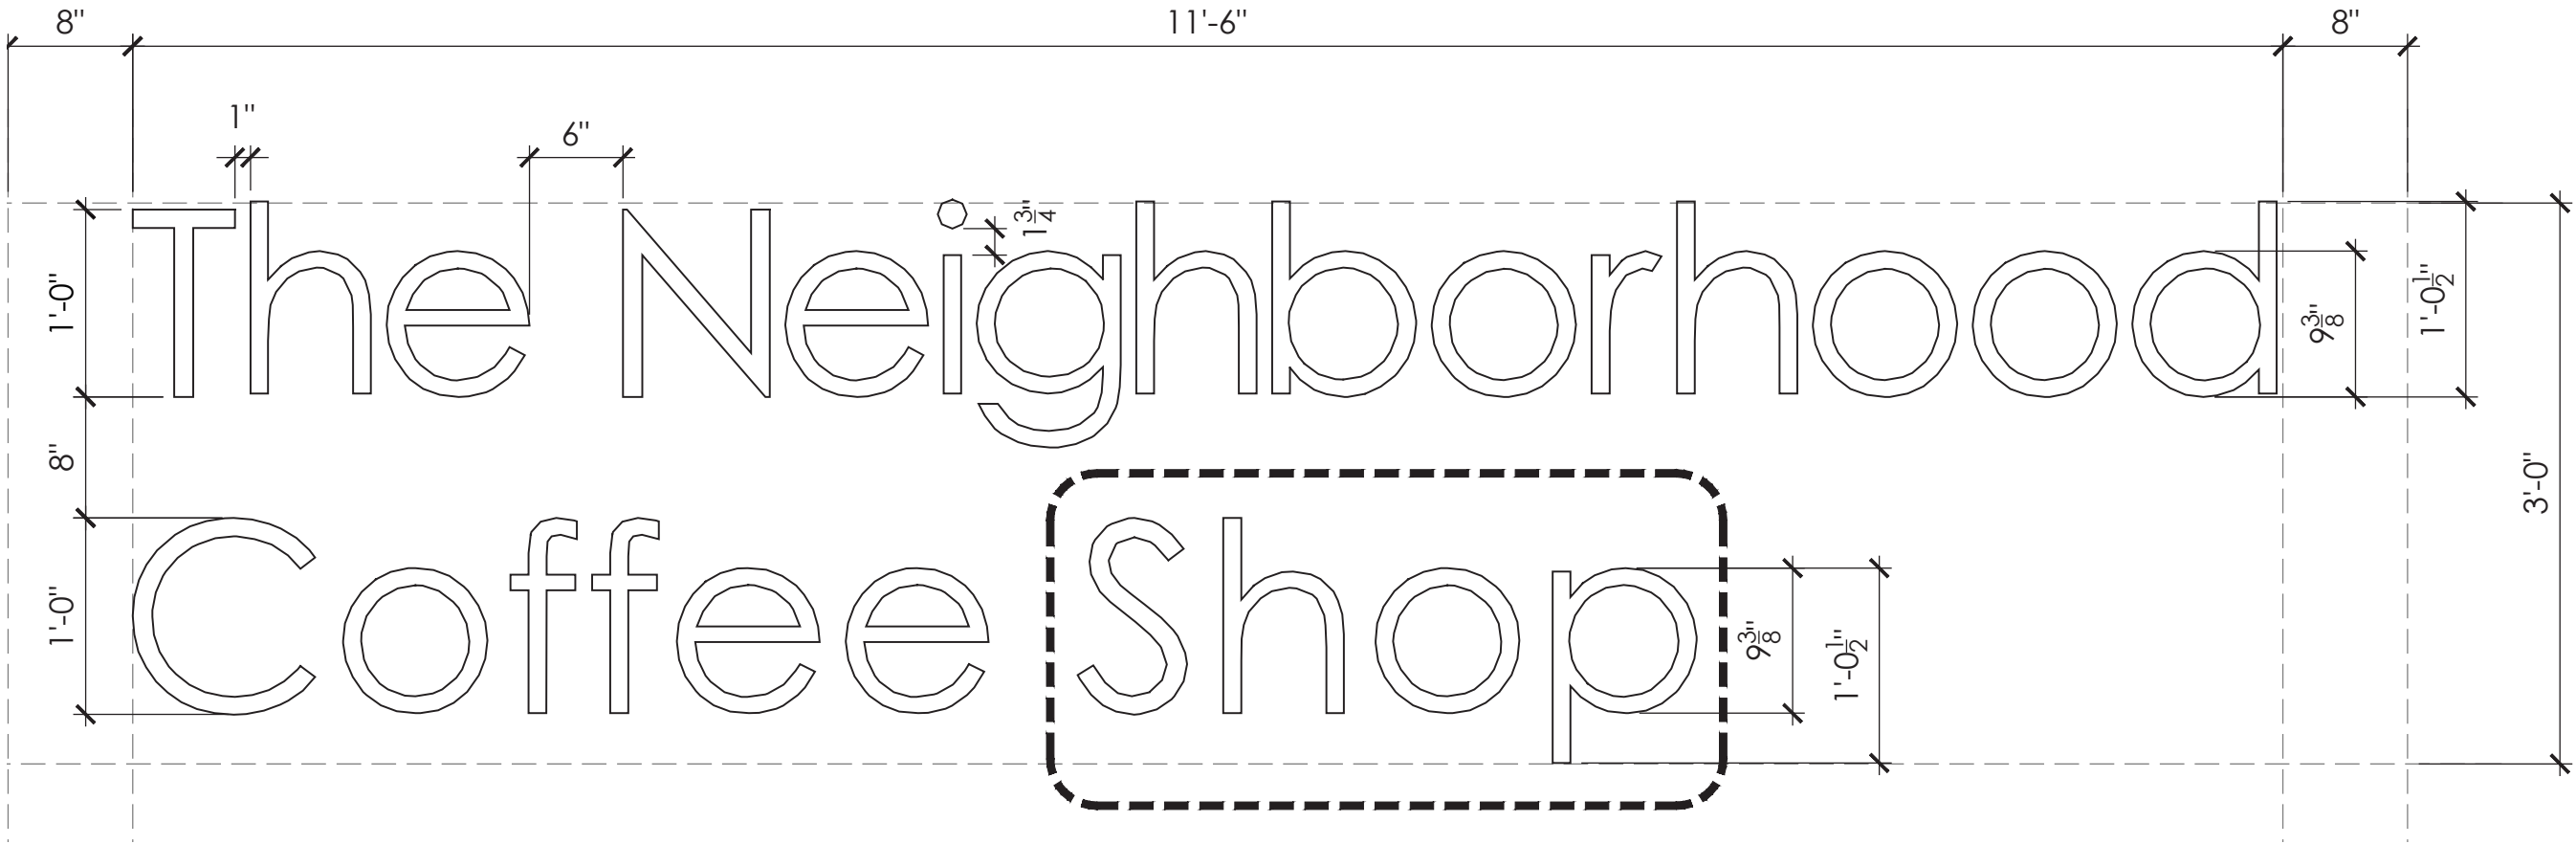


Tenant Sign Detail (Tenant Name for Example Only)
Scale 1" = 1'-0"

General Notes:
 - All Cap letters must be 1'-0" tall, and small cap (lower-case body) 9 3/8", with an addition of 3 1/4" for the ascender, and/or 3" for the descender or tail.

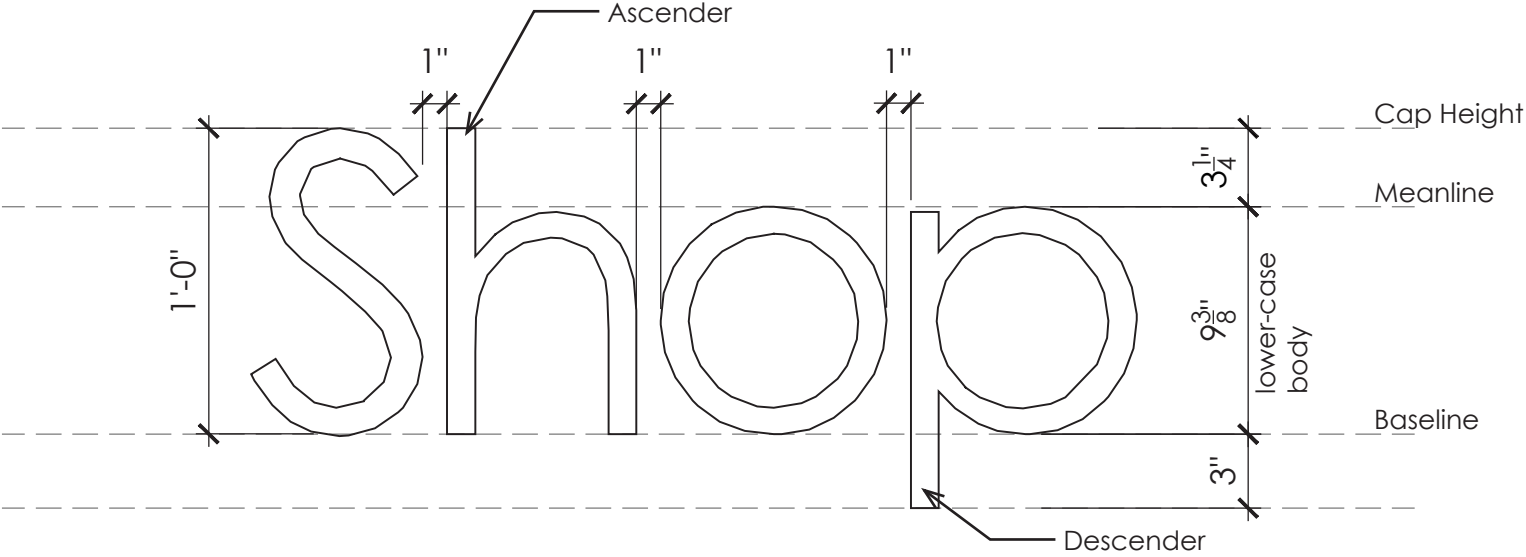

Enlarged Sign Detail (Tenant Name for Example Only)
 Scale 1 1/2" = 1'-0"

[GC to verify
spare circuit]

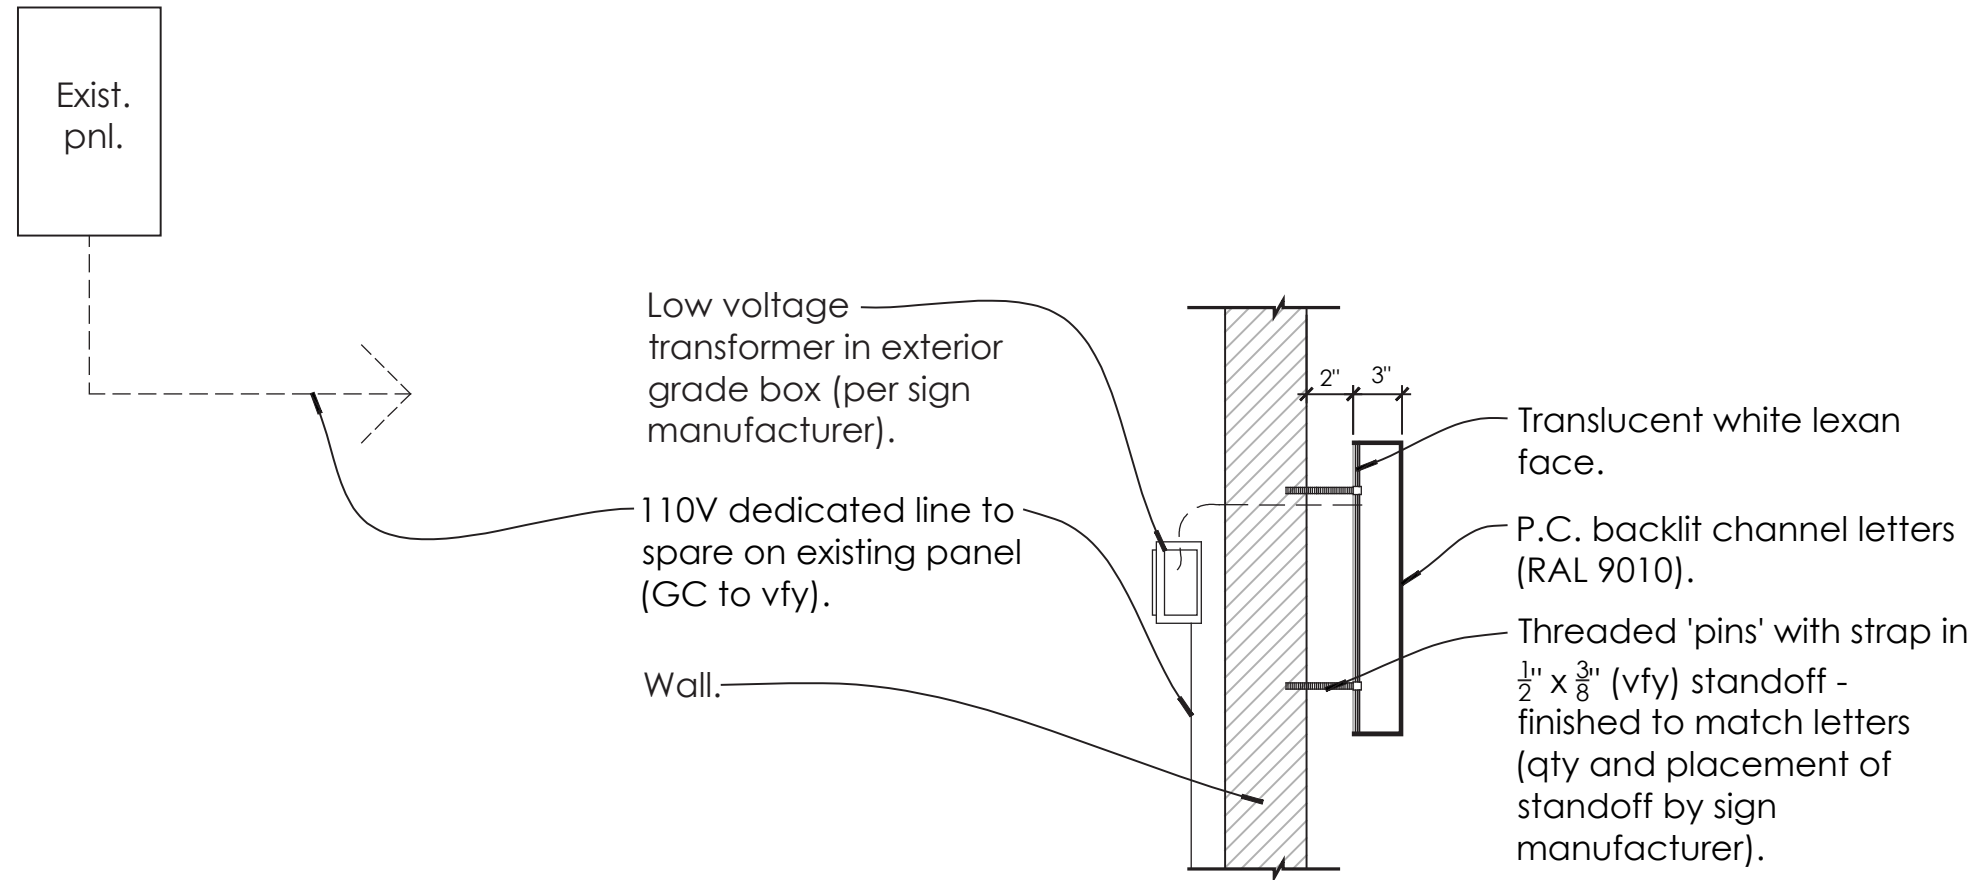


Note:

- Provide reinforcement as required.
- The purpose of this drawing is to indicate the general design signage intent. Each Tenant will submit individually for specific permit.

Sign Anchorage Detail

Scale 1" = 1'-0"

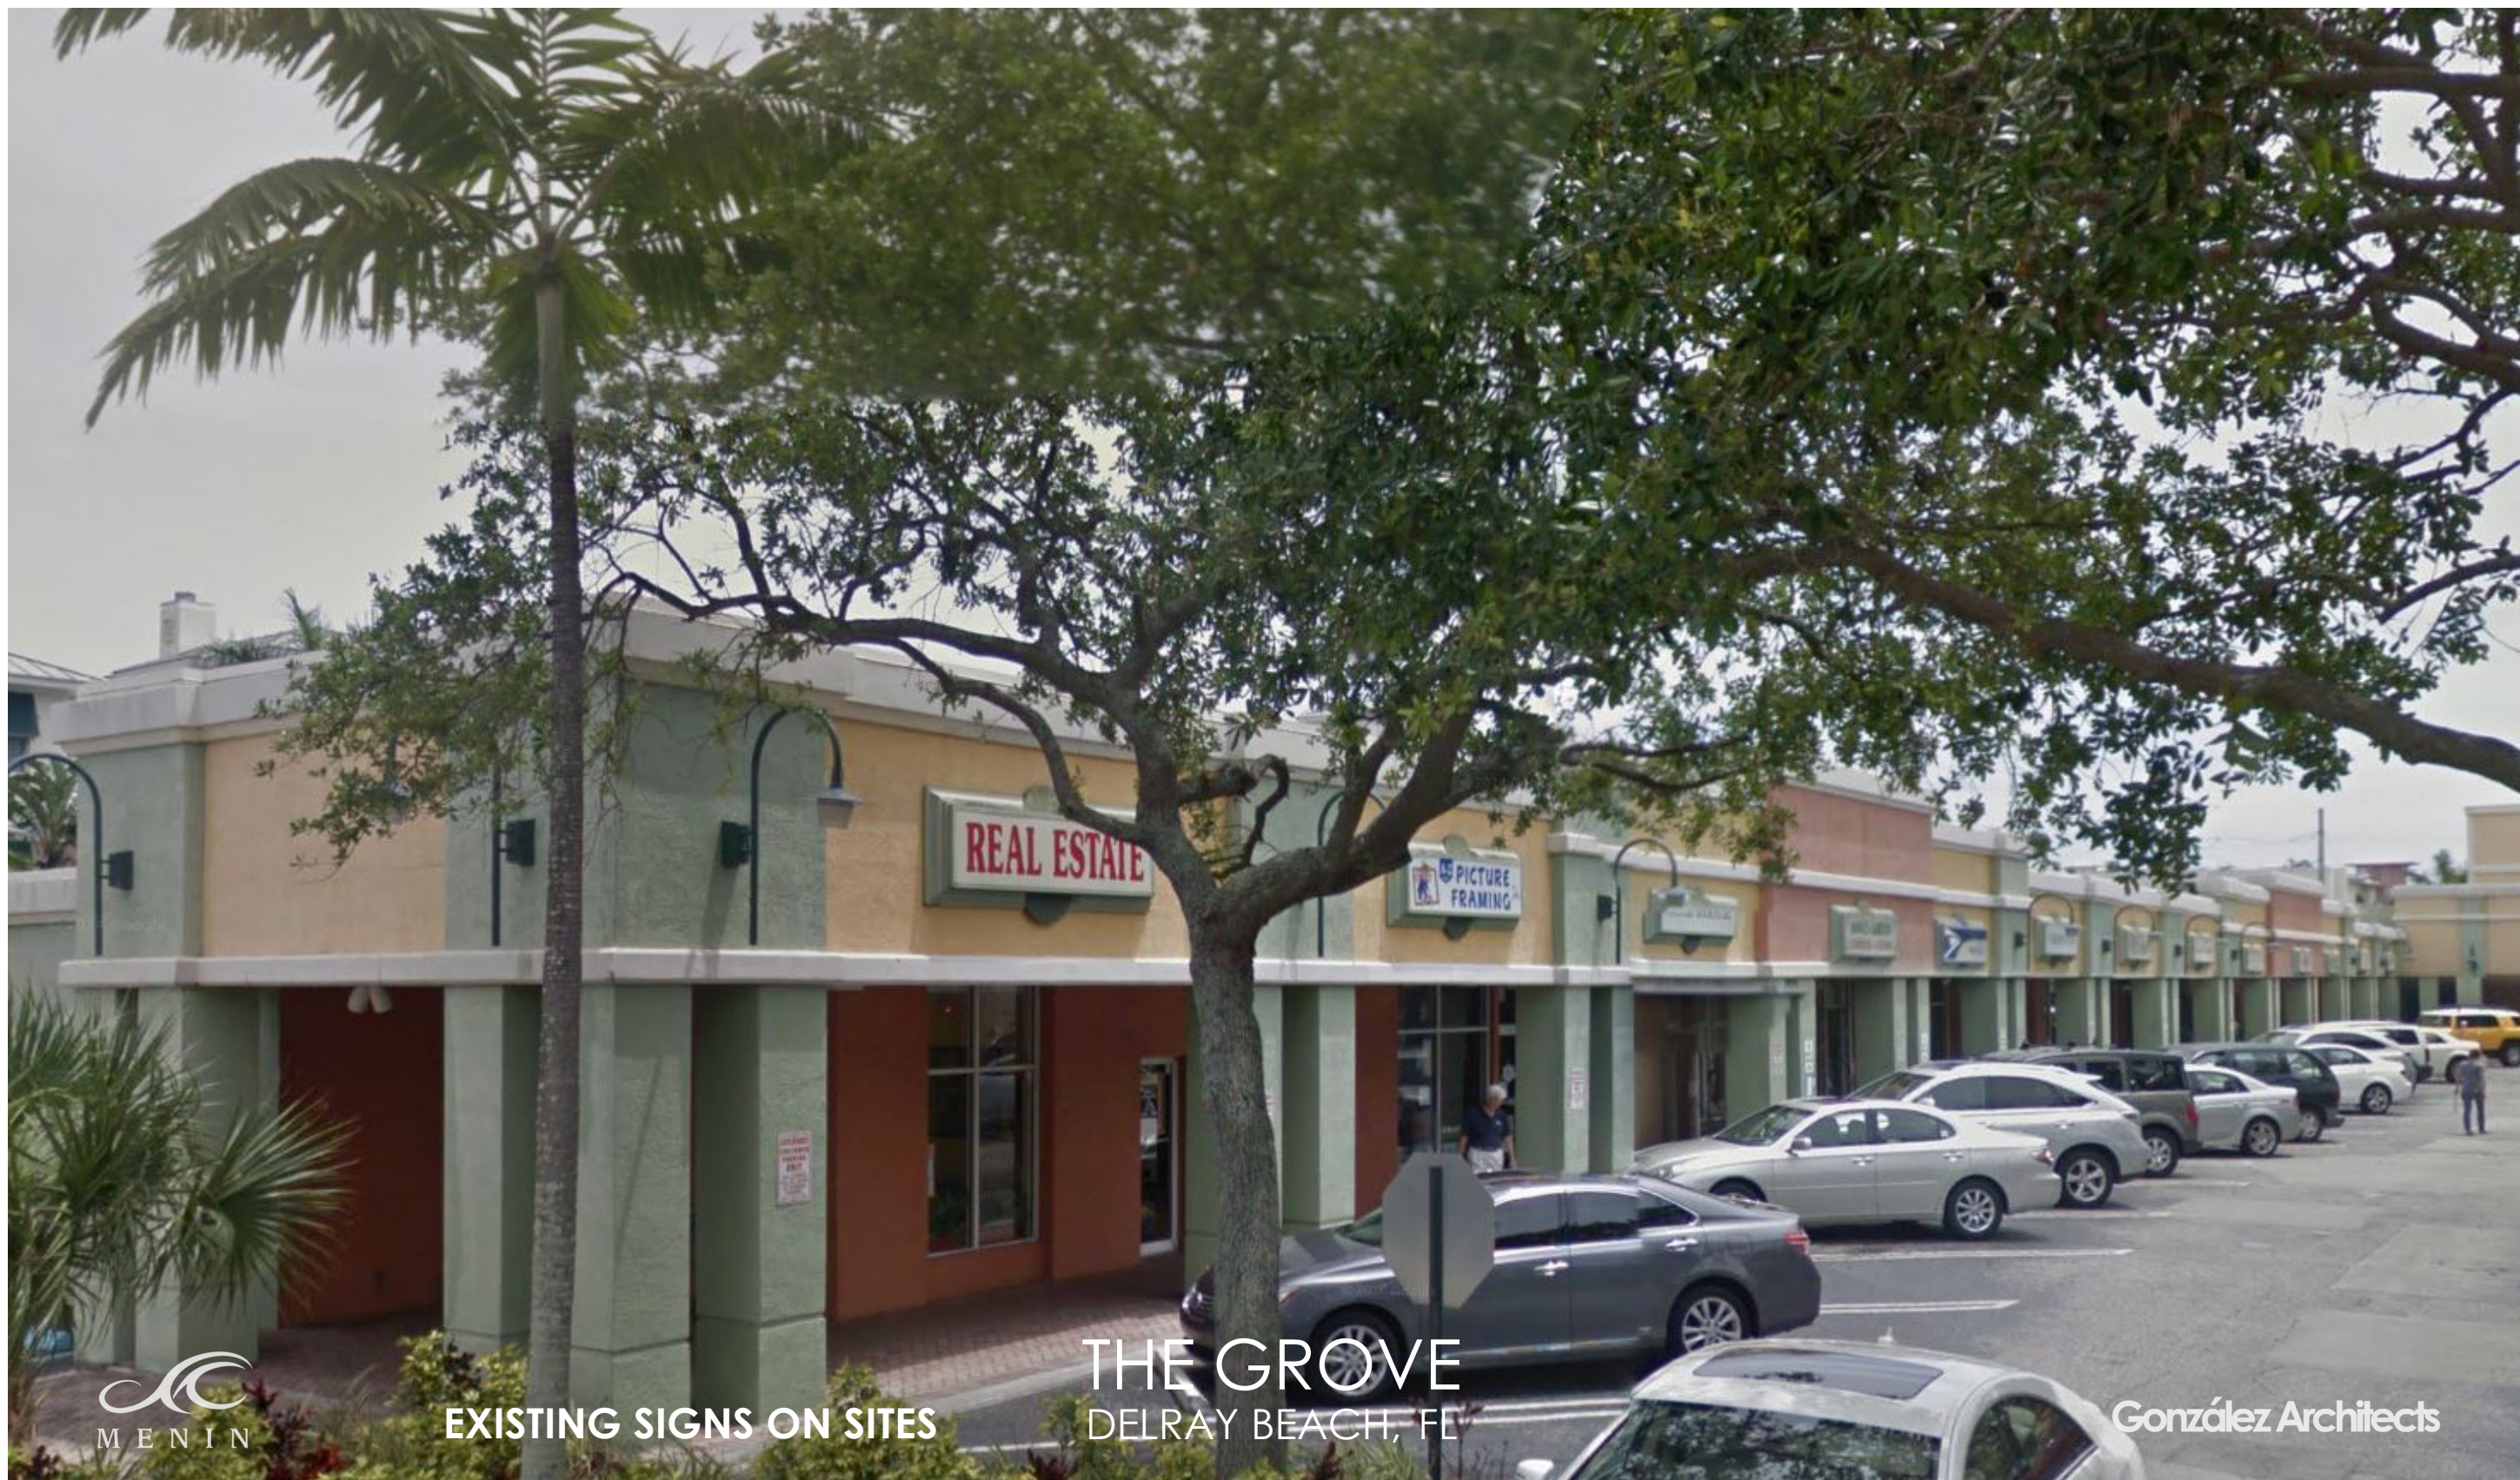

EXISTING SIGNS ON SITES

THE GROVE
DELRAY BEACH, FL

González Architects



EXISTING SIGNS ON SITES

THE GROVE
DELRAY BEACH, FL

González Architects



two fat cookies
BAKE SHOP

HANDICAPPED
PARKING ONLY

HANDICAPPED
PARKING ONLY

MENIN

EXISTING SIGNS ON SITES

THE GROVE
DELRAY BEACH, FL

González Architects



PROPOSED SIGN - EXAMPLE

THE GROVE
DELRAY BEACH, FL

González Architects



PROPOSED SIGN - EXAMPLE

THE GROVE
DELRAY BEACH, FL

González Architects

The Neighborhood
Coffee Shop



PROPOSED SIGN - EXAMPLE

THE GROVE
DELRAY BEACH, FL

González Architects



PROPOSED SIGN - EXAMPLE

THE GROVE
DELRAY BEACH, FL

González Architects



PROPOSED SIGN - EXAMPLE

THE GROVE
DELRAY BEACH, FL

González Architects