



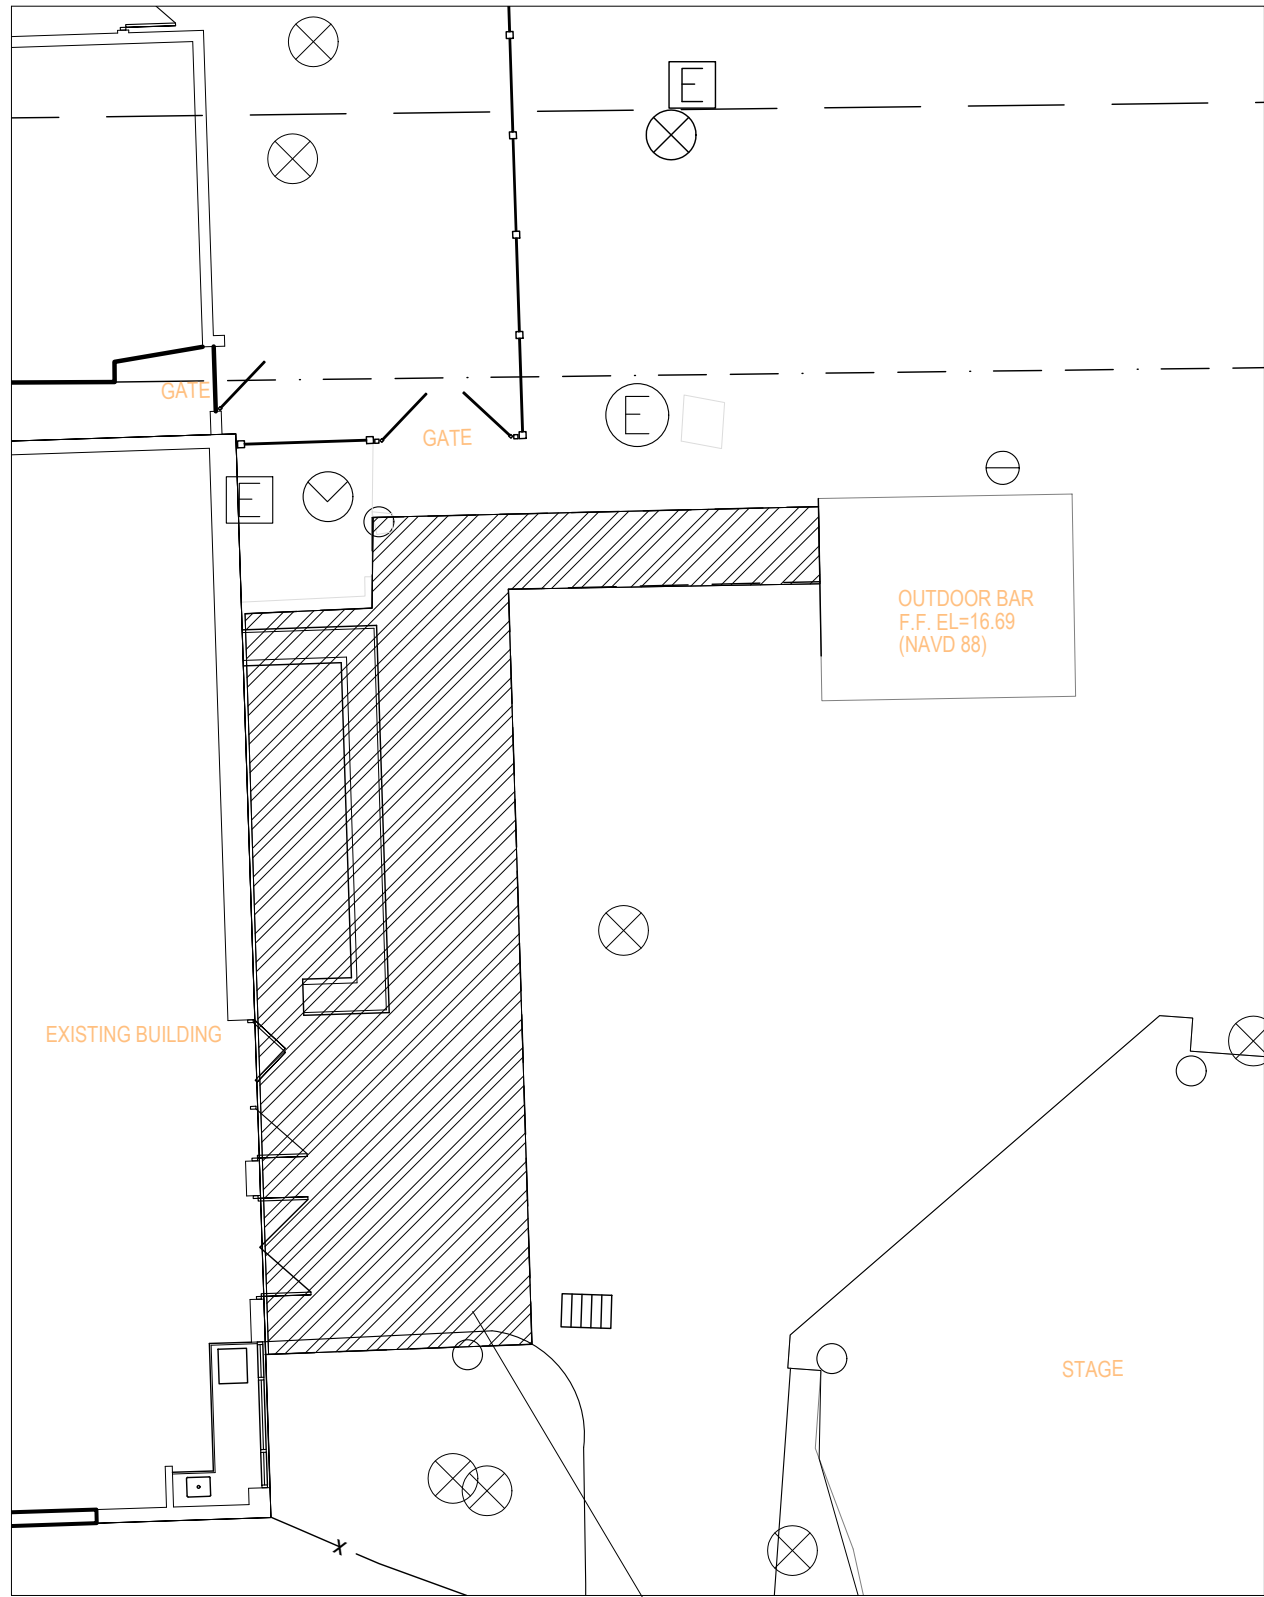

1
A-2 **DEMOLITION PLAN**
sc 3/16"=1'-0"

EXISTING AWNING TO BE REMOVED

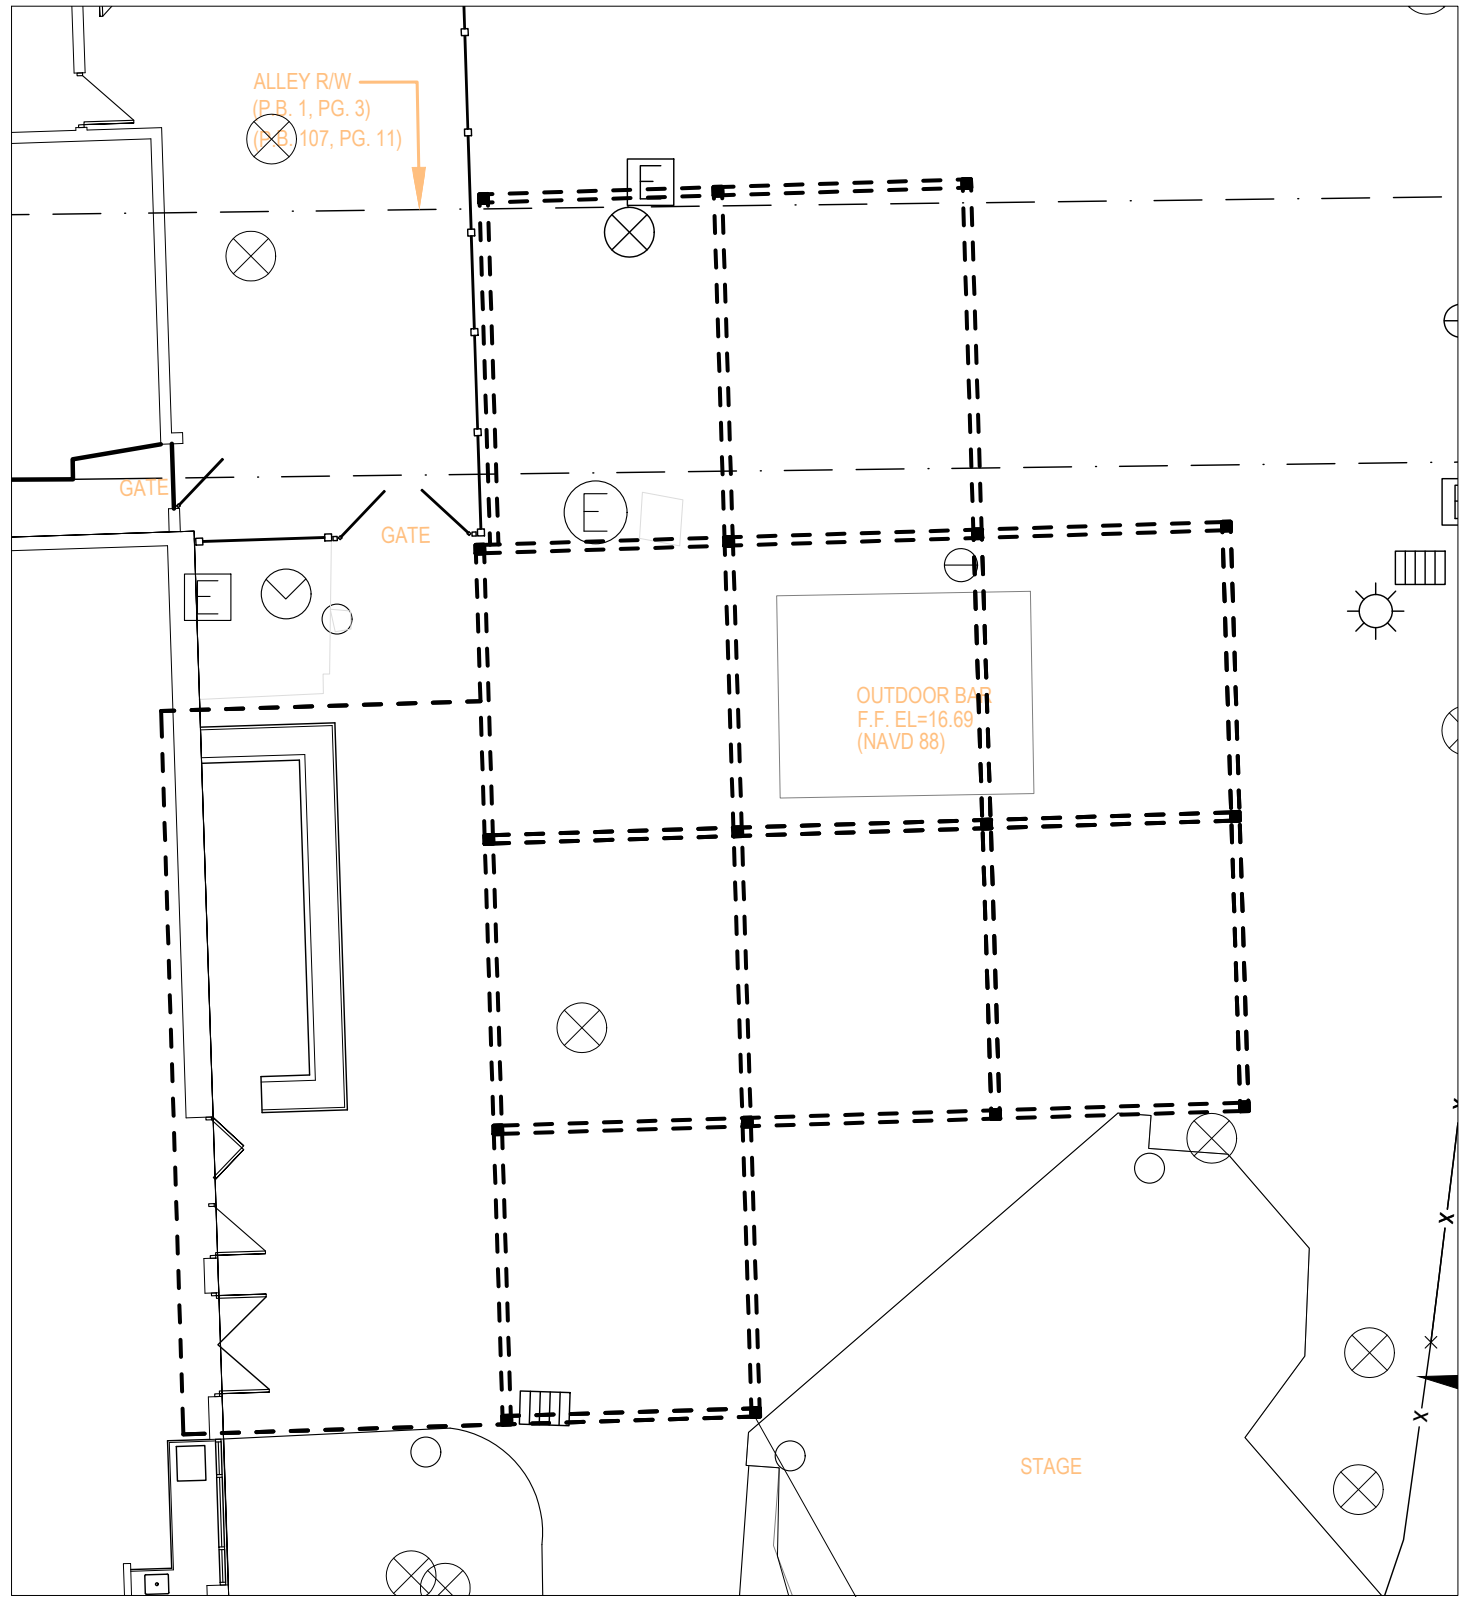

2
A-2 **FLOOR PLAN**
sc 3/16"=1'-0"

PROPOSED CANOPY COLUMNS

290 EAST ATLANTIC LLC

55 SE 2ND AVE
DELRAY BEACH FL 33064

FLOOR PLAN

Stamp



CALC ENGINEERING
2000 NW 89 PL UNIT 102
DORAL FL 33172
Phone: (305) 898-9995
ENGINEERING BUSINESS
CA CERTIFICATION: 32566
ENGINEER: MASOOD HAJALI
LICENSE NUMBER: 82038

A-2