


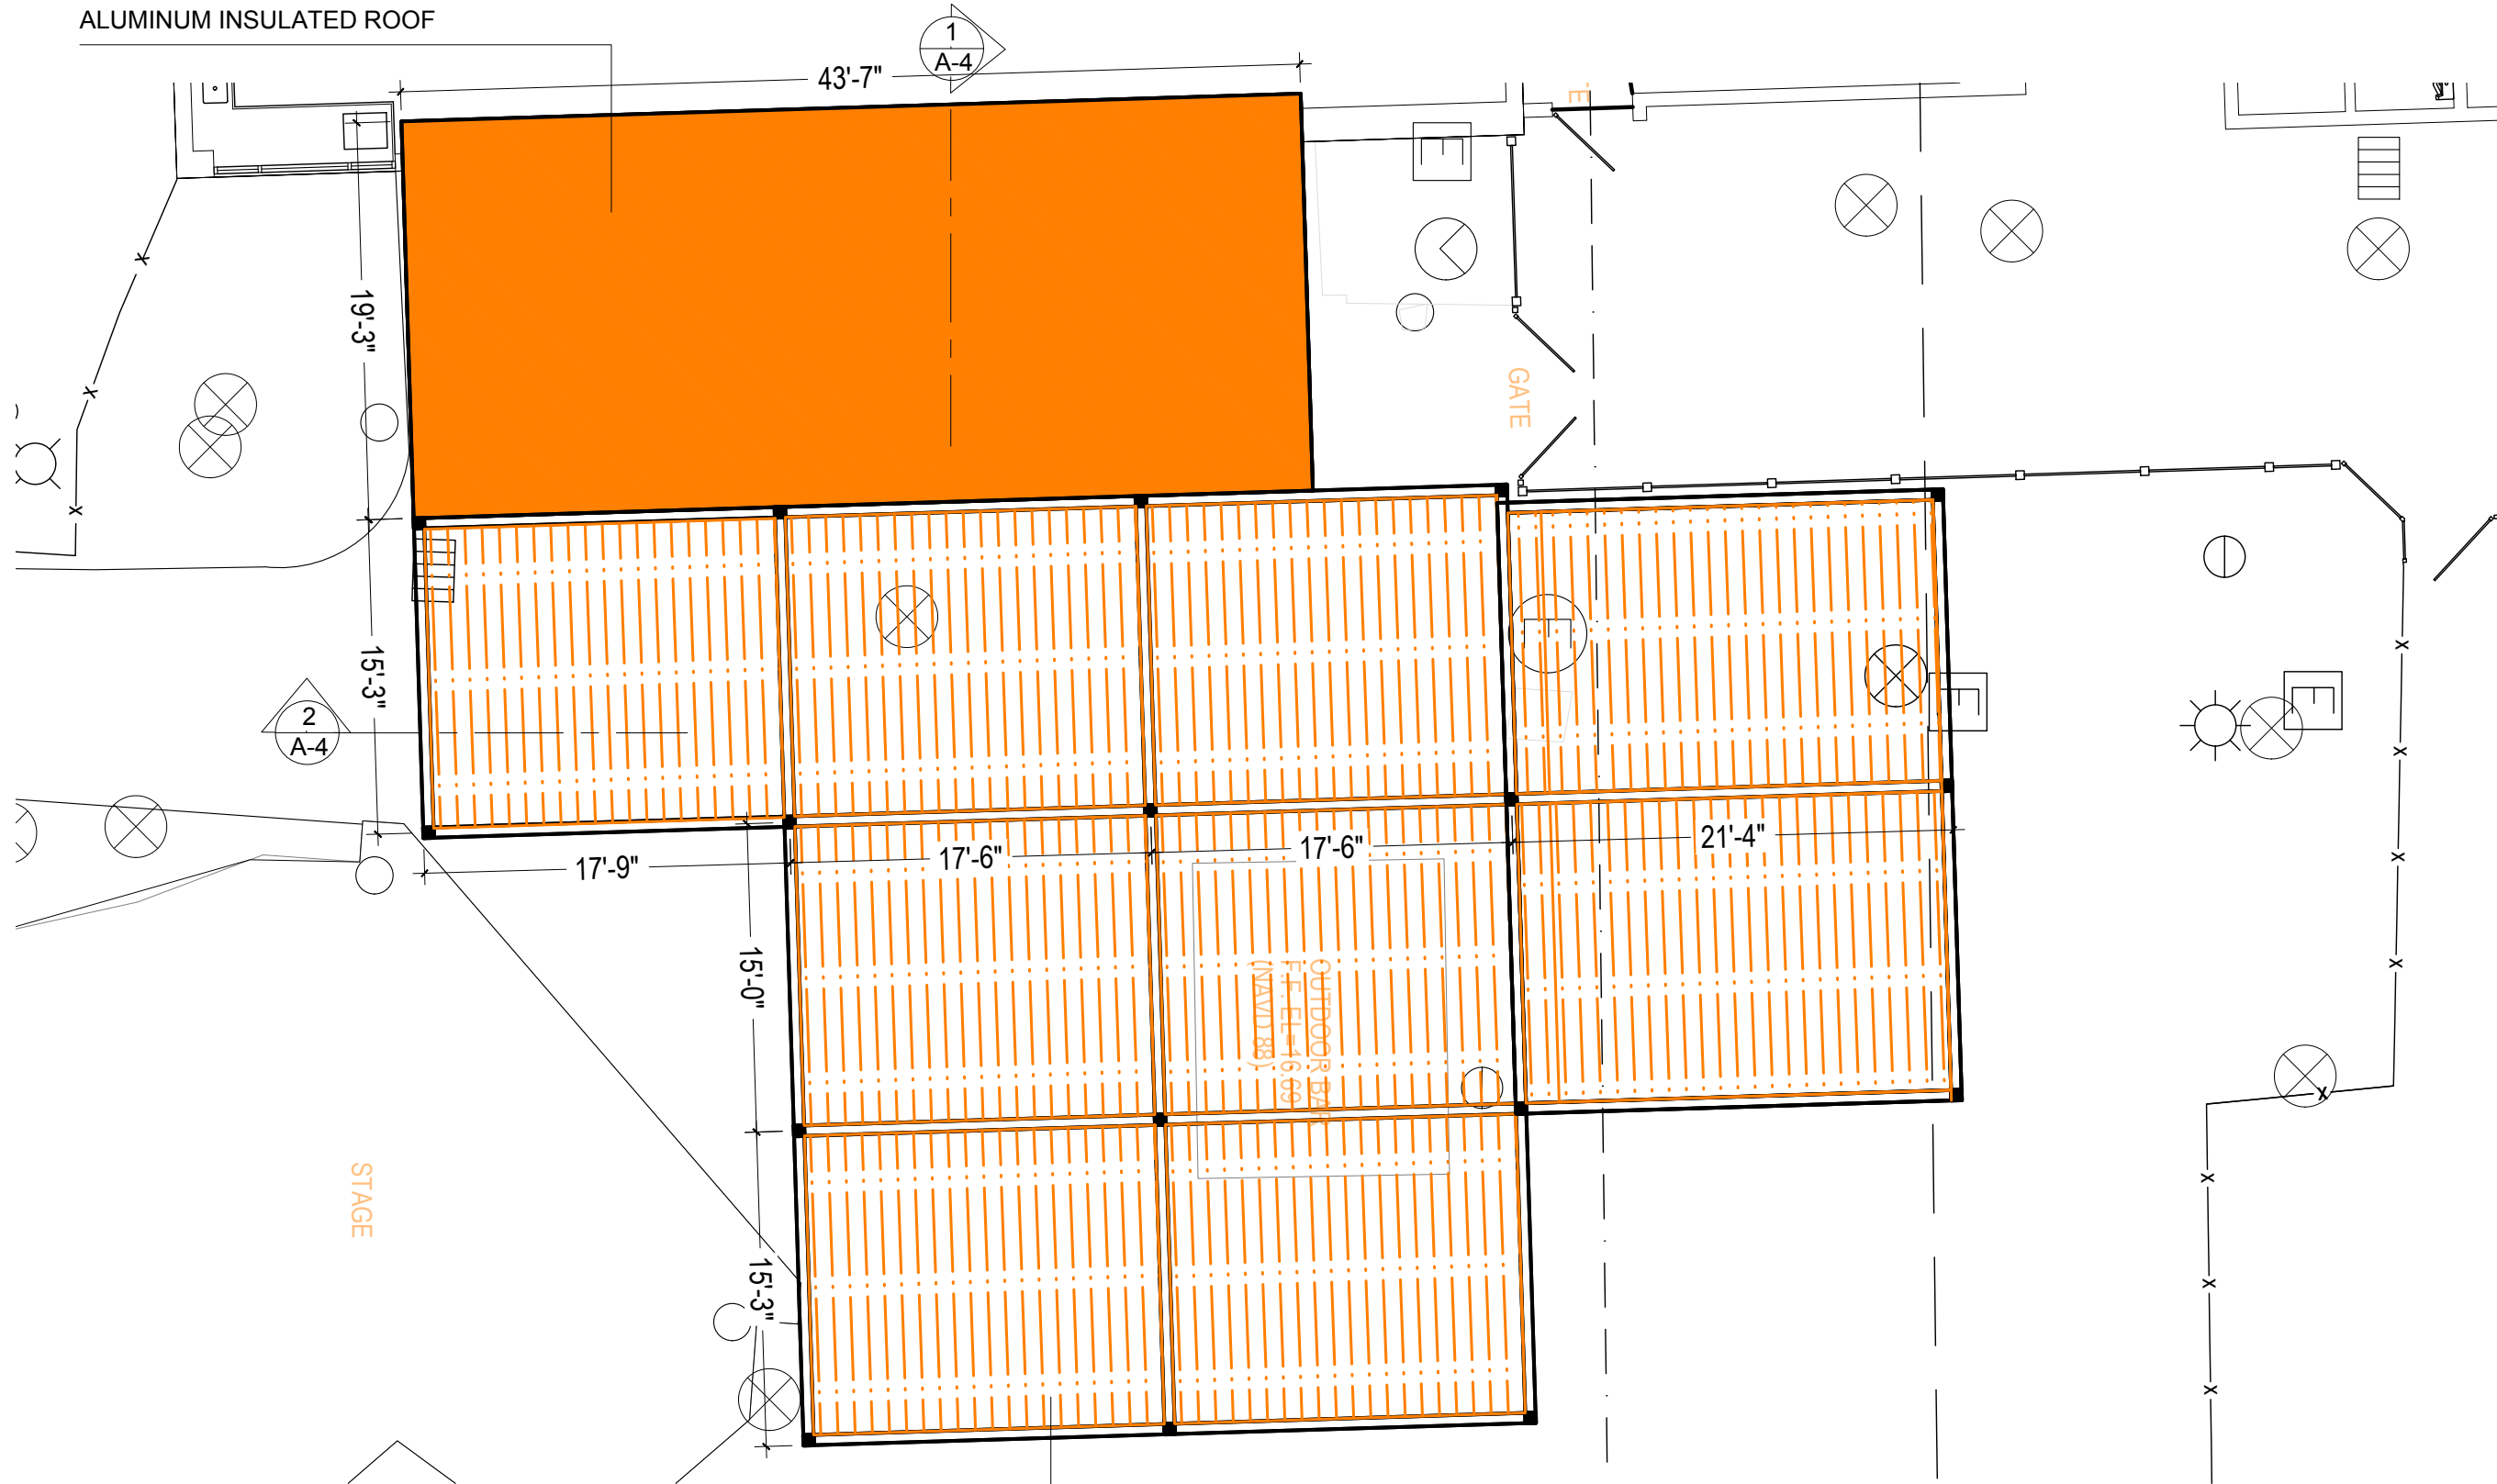

290 EAST ATLANTIC LLC

55 SE 2ND AVE
DELRAY BEACH FL 33064

ROOF PLAN

Stamp

CALC ENGINEERING
2000 NW 89 PL UNIT 102
DORAL FL 33172
Phone: (305) 898-9995
ENGINEERING BUSINESS
CA CERTIFICATION: 32566
ENGINEER: MASOOD HAJALI
LICENSE NUMBER: 82038



A-3