RESTAURANT (INTERIOR) RESTAURANT (EXTERIOR) GAME AREA:	3,621 FT. 6,713 S.F. 445 S.F.
TOTAL	10,779 S.F.

PROJECT DATA | PHASES 1 & 2 COMBINED

49.67 FT. / 4 FLOORS

SETBACKS | PHASE 1 & 2

BUILDING HEIGHT | PHASE 1 & 2 0 FT. 31 FT. / 2 FLOORS

FRONT PHASE 1 REAR 0 FT. PHASE 2 INTERIOR SIDE 0 FT. 0 FT. STREET SIDE


GENERAL NOTE:

INFORMATION ON THIS SITE IS BASED ON EXISTING MAJOR SITE PLAN MODIFICATION APPROVAL DATED 08/23/1995 & 09/20/1995.

NO CHANGES ARE BEING PROPOSED TO EXISTING MAJOR SITE PLAN MODIFICATION APPROVAL.

GENERAL NOTE:

Refer to signed and sealed survey completed by a Professional Surveyor or Mapper in the State of Florida for more information. Architect assumes no responsibility for any discrepancy regarding any real property or lot boundary. Do not scale drawings. Drawings are for illustrative purposes only.

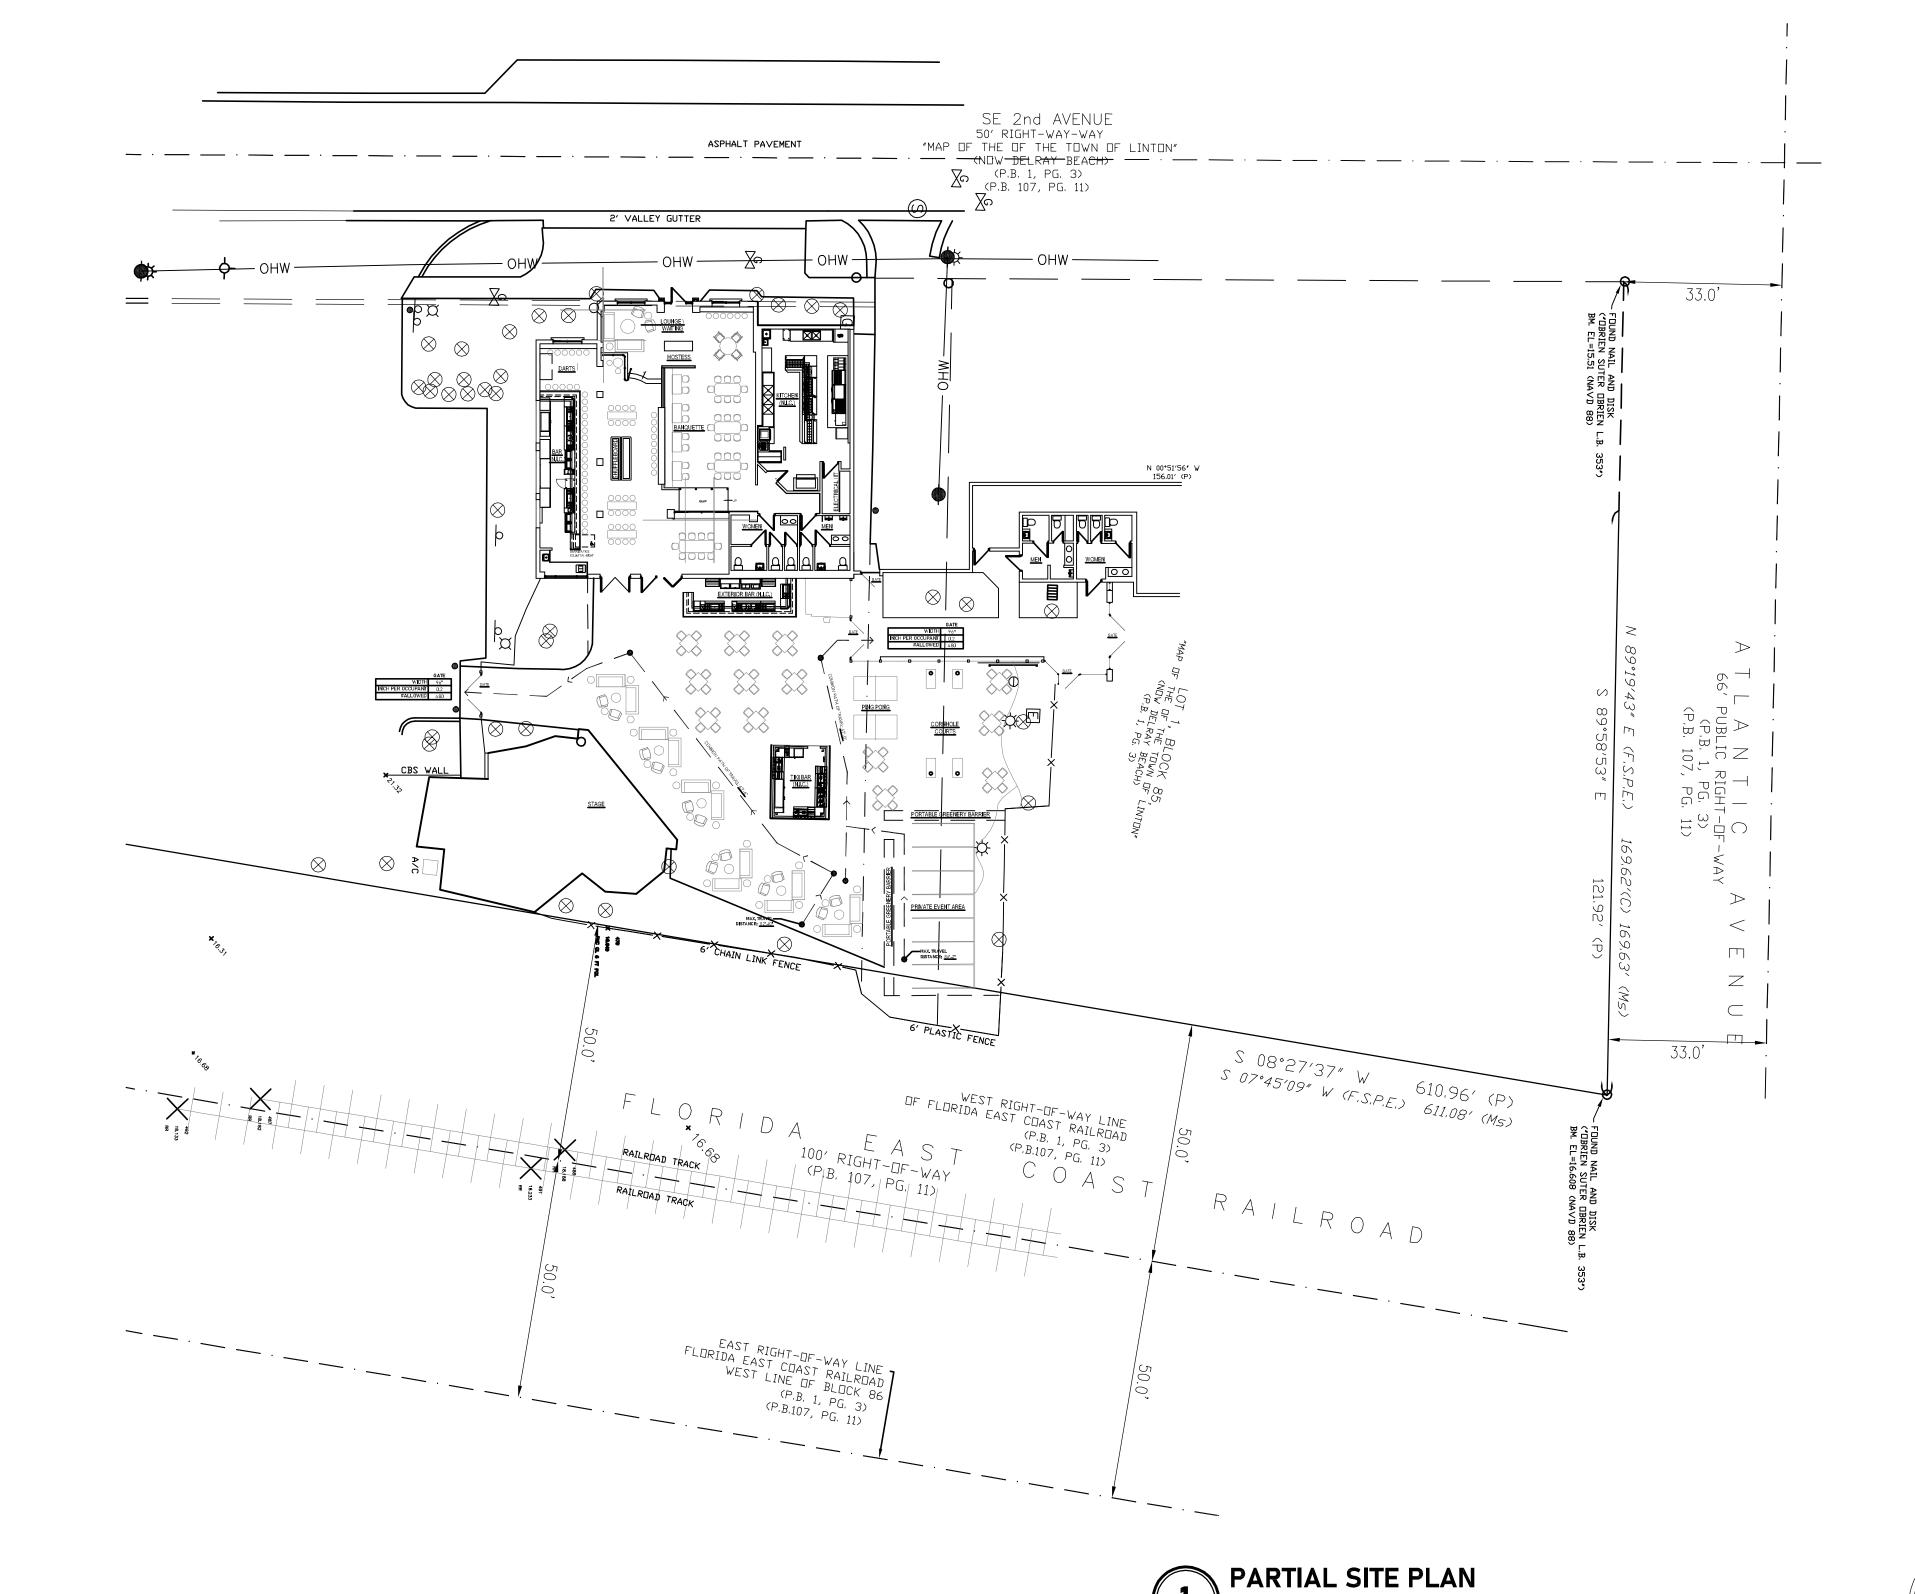



DESIGN PROFESSIONAL IN RESPONSIBLE CHARGE SUPRADHEEP L. KANTHAN, AIA, NCARB 631 POTTER ROAD, BOYNTON BEACH, FL 33435

> REGISTERED ARCHITECT FL, AR98097 | PA, RA407852 REGISTERED INTERIOR DESIGNER

KANTHAN DESIGN CORPORATION 631 POTTER ROAD, BOYNTON BEACH, FL 33435 REGISTERED ARCHITECT BUSINESS FL, AA26003242 | PA, AX011596

REGISTERED INT. DESIGN BUSINESS

www.kanthandesign.com

REVISIONS

THE USE OF THESE SPECIFICATIONS AND PLANS SHALL BE RESTRICTED TO THE ORIGINAL CLIENT AN REPRODUCTION OR DISTRIBUTION IS EXPRESSL LIMITED TO SUCH USE. ANY OTHER REPREDUCTIO OR IN PART, IS PROHIBITED, THESE DRAWINGS AN SPECIFICATIONS CONTAIN PROPRIETARY INFORMATION AND TITLE REMAINS WITH

210**40**

KANTHAN DESIGN CORPORATION.

© 2021 KANTHAN DESIGN CORPORATION. L RIGHTS RESERVED. THIS DOCUMENT. OR AT PART THEREOF, MAY NOT BE REPRODUCED IN ANY MANNER WHATSOEVER WITHOUT WRITTEN