
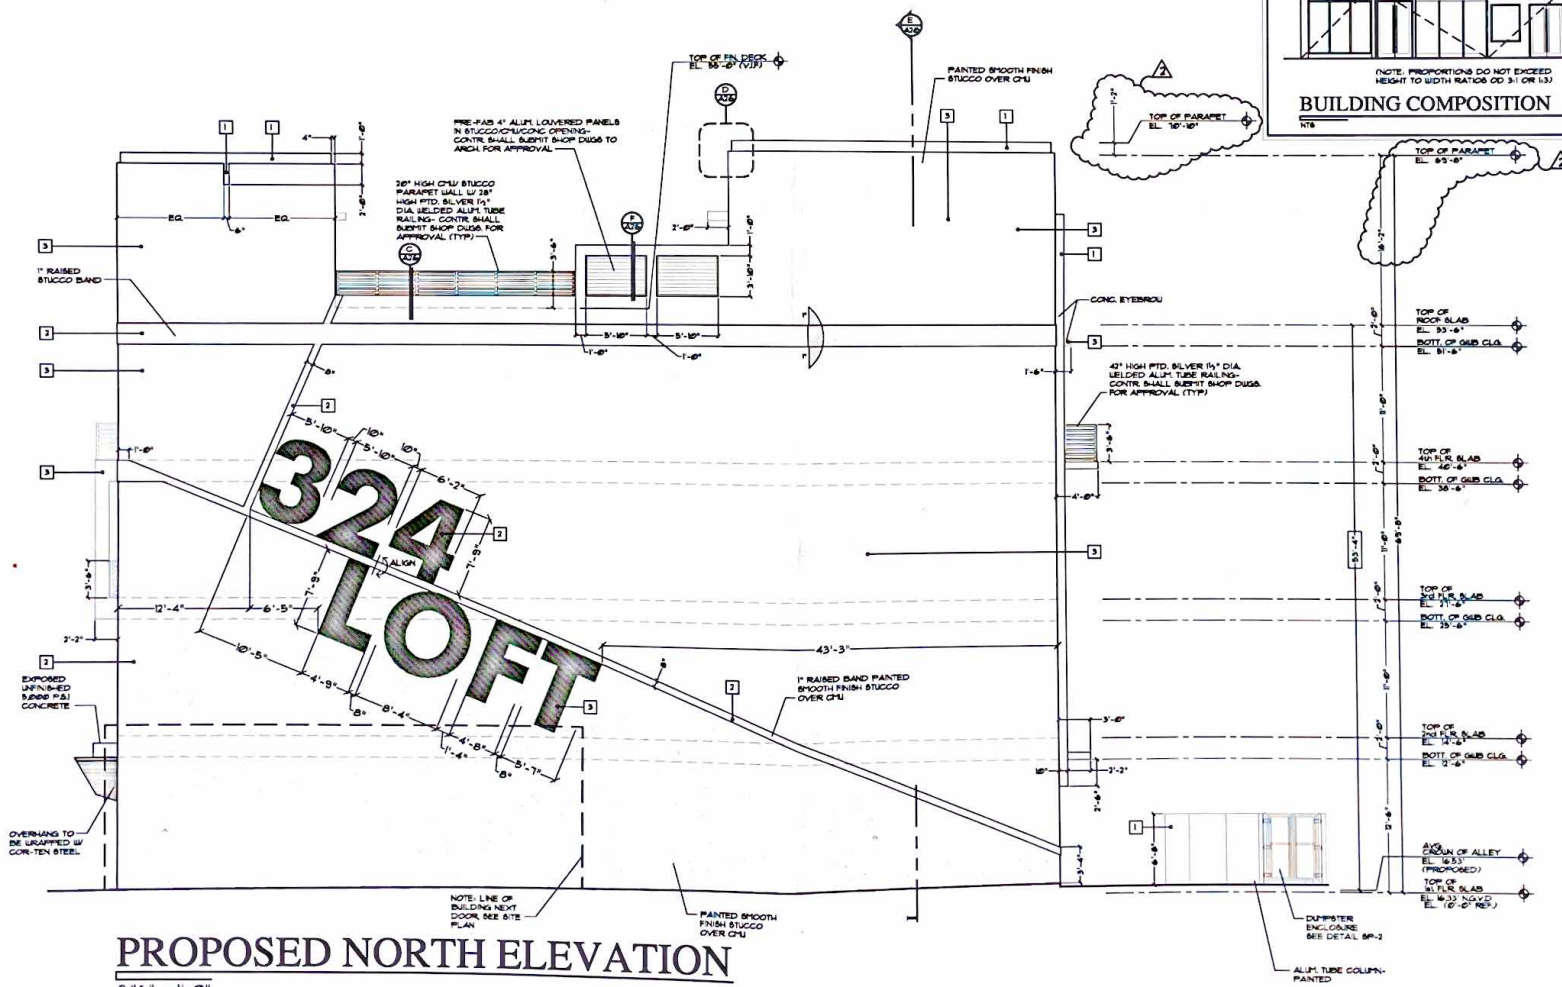


EXTERIOR PAINT LEGEND:	
SYMBOL	TYPE
1	BENJAMIN MOORE # 204-28 "TROUT GRAY" FLAT
2	BENJAMIN MOORE # 204-30 "DEEP SILVER" FLAT
3	BENJAMIN MOORE # 206-10 "SEATTLE GRAY" FLAT

PURSUANT TO LDR SECTION 442(F)(3) THE ELEVATIONS COMPLY WITH "MASONRY MODERN" STYLE

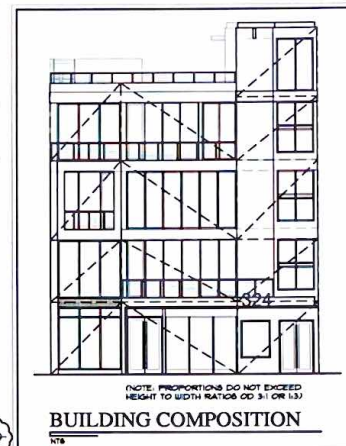

PROPOSED NORTH ELEVATION

3/16" = 1'-0"

**GEORGE
BREWER**
INC.
ARCHITECTURE

85 SE 4TH AVENUE
DELRAY BCH, FL 33483
PHONE 561.272.7301
FAX 561.272.3723
BREWERARCHITECTURE.COM

LOFT 324
NEW COMMERCIAL
324 NE 3RD AVENUE
DELRAY BEACH, FLORIDA

AR2013094

DATE 03-26-2018

PERMIT NO.
REVISIONS:
REV. 1-2-18 PER BLDG.
DEPT. COMMENTS
04-03-18 PER COORD.

A7

**GEORGE
BREWER**
ARCHITECTURE INC.
85 SE 4TH AVENUE
DELRAY BCH, FL 33483
PHONE 561.272.7501
FAX 561.272.3732
BREWERARCHITECTURE.COM

LOFT 324
NEW COMMERCIAL
324 N.E. 3RD AVENUE
DELRAY BEACH, FLORIDA

DATE: 03-26-2018

PERMIT NO.

REVISIONS:

▲ REV. 1-2-18 PER BLDG. DEPT. COMMENTS

▲ 04-03-18 PER COORD.

A8

