




PUBLIX BUILDING - PROPOSED PAINT COLORS

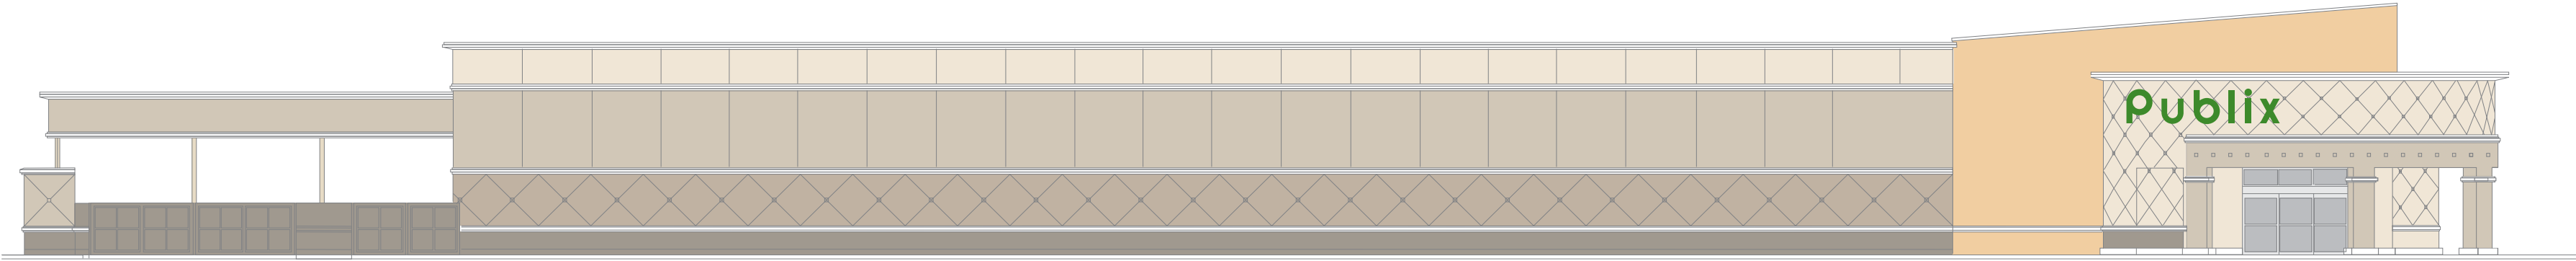

WEST ELEVATION

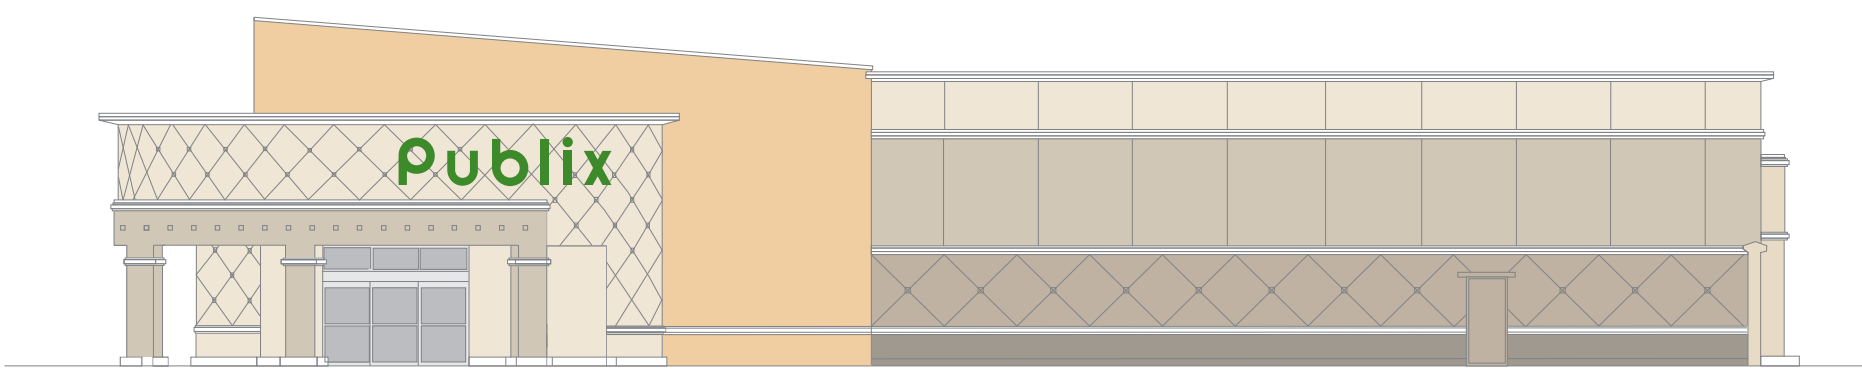

SOUTH ELEVATION

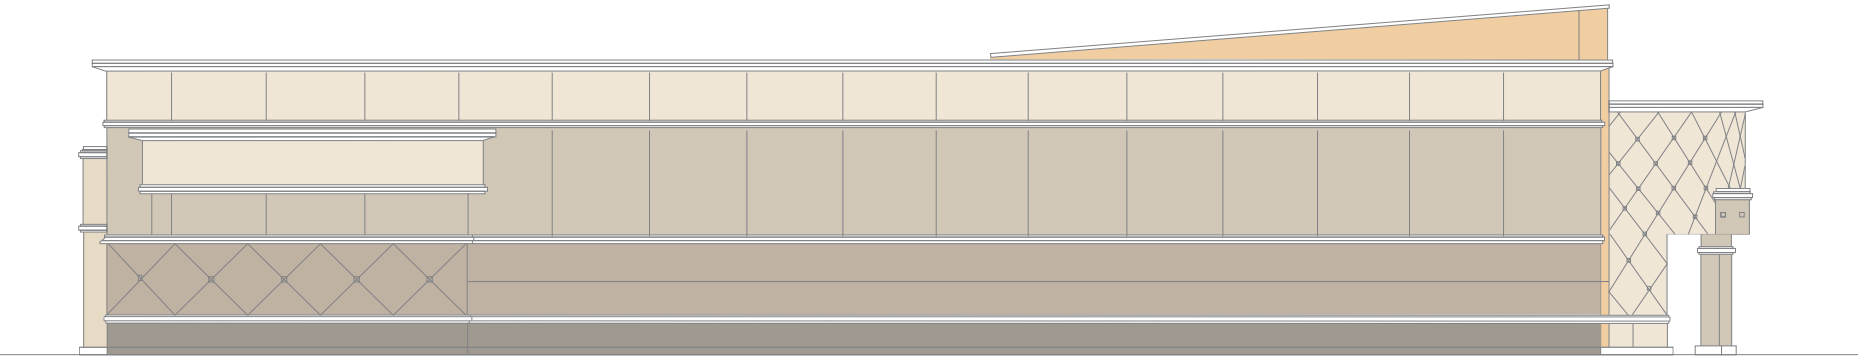

NORTH ELEVATION




EAST ELEVATION



PAINT
SW 0067
BELVEDERE
CREAM



PAINT
SW 7004
SNOWBOUND

 


PAINT
SW 9180
AGED WHITE



PAINT
SW 7036
ACCESSIBLE
BEIGE



PAINT
SW 7037
BALANCED
BEIGE

 

PAINT
SW 7642
PAVESTONE



7978 COOPER CREEK BOULEVARD, UNIVERSITY PARK FL 34201

PROPERTY NORTH DELRAY COMMONS

DELRAY BEACH FL

PROP.# 5321

DRWG. # 5321 COLORS 2021

BY P. EWING

DATE 5.4.21

REVISION